



EXISTING GROUND FLOOR PLAN  
Scale 1:100




EXISTING FIRST FLOOR PLAN  
Scale 1:100

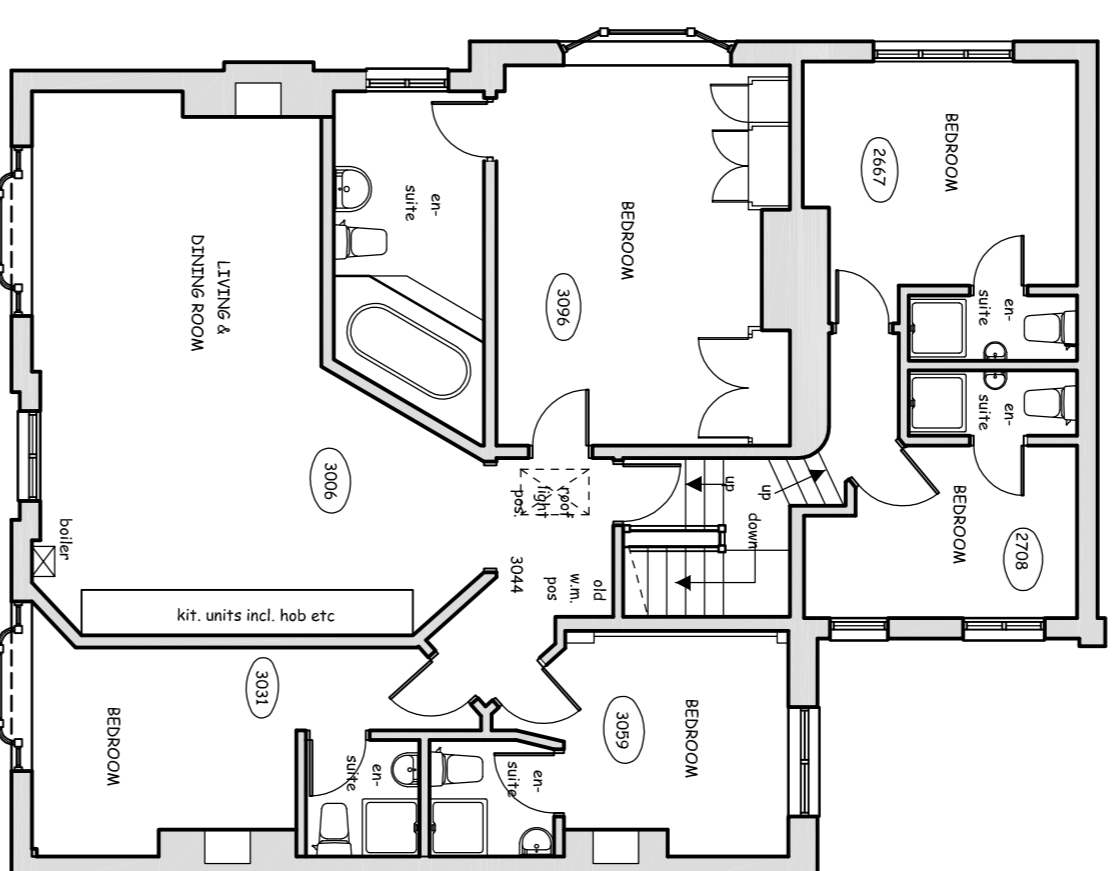


EXISTING PHOTOGRAPHS

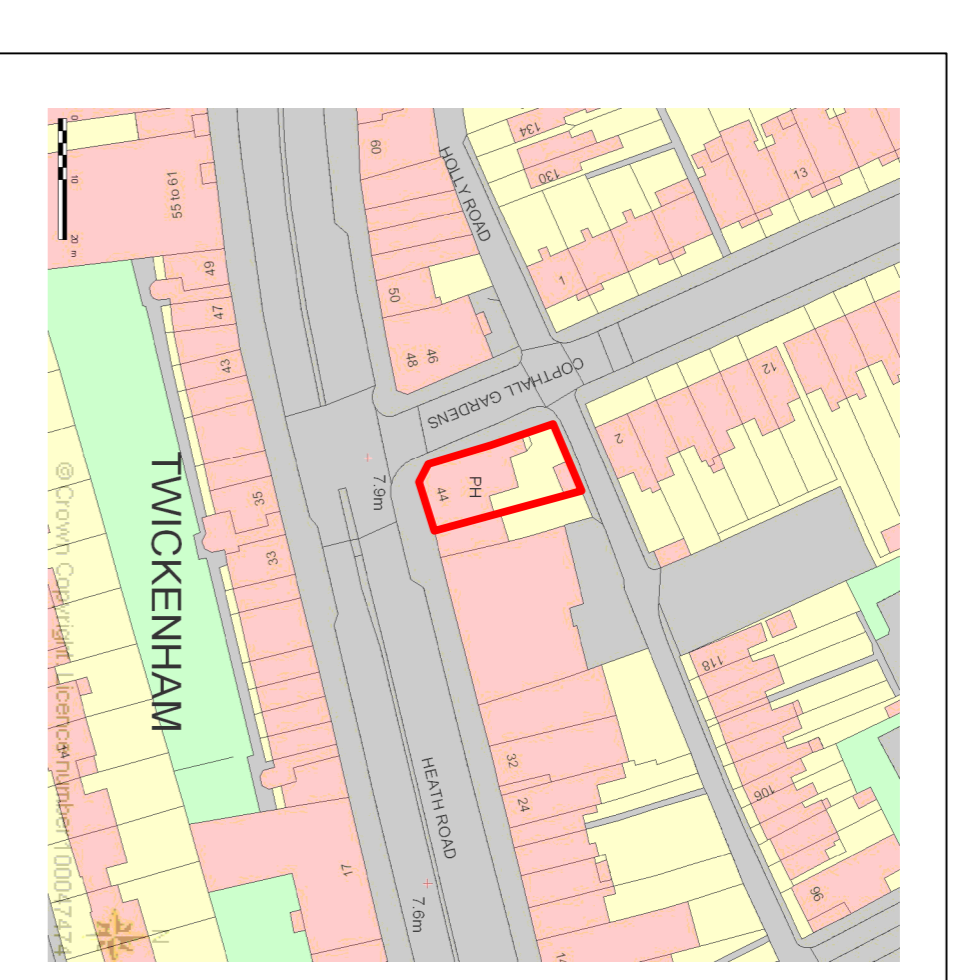


SITE LOCATION PLAN  
Scale 1:1250

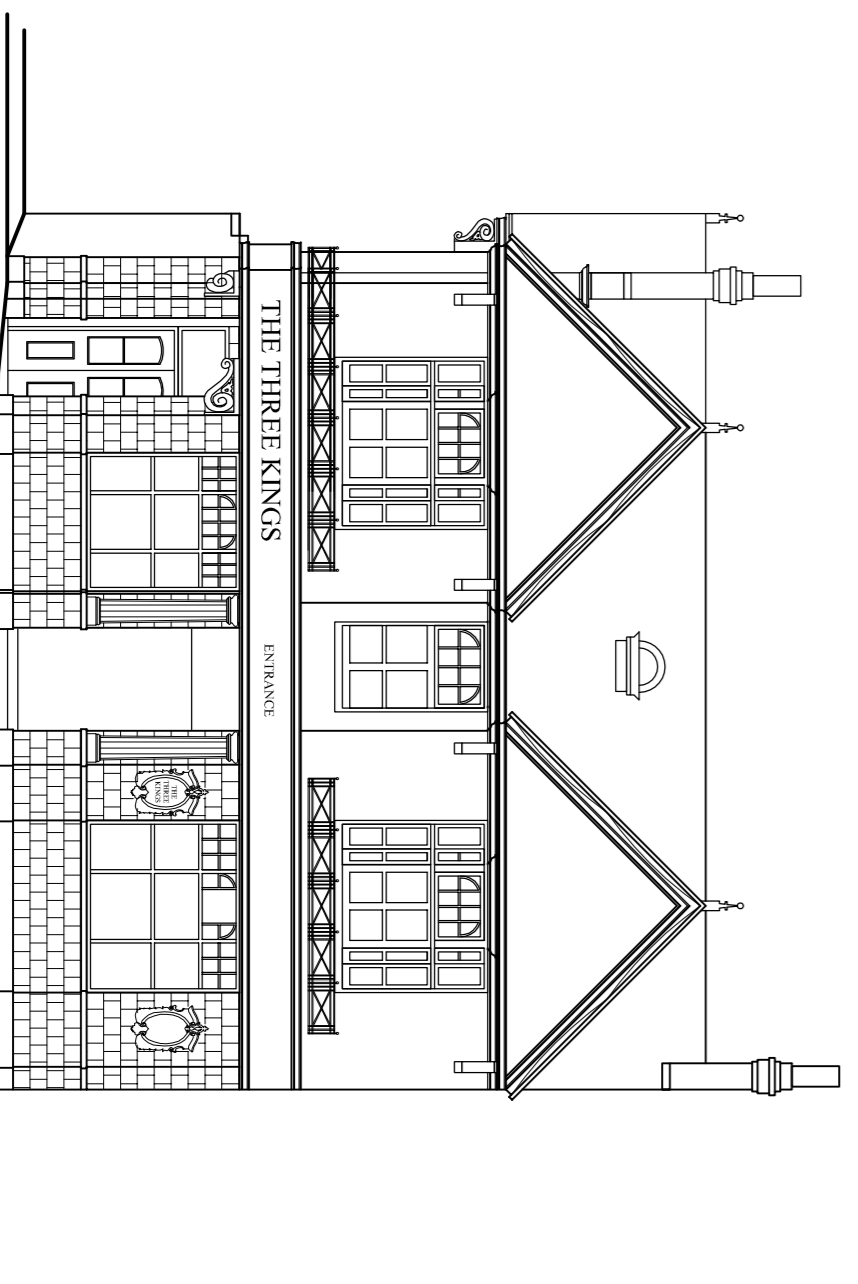


EXISTING FRONT ELEVATION  
Scale 1:100

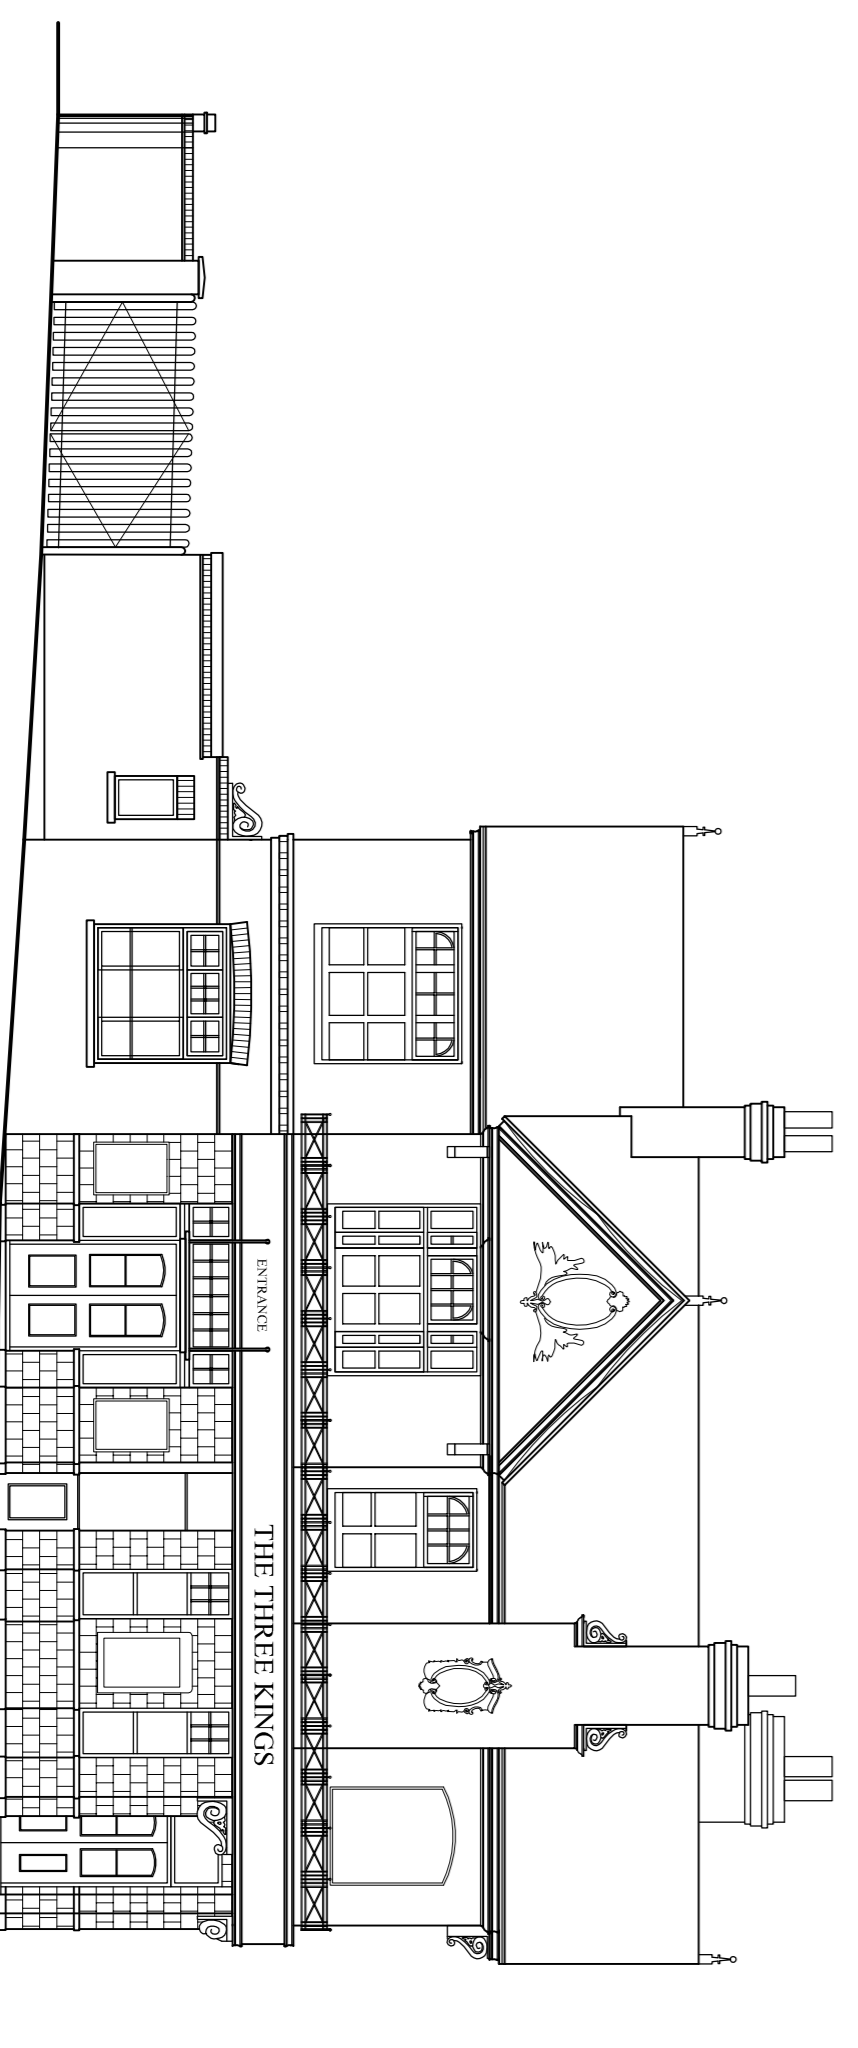

EXISTING SIDE ELEVATION  
Scale 1:100

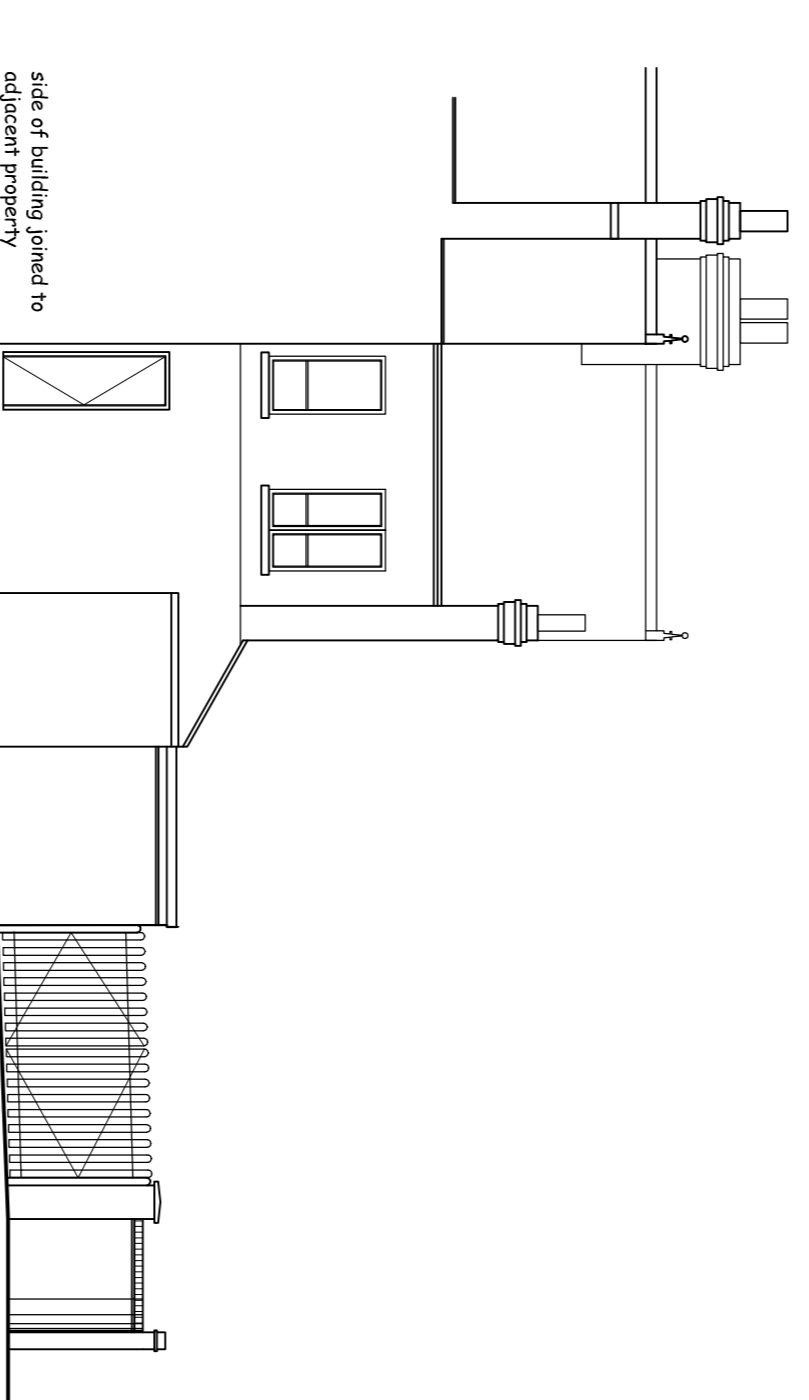


EXISTING EAST SIDE ELEVATION  
Scale 1:100

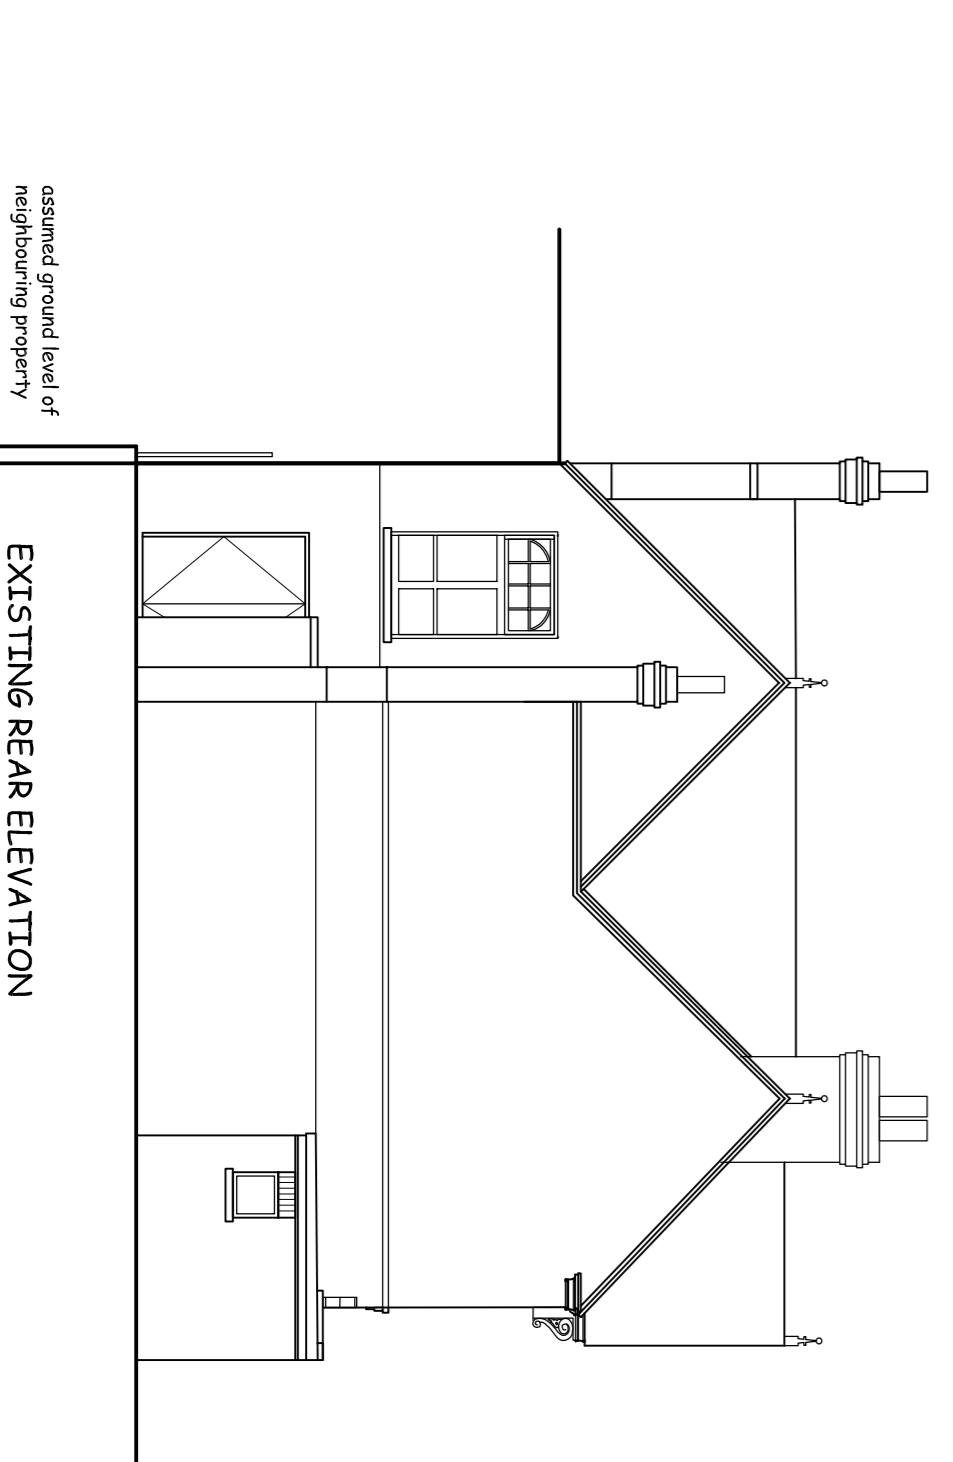

EXISTING REAR ELEVATION  
Scale 1:100

E:	
D:	
C:	
B:	
A:	existing east side elevation added, property number changed all to suit planners request
REVISION	

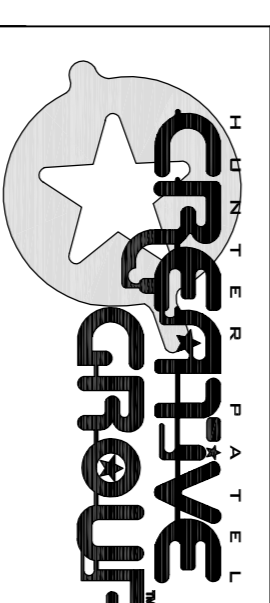

BRIDGE HOUSE • STATION ROAD • LICHFIELD  
 STAFFORDSHIRE • WS13 6HX  
 TEL: 01543 258 258  
 EMAIL: SALES@HUNTERPATELCREATIVEGROUP.COM  
 DESIGN@HUNTERPATELCREATIVEGROUP.COM

Client  
 CIC CONTRACTS  
 Job  
 THE THREE KINGS  
 HEATH ROAD  
 TWICKENHAM  
 Drawing Title  
 EXISTING PLANNING DRAWING

Date  
 JANUARY 2011  
 Scale  
 1:100 @ A1  
 DRAWN BY  
 LA  
 JOB No  
 1378  
 DRG No  
 04A

This drawing is the property of Hunter Patel Creative Group. Copyright reserved by them and the drawing is loaned on the condition that it not be copied, altered, or in part without the consent in writing of Hunter Patel Creative Group. Further permission is given for the drawing to be used for the purpose of the project only. All dimensions to be checked on site before commencement of any work or any drawings. This is to be made in conjunction with the conditions when selling.