



09 / 1983 / FUL


**PROPOSED LAYOUT**

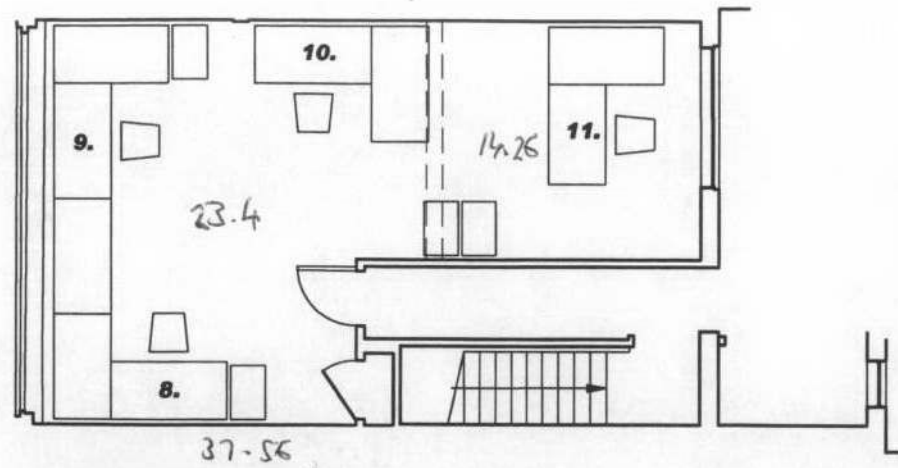

**SECOND FLOOR PLAN**

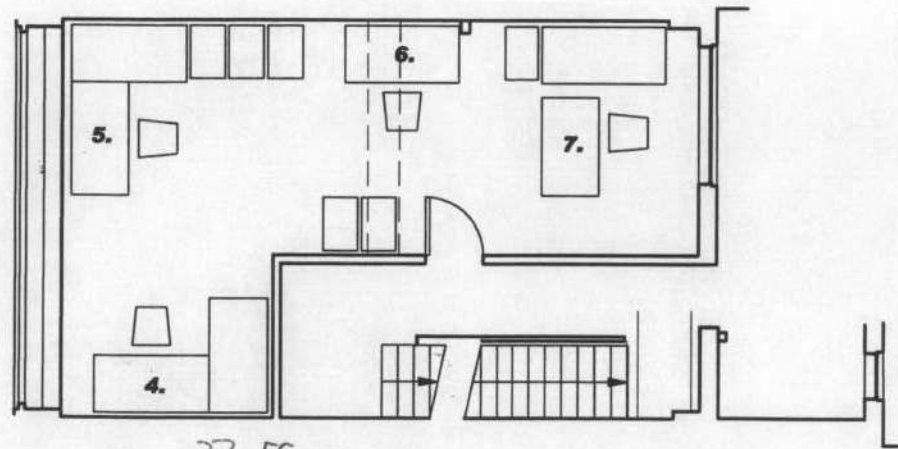


**FIRST FLOOR PLAN**

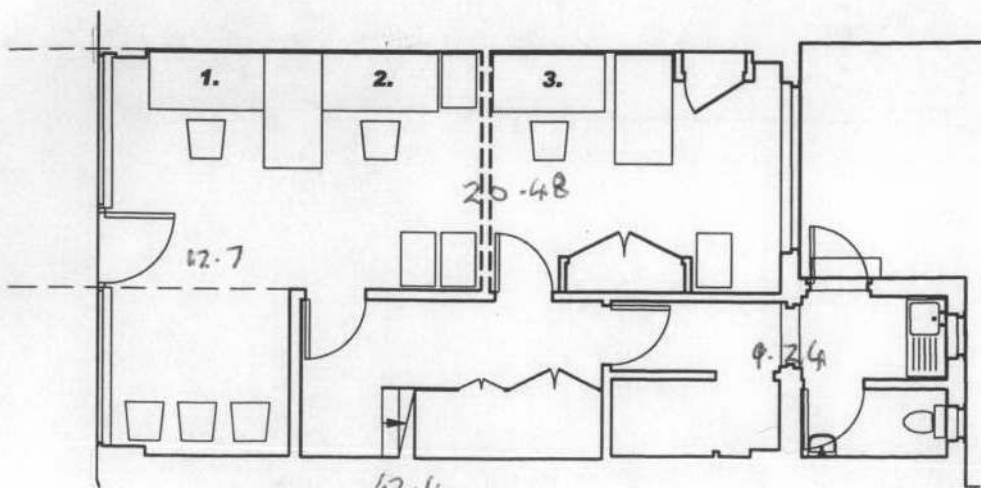

**GROUND FLOOR PLAN**

**EXISTING LAYOUT**

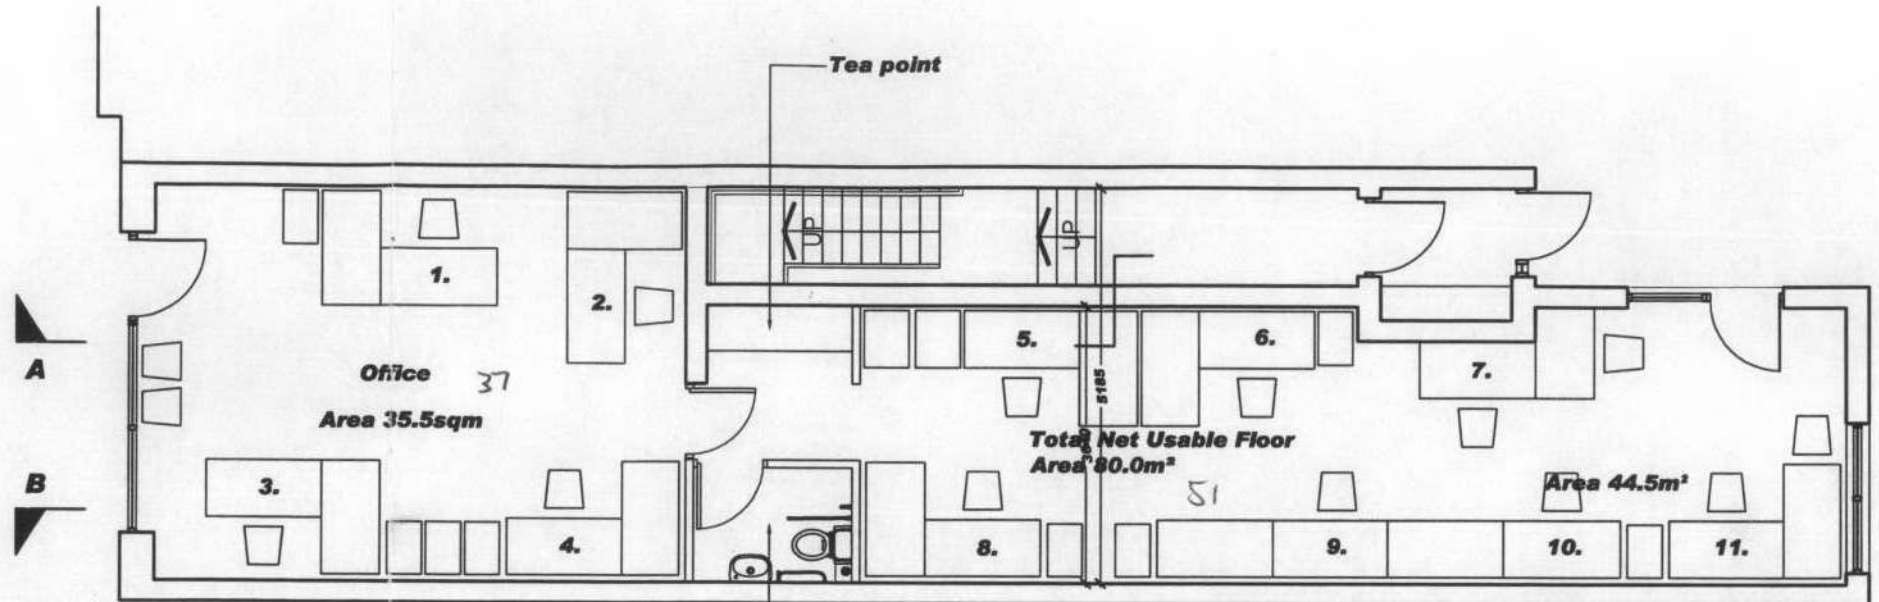

**GROUND FLOOR PLAN**

**NOTES**

THIS DRAWING IS THE COPYRIGHT OF THE ARCHITECT

RECEIVED  
11 NOV 2000  
PLANNING

REV DATE DESCRIPTION

 **htp**  
architecture

RAYLEIGH HOUSE 2 RICHMOND HILL, RICHMOND, SURREY TW10 6QX  
Tel: 0208 940 3323 Fax: 0208 948 4256 mail@htparchitecture.co.uk

**PROJECT**  
**22 THE CAUSEWAY**  
**TEDDINGTON**  
**TW11 0HF**

**DRAWING TITLE**  
**EXISTING AND PROPOSED FLOOR PLANS**

SCALE **1:100@A3** DATE **DEC 09** DRAWN BY **PDB**  
JOB No **07050** DRAWING No **PL11**

117-5