




SOUTH EAST ELEVATION

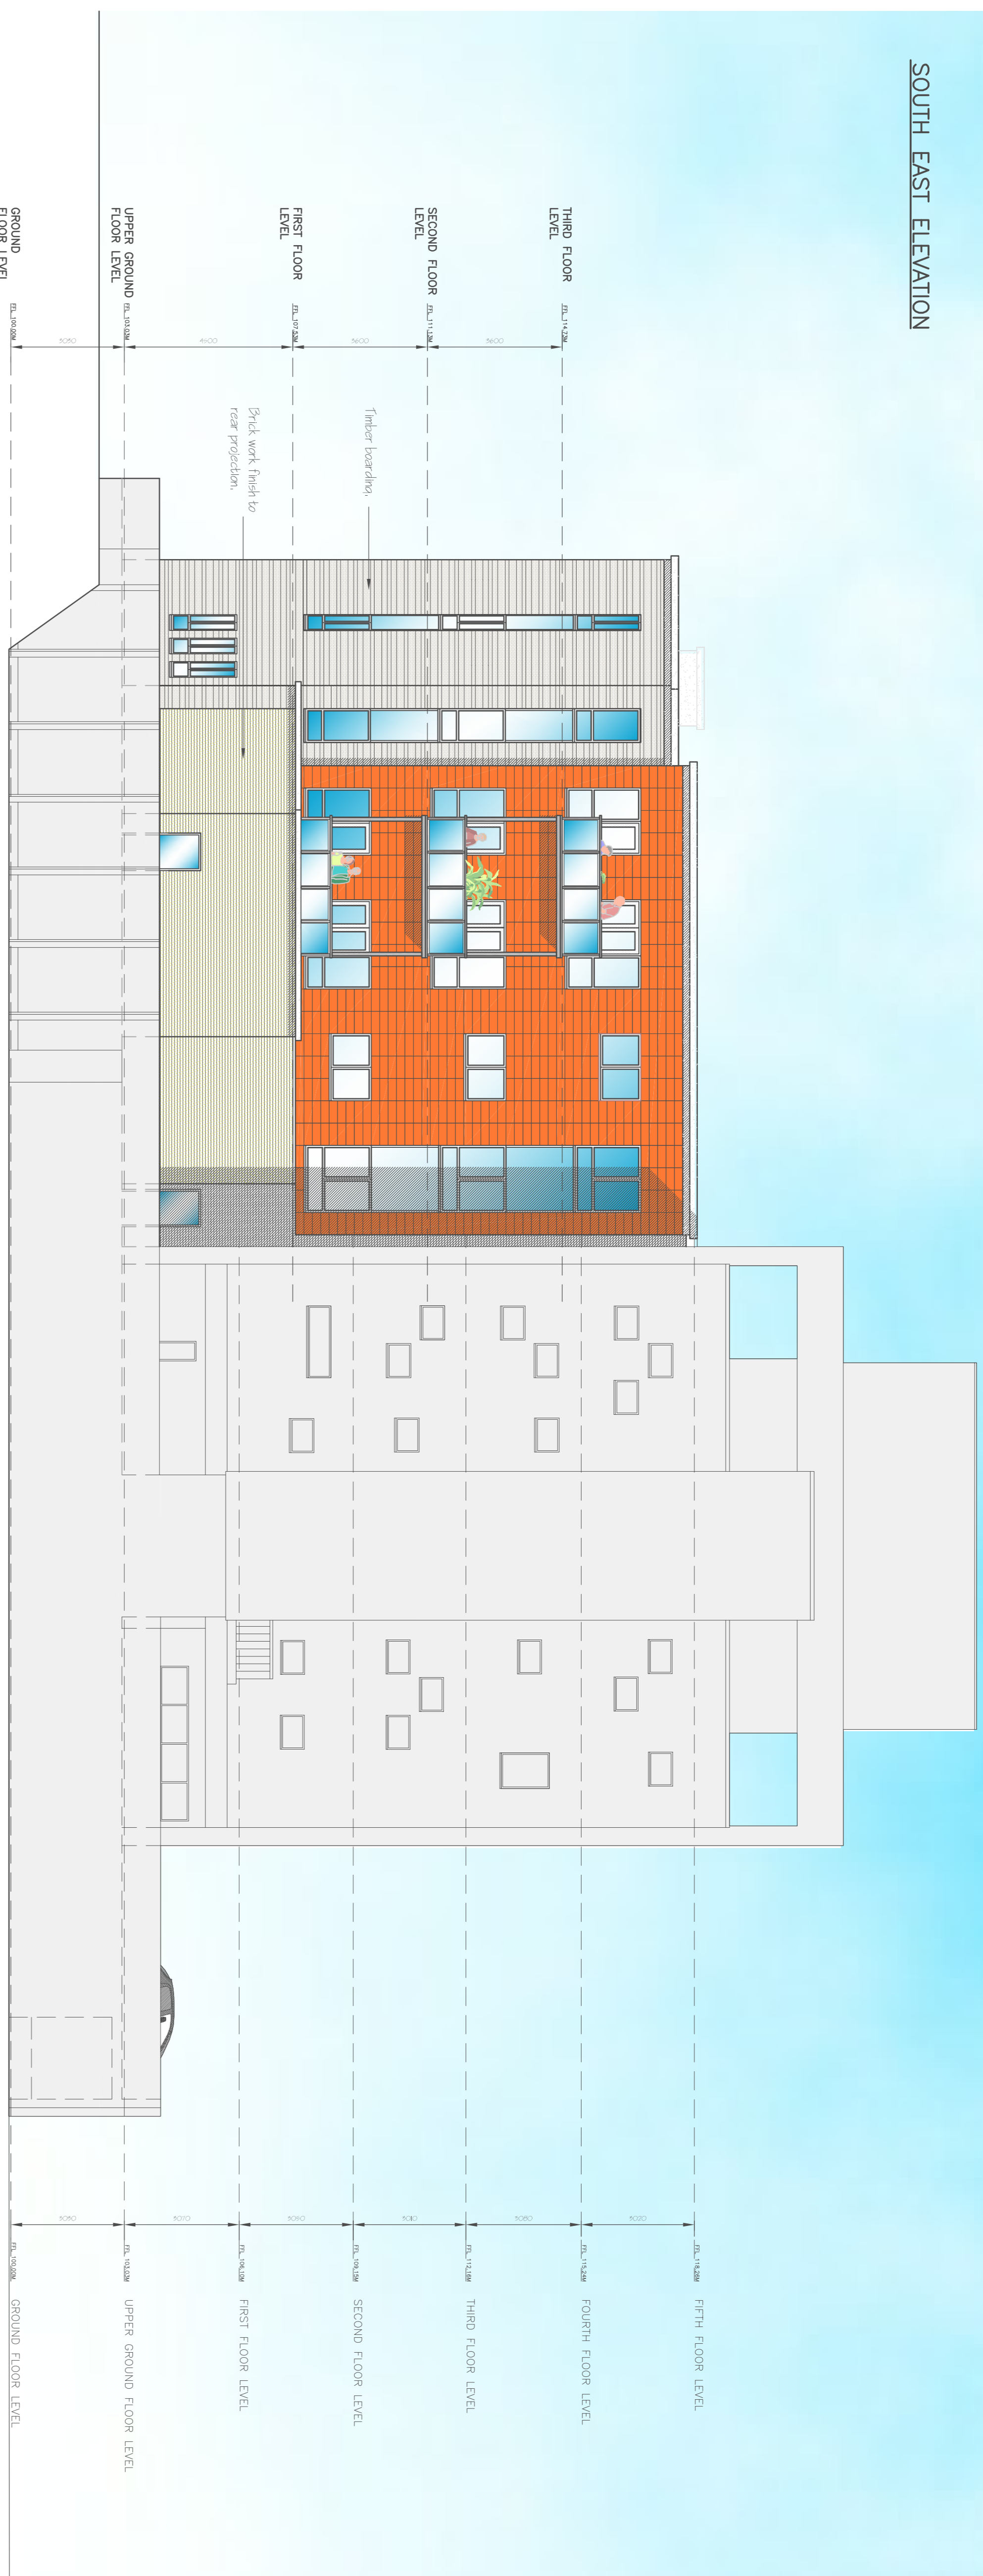

contractors are to check all levels and dimensions
shown on this plan in red, and any discrepancies are to
be referred to the architect

REV	DATE	DESCRIPTION	DWN	CHKD

SOUTH WEST ELEVATION

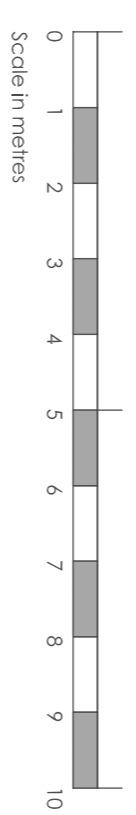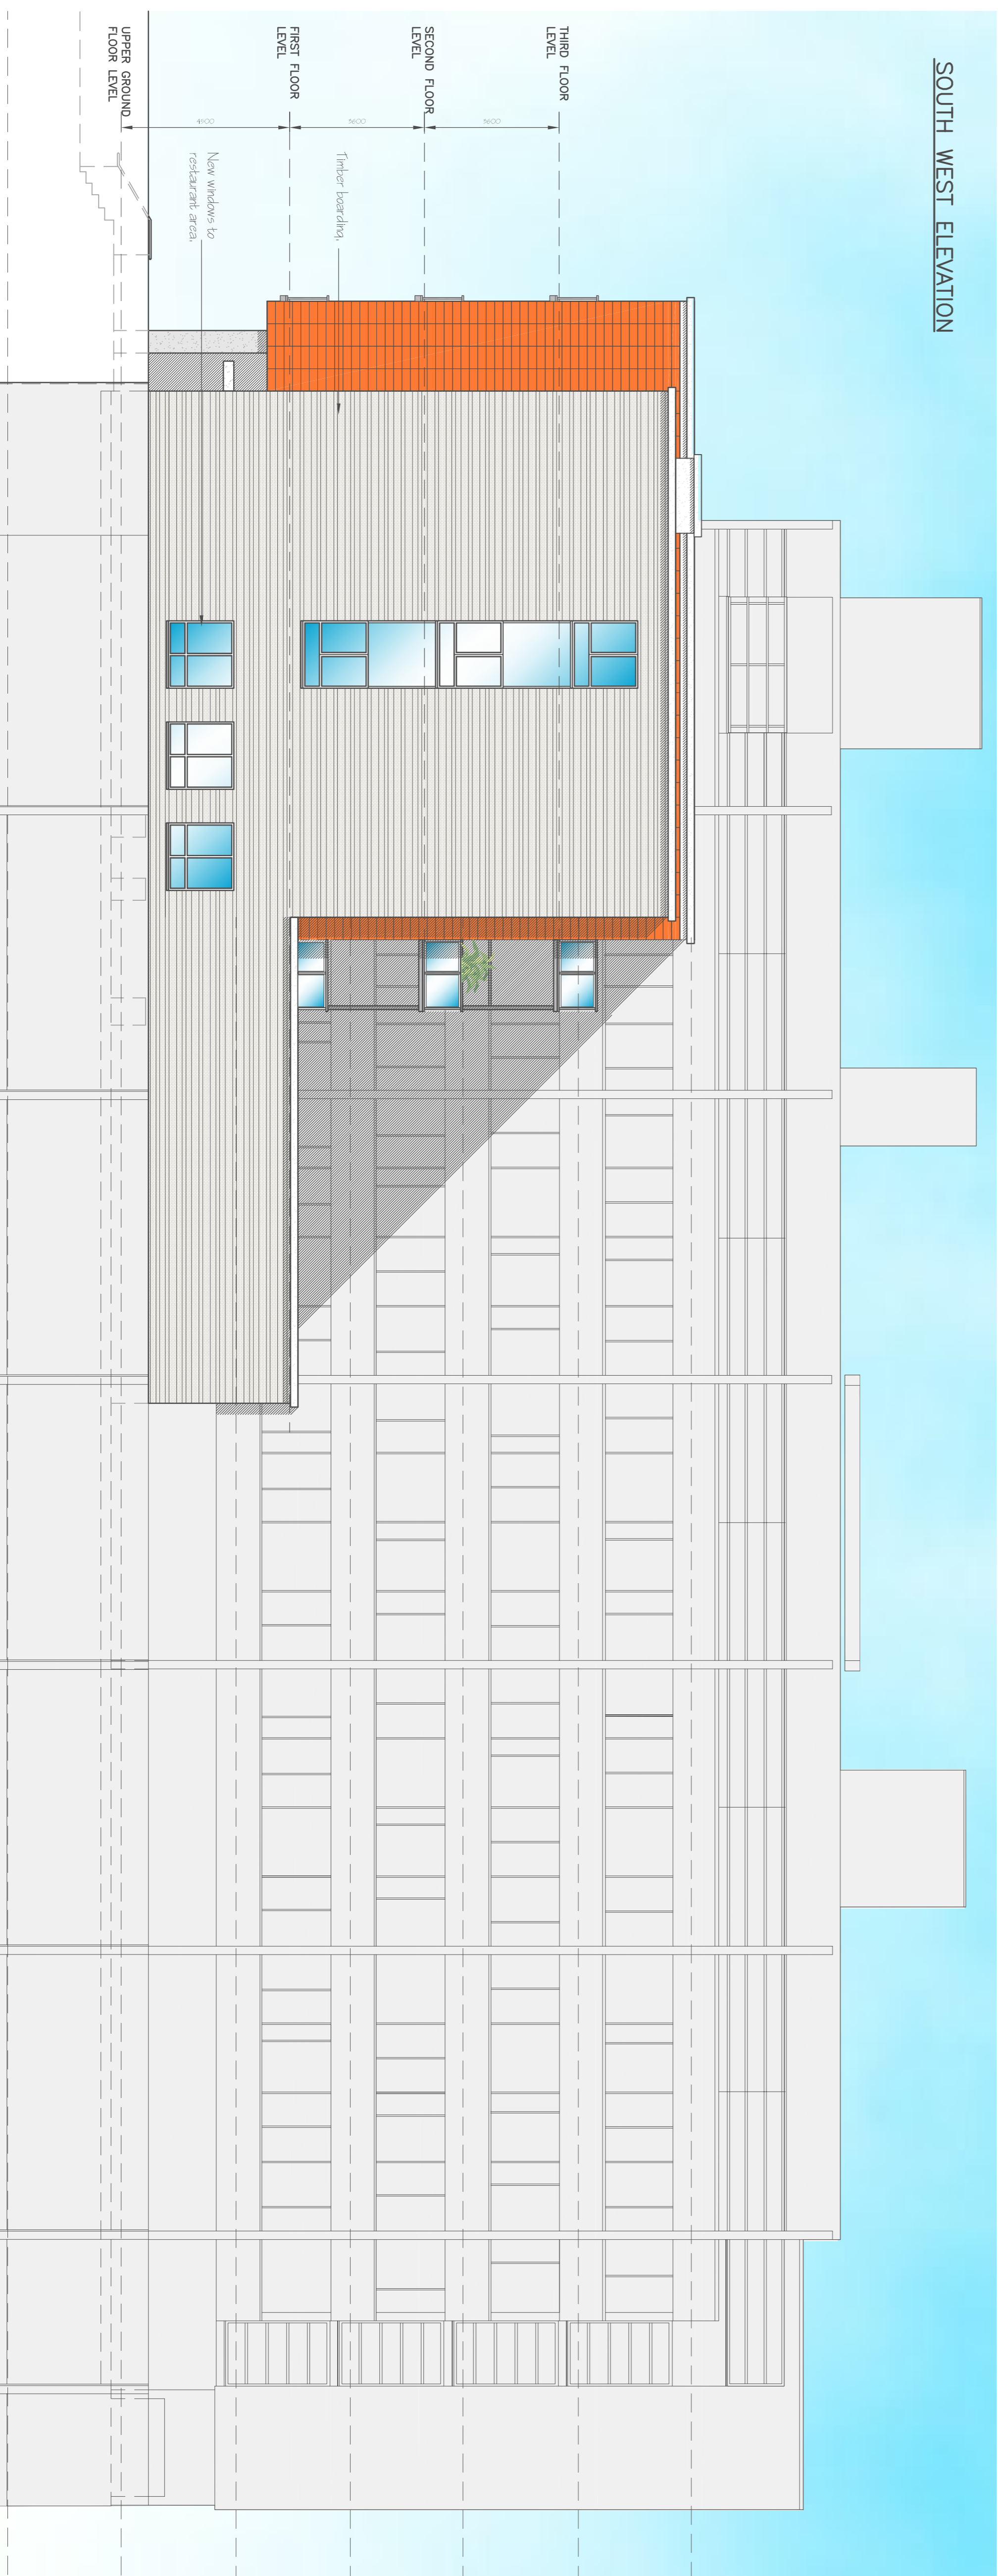

Architects + Interior Designers Limited
 GREAT BURSTED SCHOOL HOUSE, 70 LAMBON ROAD,
 BILBERICK, ESSEX CM12 8LD
 TEL: 01277 632806 FAX: 01277 632807 E-MAIL: sadmin@lap-architects.co.uk
www.lap-architects.com

Project
 PARK HOUSE
 TEDDINGTON
 LONDON

client
 LONGFORD SECURITIES
 & EQUITIES LTD.

drawing title
 ELEVATIONS
 1 OF 2

drawing number	revision
7524/109	
	checked
scale: H100 @ A1	drawn: JLL
	date: APRIL 2011

THIS DRAWING IS THE PROPERTY OF LAP ARCHITECTS. IT IS TO BE USED ONLY FOR THE PROJECT AND SITE SPECIFICALLY IDENTIFIED. IT IS NOT TO BE REPRODUCED OR TRANSMITTED IN ANY FORM OR BY ANY MEANS, ELECTRONIC OR MECHANICAL, INCLUDING PHOTOCOPYING, RECORDING, OR BY ANY INFORMATION STORAGE AND RETRIEVAL SYSTEM, WITHOUT THE EXPRESS PERMISSION OF LAP ARCHITECTS + INTERIOR DESIGNERS LIMITED.