




NORTH EAST ELEVATION (STATION ROAD)

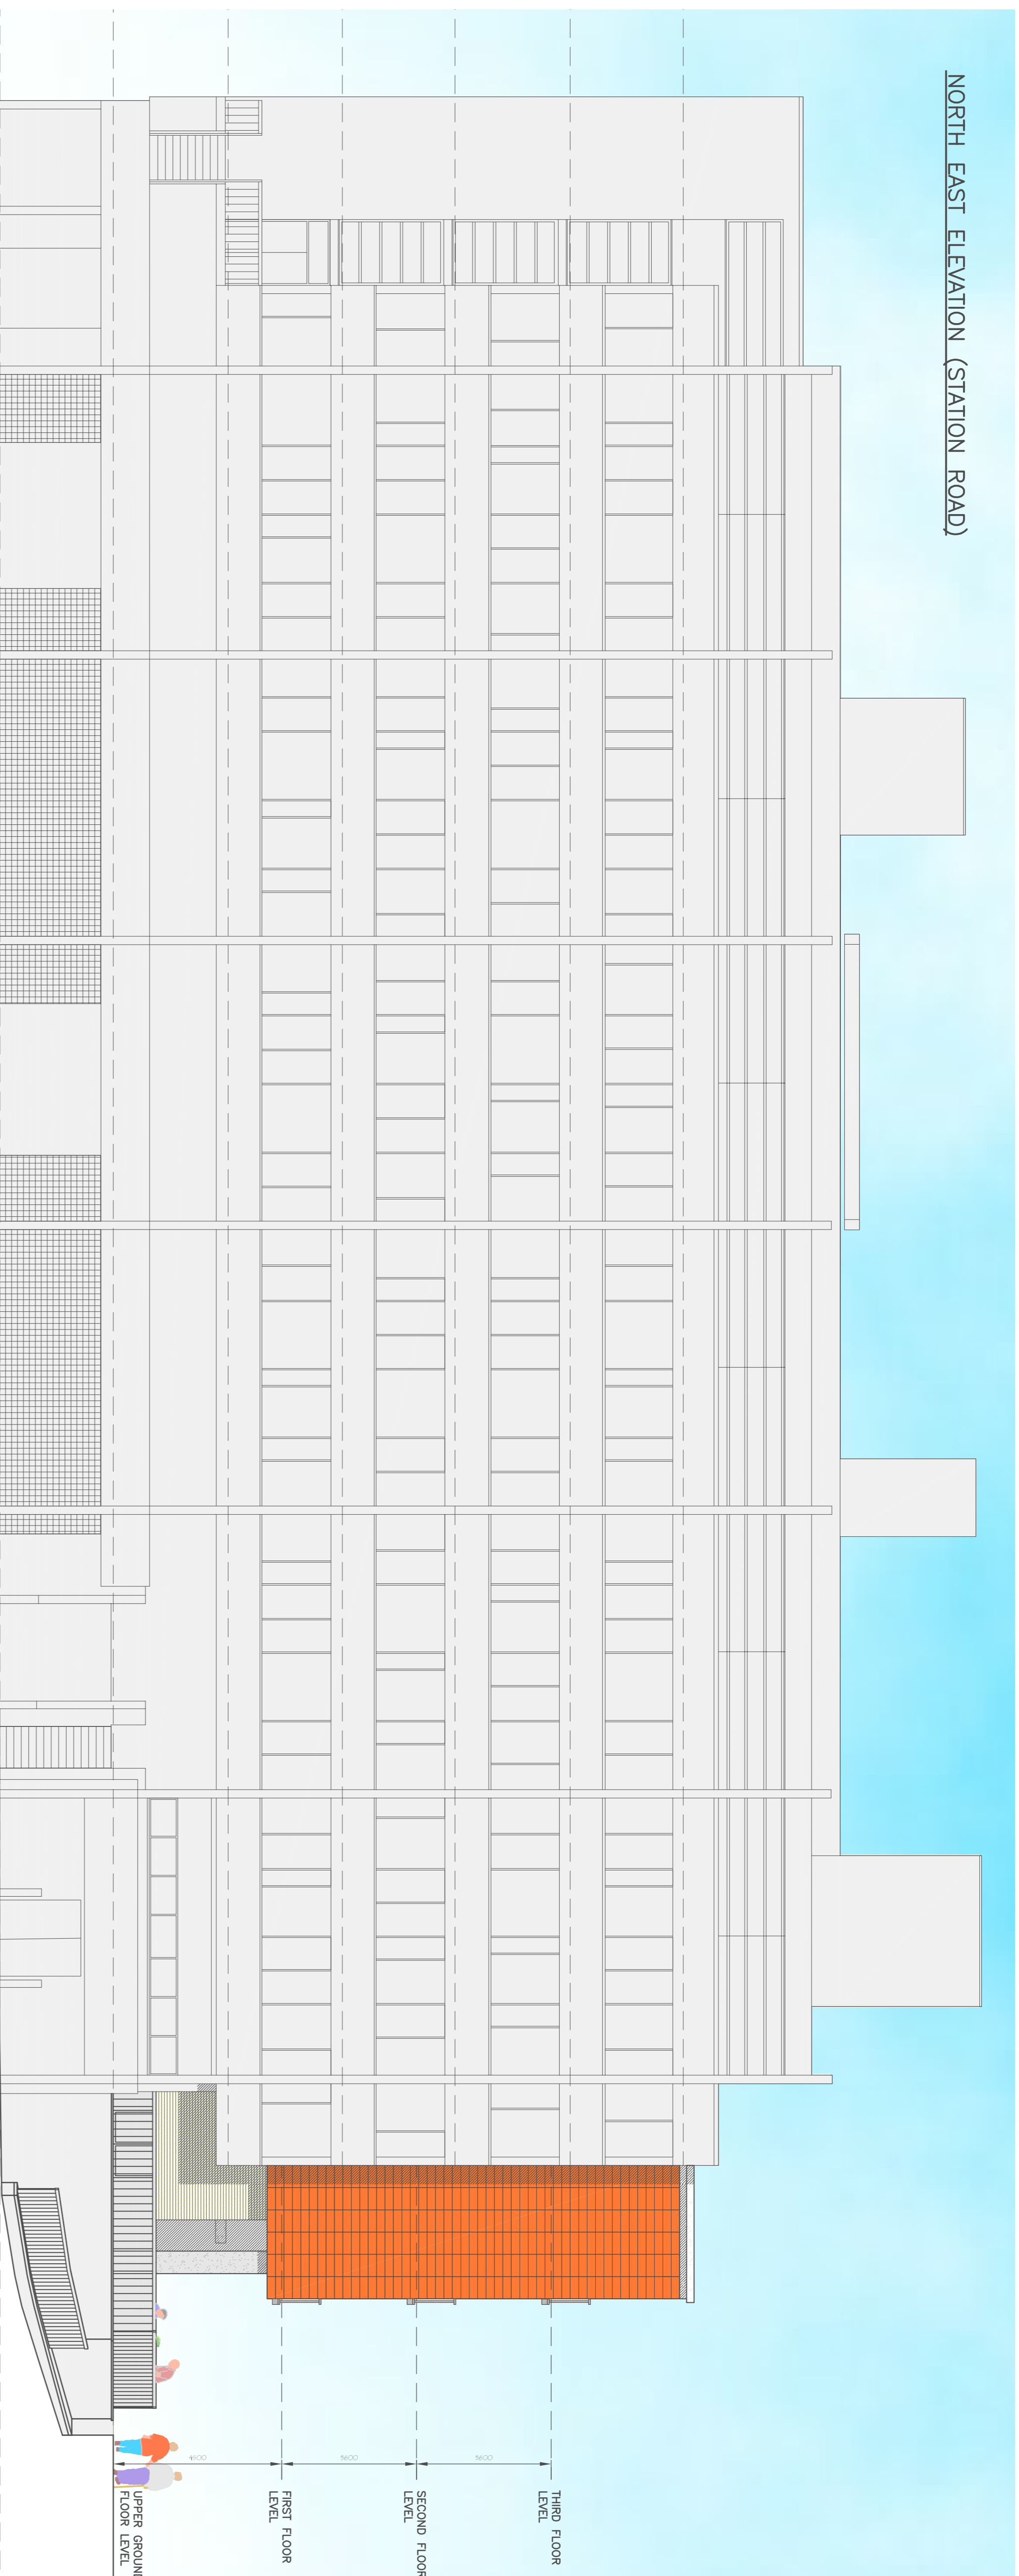

contractors are to check all levels and dimensions before work starts. If any discrepancies are to be referred to the architect

REV	DATE	DESCRIPTION	DWN	CHKD

NORTH WEST ELEVATION (HIGH STREET)

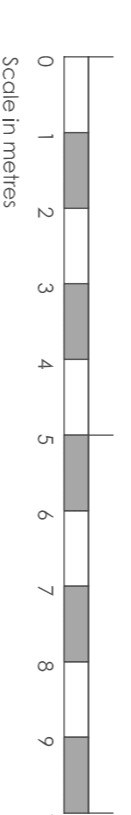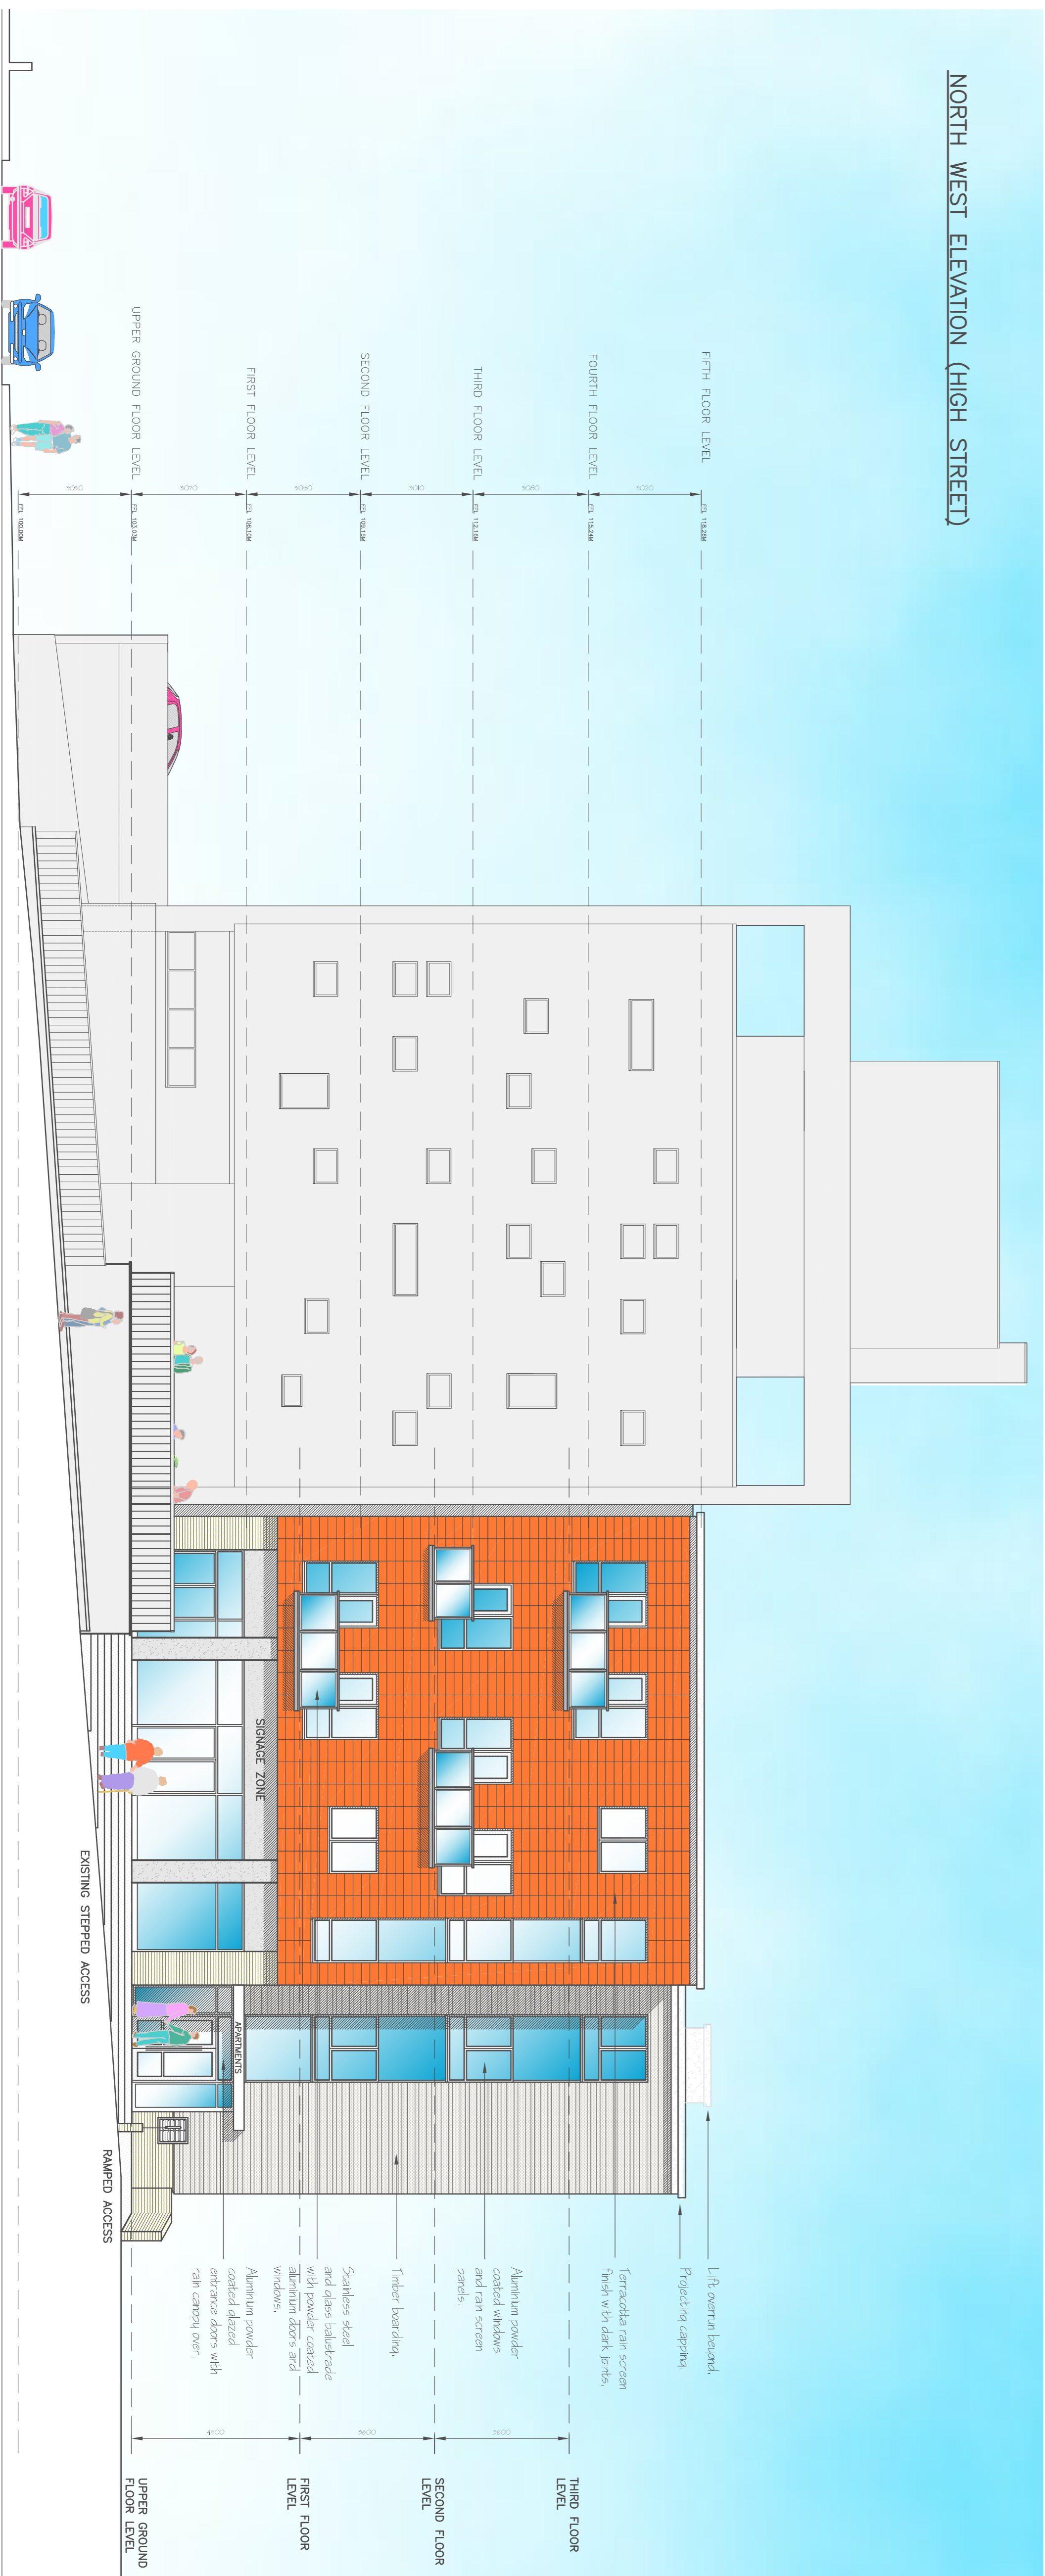

L A P

Architects + Interior Designers Limited
 GREAT BURSTED SCHOOL HOUSE, 70 LAMBON ROAD,
 BILBERICK, ESSEX CM12 8LD
 TEL: 01277 632806 FAX: 01277 632807 EMAIL: sam@lap-architects.co.uk
www.lap-architects.com

Project
 PARK HOUSE
 TEDDINGTON
 LONDON
 Client
 LONGFORD SECURITIES
 & EQUITIES LTD.

Drawing title
 ELEVATIONS
 2 OF 2

drawing number	7524/110
scale	1:100 @ A1
drawn	JLL
checked	APL 20th
revision	

This drawing is the property of LAP Architects + Interior Designers Limited. It is not to be used for any other project without the written permission of LAP Architects + Interior Designers Limited. Copyright © LAP Architects + Interior Designers Limited.