


PROPOSED REAR ELEVATION Scale 1:100

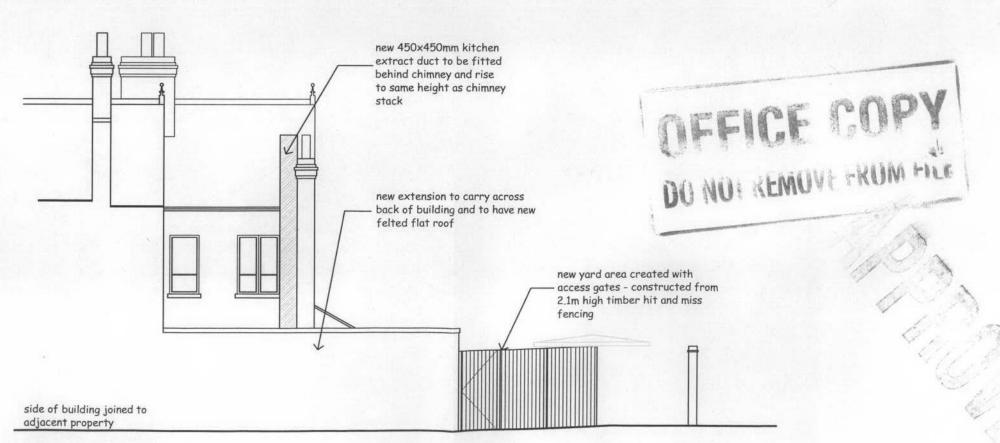

PROPOSED EAST SIDE ELEVATION Scale 1:100

C:	
8:	
	and the second of the second
A:	
REVISION	
3	GROUP
•	HOUSE • STATION ROAD • LICHFIELD STAFFORDSHIRE • WS 1 3 6HX 43 258 600 FAX; 01543 258 E-MAIL:
DESIGN@H	UNTERPATELCREATIVEGROUP.C
	Client
	CIC CONTRACTS
	Job
	THE THREE KINGS 44 HEATH STEET TWICKENHAM
	Drawing Title
PROPOS	ED PLANNING ELEVATIONS SHEET
	Date
	MAY 2011
	Scale
-0	1:100 @ A3
	DRAWN BY
10000	LA
	JOB No
375	JOB NO
< 10°	1378

Melver no emoit 10/05/11