



THIS DRAWING IS PROPERTY OF SANLI DESIGN LTD. AND CAN NOT BE PASSED OR COPIED TO OTHER PARTIES WITHOUT PERMISSION ACCORDING TO COPYRIGHT ACT.		
A	New access added	23/08/10
	Amendment	

11/1581/FUL

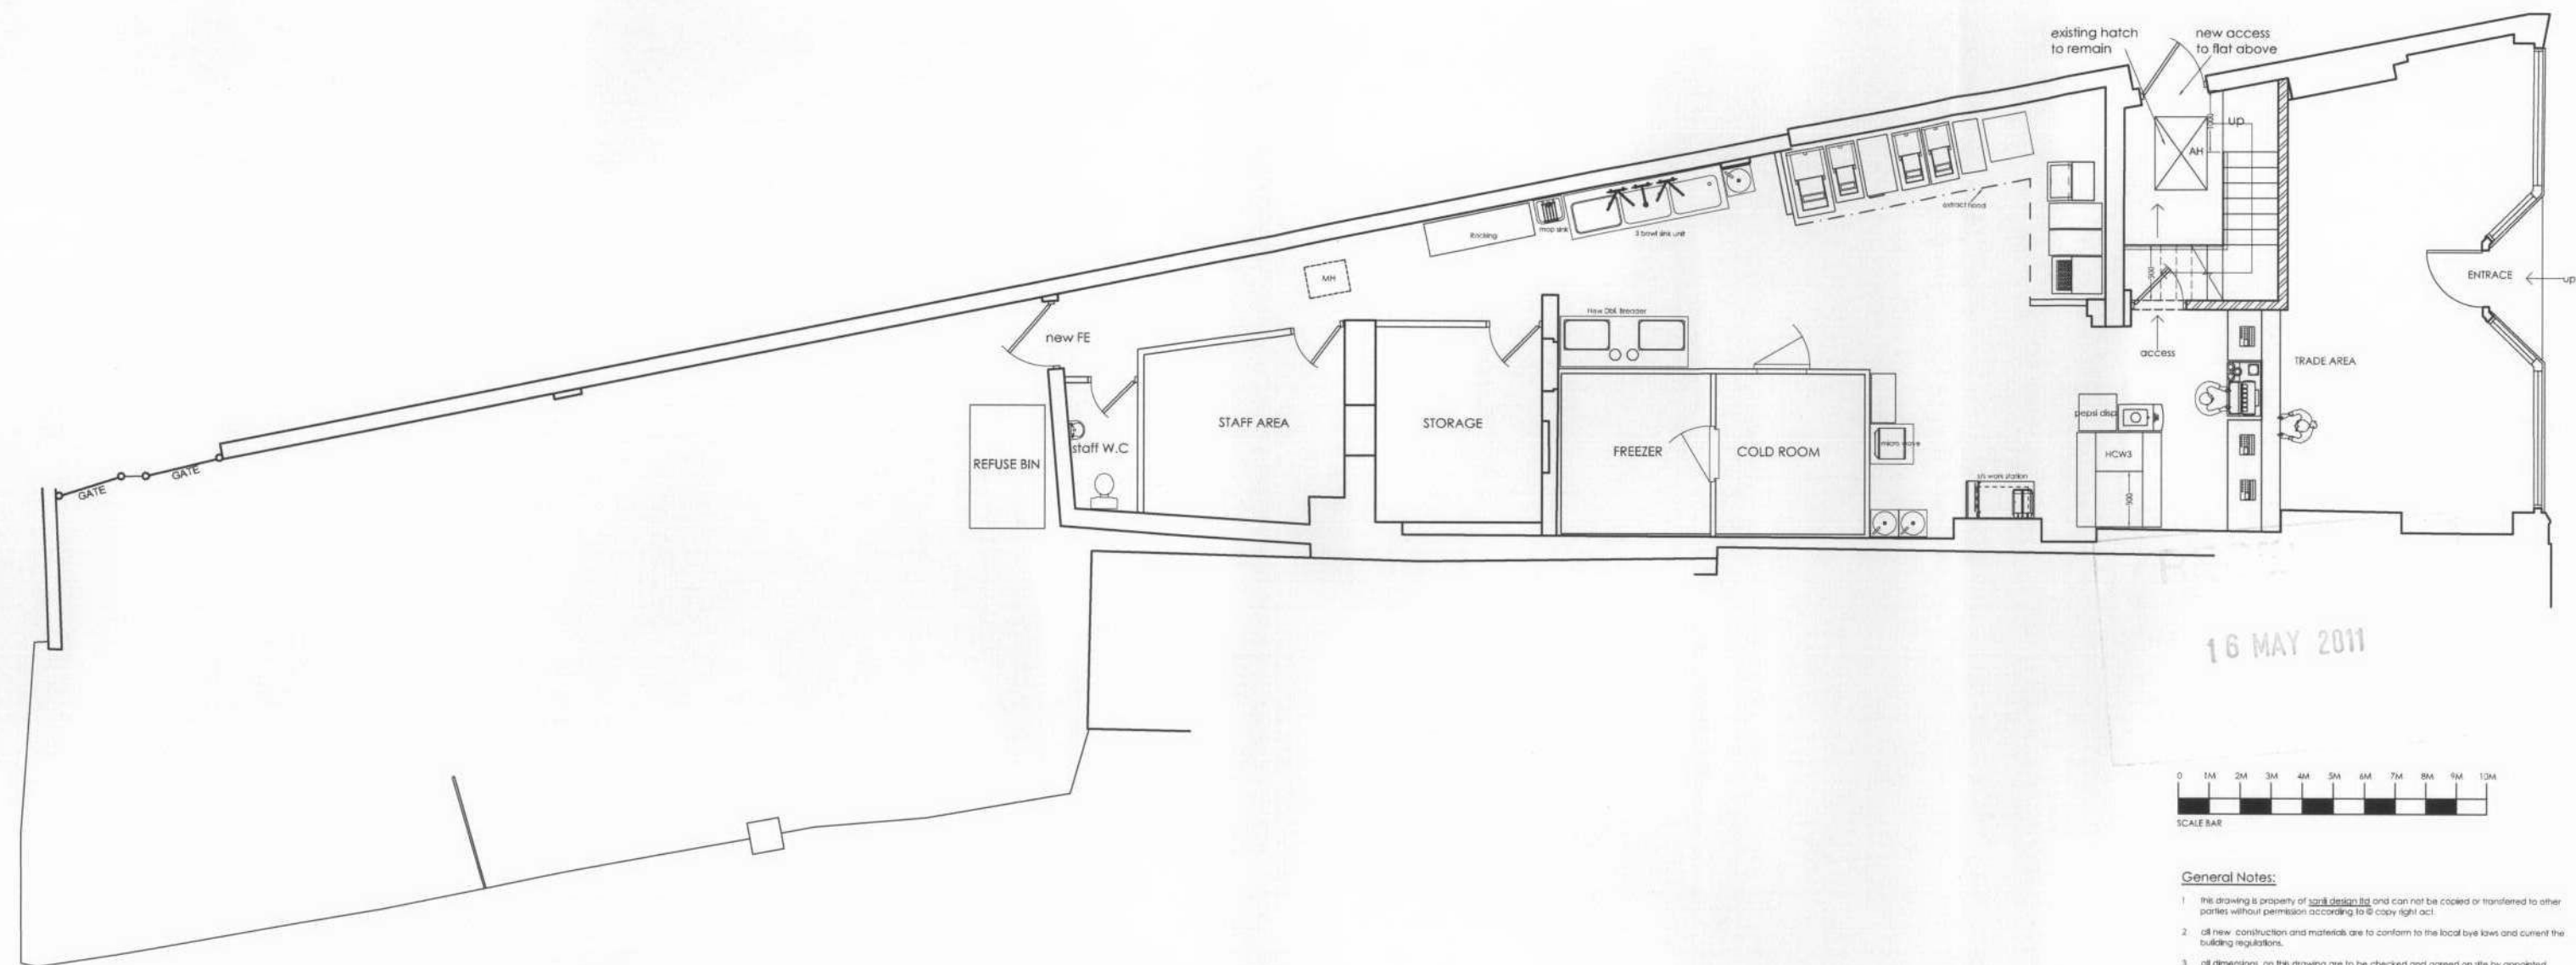

16 MAY 2011

 

- General Notes:**
1. This drawing is property of Sanli Design Ltd and can not be copied or transferred to other parties without permission according to copyright act.
  2. All new construction and materials are to conform to the local bye laws and current the building regulations.
  3. All dimensions on this drawing are to be checked and agreed on site by appointed builder/shopfitter.



**SANLI DESIGN LIMITED**  
Joanne Lynwood Gardens, Craydon/Surey, CR0 4QH  
 Tel: 02084039299 • 07761280919 • e-mail: vell@sanlipartnership.com

Location:		Jenny Lind 80 High Street, Hampton Hill tw12 1ry	
Title:		Proposed Floor Plan	
Client:		SME Corporation Ltd.	
Drawn:	Vell	Date:	Oct 2009
Scale:	1:50	Site:	A1
Job Number:	SME/2009/Hampton-P-1		REV: A