



Materials

- facing brickwork as existing buildings
- feature brickwork arches, reveals and plinth, as existing buildings
- new 'industrial' metal windows
- painted timber doors and frames
- slate roof
- precast coping
- black painted gutters and downpipes

P.V.
Evacuated tube solar panels installed on flat roof behind parapet

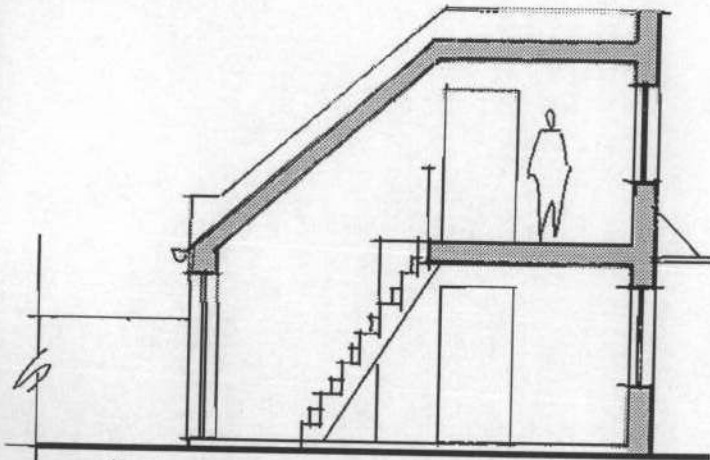


STUDIO CROSS SECTION

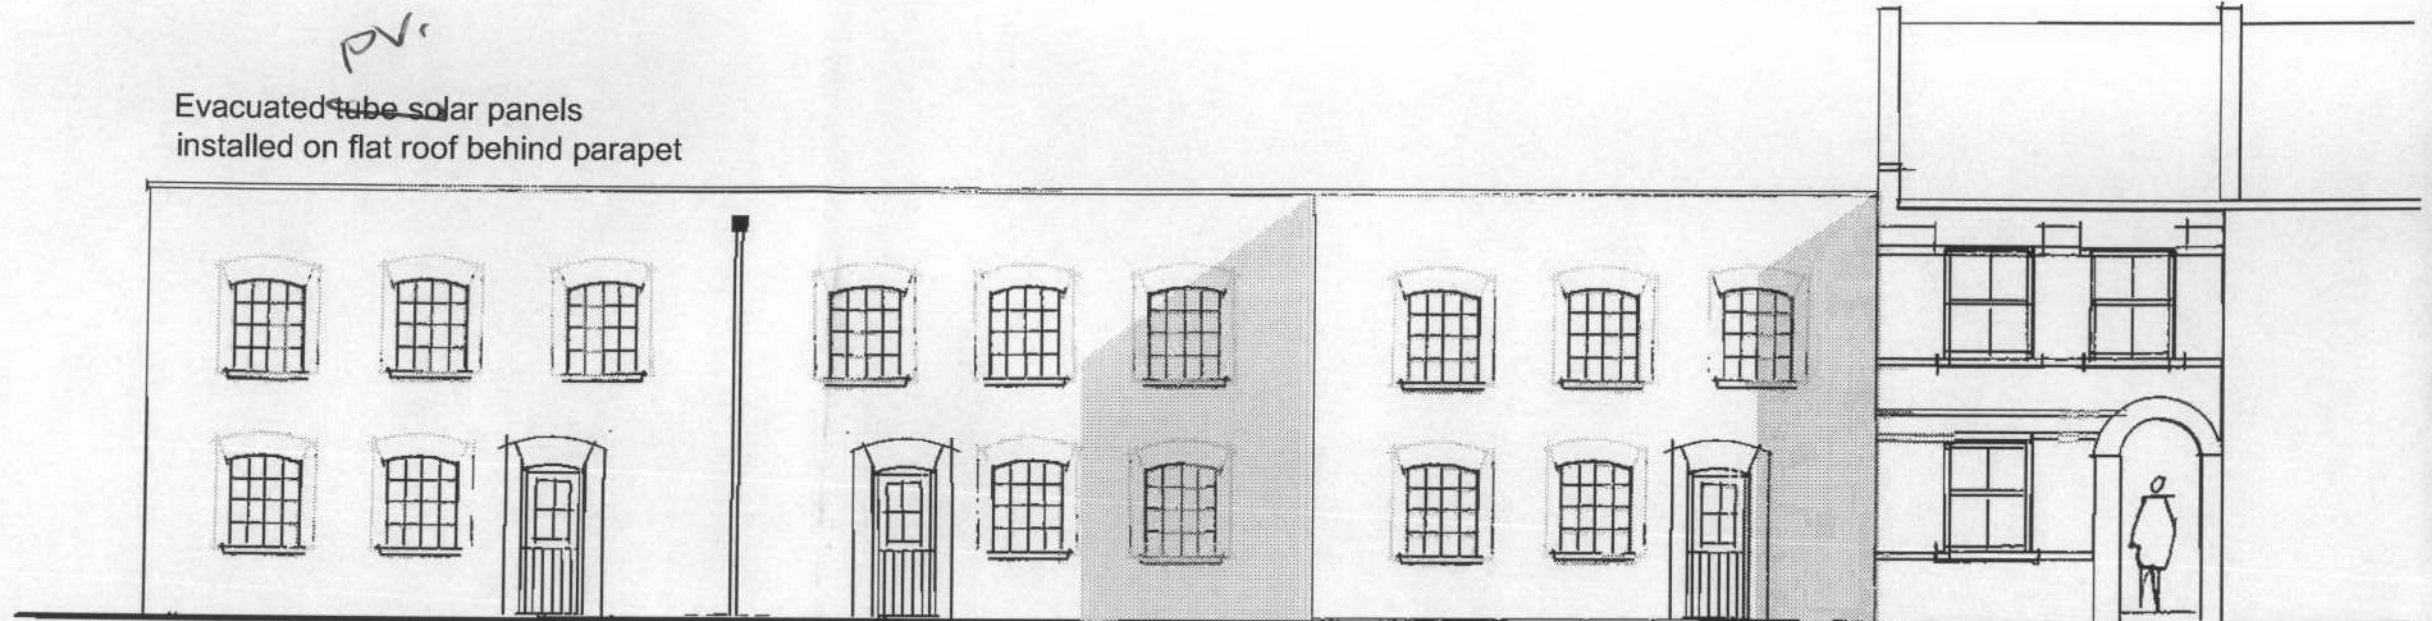


WEST ELEVATION

(EXISTING) HAMILTON ROAD HOUSES
SITE BOUNDARY


Evacuated tube solar panels installed on flat roof behind parapet

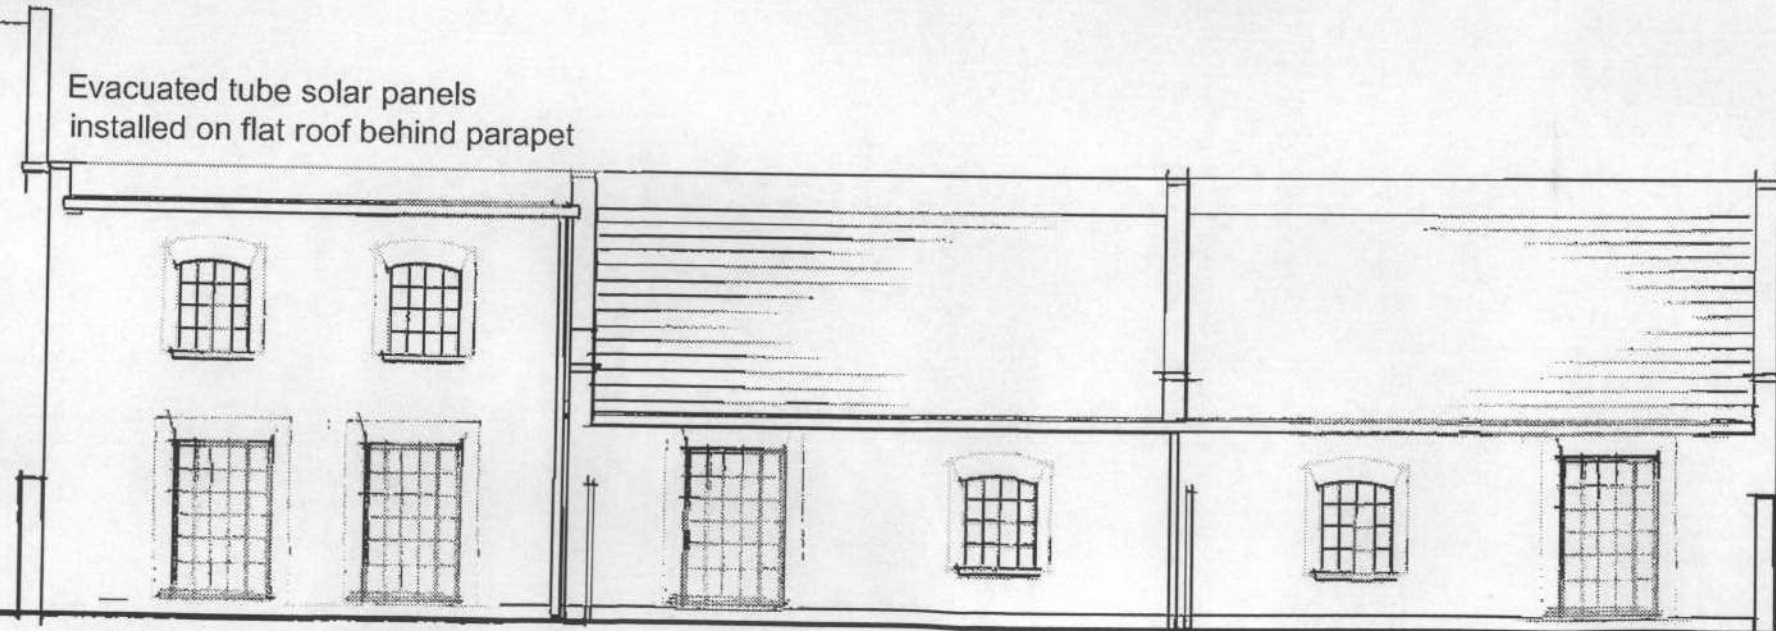

EAST ELEVATION

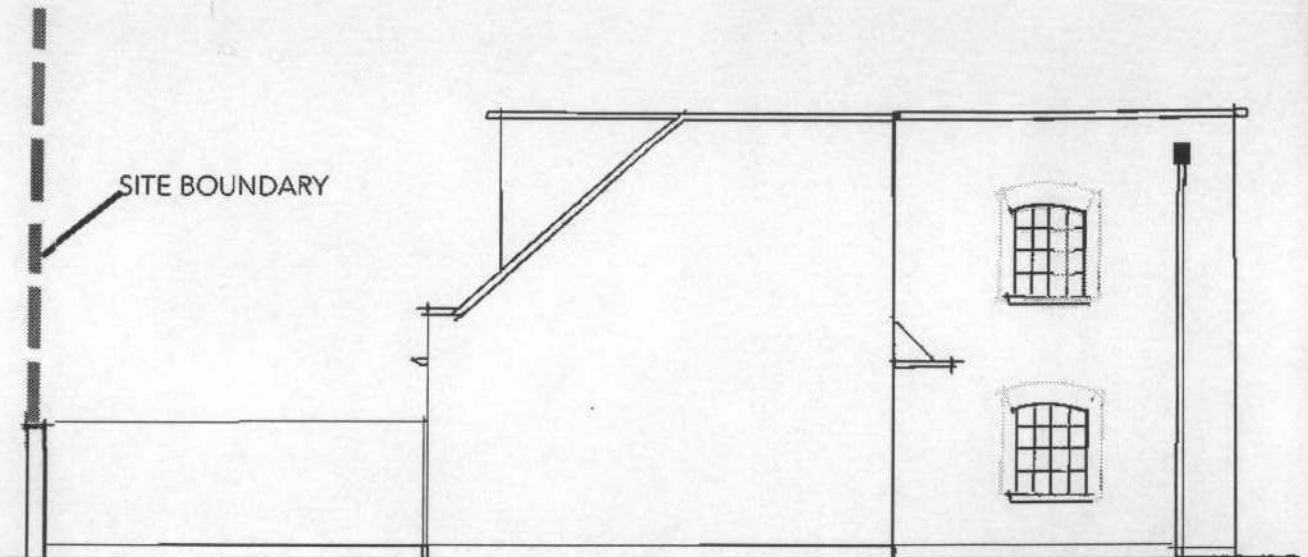

NORTH ELEVATION

 

HOUSE AND STUDIOS ELEVATION

37 HAMILTON ROAD TWICKENHAM 3903
PLANNING APPLICATION scale 1:100
August 2008

Lev B
PL127

ACANTHUS LW ARCHITECTS

15 York Road, London E16 4PL
020 494 2245 F 020 494 2201 www.acanthuslw.com