


- MATERIALS KEY:**
- METAL RAINSCREEN CLADDING 1
  - METAL RAINSCREEN CLADDING 2
  - FACING BRICK
  - METAL BALCONY WITH GLASS & STAINLESS STEEL HANDRAIL
  - METAL AND GLASS CURTAIN WALLING SYSTEM
  - GLAZED WINTER GARDEN
  - SOUTH FACING PHOTOVOLTAIC PANEL TO ROOF
  - GREEN ROOF
  - METAL FLAT PANEL CLADDING
  - METAL STANDING SEAM ROOF
  - METAL FRAME GLAZING SYSTEM
  - FRITTED GLAZED CANOPY
  - STEEL RAILINGS
  - STEEL GATES AND RAILING
  - OPAQUE GLASS CLADDING PANELS
  - METAL LOUVRES
  - SASH WINDOW
  - STUCCO RENDER
  - ART WORK
  - GREEN WALL

**NOTES**

- The Contractor must check and confirm dimensions
- All discrepancies must be reported and resolved by the Architect before works commence
- This drawing is not to be scaled
- All work and materials to be in accordance with current applicable Statutory Legislation and to comply with all relevant Codes of Practice and British Standards.

11/1443/FUL

RECEIVED  
17 JUN 2011  
PLANNING

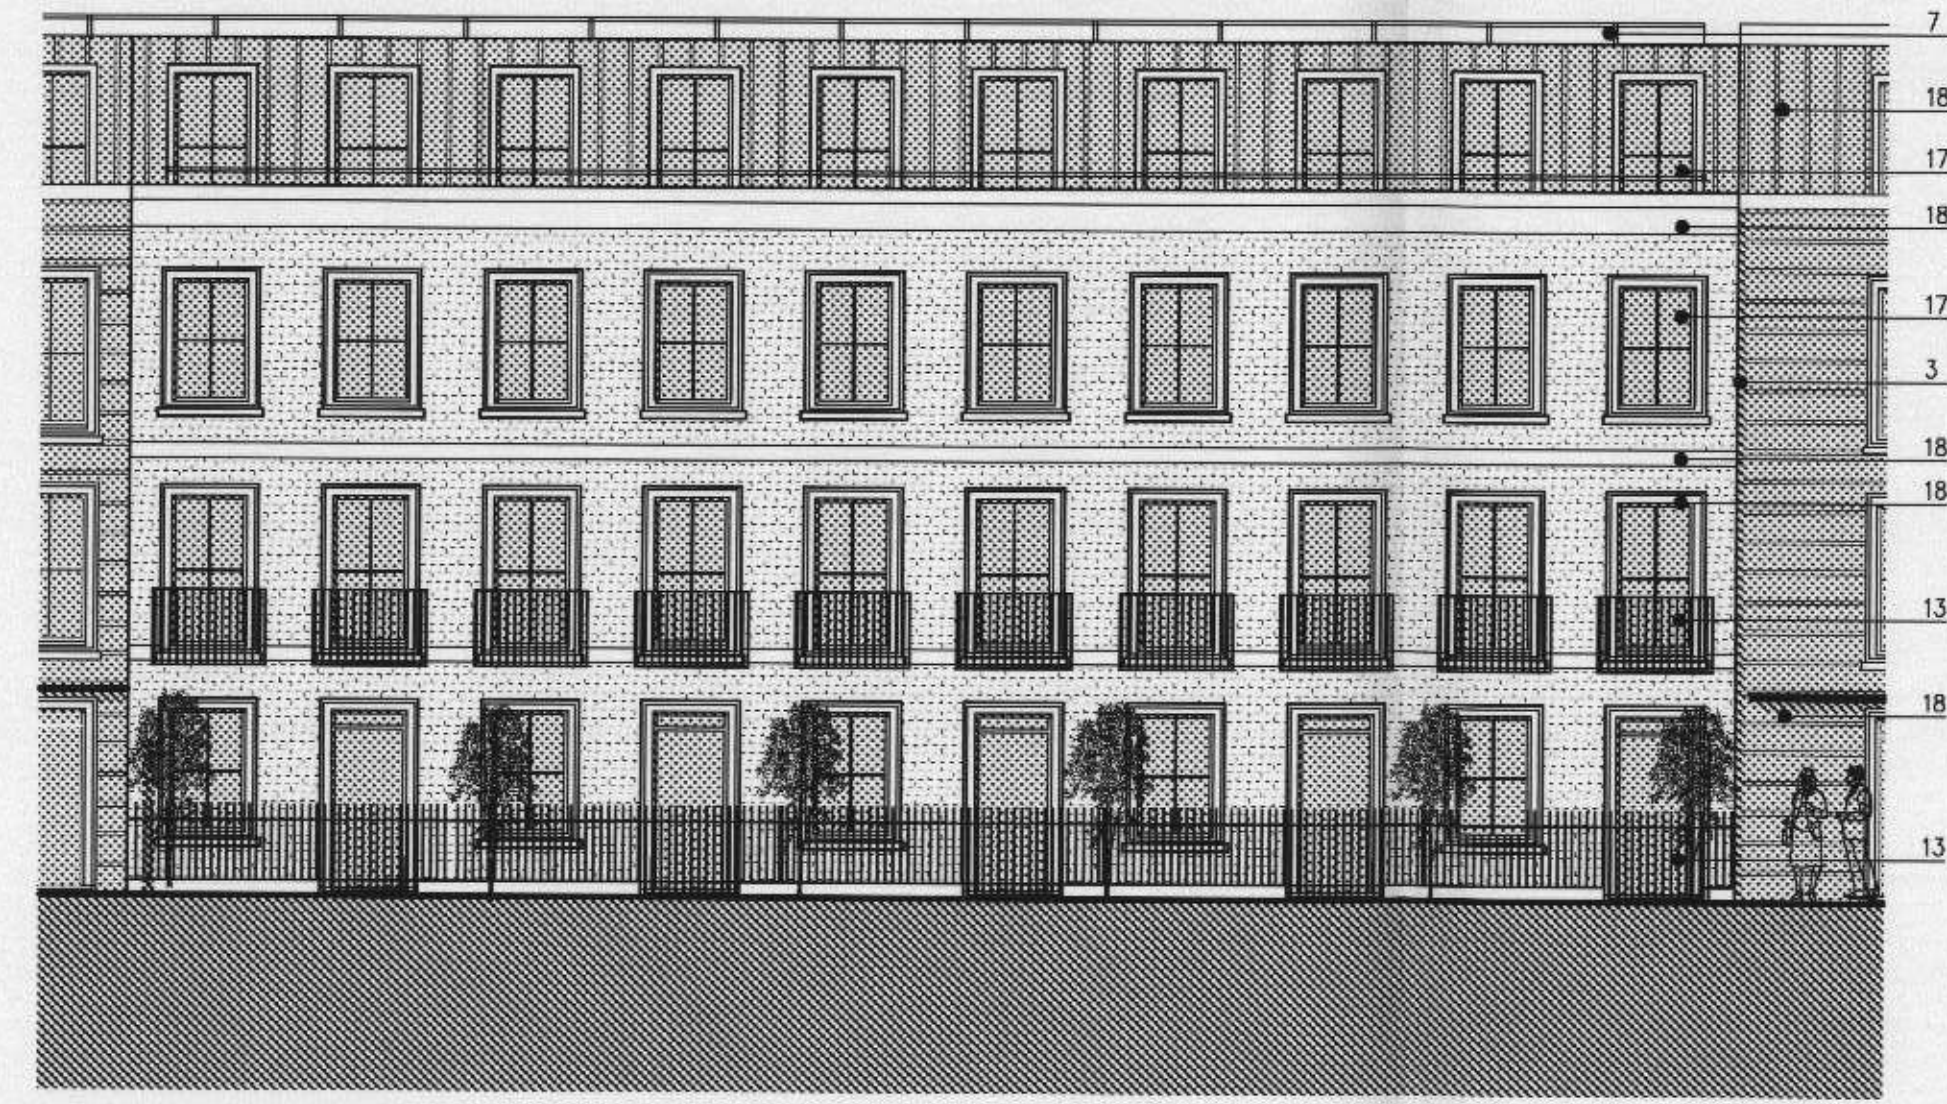

DETAIL BLOCK C NORTH ELEVATION  
FACING COLE PARK RD.  
SCALE 1:100 @ A1

Rev	Date
E	13/06/11
D	28/04/11
C	21/04/11
B	14/04/11
A	25/02/11

**Rolfe Judd**  
Architecture Planning Interiors  
Old Church Court, Claylands Road, The Oval, London SW8 1NZ  
T 020 7556 1500  
www.rolfe-judd.co.uk

**Solum**  
REGENERATION  
Neighborhood First & Kier in partnership

Project  
**TWICKENHAM STATION  
SCHEME 7**

Drawing  
**SCHEME 7  
NORTH ELEVATIONS**

Scale	Date	Drawn
1:250(A1) 1:500(A3)	NOV 10	EM
Drawing No	Revision	
4674 / T(20)E04	E	
CAD Ref No		
©\6741_Series\Scheme 7\T(20)E04		
© Copyright Rolfe Judd Ltd		

This scale is 100mm in length when printed at the size indicated in the title block.