


All dimensions to be verified on site by Main Contractor before the start of any shop drawings or work whatsoever either on their own behalf or that of sub-contractors.
 Report any discrepancies to the Contract Administrator at once.
 This drawing is to be read with all relevant Architects and Engineer's drawings and other relevant information.
 © Ingleton Wood LLP

05/0805/FUL

LEGEND: DO NOT SCALE

15 MAR 2005

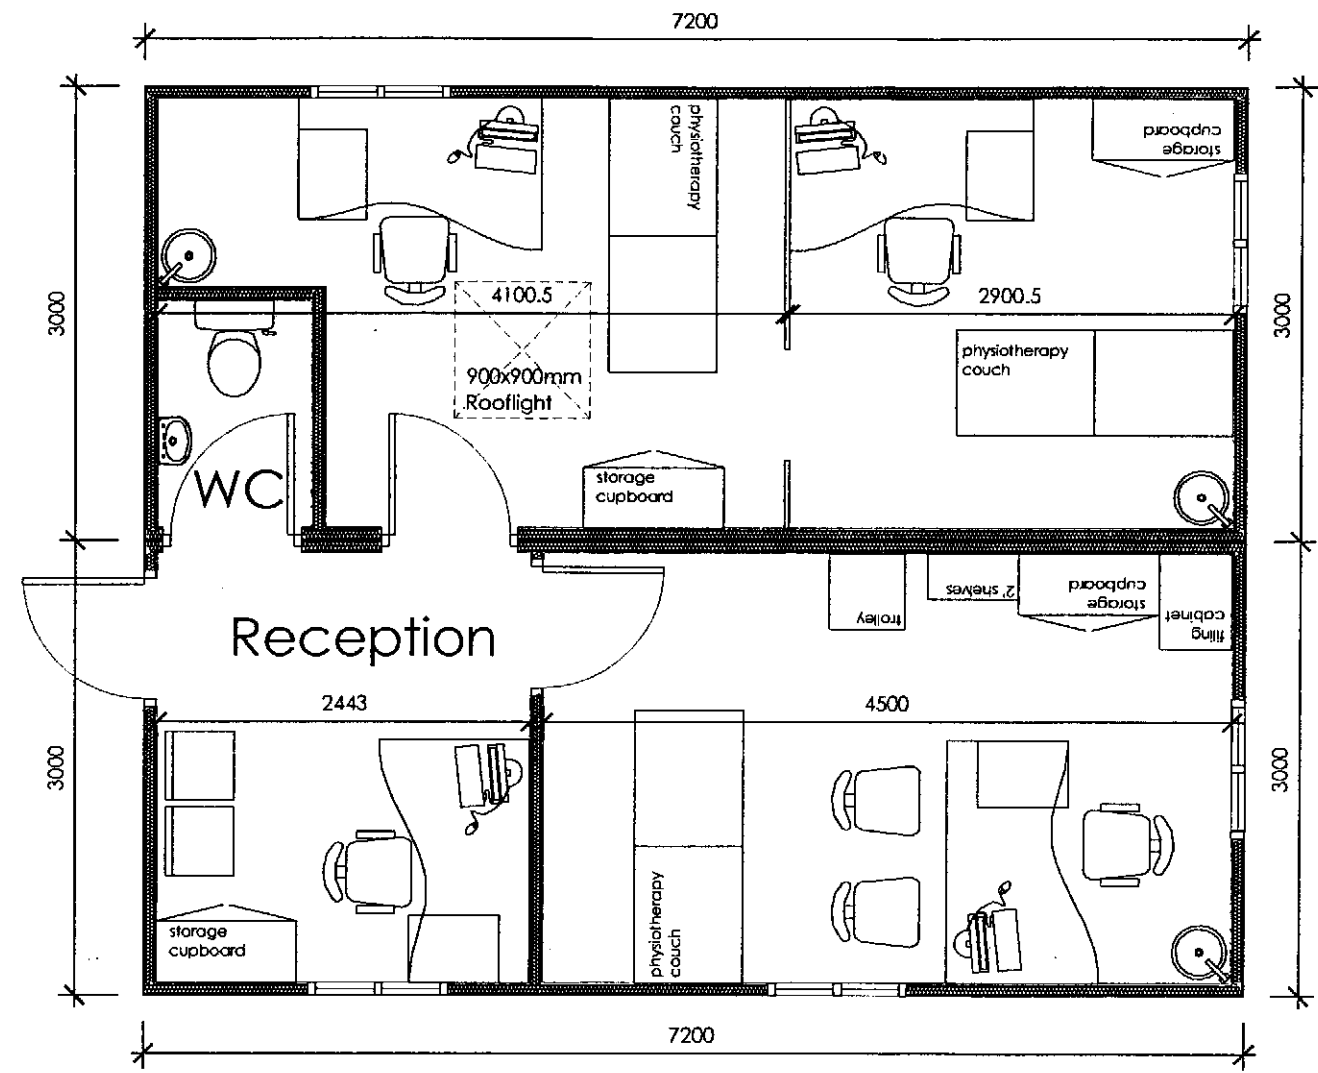

Proposed Floor Plan
 Scale 1:50

Rev	Date	Description	By	CHK

Ingleton Wood a multi-disciplinary practice of:
 • architects
 • building surveyors
 • quantity surveyors
 • building services consultants

434 The London Fruit & Wool Exchange • Brushfield St • London • E1 6EX
 T: 0207 377 0301 • F: 0207 377 0401 • www.ingletonwood.co.uk
 Ingleton Wood LLP trading as Ingleton Wood, Reg. no. OC305572. Partners are members of the LLP.
 London • Billesley • Brentwood • Colchester • Norwich • Oxford

Project: Physiotherapy Unit,
 St Mary's College,
 Waldegrave Road,
 Twickenham.

Drawing Title: Proposed Floor Plan

Clerk: St Mary's College

Drawn: AP	Checked: -	Date: 18.02.05	Scale: 1:50	Paper Size: A3
Job no: 81108	Draw. no: 201	Revision: -	<input type="radio"/> Preliminary <input checked="" type="radio"/> Design <input type="radio"/> Tender <input type="radio"/> Contract <input type="radio"/> Working	