

 


NOTES ORIGINAL A1

ALL DIMENSIONS TO BE CHECKED ON SITE
 COPYRIGHT PROTECTED
 ORIGINAL LAYOUTS DRAWN BY MBH

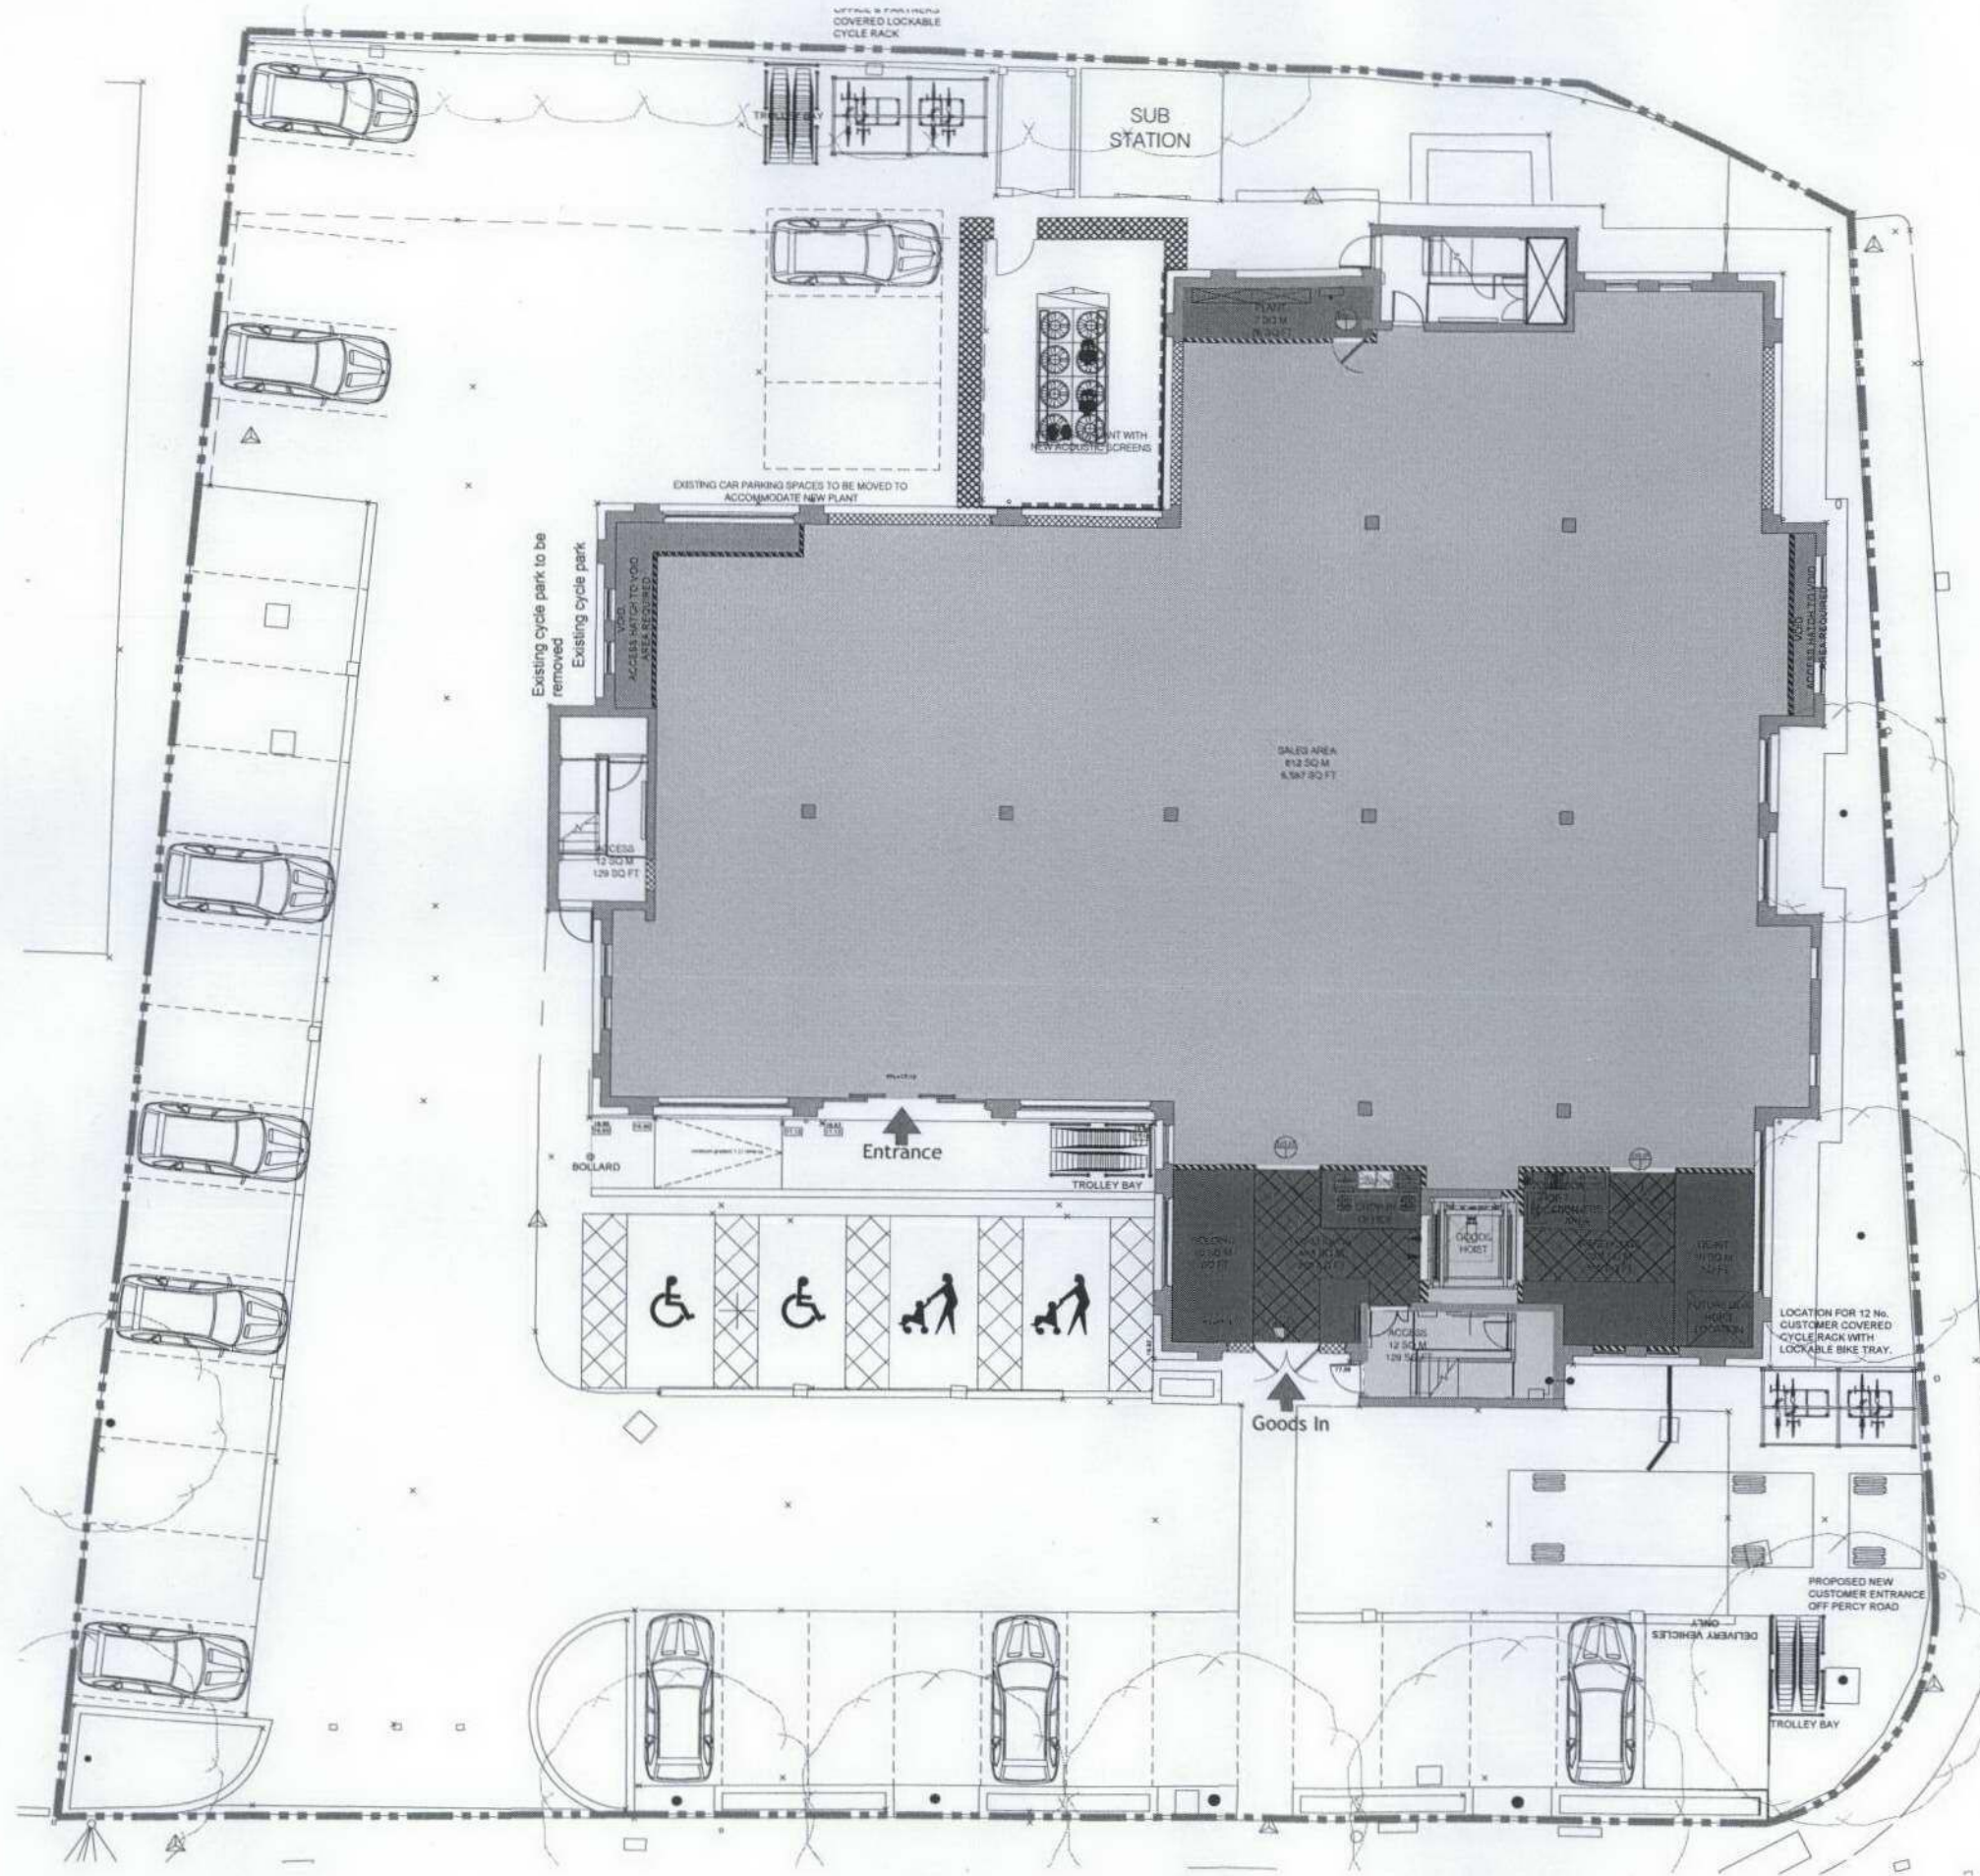

REV	DATE	DESCRIPTION	DRAWN	CHECKED
C	22.06.11	CAR PARKING ADJUSTED, CYCLE SHELTER ADDED TO REAR, TROLLEY BAY ALTERED TO REAR OF UNIT	PO	JFM
B	06.06.11	Title block changed to LAH title block. Plan updated.	MS	PO
A	19.05.11	Parking/cycle spaces revised, additional plant	OO	

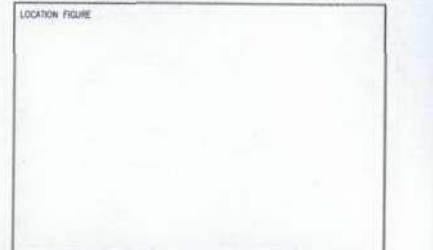

CLIENT
Waitrose

PROJECT
 WAITROSE HAMPTON NEIGHBOURHOOD
 72 OLDFIELD ROAD, HAMPTON, SURREY

DRAWING
 PROPOSED GROUND FLOOR

01 1:100 PROPOSED
 PL-11 GROUND FLOOR PLAN

CONSULTANT		18 Fenner Road Guildford Surrey GU1 4HA		
L&H		LEWIS AND HICKEY		
CONSULTANT No	SCALE	DATE	DRAWN	CHECKED
10129	1:100	03.11	OO	
PROJECT No	DISCIPLINE	DRAWING No	STATUS	REV
	A	PL-11	P	C