




Existing Front Elevation

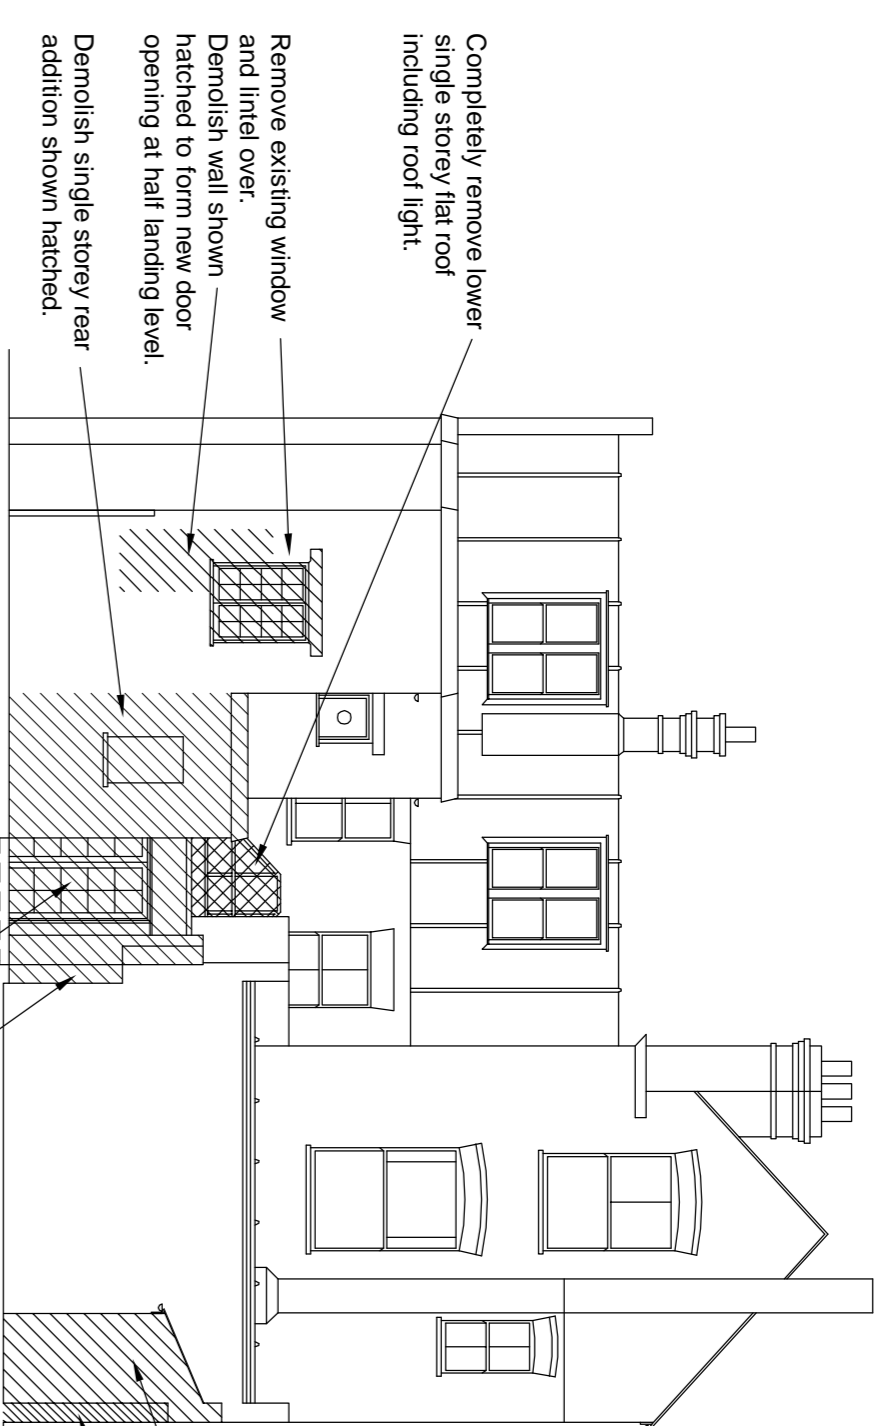


Existing Rear Elevation

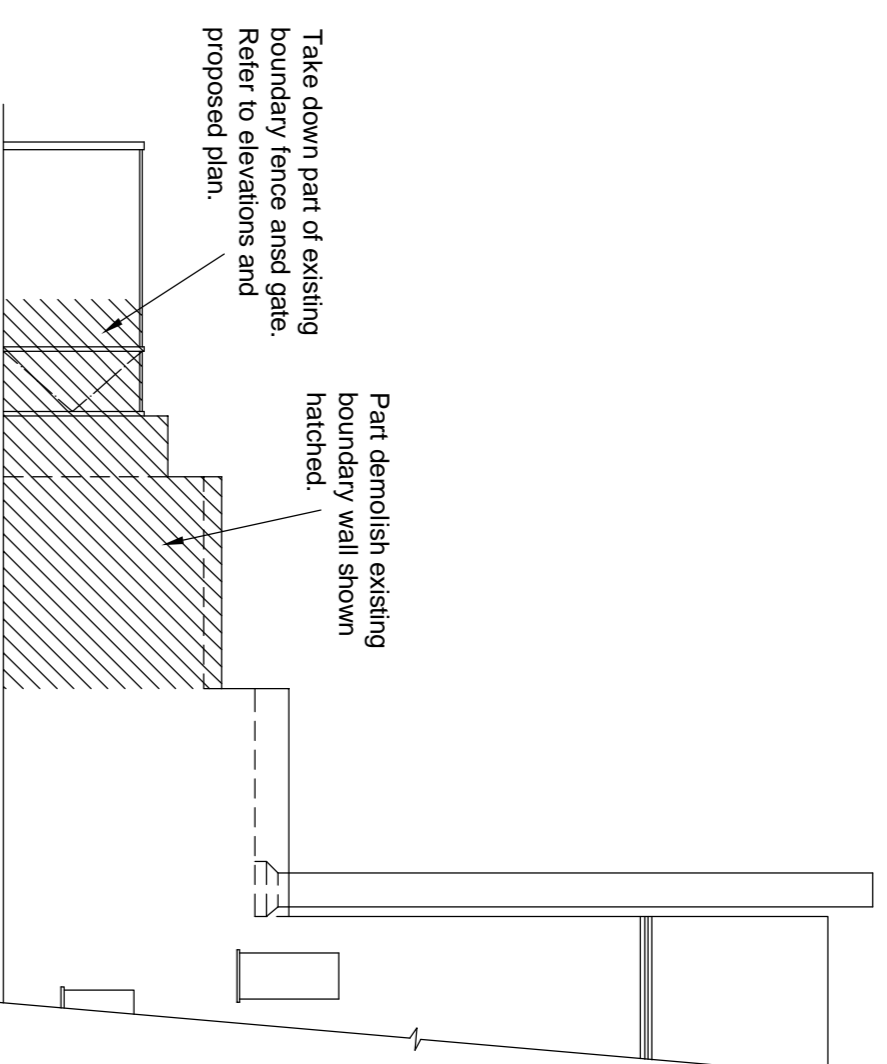


Existing Part Side Elevation A

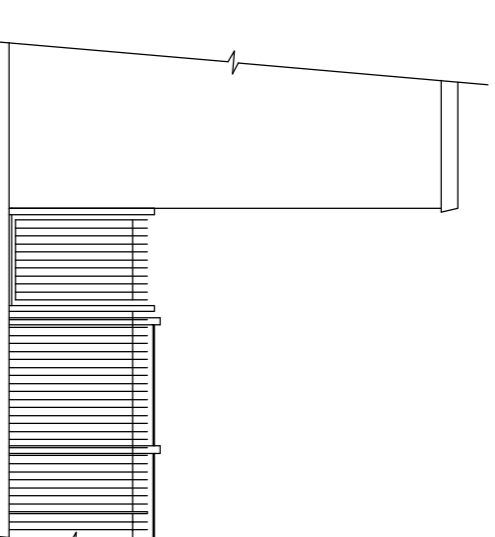

Existing Part Side Elevation B

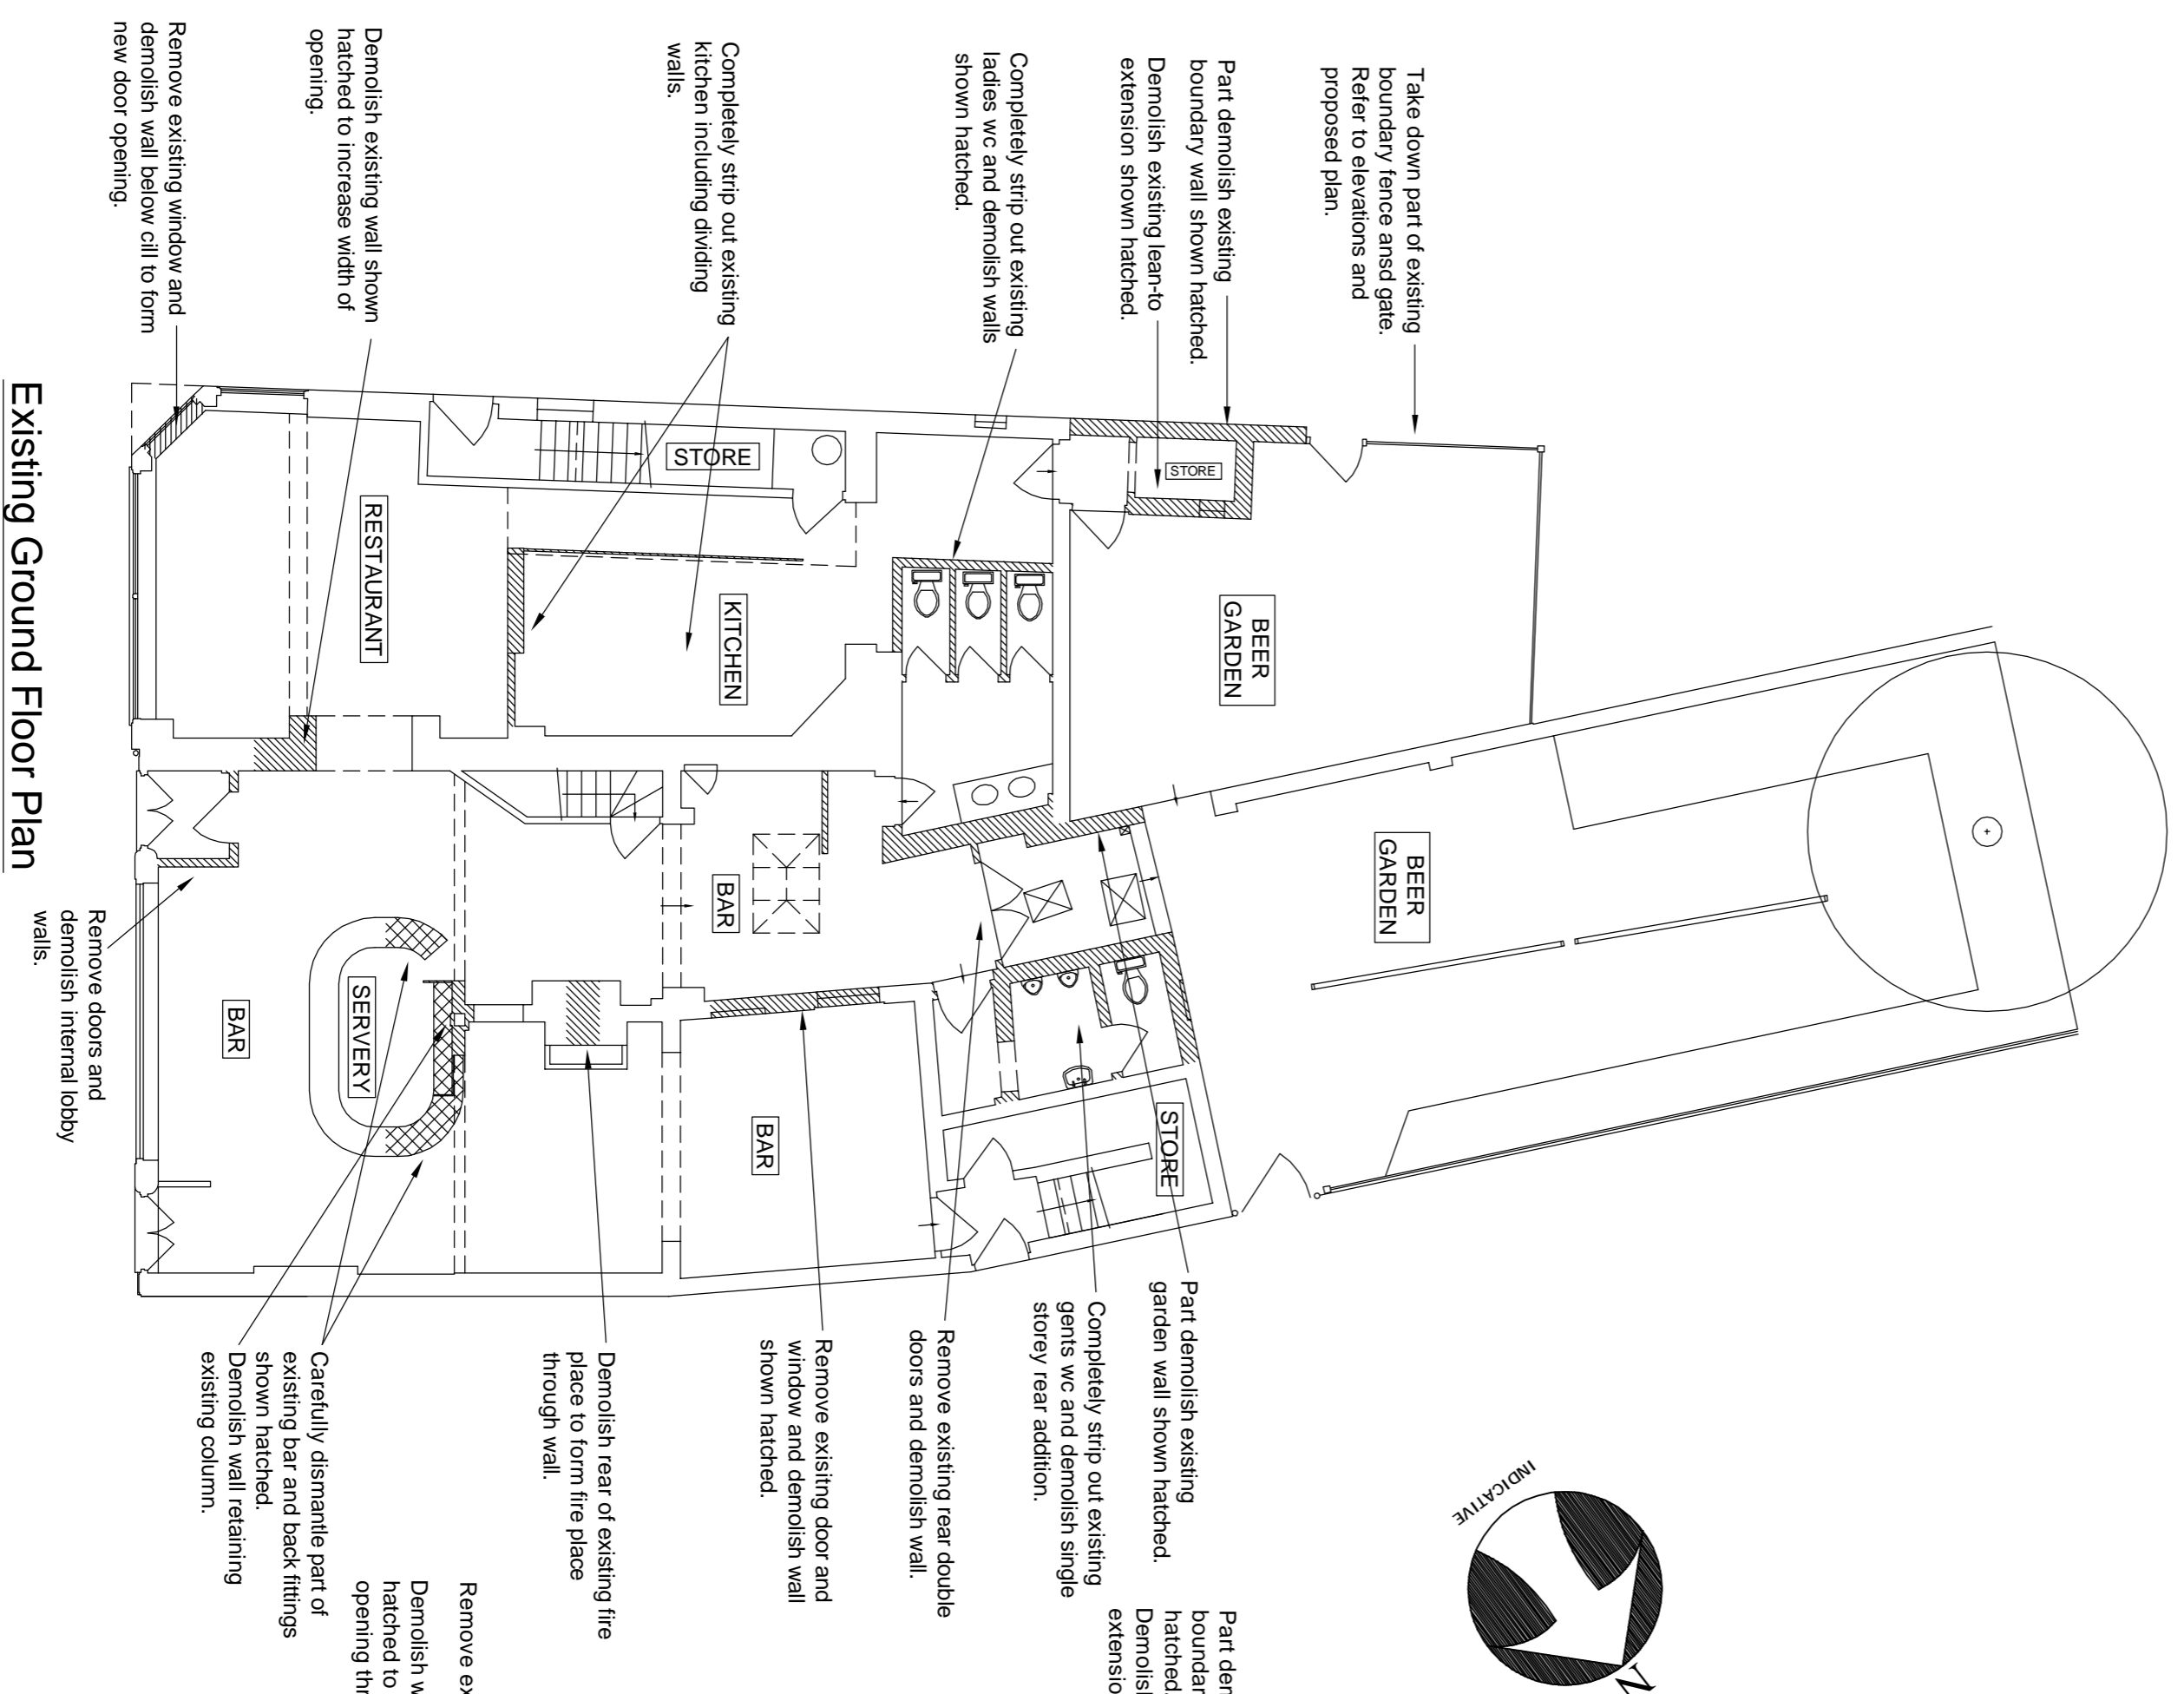

Existing Ground Floor Plan

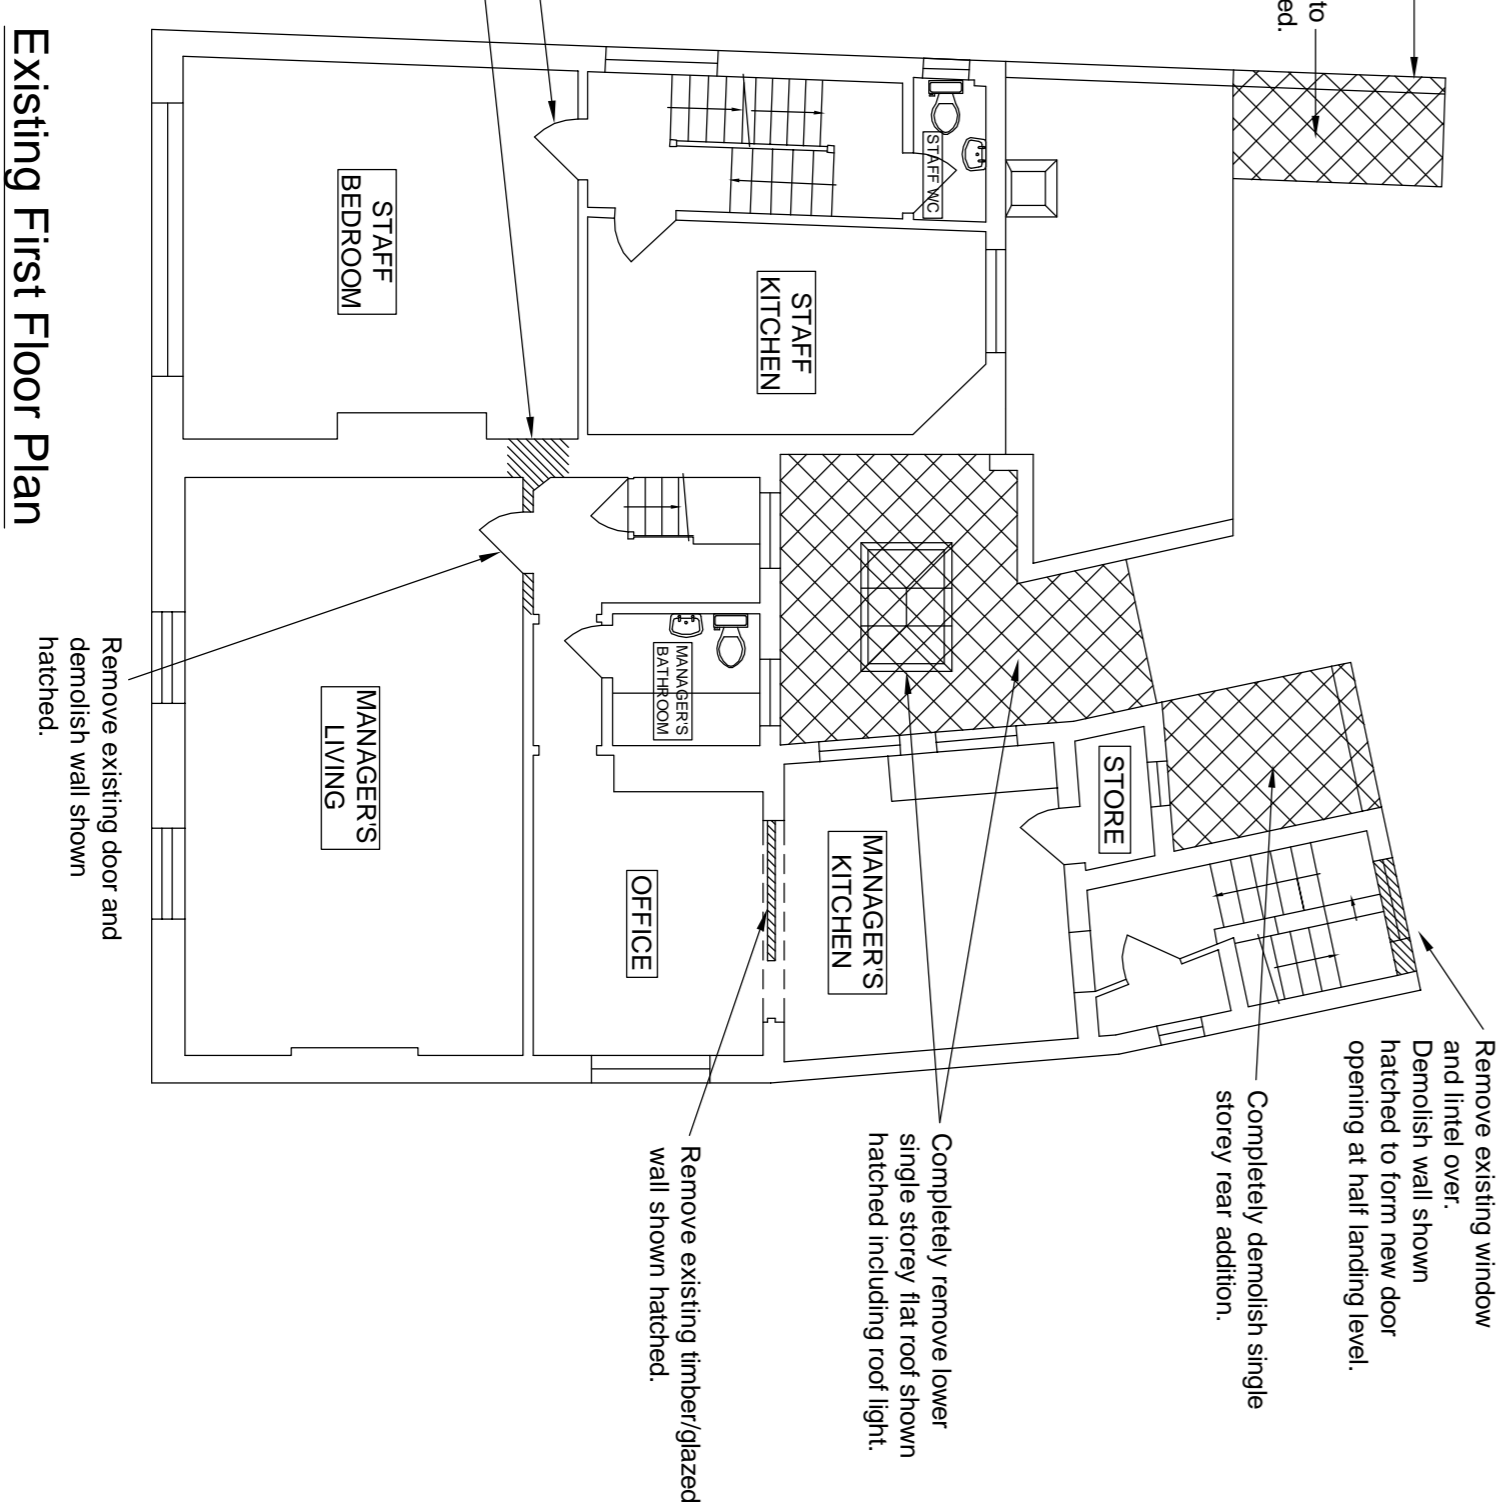

Existing First Floor Plan



REV	DESCRIPTION	DATE

**MBA**  
 MERRYN BROWN ASSOCIATES LTD.  
 Studio F19D  
 Riverside Business Centre,  
 Huddersfield Place,  
 London SW18 4JQ  
 Tel: 020 8875 9115  
 Fax: 020 8875 9125  
 E-Mail: [mrb@mbrown.co.uk](mailto:mrb@mbrown.co.uk)

Client: Young & Cos Brewery Plc  
 Site Location: Shaftesbury Arms PH  
 Kew Road, Richmond

Title: Existing Plans & Elevations  
 Scale: 1:100 @ A1  
 Date: September 2011  
 Drawing No: 1151 / 01