




Proposed Front Elevation

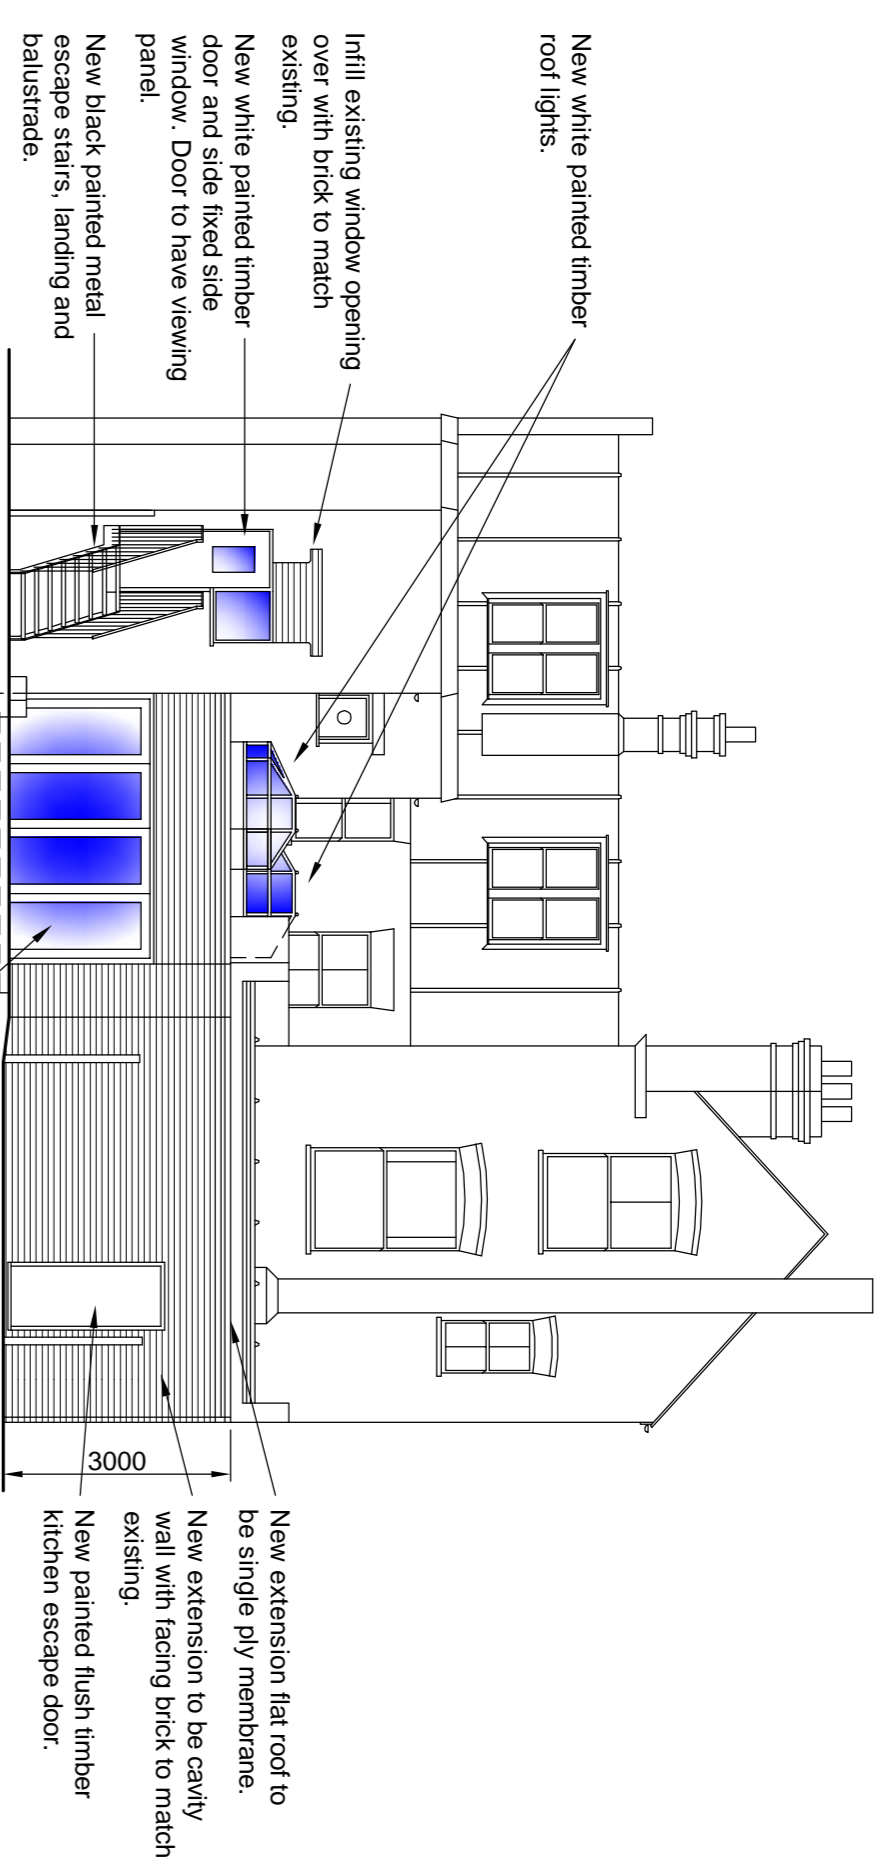


Proposed Rear Elevation

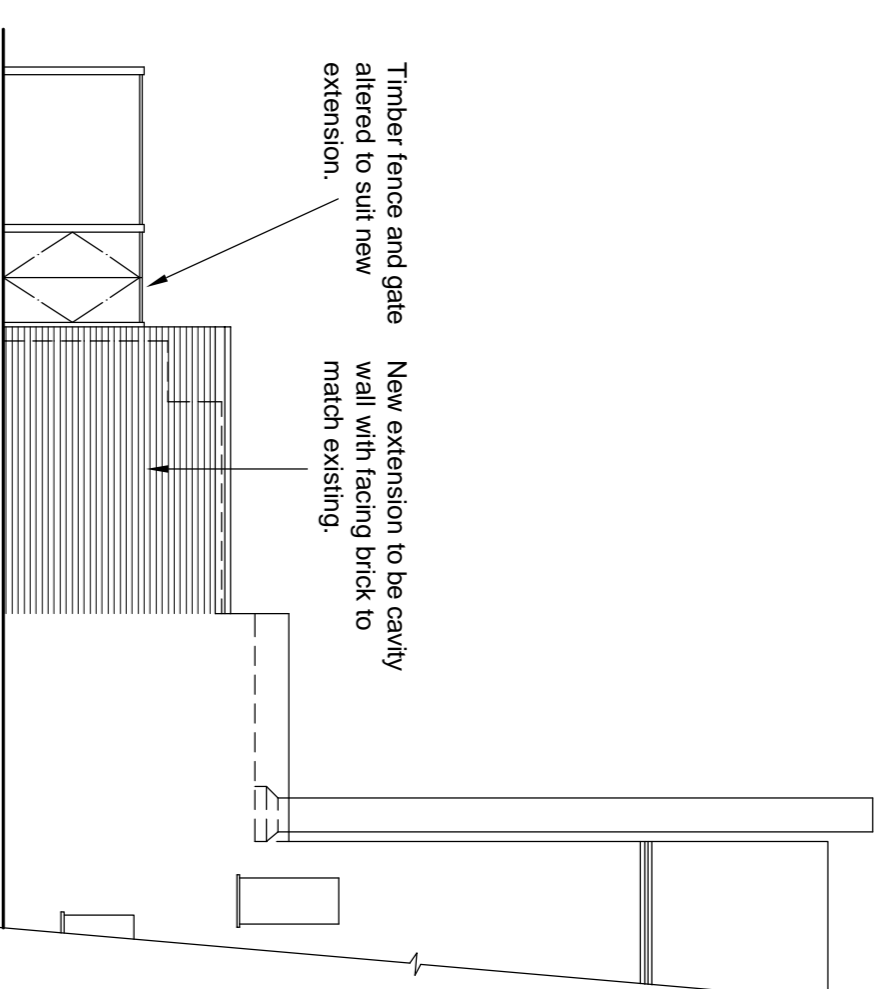


Proposed Part Side Elevation A

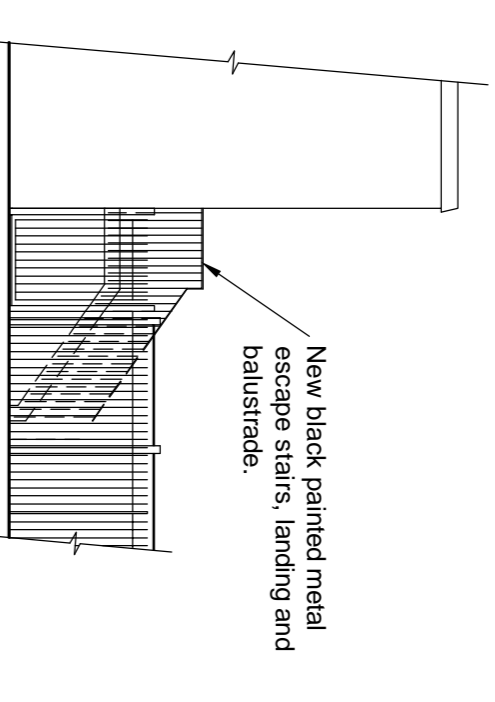

Proposed Part Side Elevation B

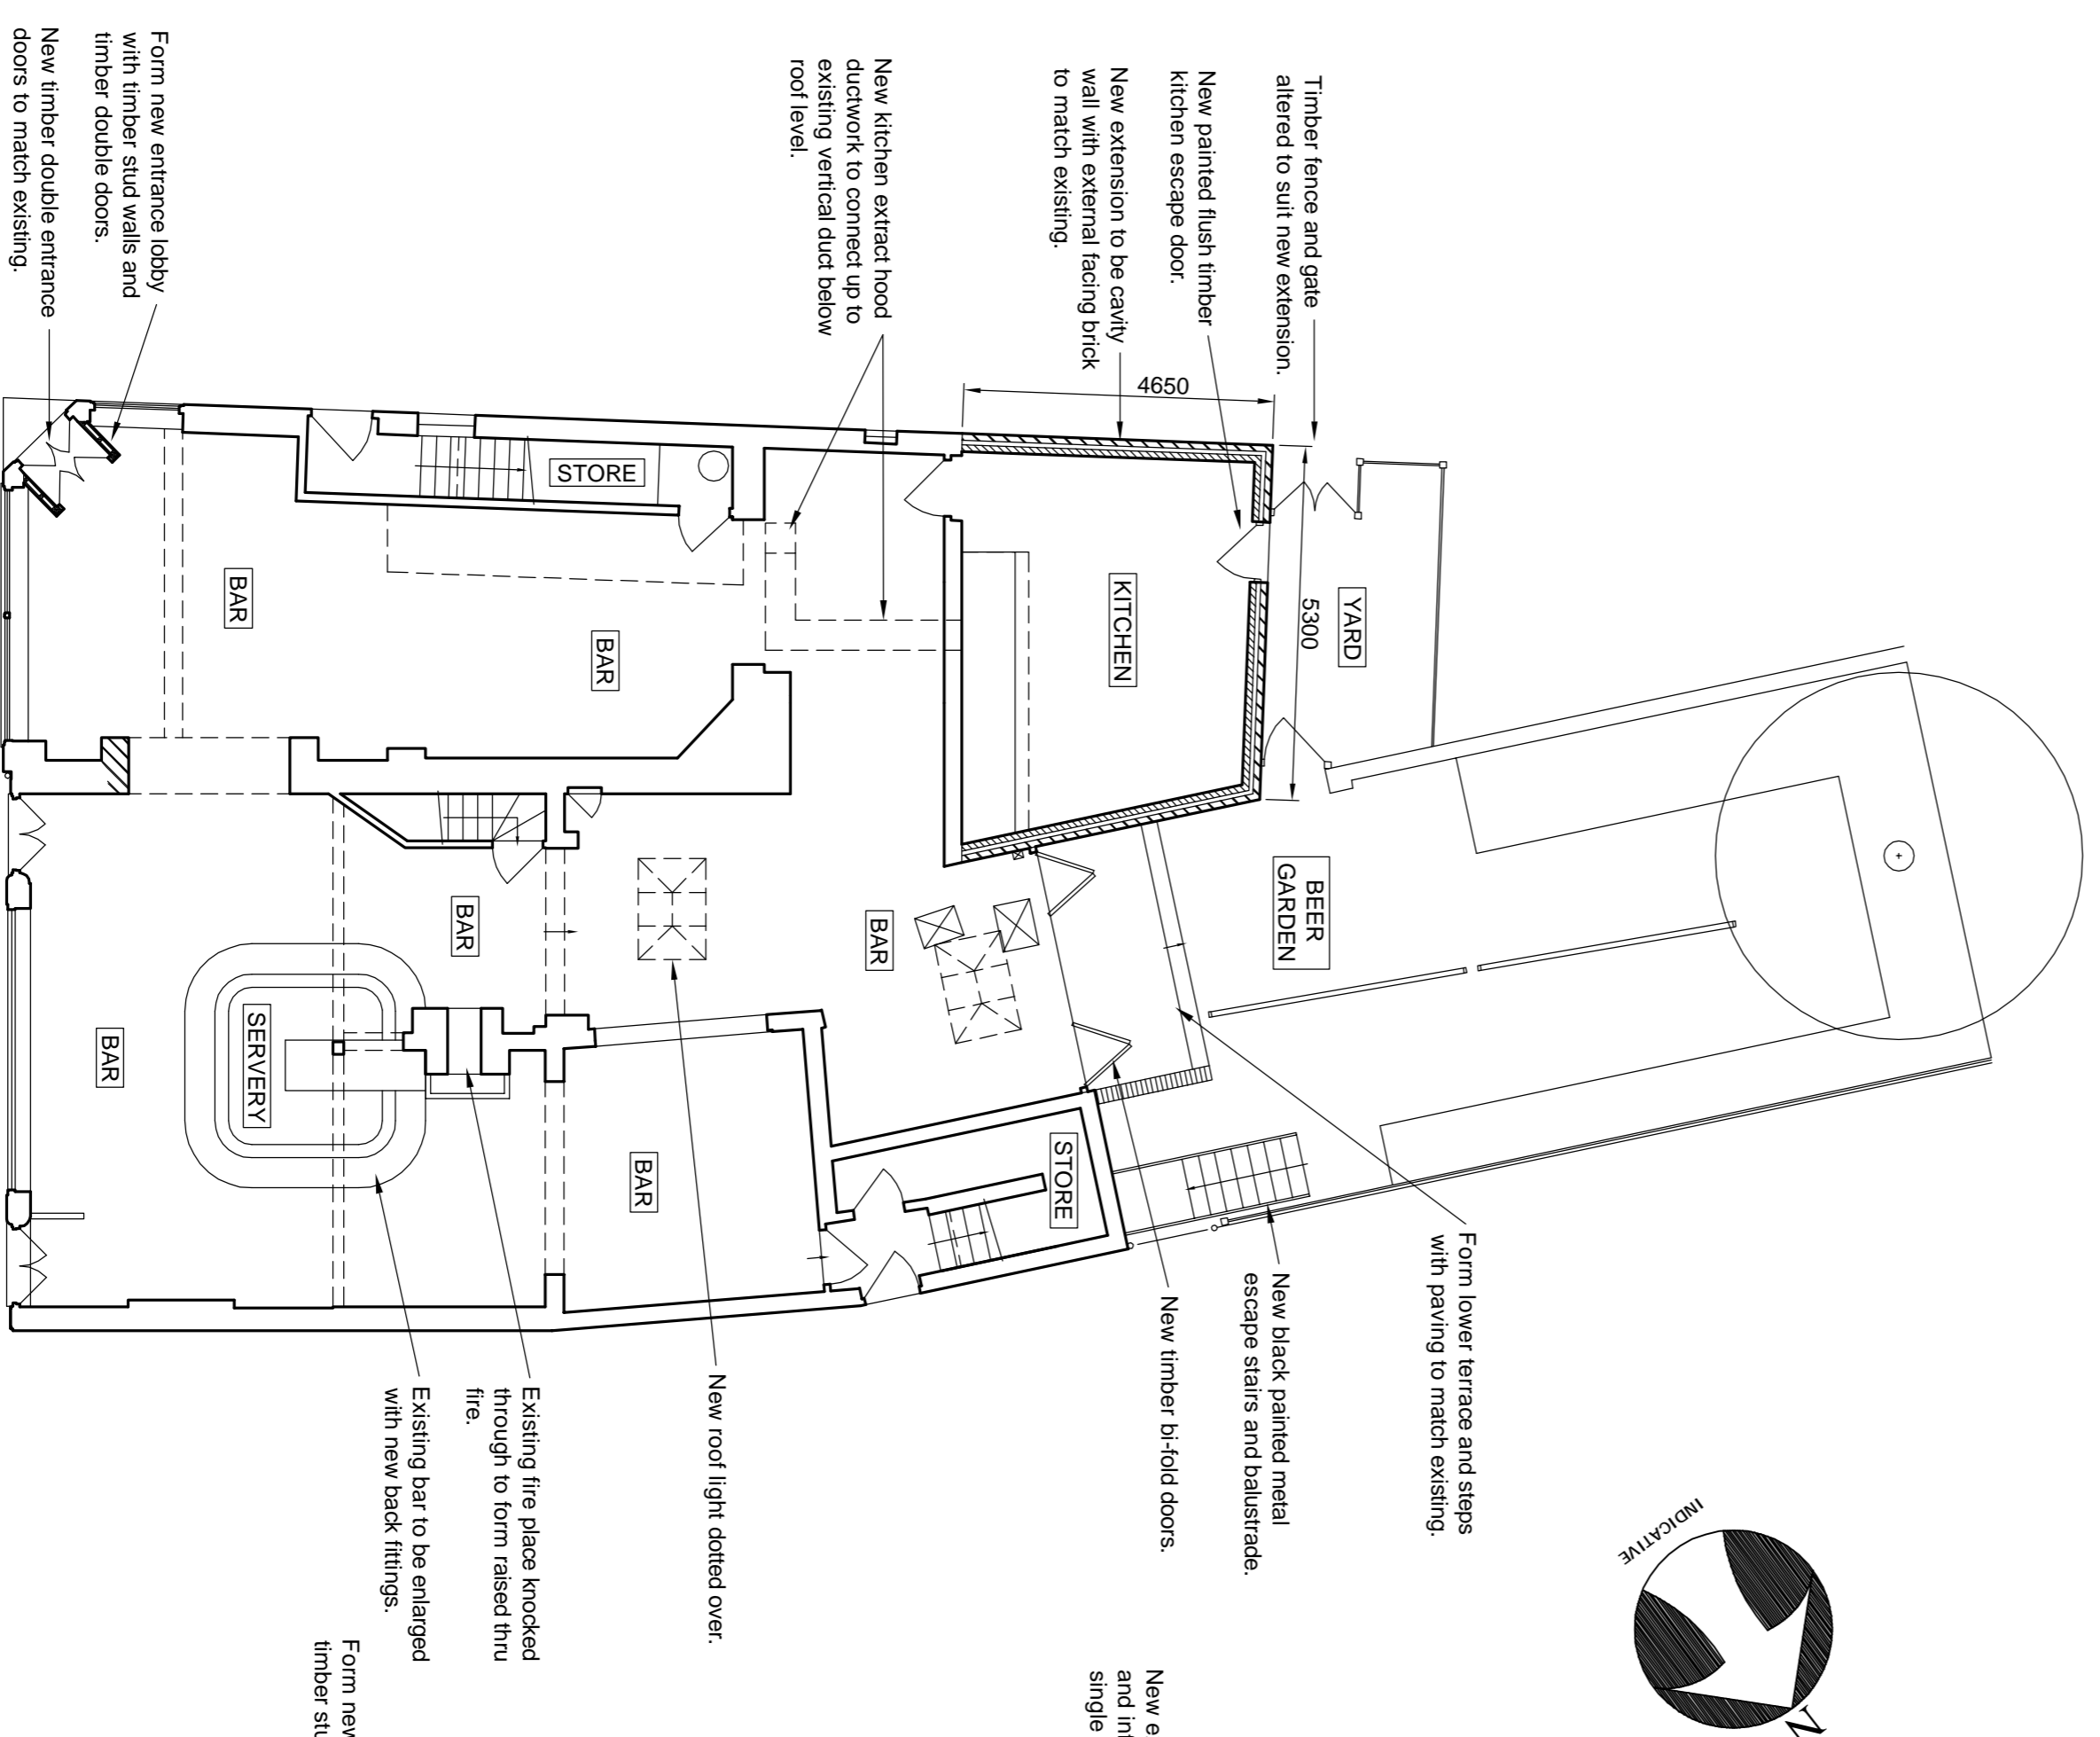

Proposed Ground Floor Plan

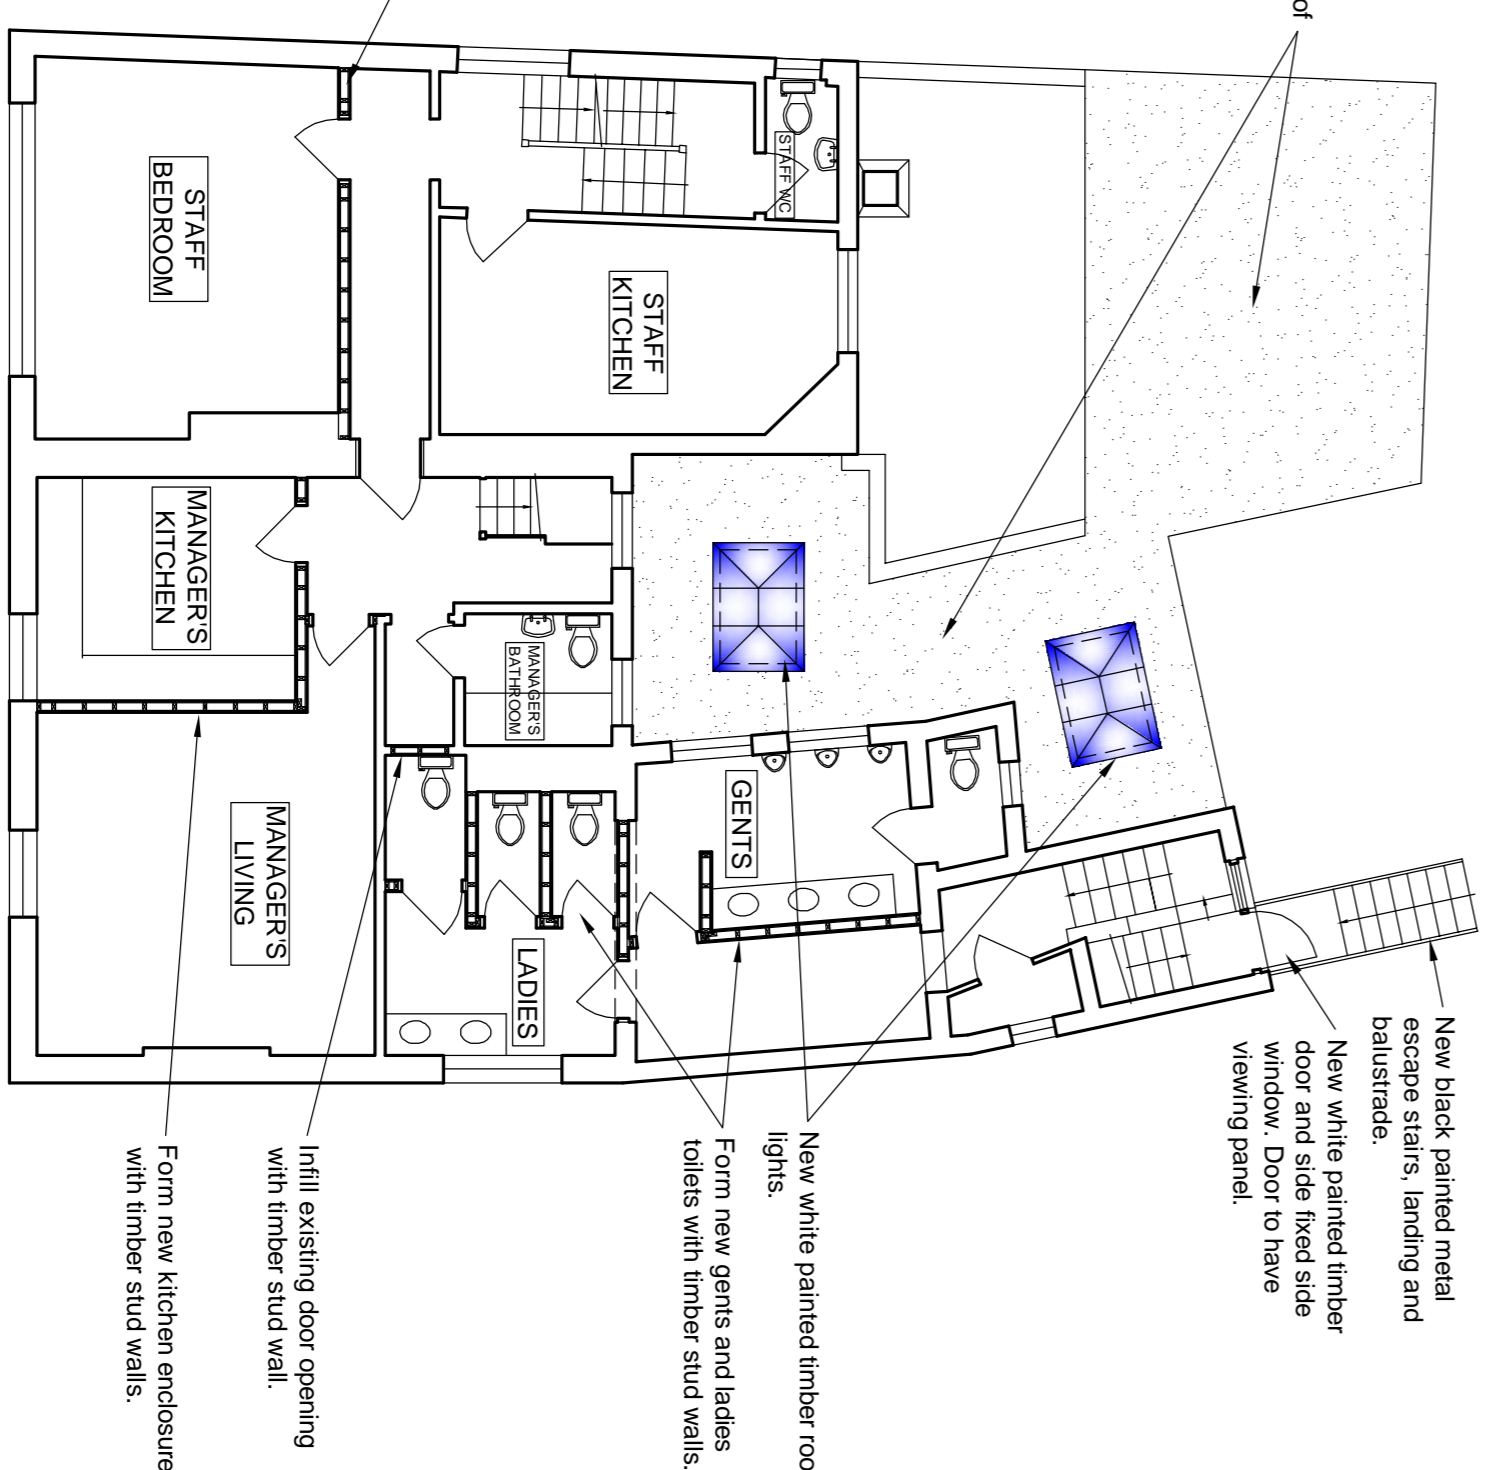

Proposed First Floor Plan



REV	DESCRIPTION	DATE

<b>MBA</b> MERRYN BROWN ASSOCIATES LTD. Studio F100 Riverside Business Centre, Houndsditch Place, London S1H 4JQ Tel: 020 8875 9115 Fax: 020 8875 9125 E-Mail: <a href="mailto:merryn@mba.co.uk">merryn@mba.co.uk</a>	
Client	Young & Cos Brewery Plc
Site Location	Shaftesbury Arms PH Kew Road, Richmond
Title	Proposed Plans & Elevations
Scale	1:100 @ A1
Date	September 2011
Drawing No.	1151 / 02