

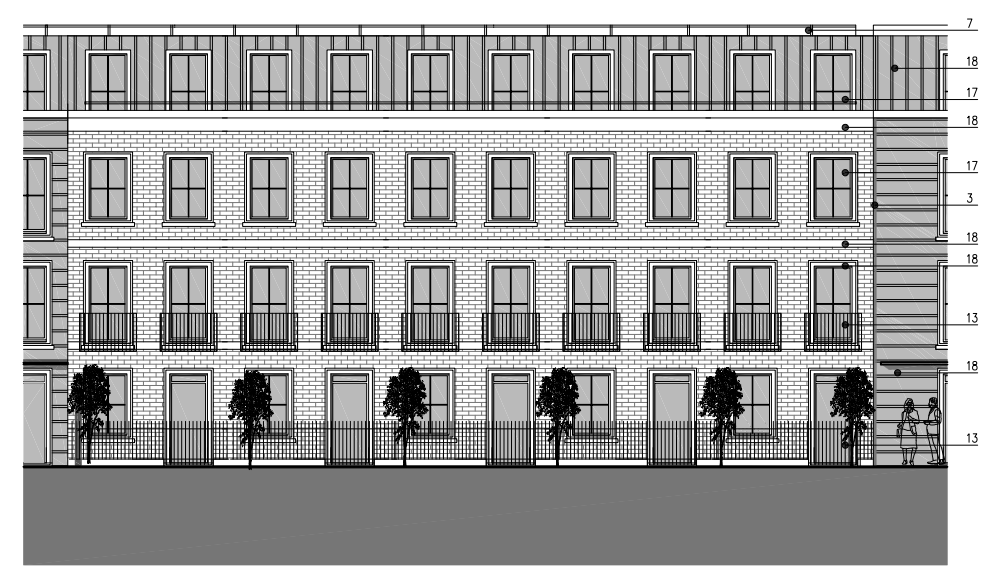


- MATERIALS KEY:**
- METAL RAINSCREEN CLADDING 1
 - METAL RAINSCREEN CLADDING 2
 - FACING BRICK
 - METAL BALCONY WITH GLASS & STAINLESS STEEL HANDRAIL
 - METAL AND GLASS CURTAIN WALLING SYSTEM
 - GLAZED WINTER GARDEN
 - SOUTH FACING PHOTOVOLTAIC PANEL TO ROOF
 - GREEN ROOF
 - METAL FLAT PANEL CLADDING
 - METAL STANDING SEAM ROOF
 - METAL FRAME GLAZING SYSTEM
 - FRITTED GLAZED CANOPY
 - STEEL RAILINGS
 - STEEL GATES AND RAILING
 - OPAQUE GLASS CLADDING PANELS
 - METAL LOUVRES
 - SASH WINDOW
 - STUCCO RENDER
 - ART WORK
 - GREEN WALL

- NOTES**
- The Contractor must check and confirm dimensions
 - All discrepancies must be reported and resolved by the Architect before works commence
 - This drawing is not to be scaled
 - All work and materials to be in accordance with current applicable Statutory Legislation and to comply with all relevant Codes of Practice and British Standards.

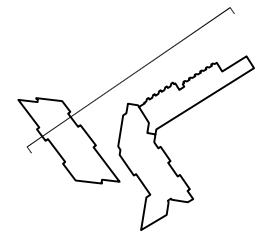

**DETAIL BLOCK C NORTH ELEVATION
FACING COLE PARK RD.
SCALE 1:100 @ A1**

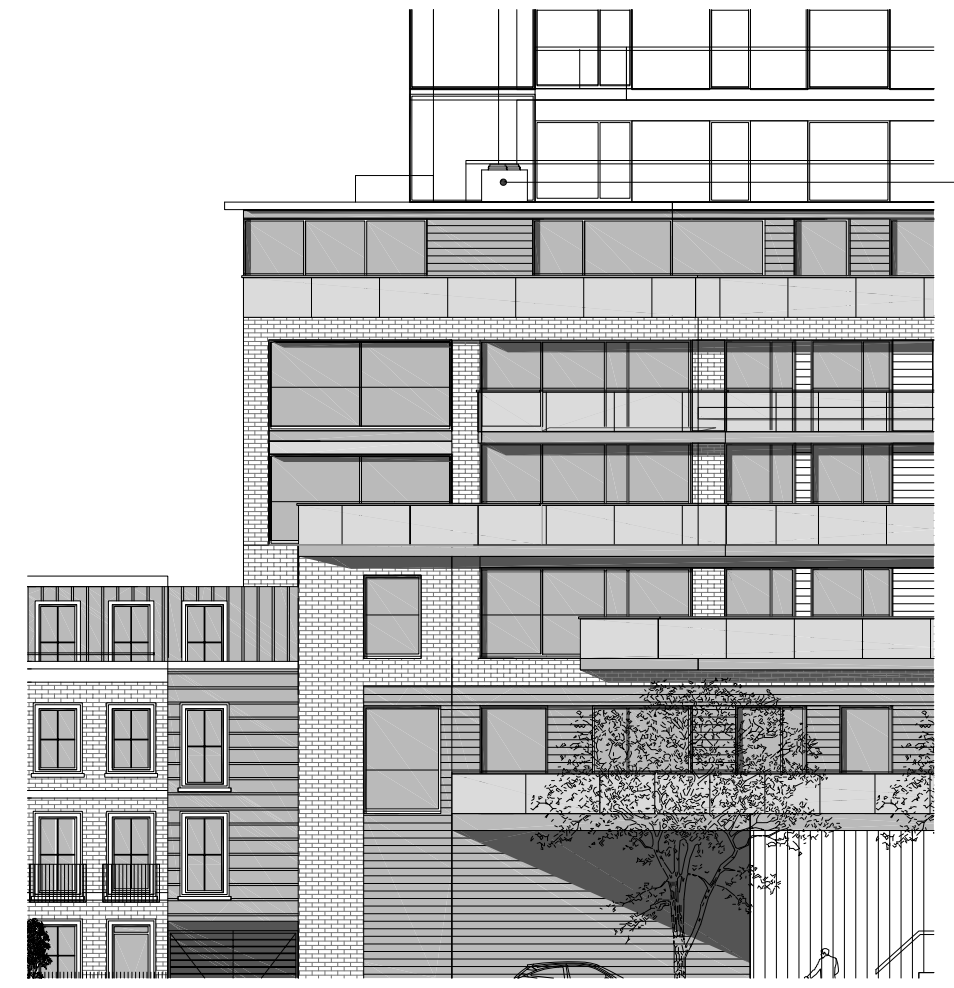

**DETAIL- FLUES
NORTH ELEVATION
FACING COLE PARK RD.
SCALE 1:100 @ A1**

A	LPA REQUEST- FLUE	20/09/11
Rev		Date

Rolfe Judd
 Architecture Planning Interiors
 Old Church Court, Claylands Road, The Oval, London SW8 1NZ
 T 020 7566 1500
 www.rolfe-judd.co.uk

Solum
 REGENERATION

Network Rail & Kier in partnership
 Project
 TWICKENHAM STATION
 SCHEME 7
 Drawing
 SCHEME 7
 NORTH ELEVATIONS- FLUE DETAILS

Scale	Date	Drawn
1:250(A1) 1:500(A3)	SEPT 11	LB
Drawing No		Revision
4674 / T(SK)E04		A
CAD Ref No		
© \4674\T_Series\Scheme 7\T_SK_FLUES\T(SK)E04		
© Copyright Rolfe Judd Ltd		

This scale is 100mm in length when printed of the size indicated in the title block.