



05/1060/HOT


© EnglishHaus 1996. This drawing must not be reproduced in part or whole without prior written consent. All copyright rights are reserved DO NOT scale from this drawing. Check all dimensions on site prior to commencing work. IF IN DOUBT, ASK!

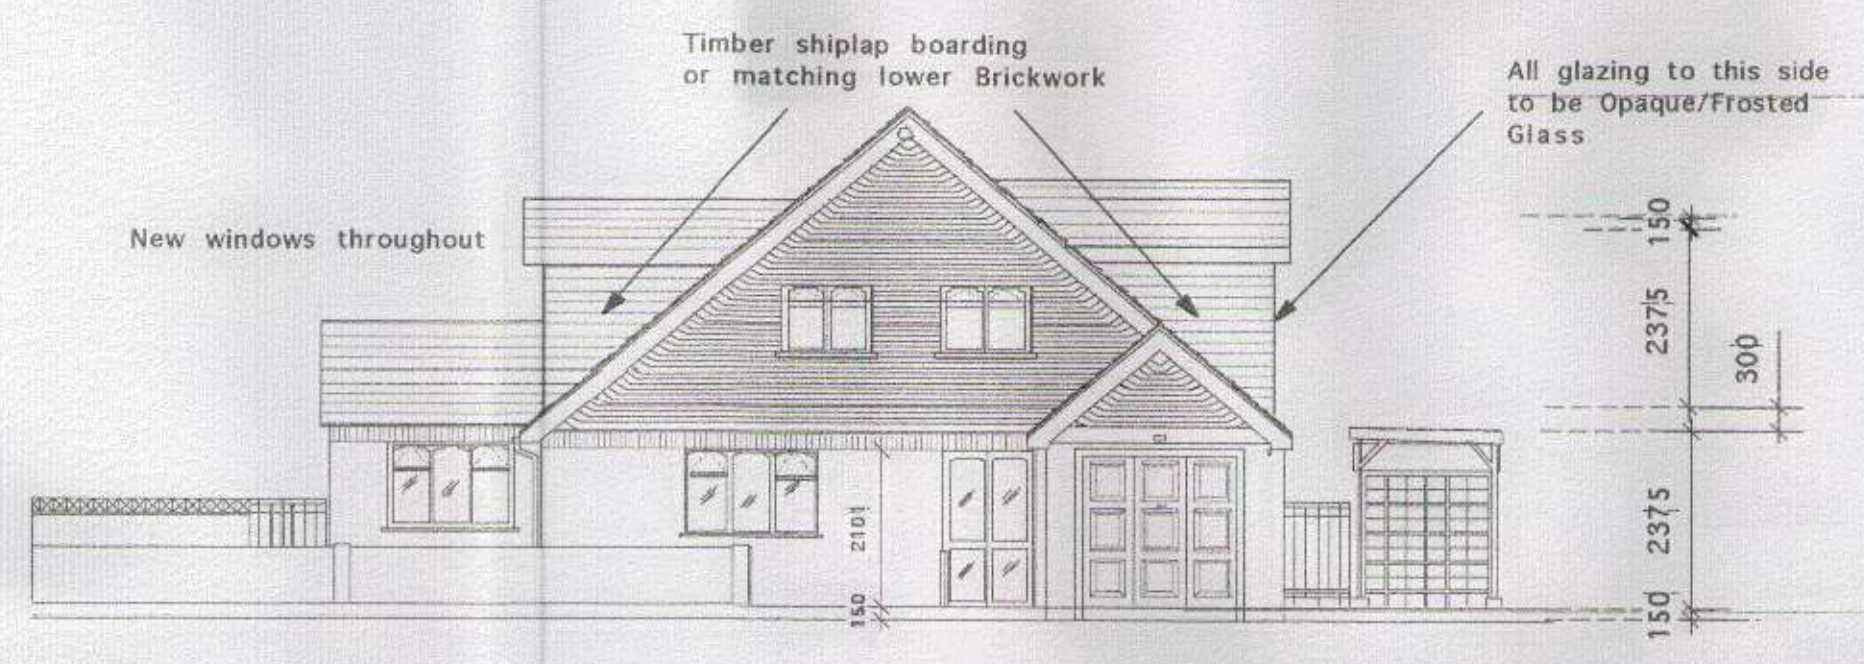

FRONT ELEVATION

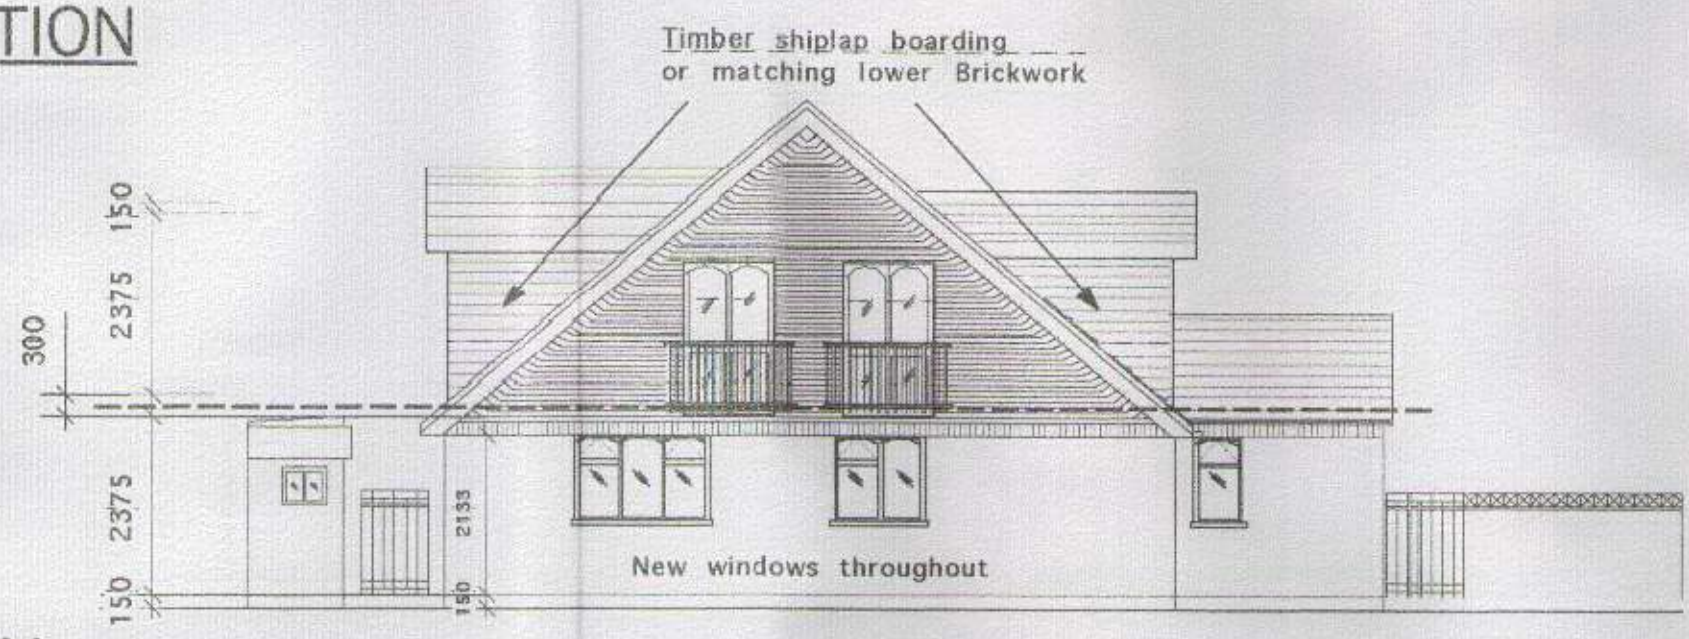

REAR ELEVATION

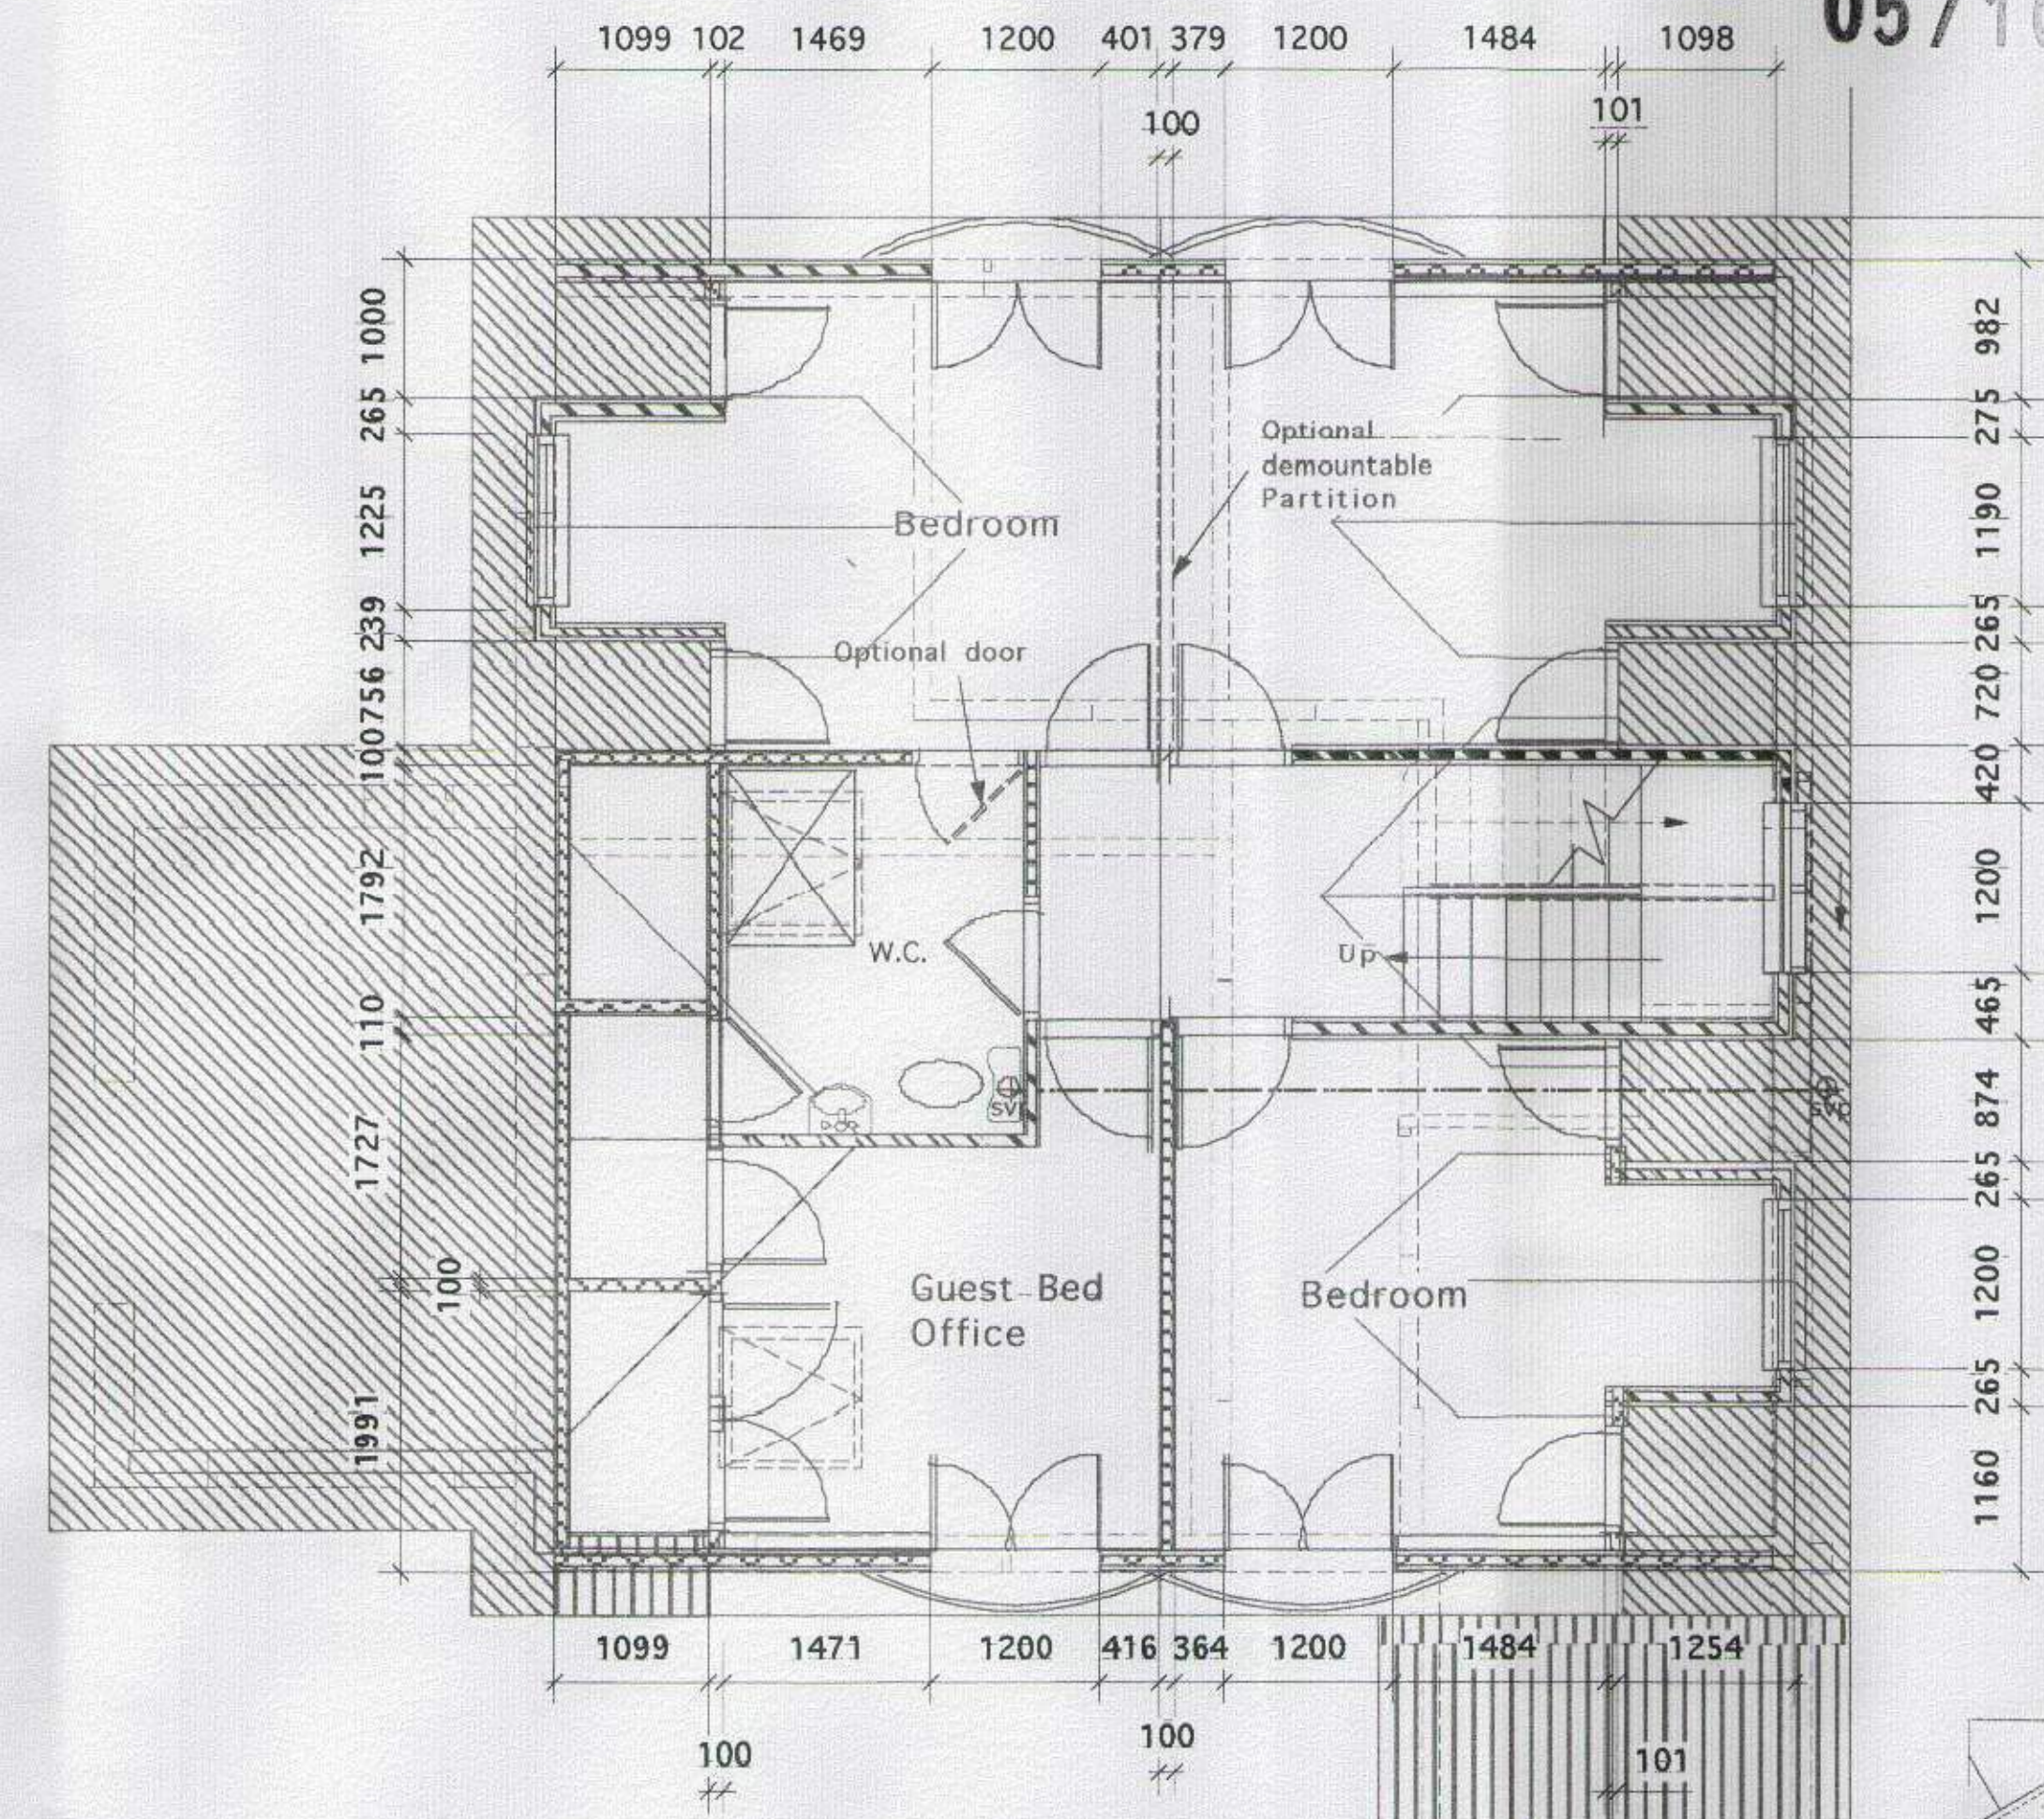


ROOF PLAN

LIVERPOOL BOROUGH OF RICHMOND UPON THAMES
11 APR 2005
PLANNING




Location Plan 1:1250

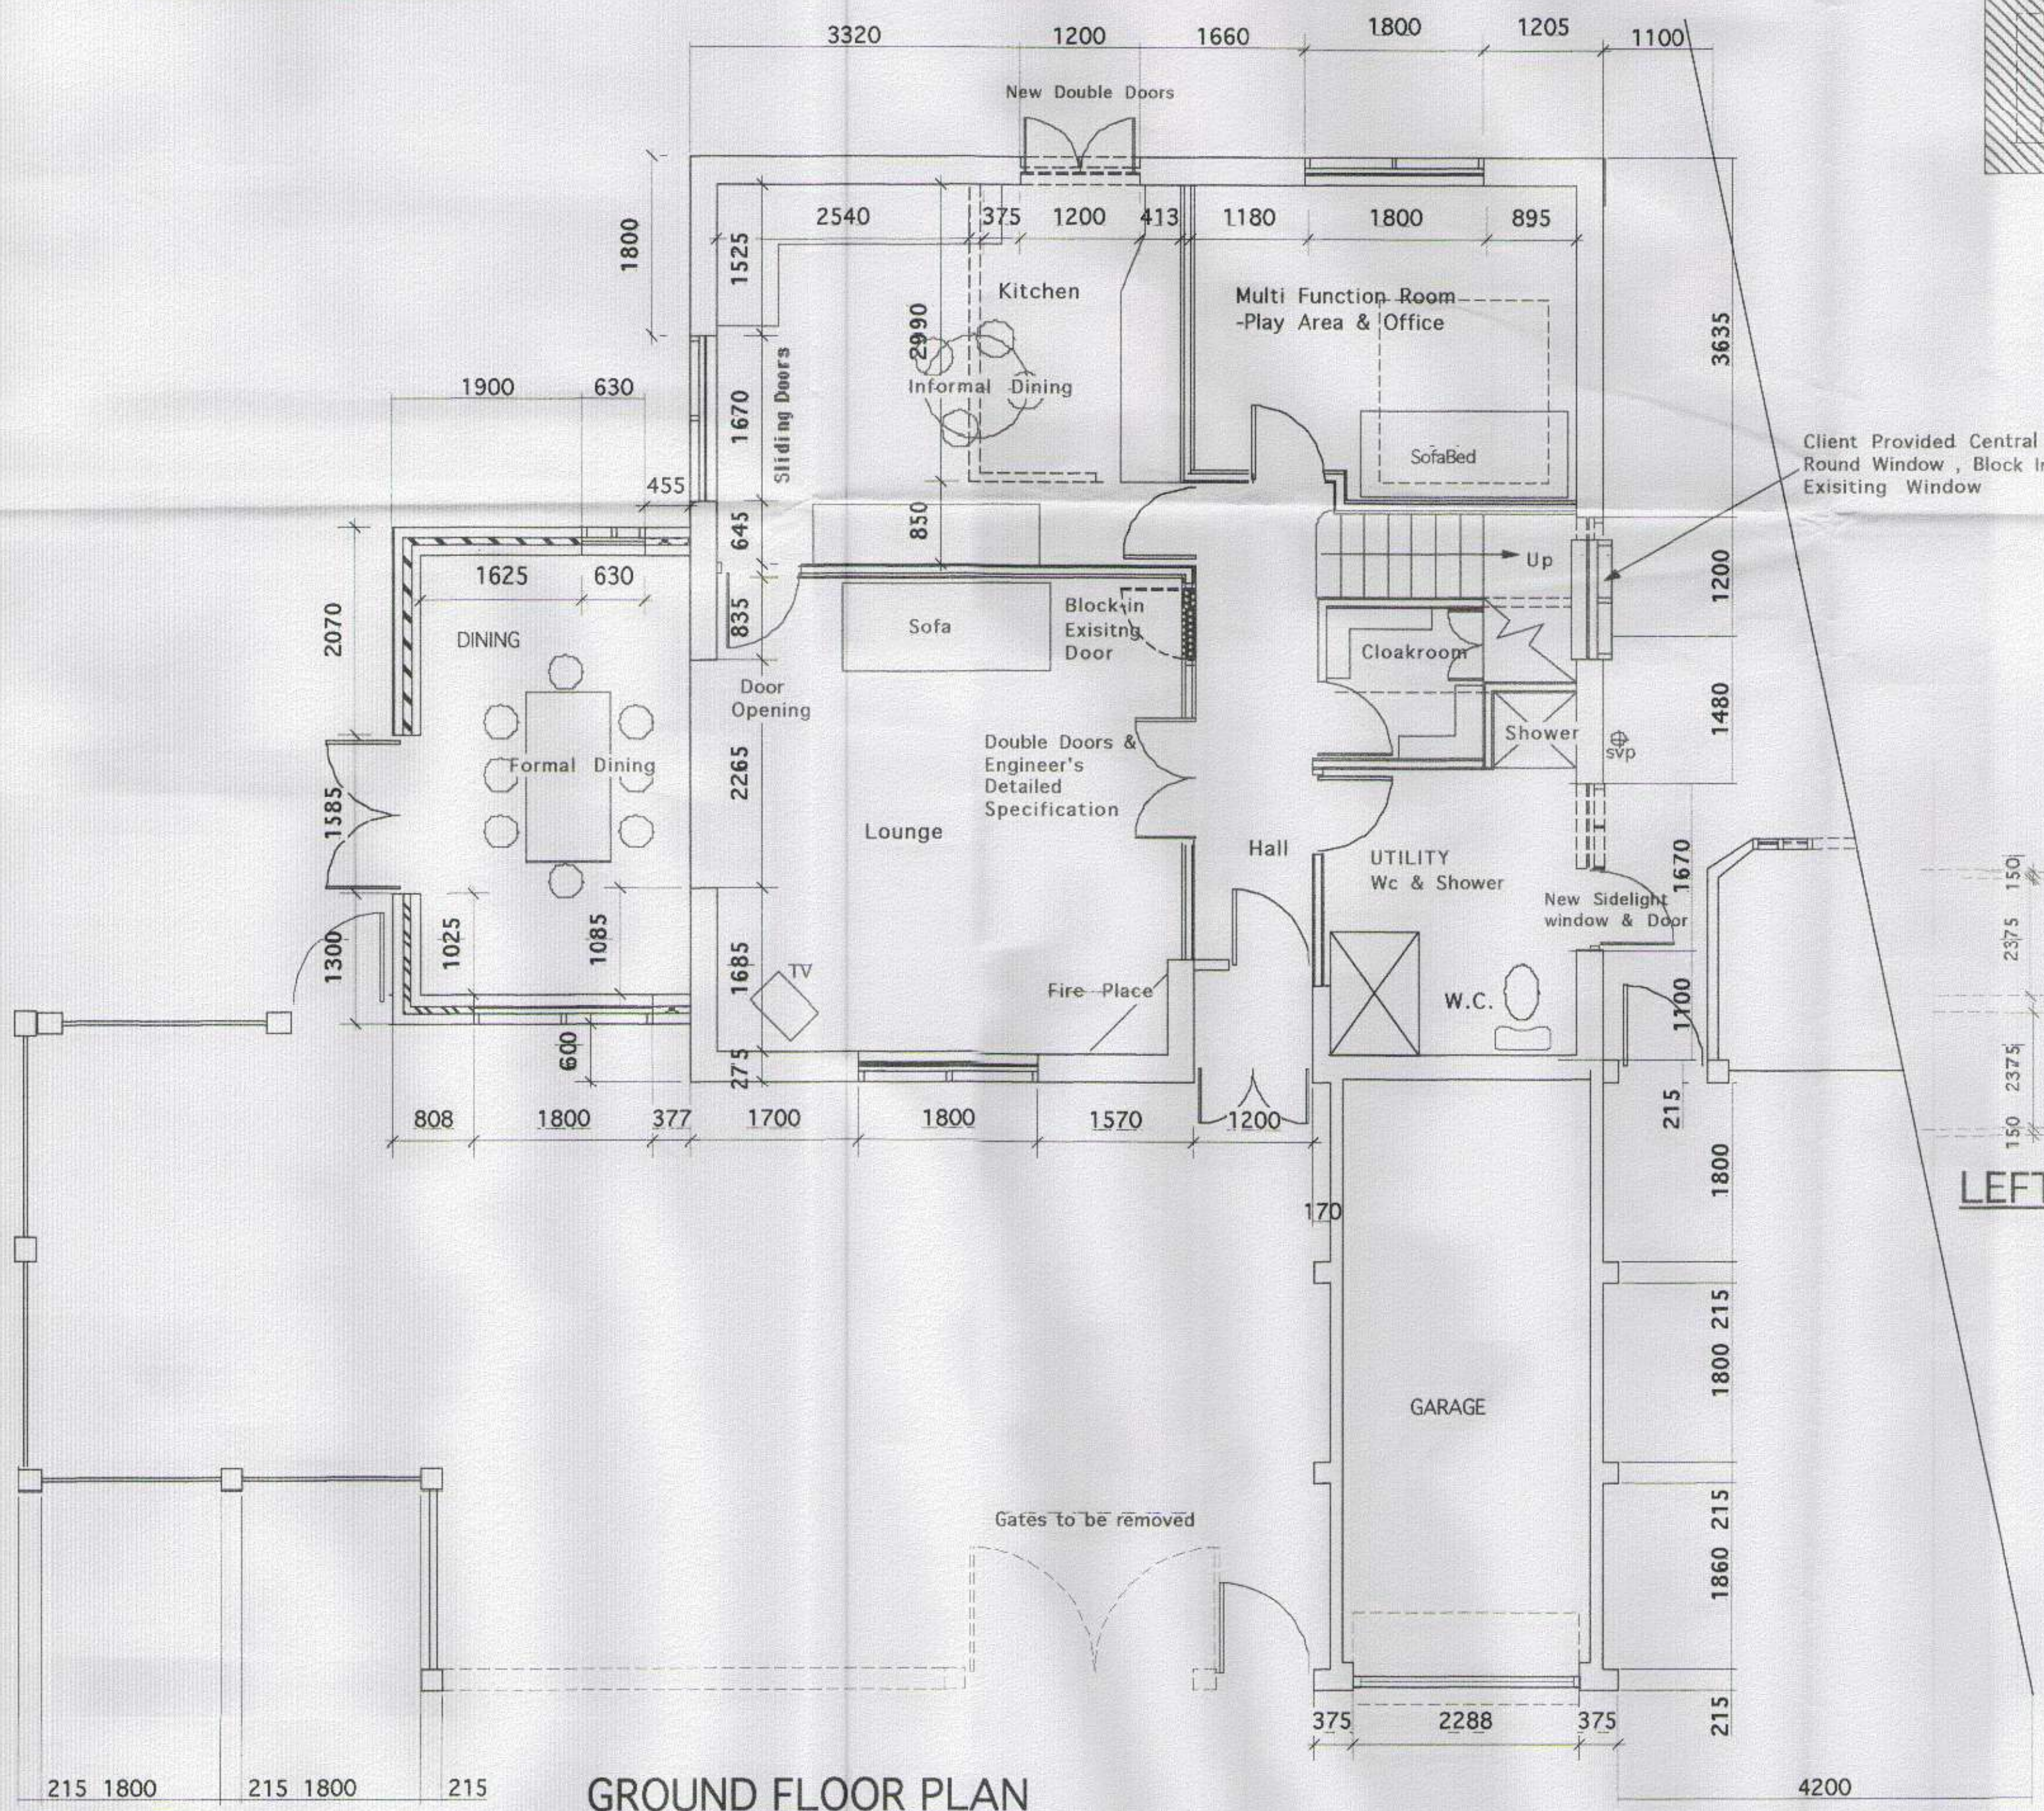


GROUND FLOOR PLAN

Client Provided Central Round Window, Block In Existing Window

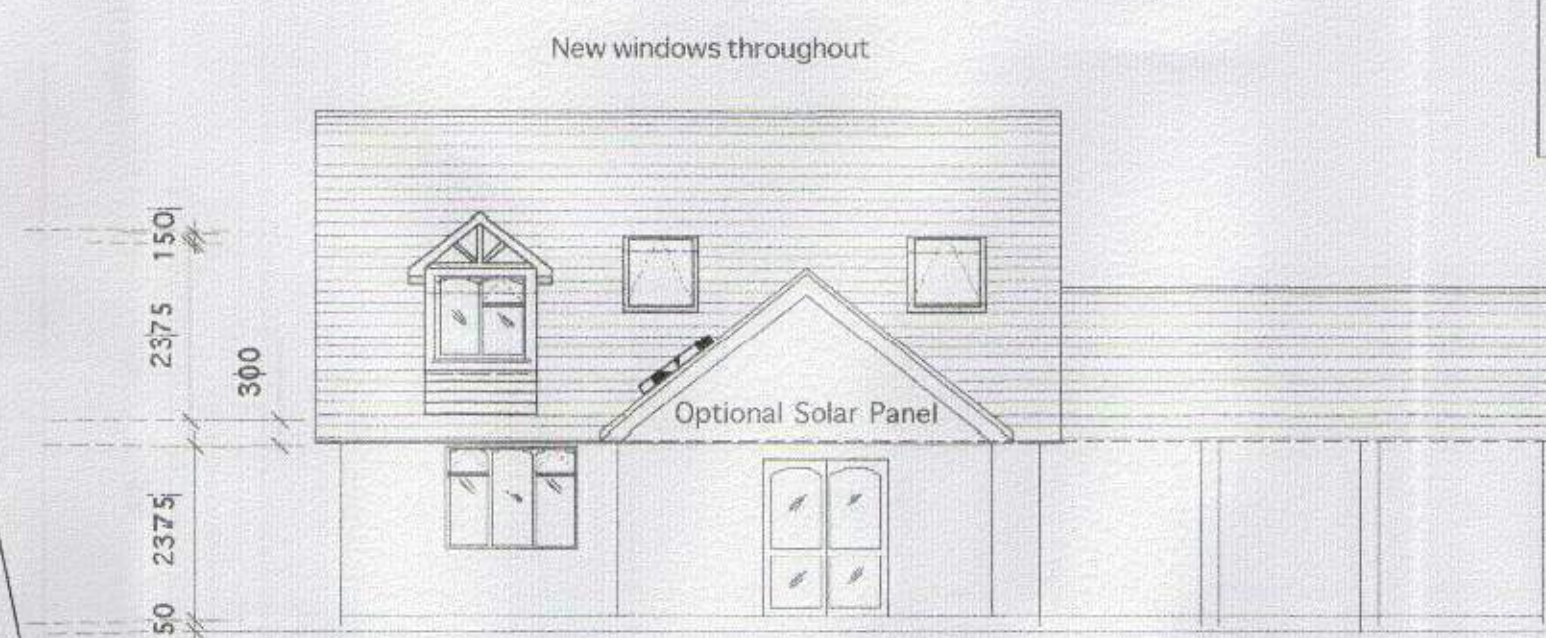

LEFT ELEVATION

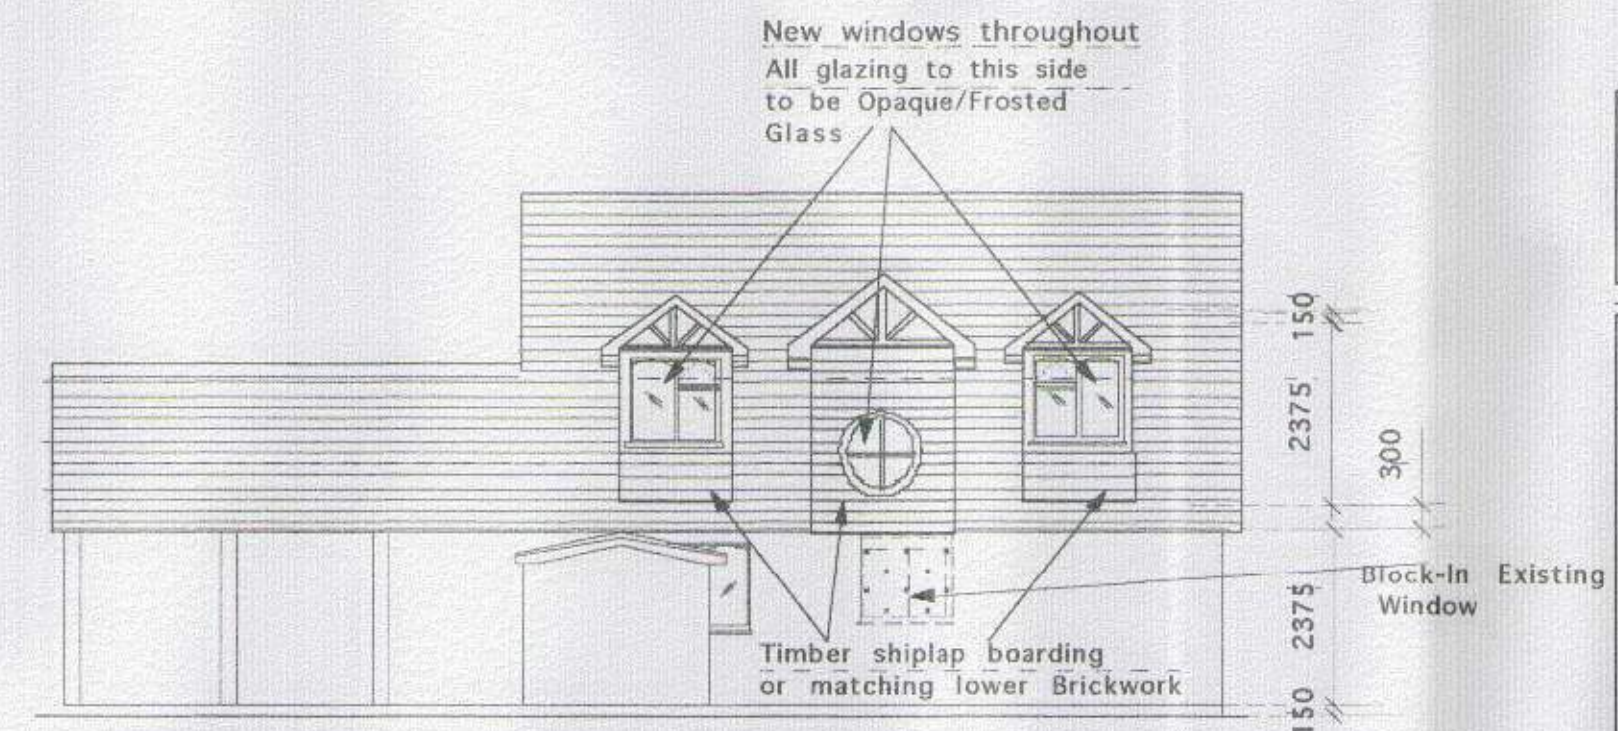

RIGHT ELEVATION

- C Revised Client Design Approved following meeting 6/4/5
- B Planner B.Staff Pre-application comments added & Client Design Approved revision meeting 27/3/5
- A Client Design meeting Feb. 2005

Revisions:

Client:
The Frisby Family

Title:
Planning Proposals
71 Oak Avenue
Hampton
Middlesex
TW12 3PQ
Home Tel 020 8979 0140

ENGLISHAUS
Tel: +44 (0) 208 255 0595
Fax: +44 (0) 208 287 3441

Scale: 1:50 & 1:1250
Date: 2 Feb 2005
Number: EH 2603/02

ENGLISHAUS LIMITED
© EnglishHaus 1996