

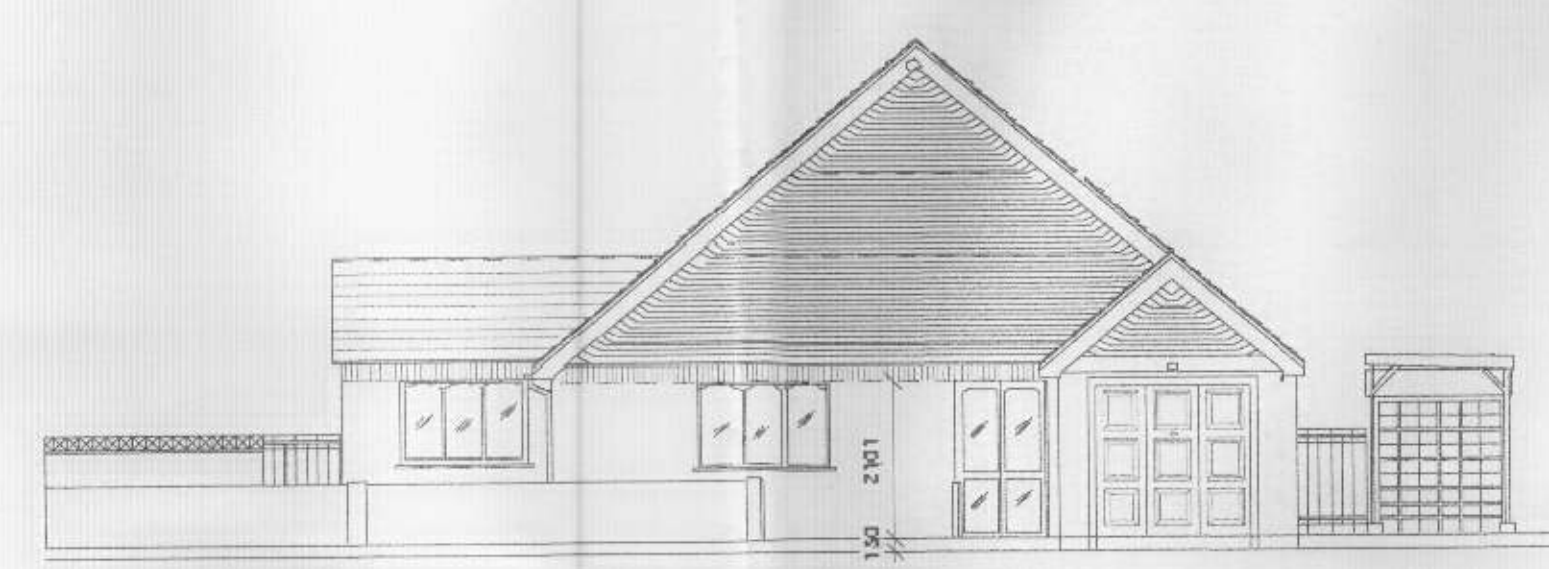



05/1060/HOT

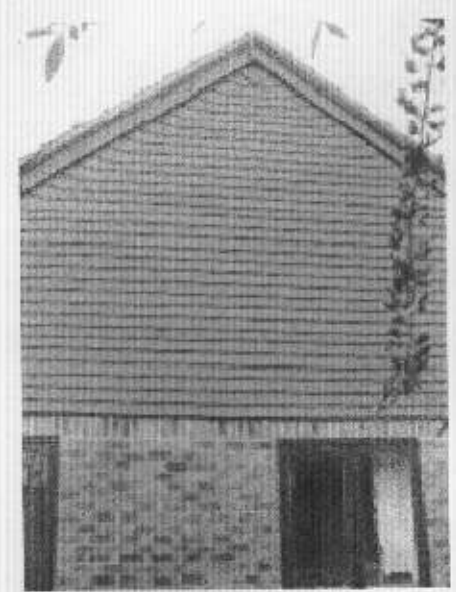


FRONT ELEVATION

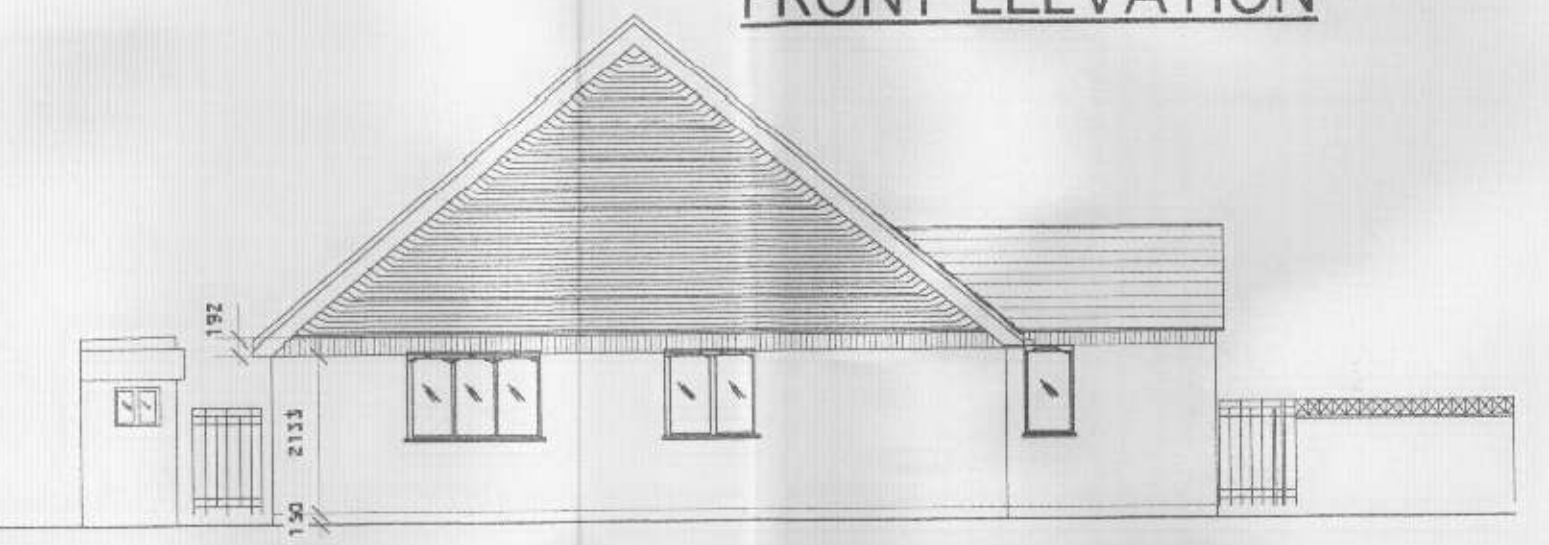




REAR ELEVATION

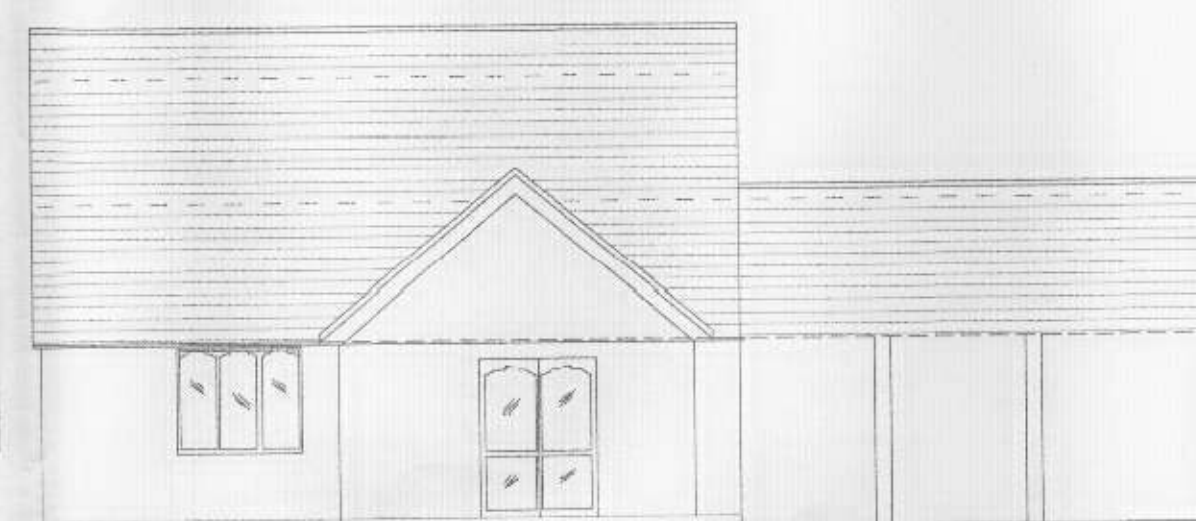





LEFT ELEVATION

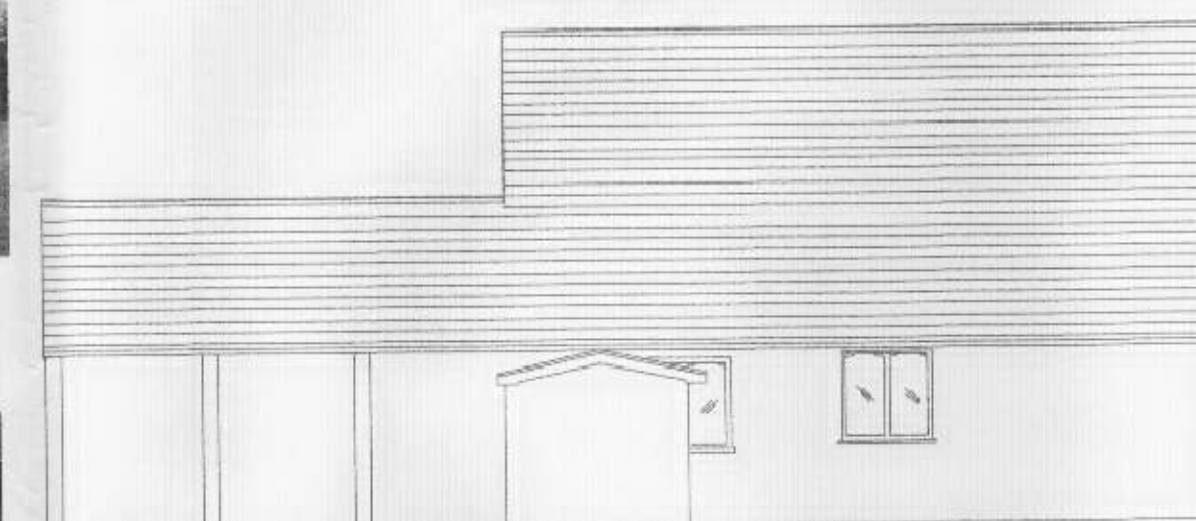

RIGHT ELEVATION

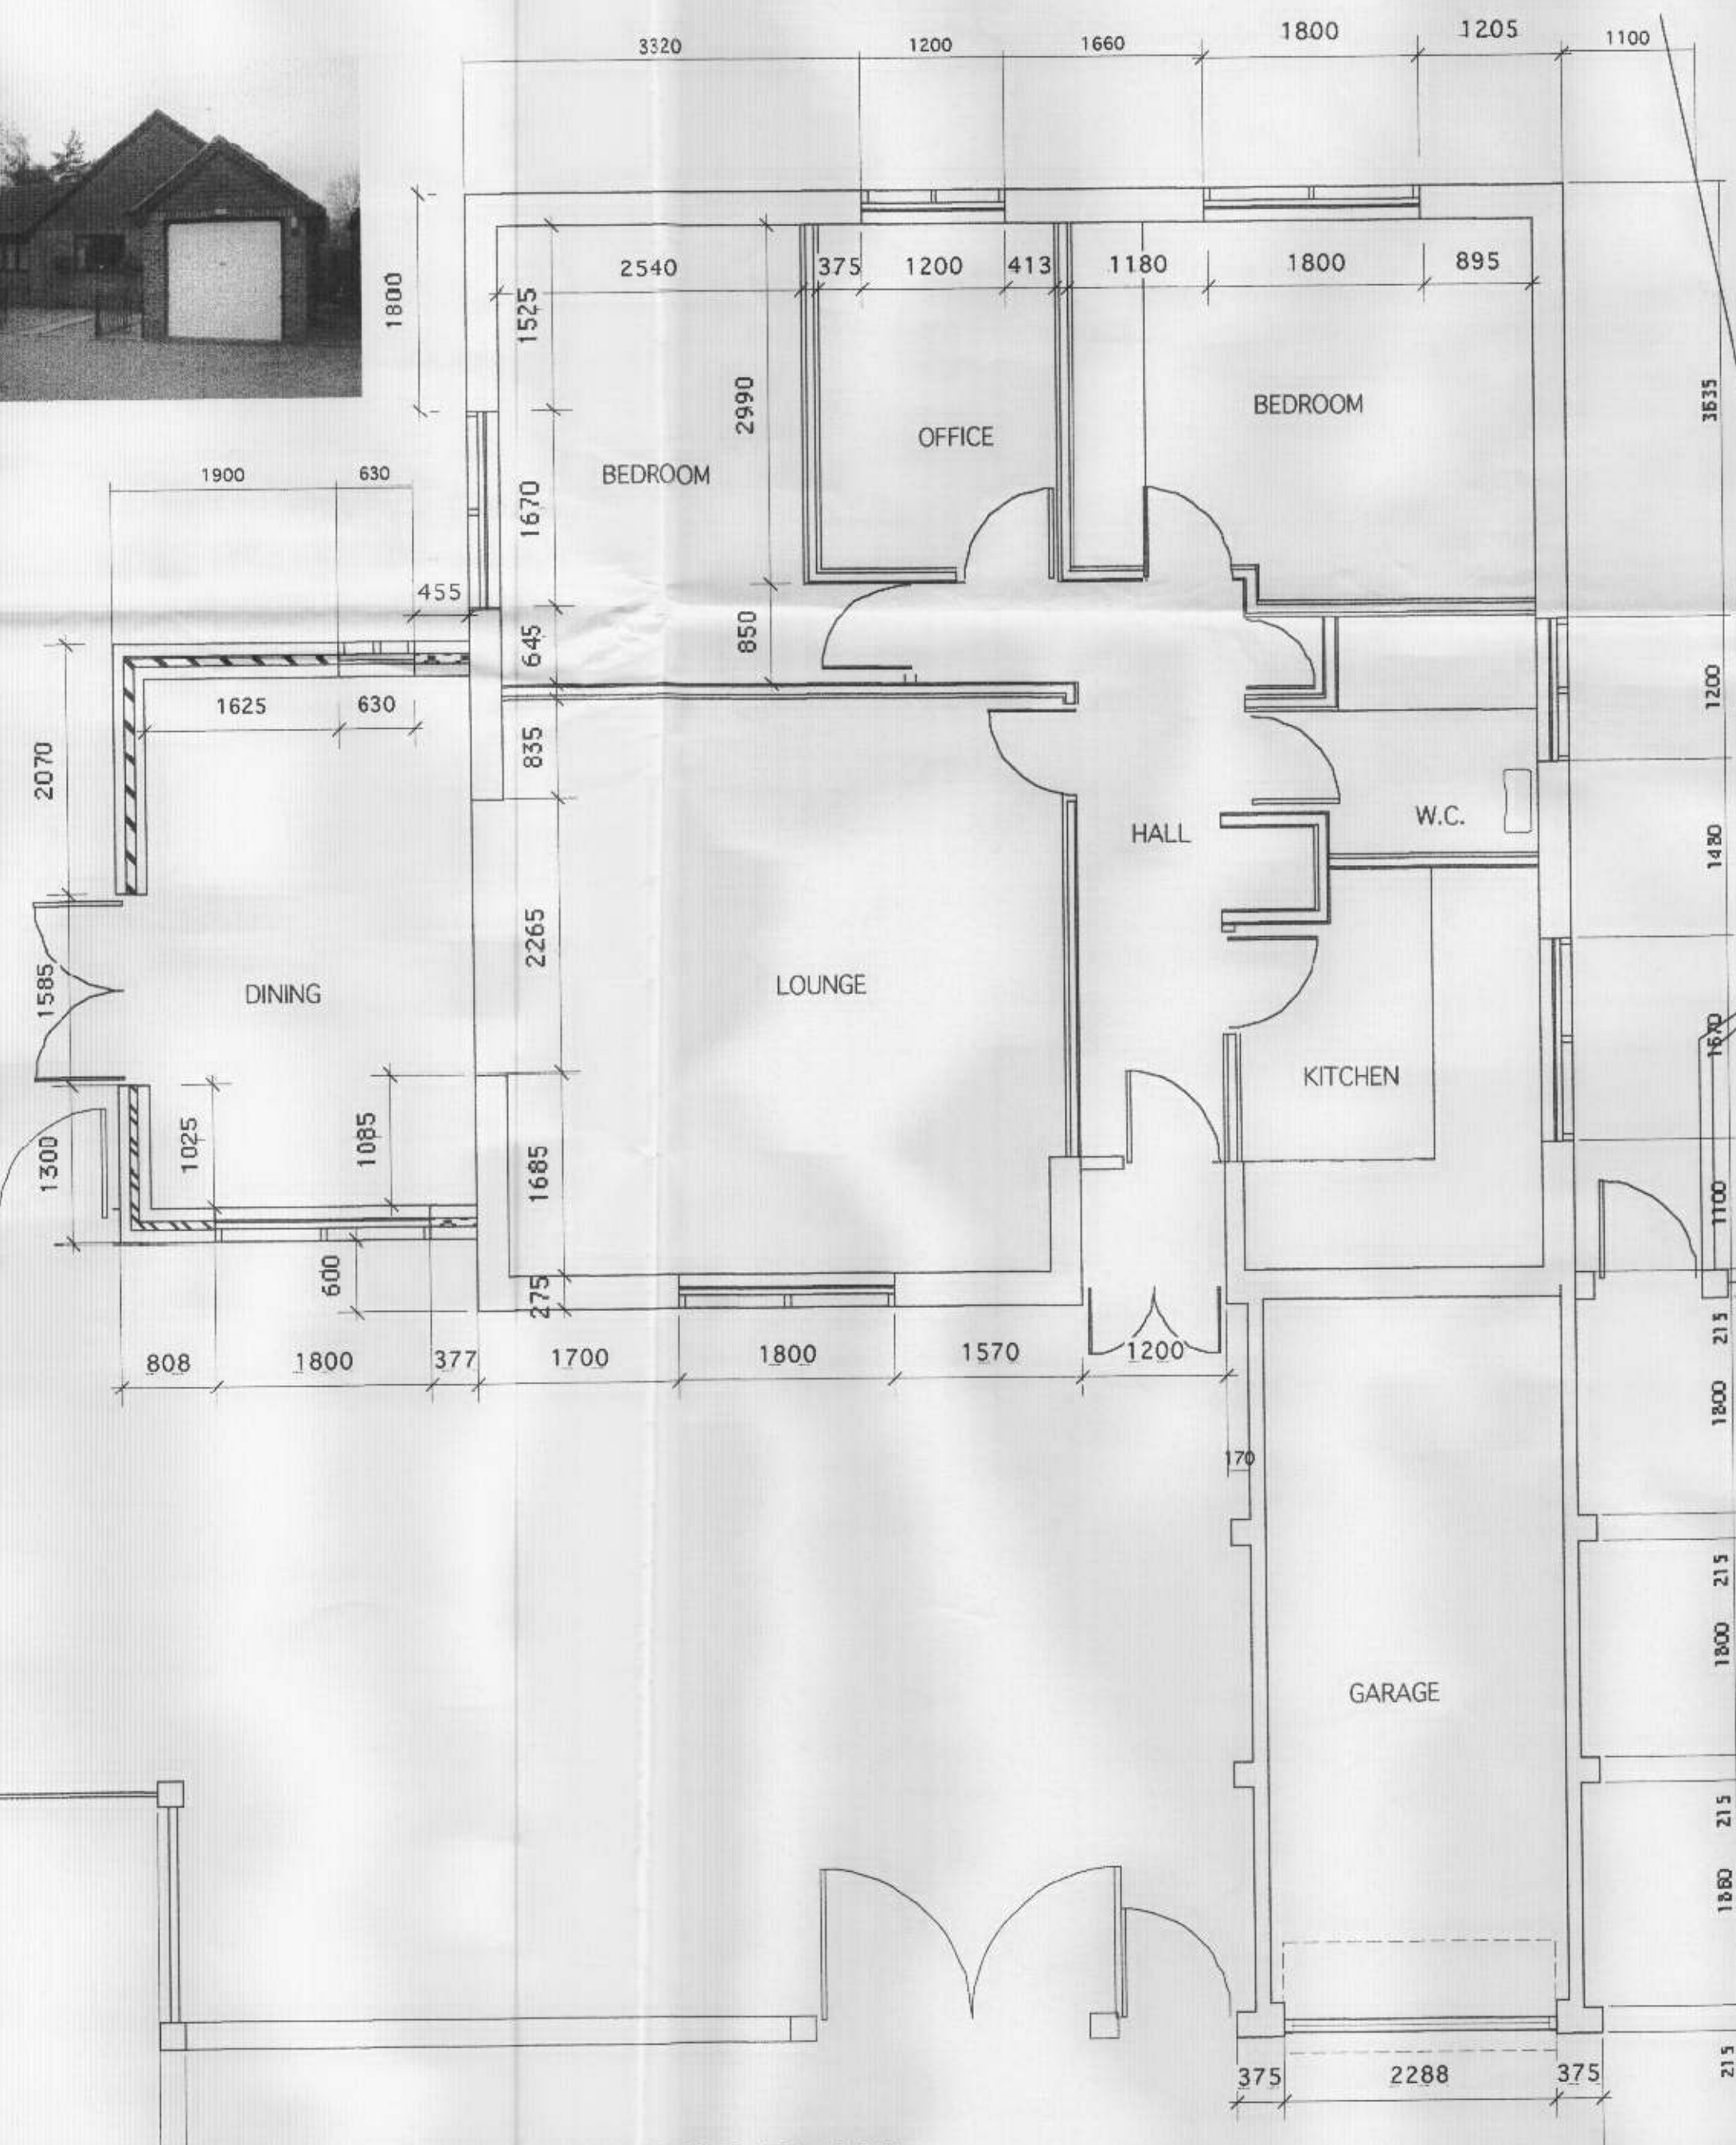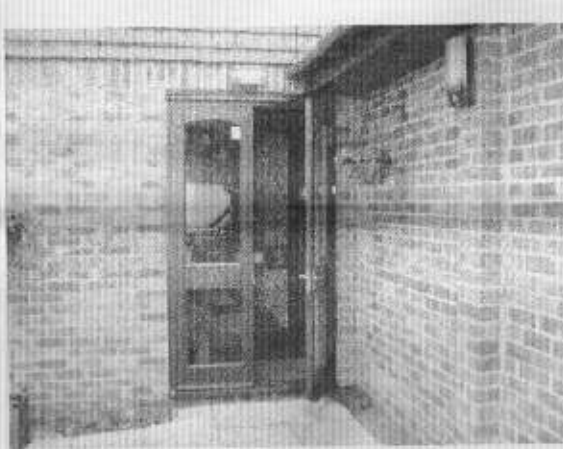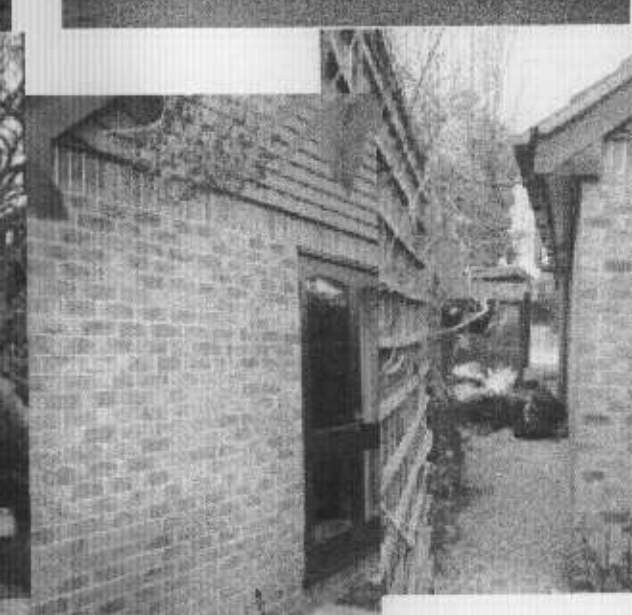

GROUND FLOOR PLAN

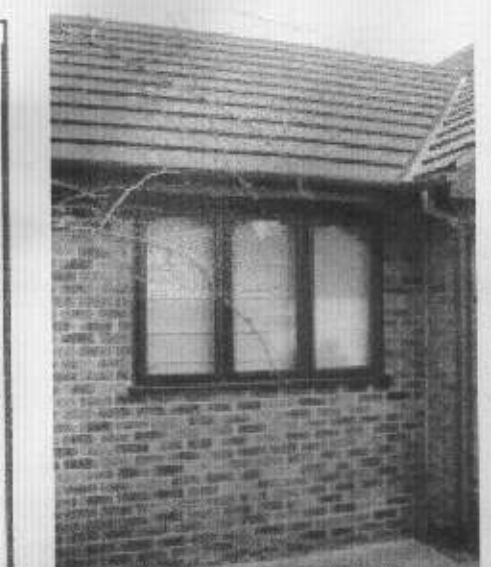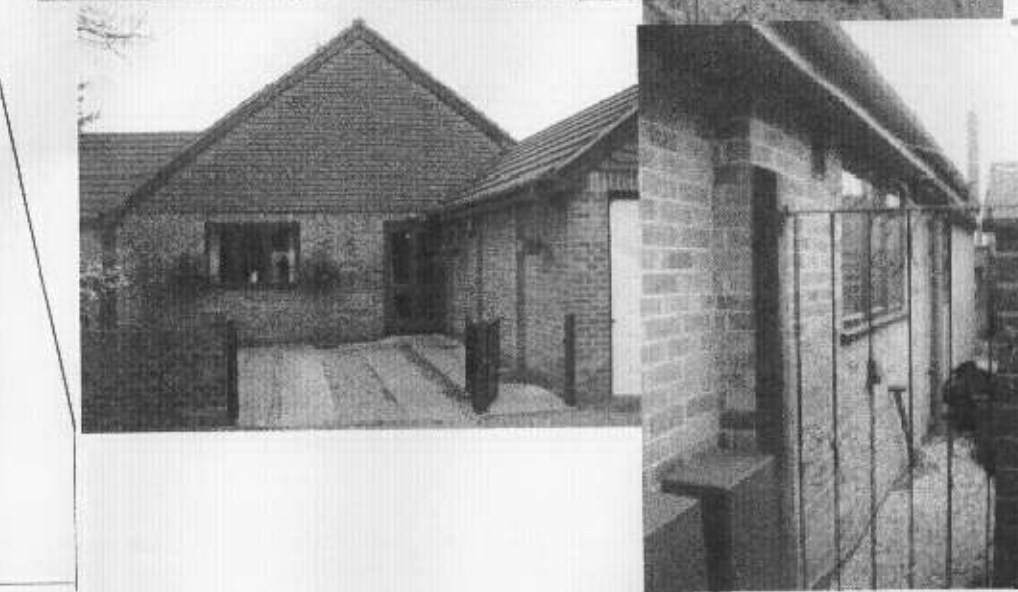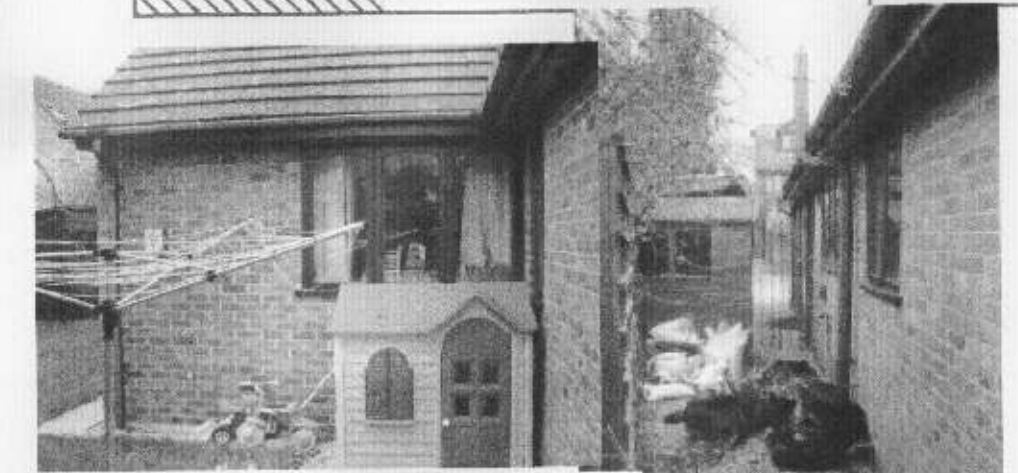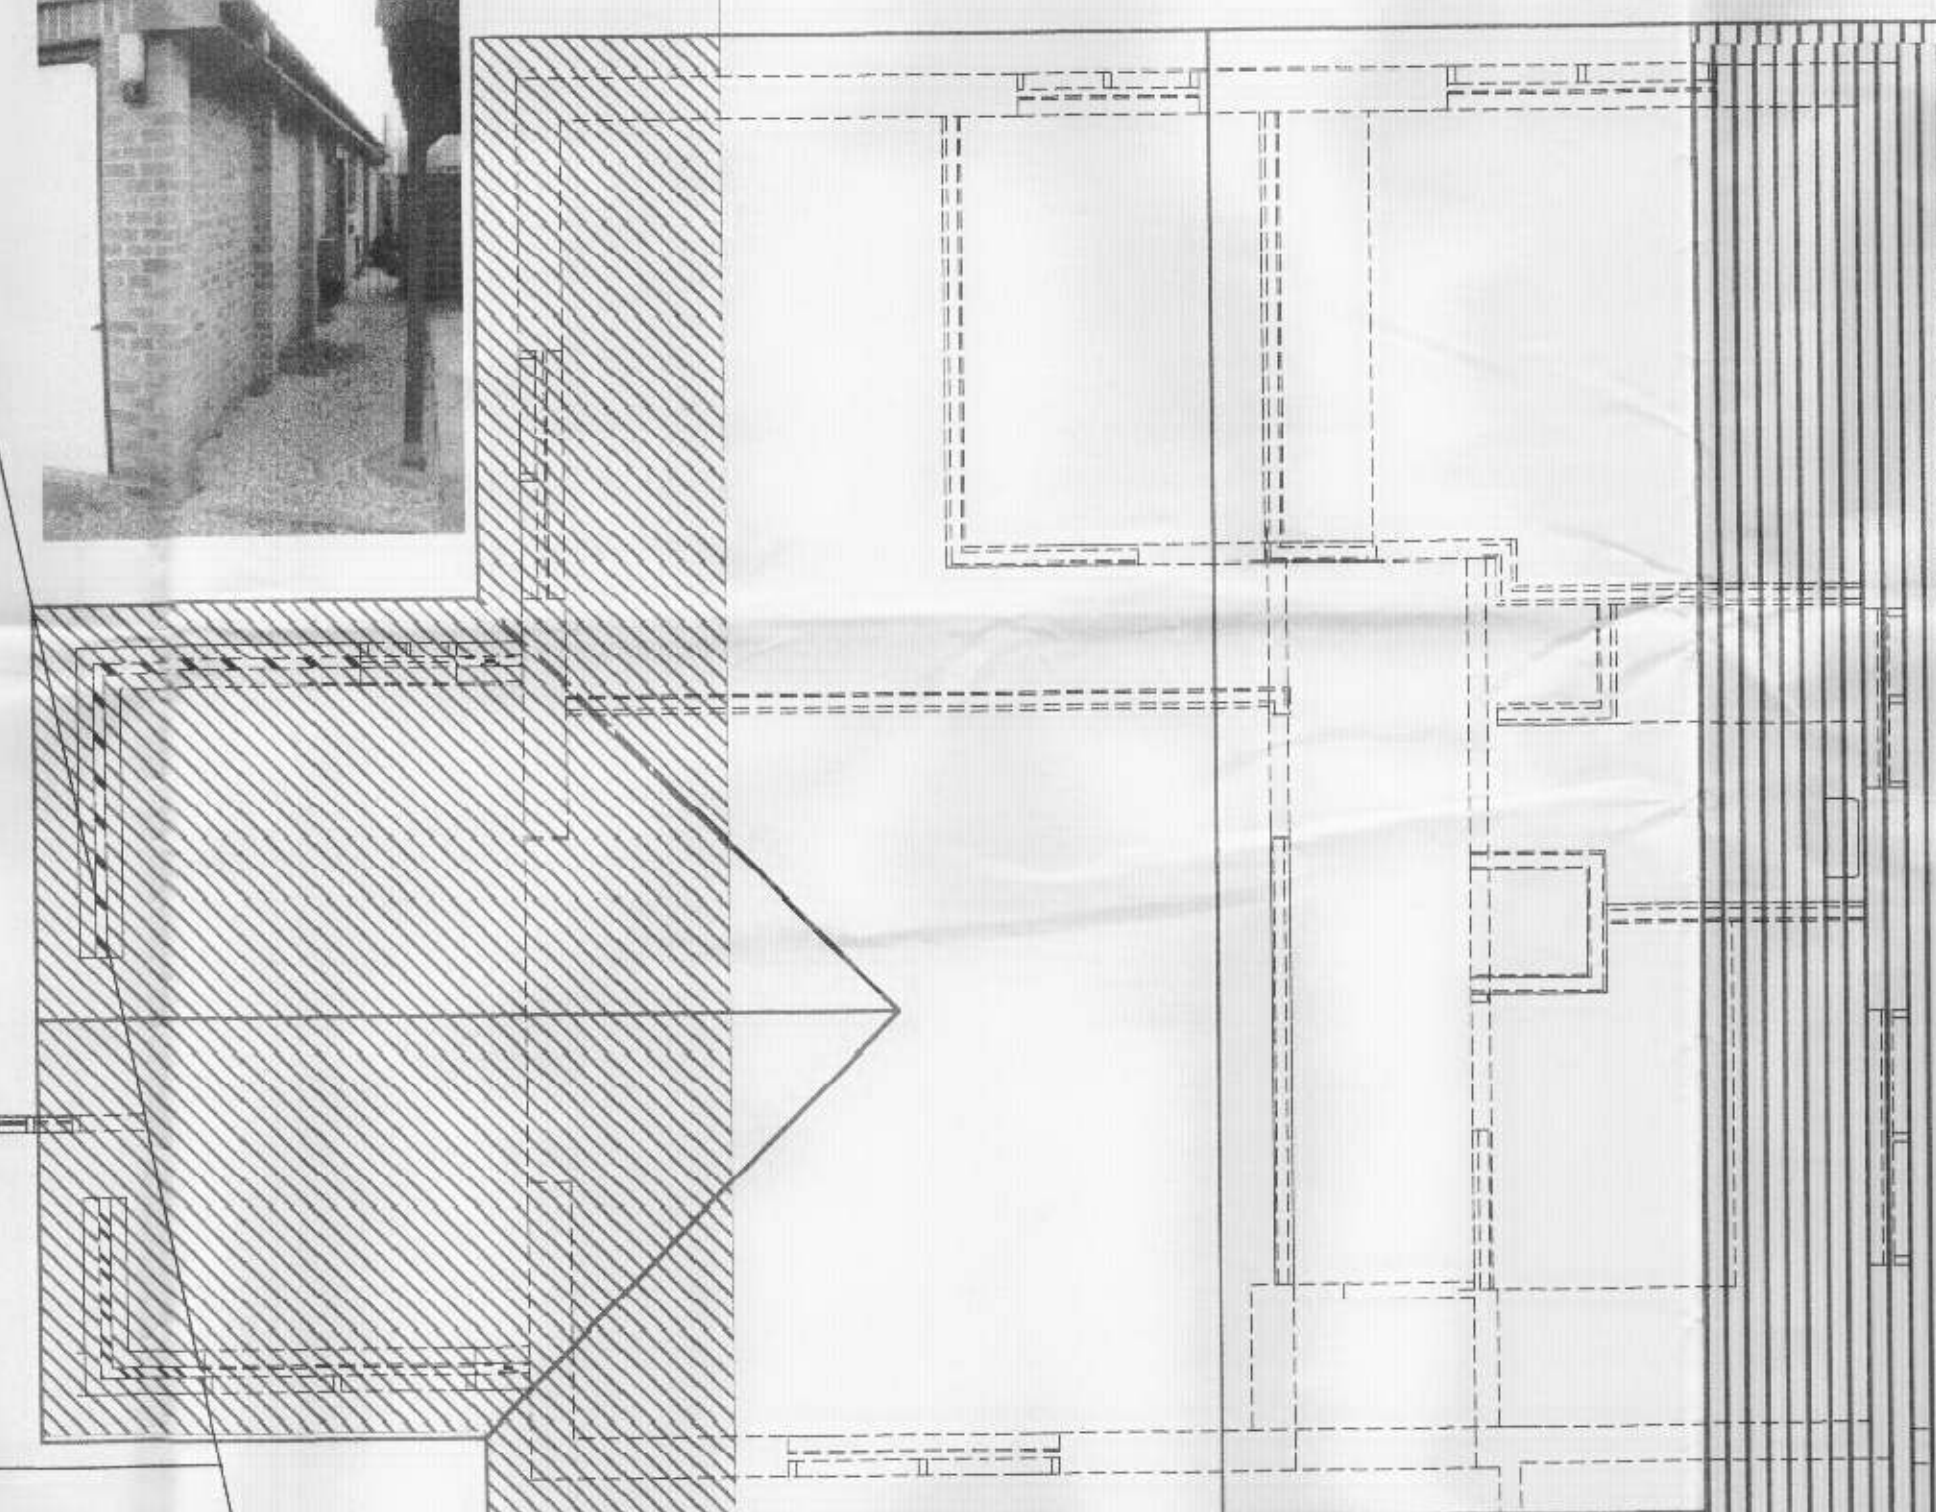

Revisions: A-Client meeting Survey requested Jan 2005

Client: The Frisby Family

Title: Measurement Survey
71 Oak Avenue
Hampton
Middlesex
TW12 3PQ
Home Tel 020 8979 0140



ENGLISHAUS
Tel: +44 (0) 208 255 0595
Fax: +44 (0) 208 287 3441

Scale: 1:50 & 1:1250
Date: 2 Feb 2005
Number: EH 2603/01

ENGLISHAUS LIMITED
© EnglishHaus 1995