




Proposed Front Elevation

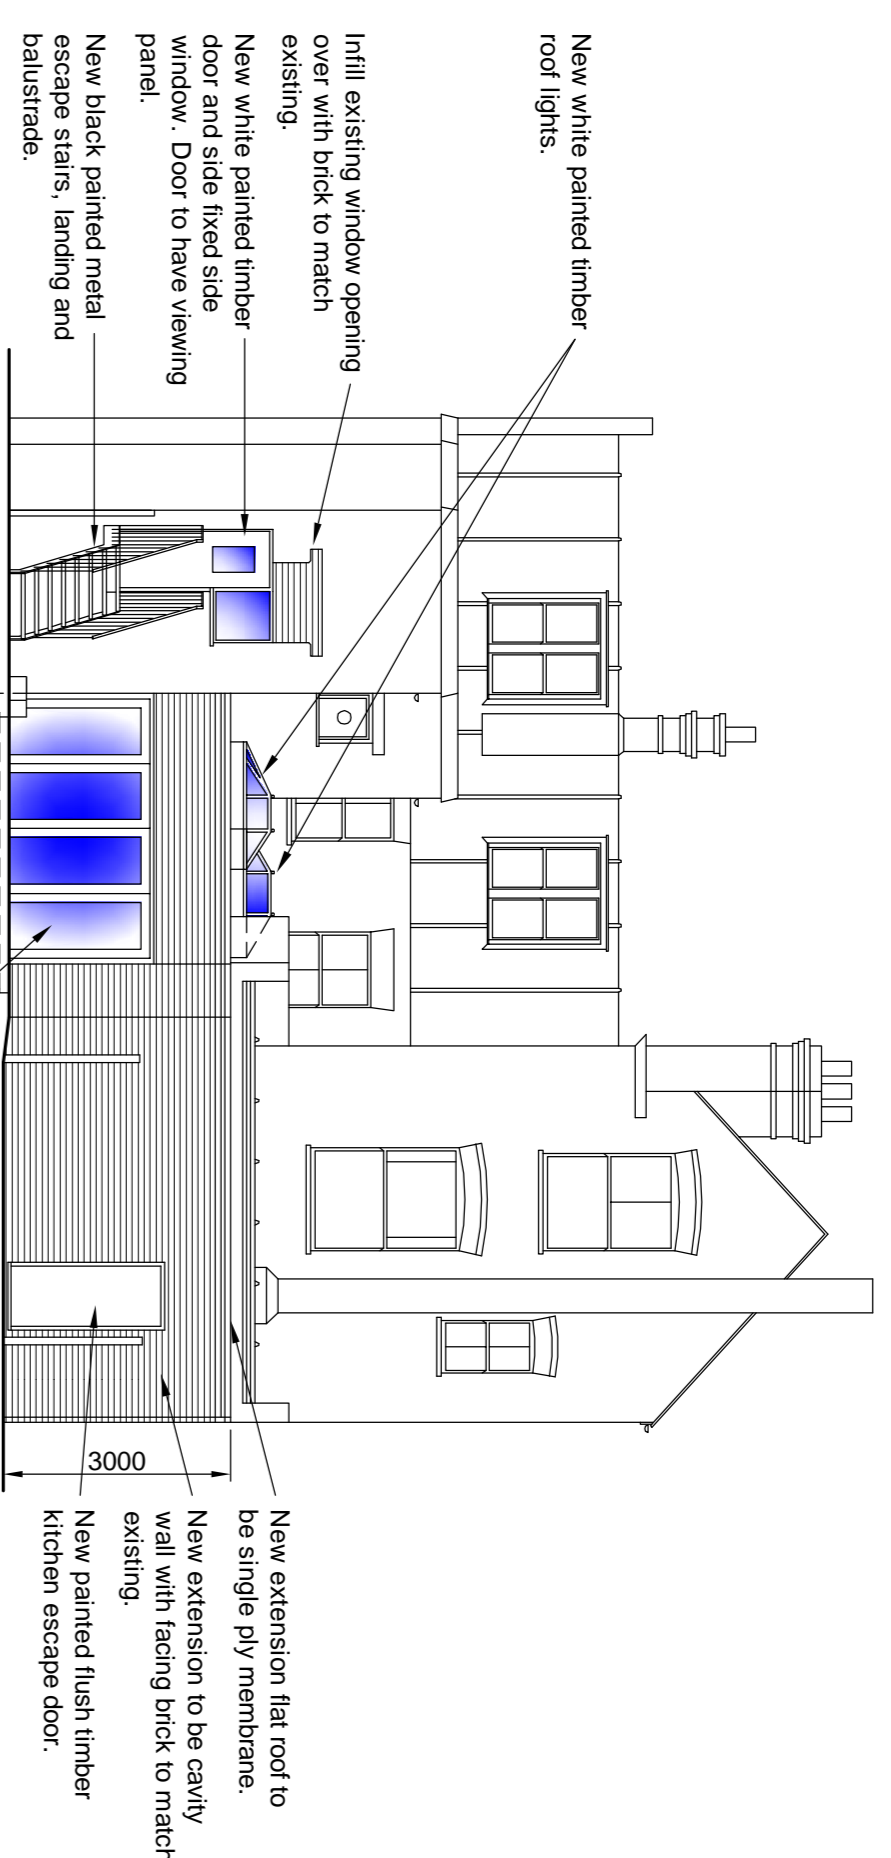


Proposed Rear Elevation

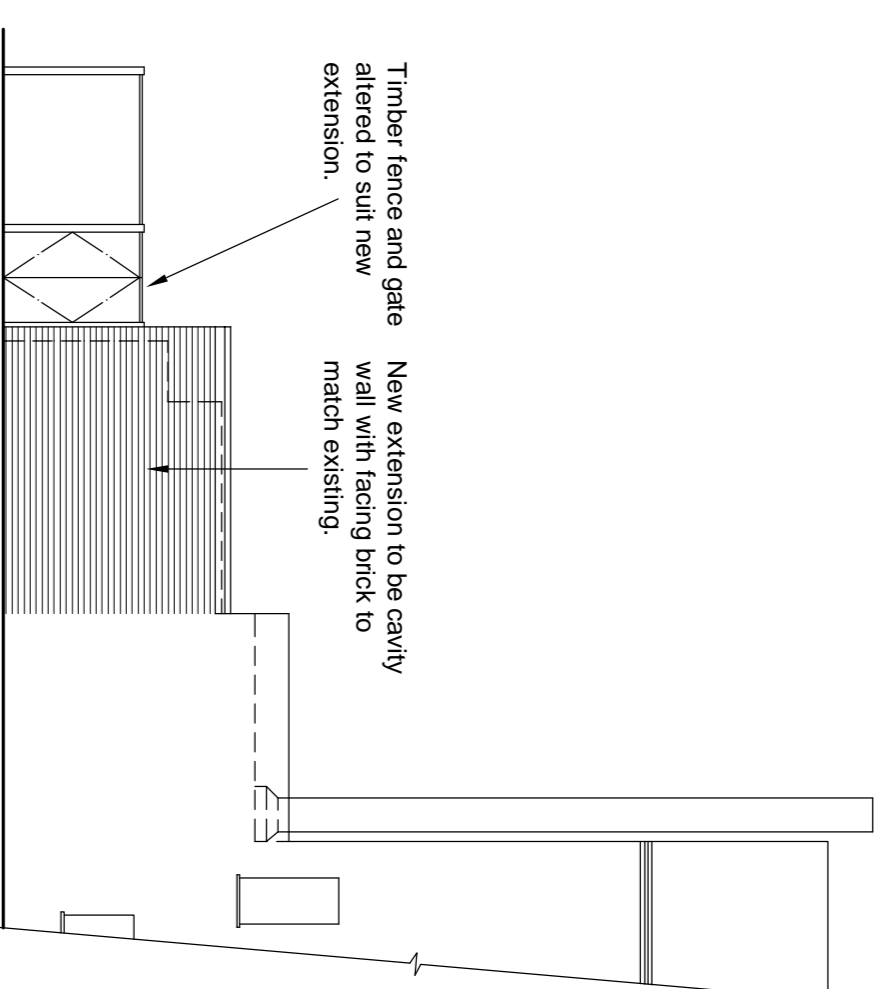


Proposed Part Side Elevation A

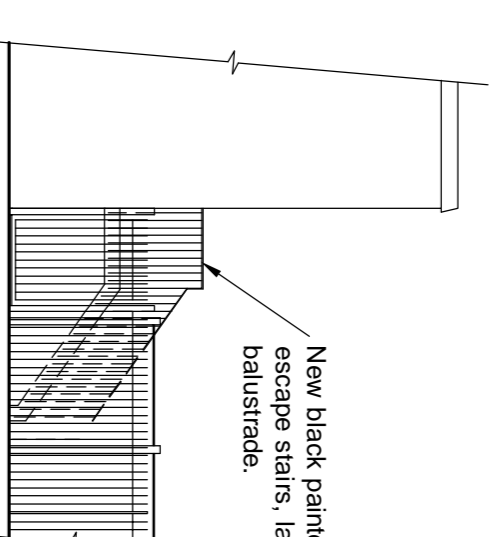

Proposed Part Side Elevation B

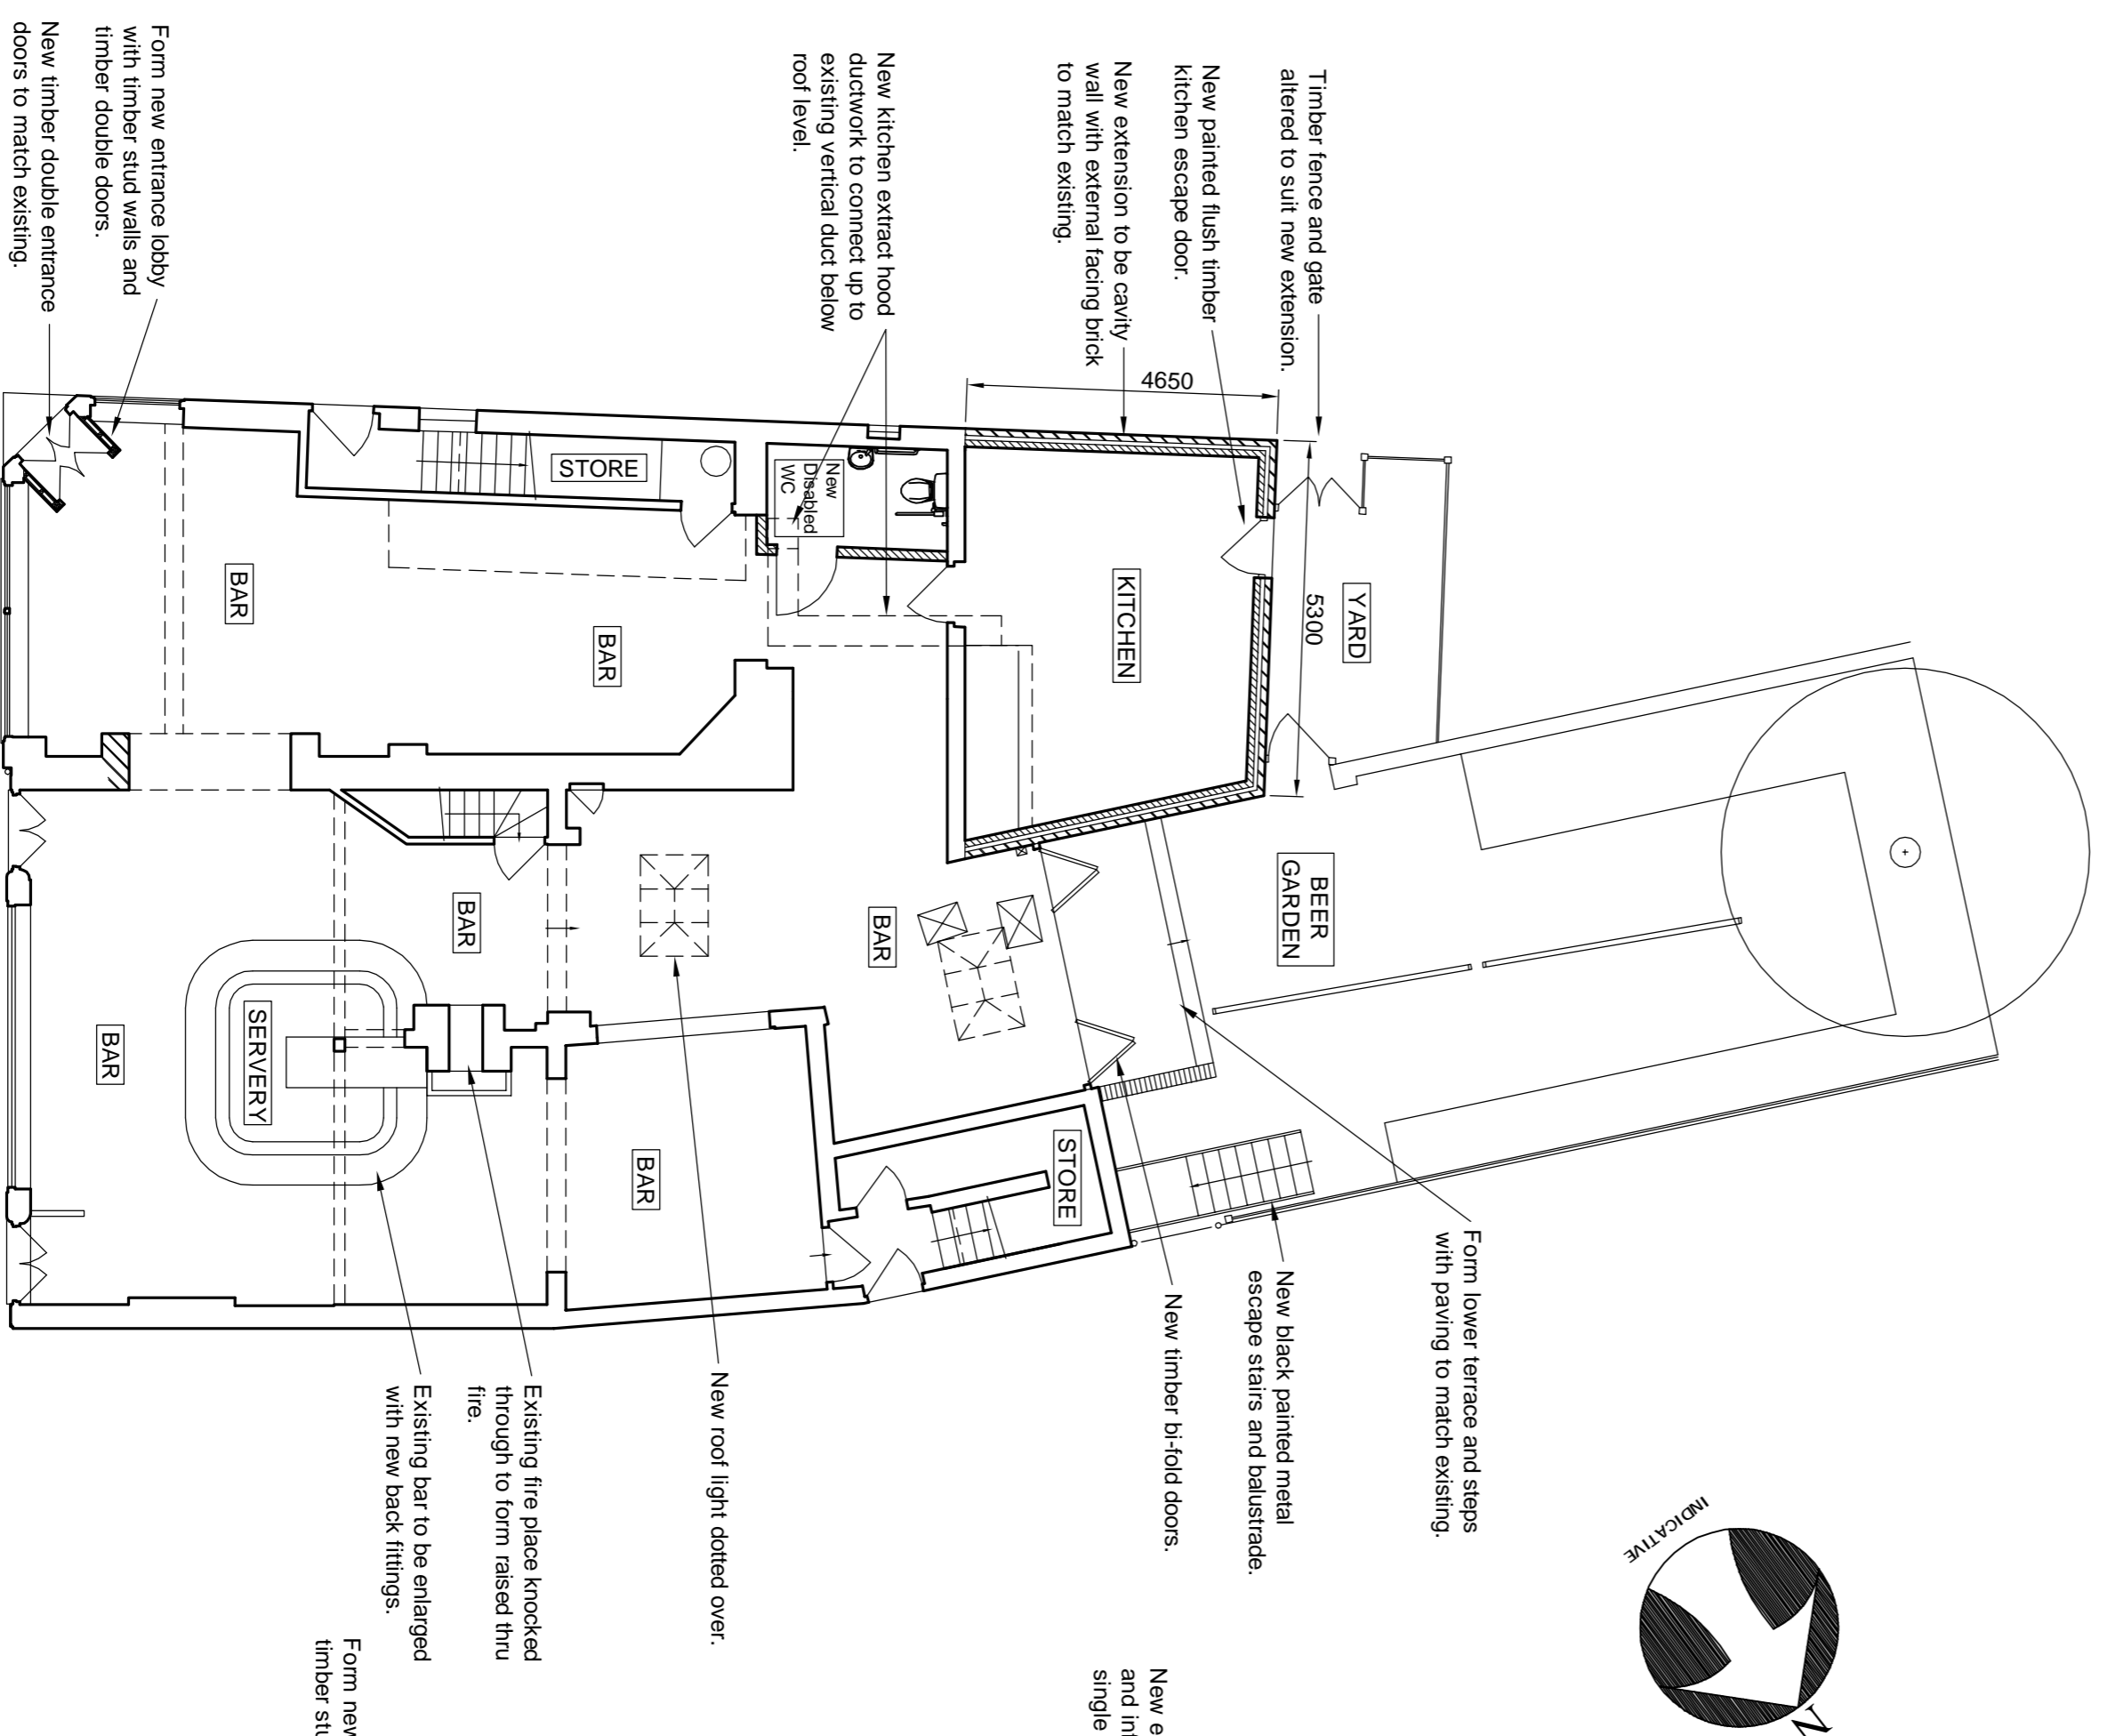

Proposed Ground Floor Plan

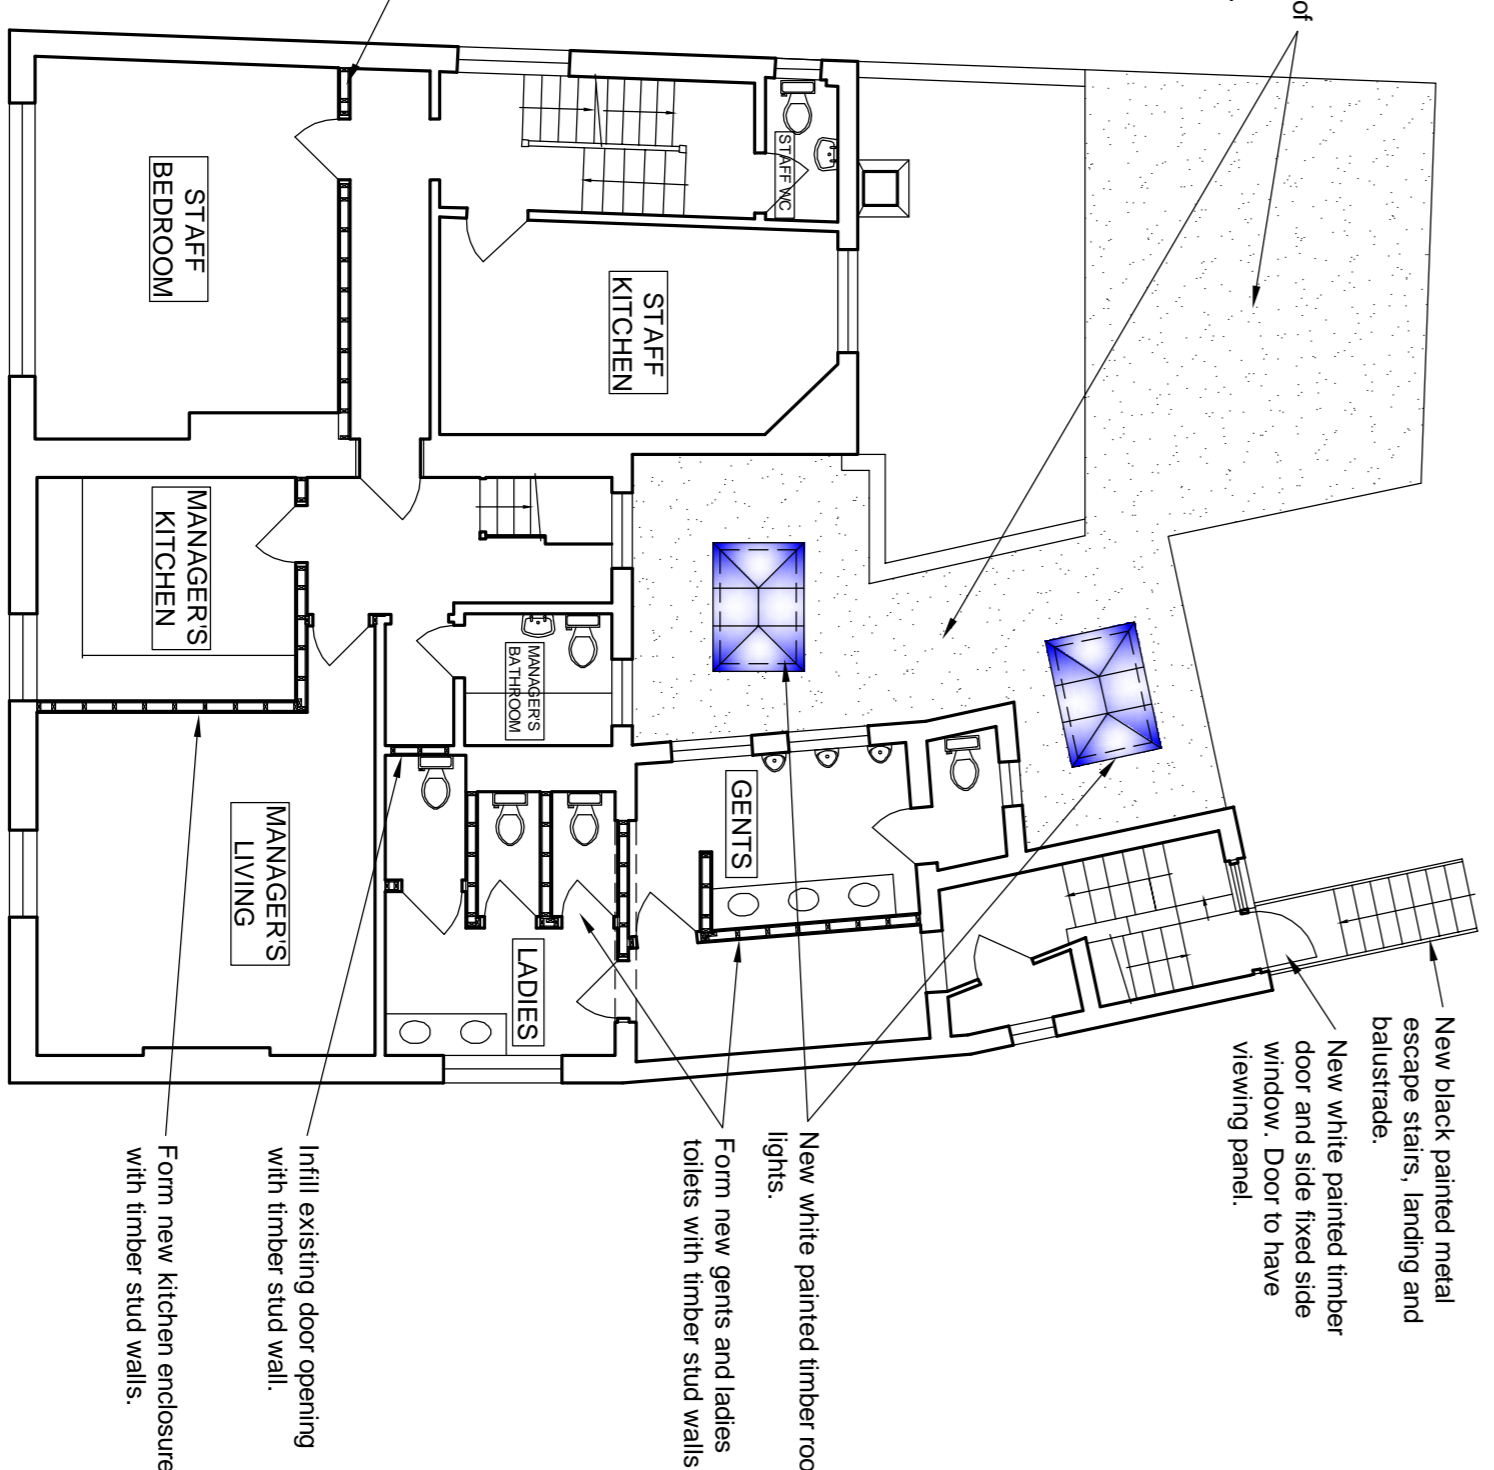

Proposed First Floor Plan



REV	DESCRIPTION	DATE
B	Disabled WC included	14.11.11
A	Roof light to rear roof - side glazing omitted to reduce height.	11.11.11

MBA
 MERRYN BROWN ASSOCIATES LTD.
 Studio F100
 Riverside Business Centre,
 Haldens Place,
 London SW18 4JQ
 Tel: 020 8875 9115
 Fax: 020 8875 9125
 E-Mail: m.brown@merrynbrown.co.uk

Client Y Oung & Cos Brewery Plc
Site Location Shaftesbury Arms PH
 Kew Road, Richmond
Title Proposed Plans & Elevations
Scale 1:100 @ A1
Date September 2011
Drawing No. 1151 / 02 B