



# Elevation to Orchard Road




SCALE 1:250

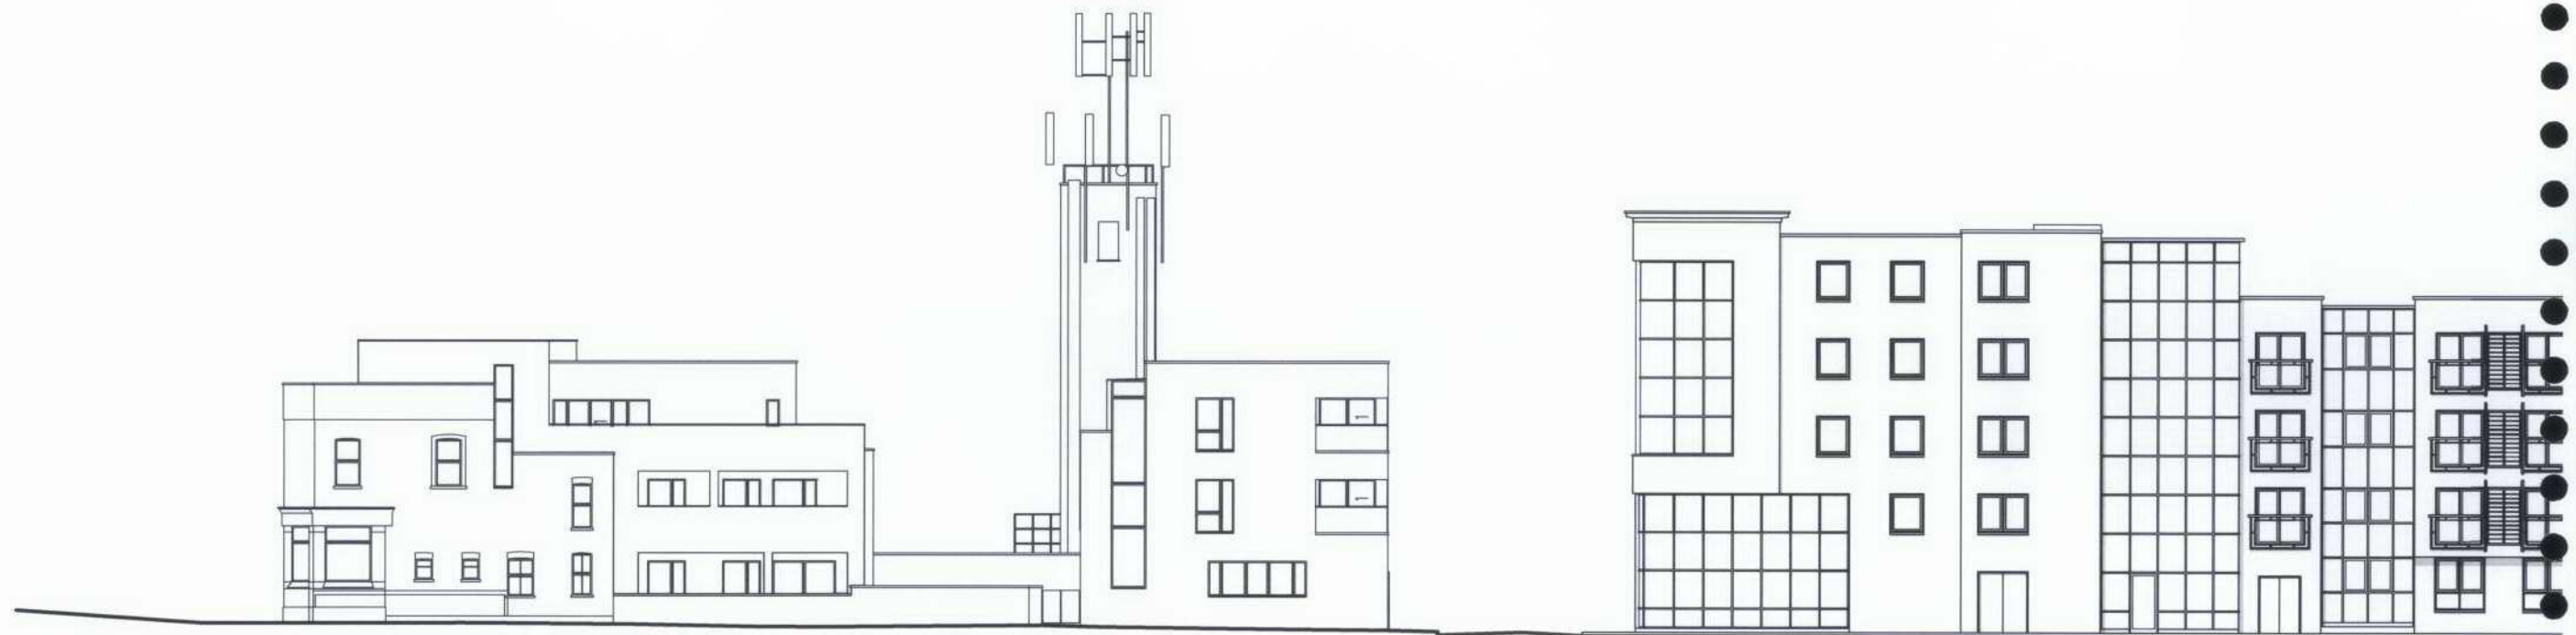


 

# Elevation to southern boundary

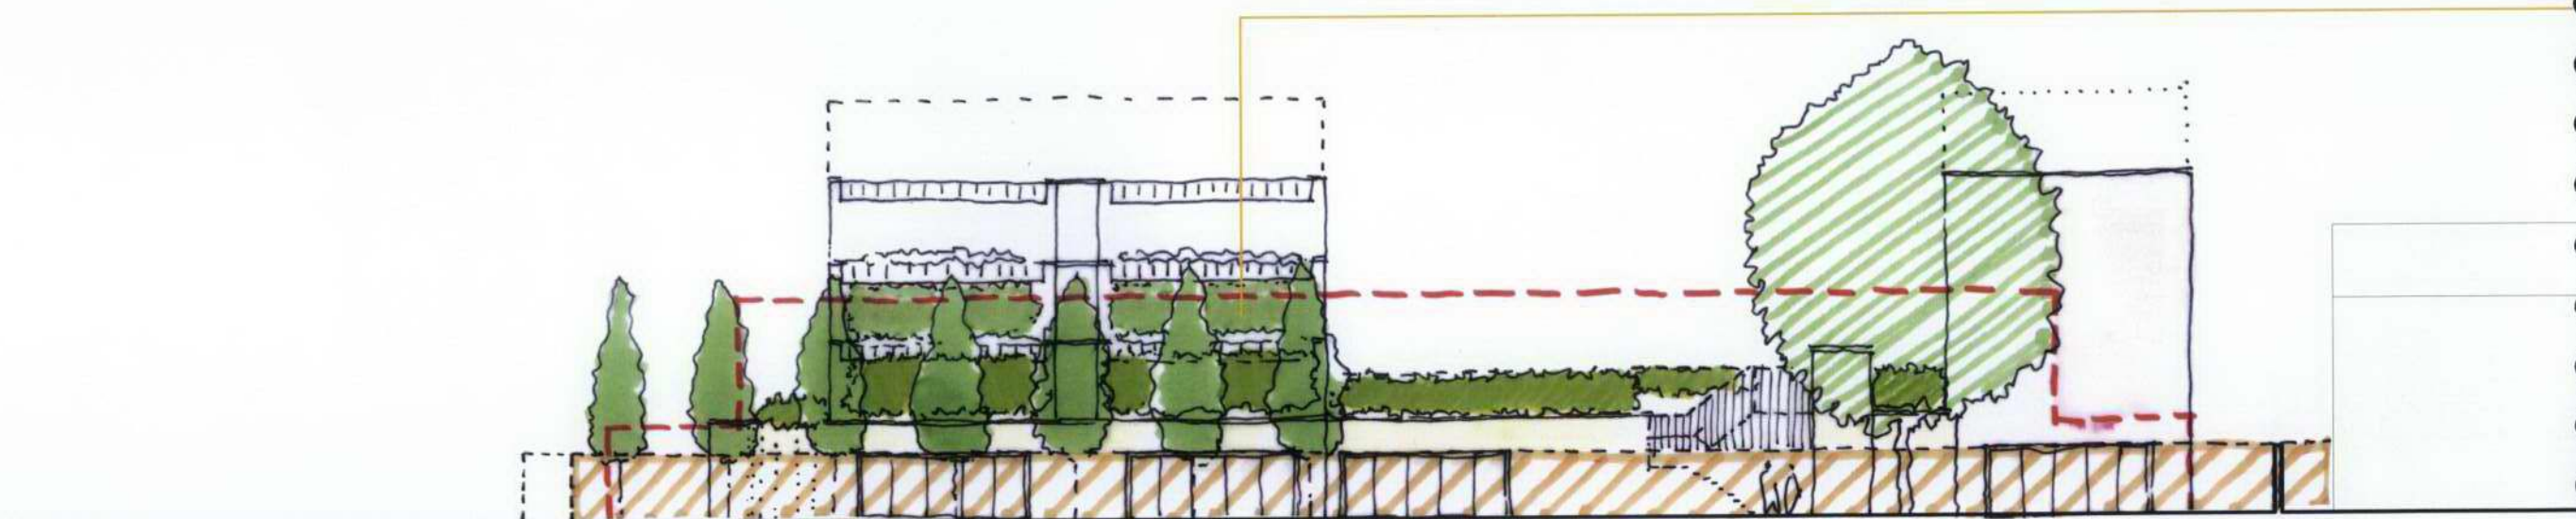

SCALE 1:250

 







Possible green-wall system

# Section through courtyard

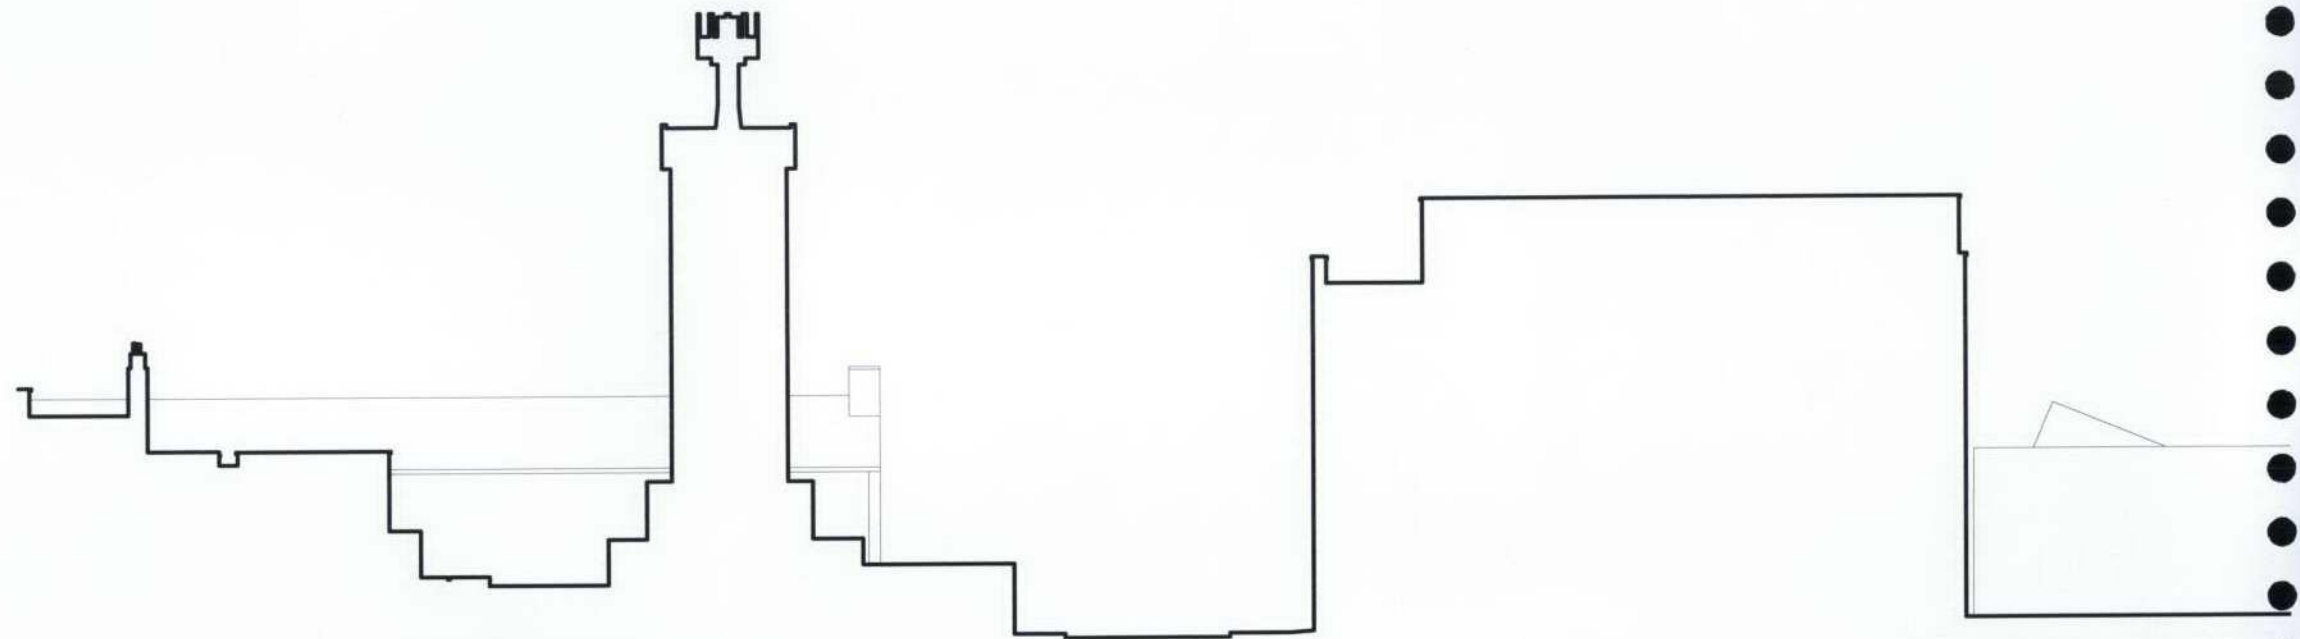

SCALE 1:250

 






# Appendix F

## Public Consultation Drawings



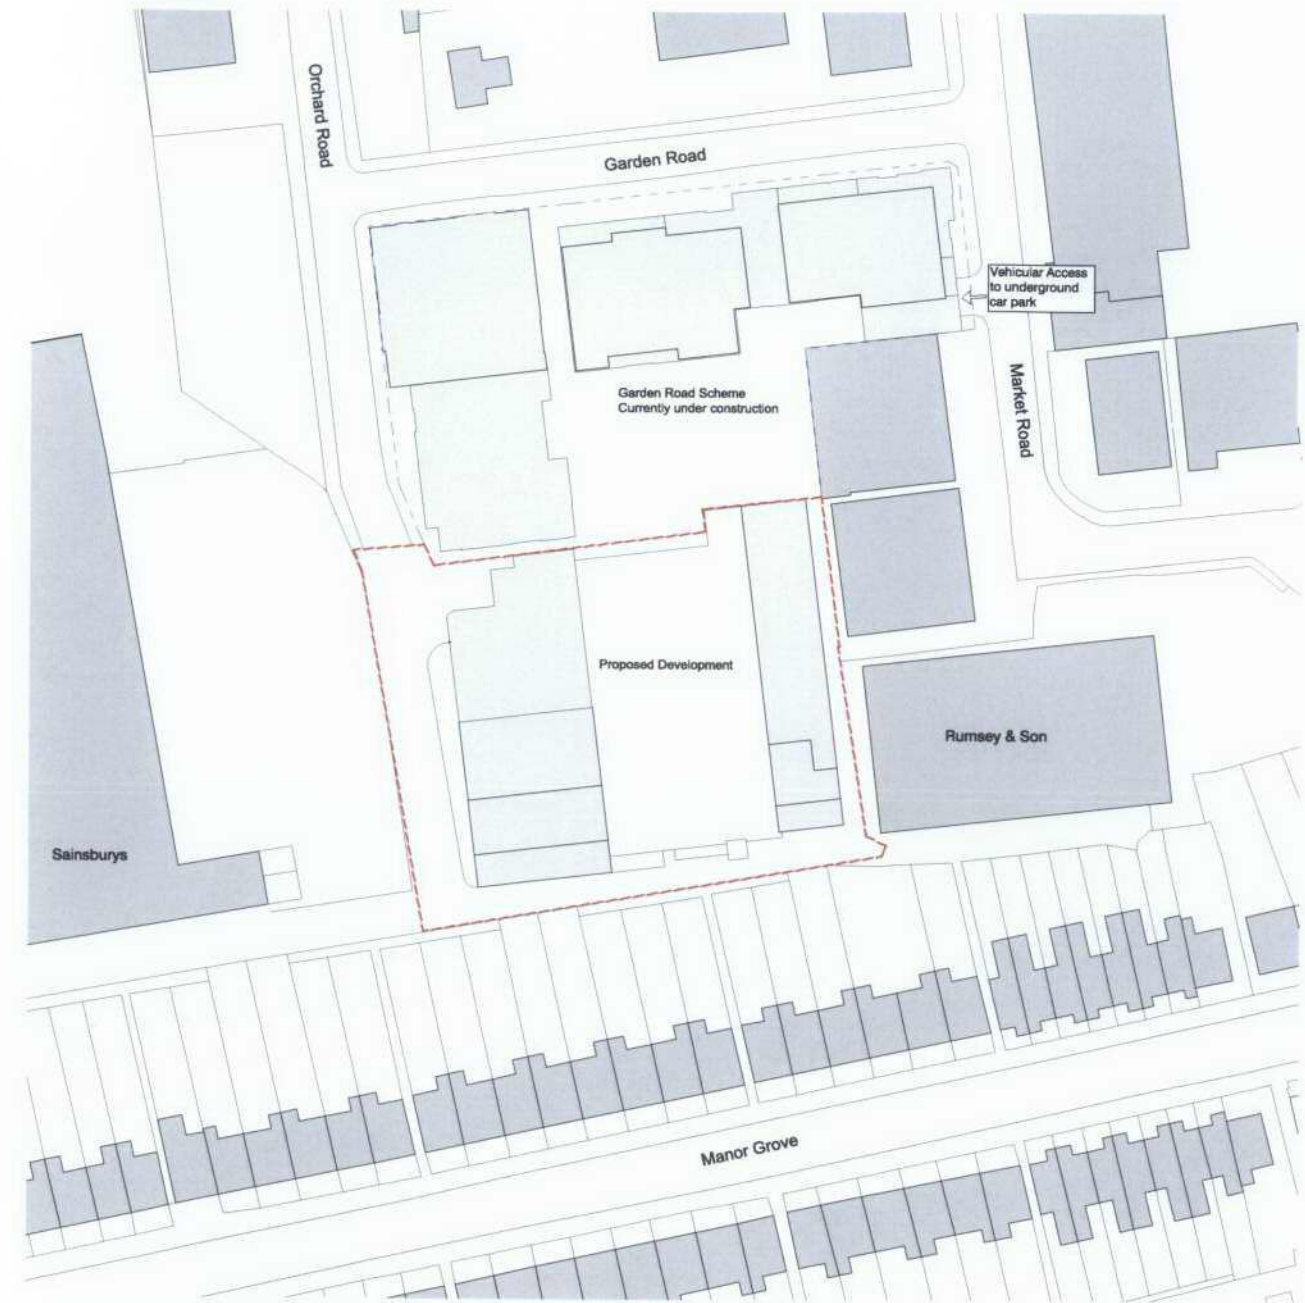

© Crown Copyright 2008. All rights reserved. Licence number 100020449



Proposed Mixed Use Development  
 Express Dairies site  
 Orchard Road  
 Richmond

Proposed Site Location Plan

Public consultation August 2011

 **PAUL BROOKES ARCHITECTS**





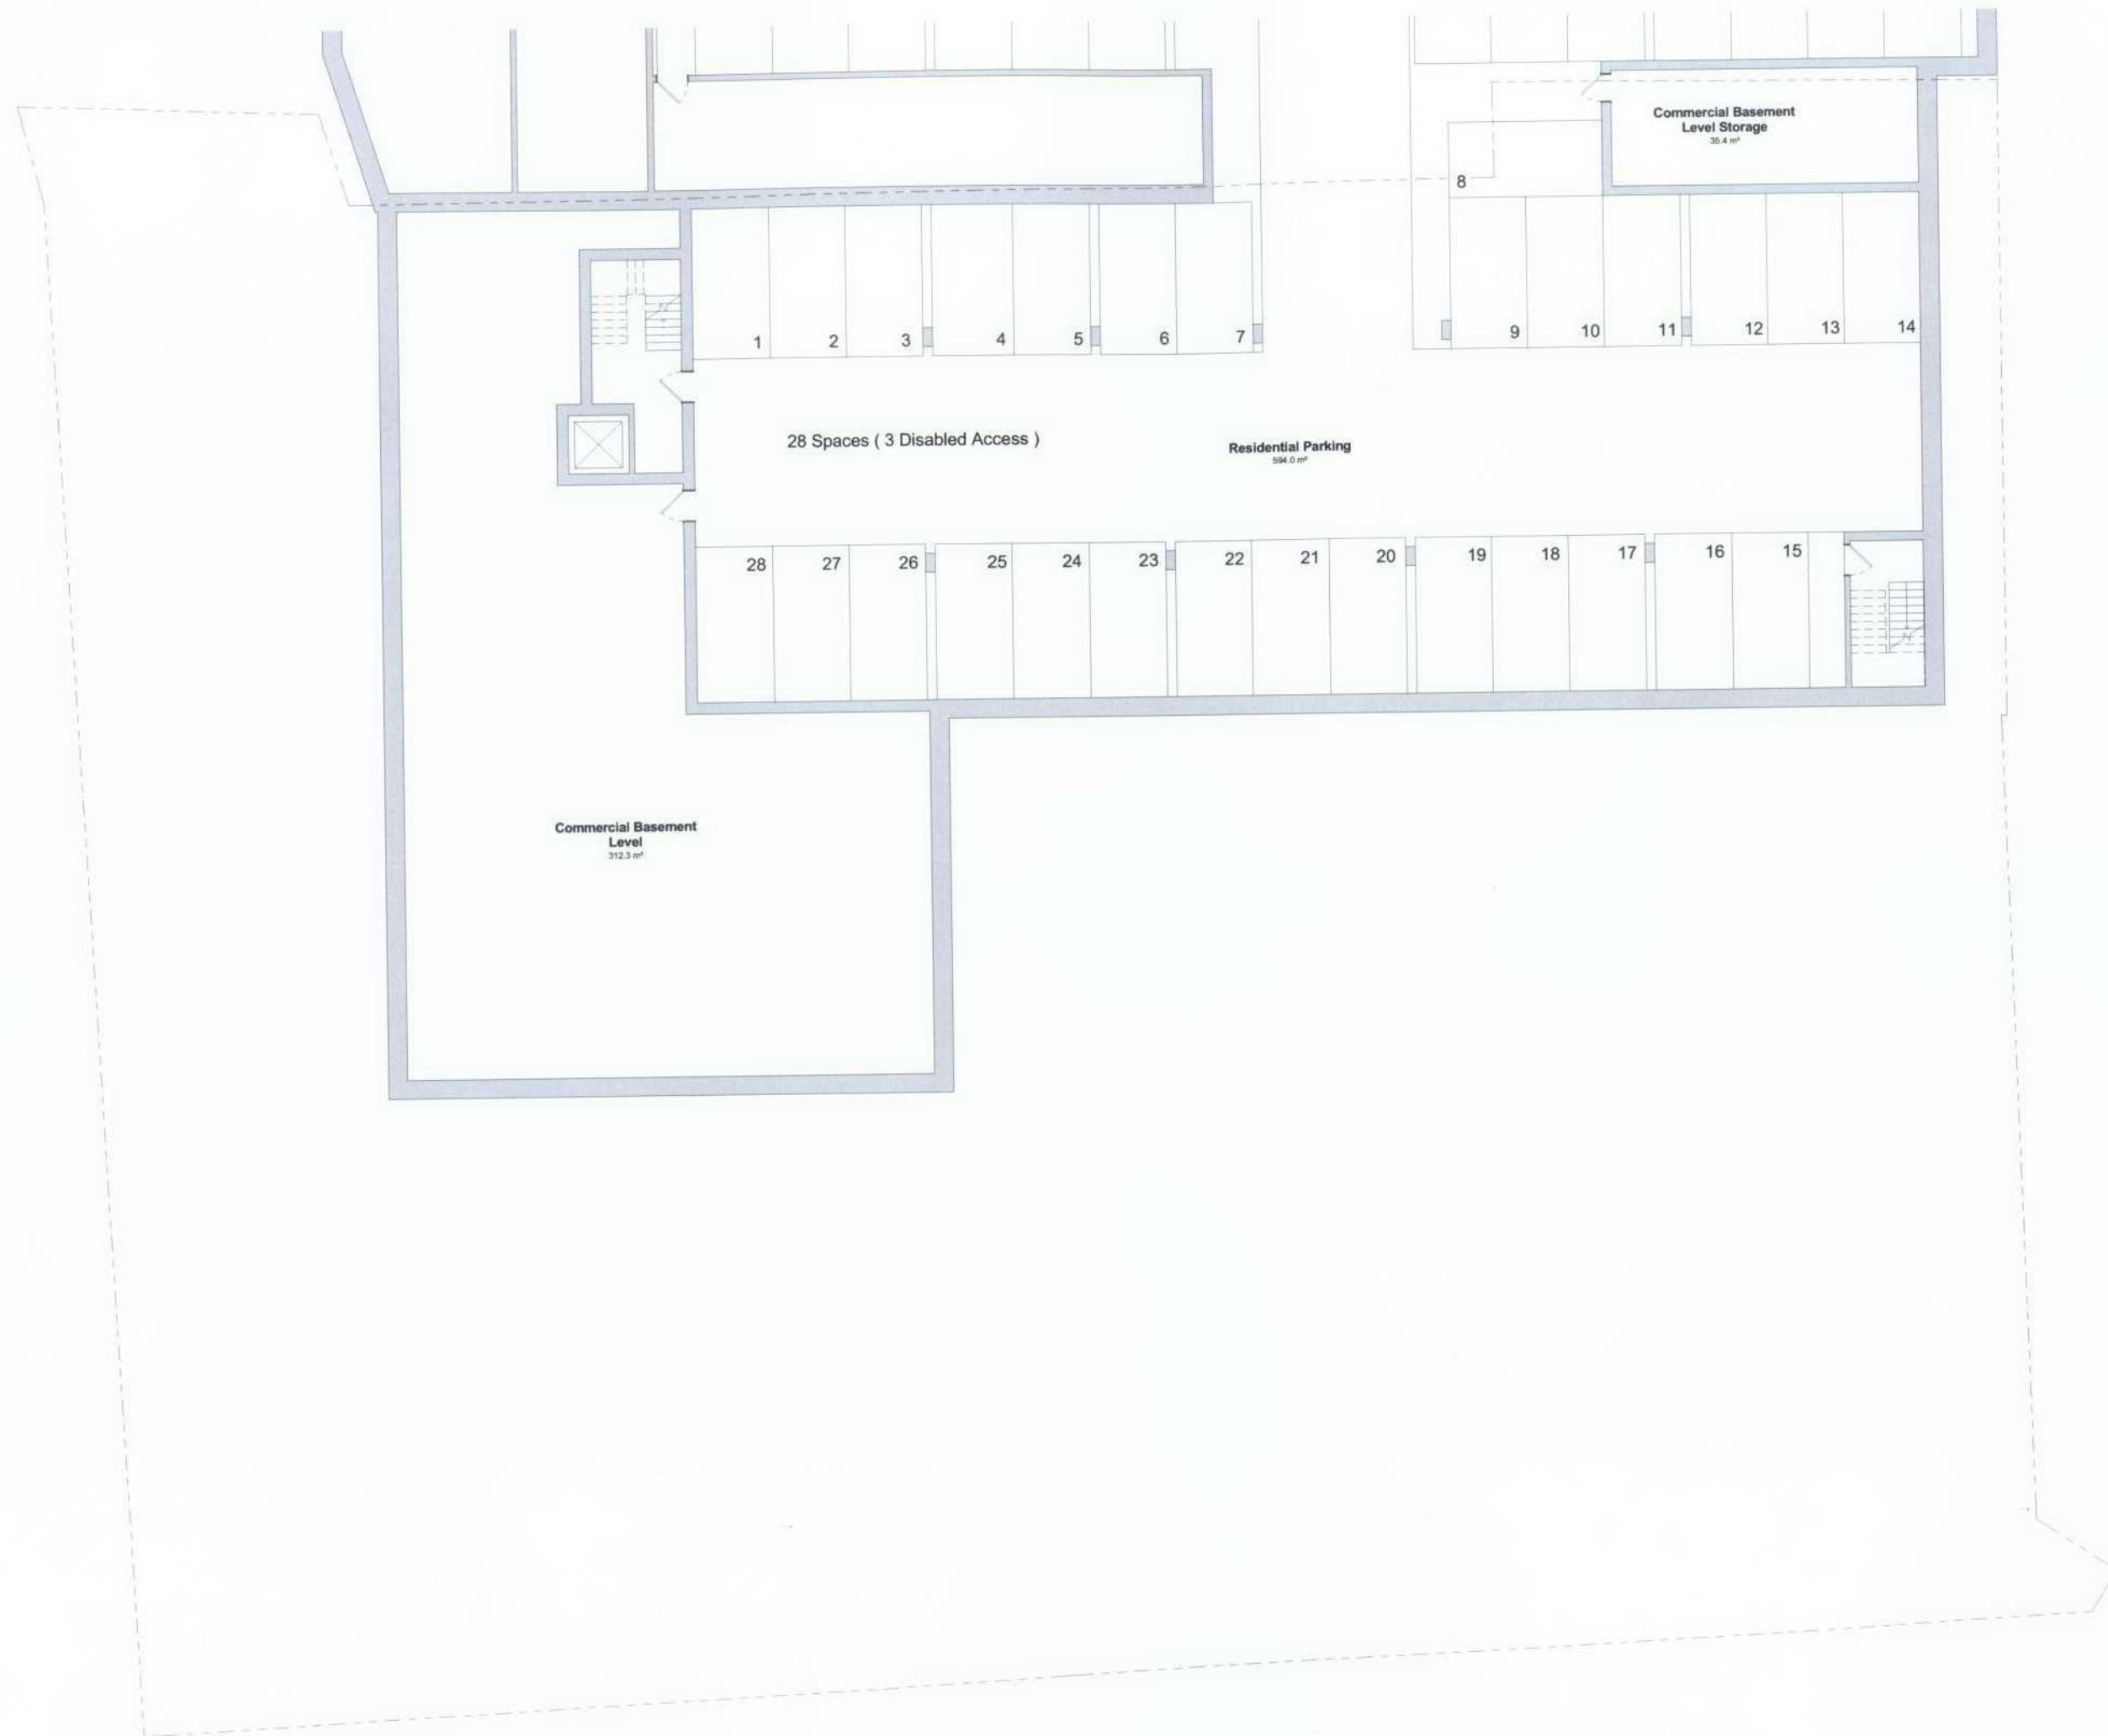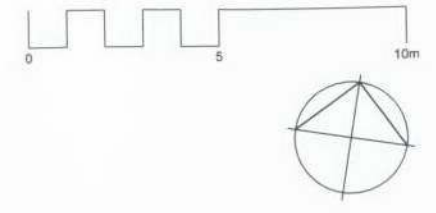

Proposed Mixed Use Development  
Express Dairies site  
Orchard Road  
Richmond

Proposed Basement Floor Plan

Public consultation August 2011

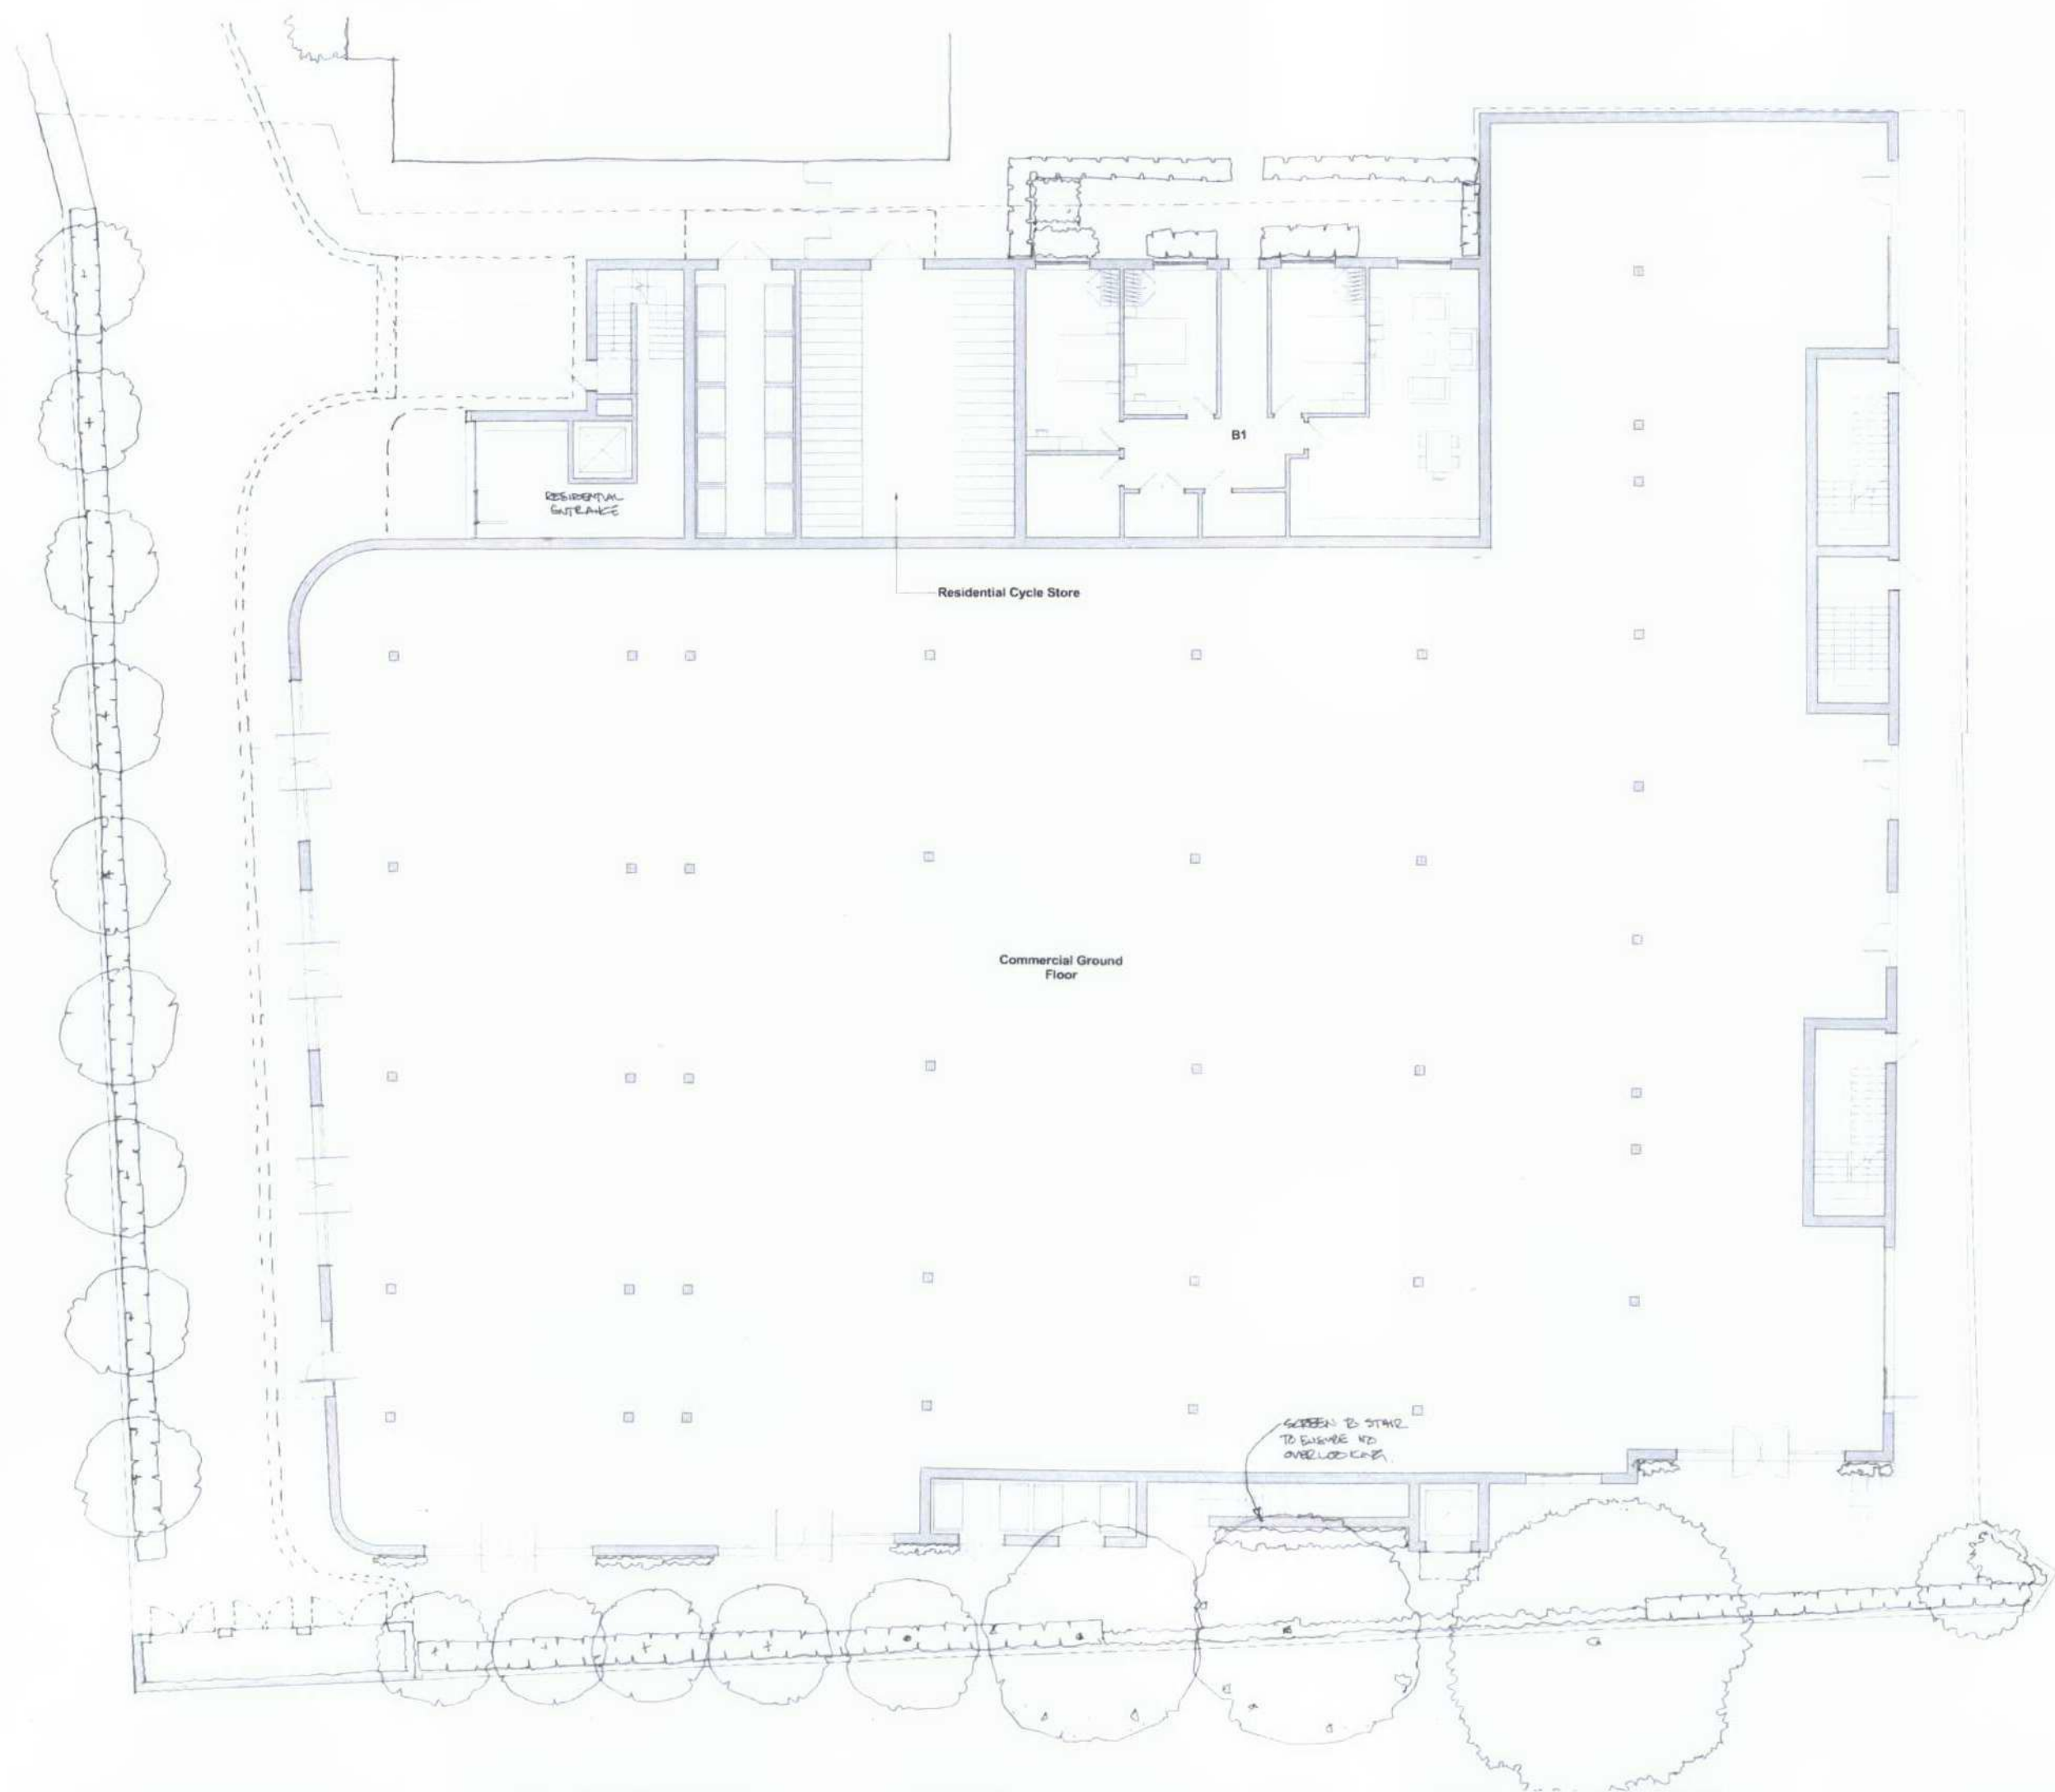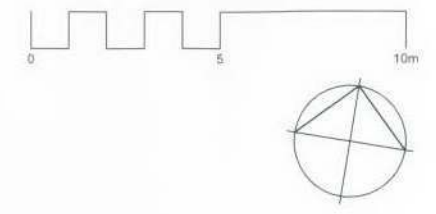



Proposed Mixed Use Development  
Express Dairies site  
Orchard Road  
Richmond

Proposed Ground Floor Plan

Public consultation August 2011

 PAUL BROOKES ARCHITECTS



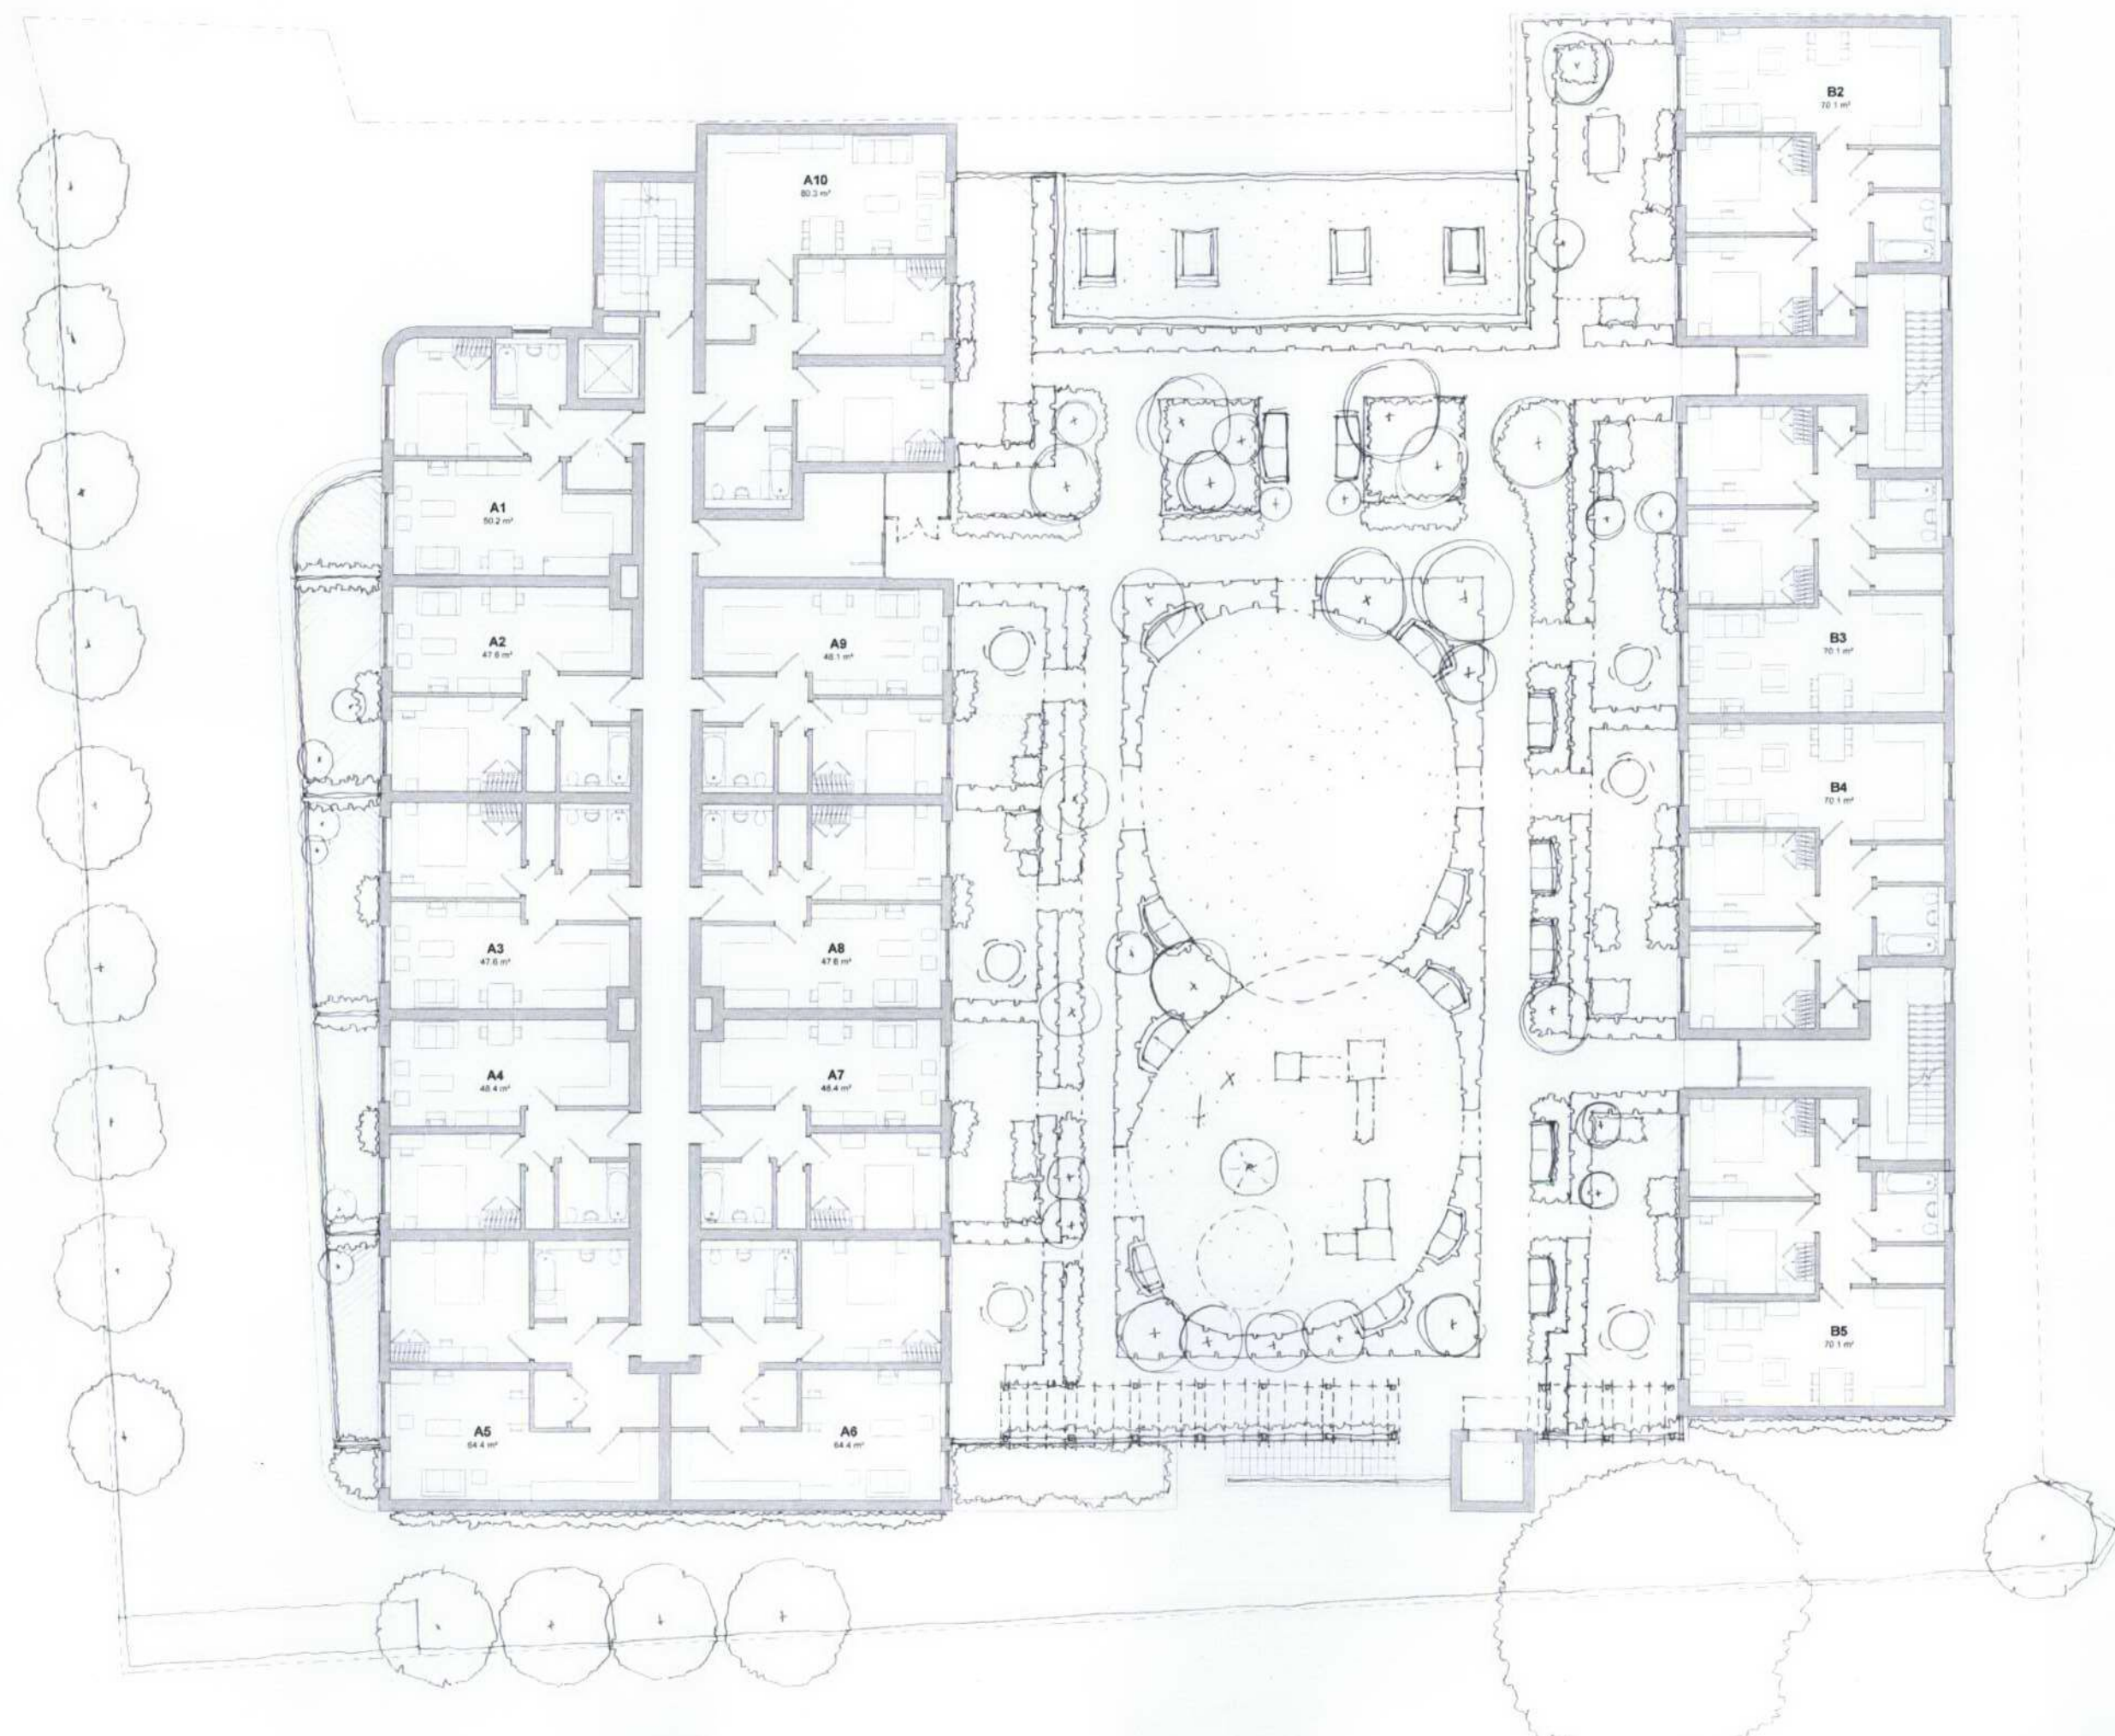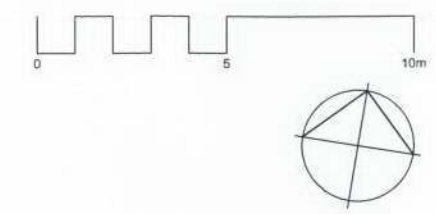





Proposed Mixed Use Development  
Express Dairies site  
Orchard Road  
Richmond

Proposed First Floor Plan

Public consultation August 2011

 PAUL BROOKES ARCHITECTS



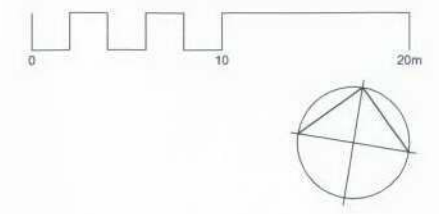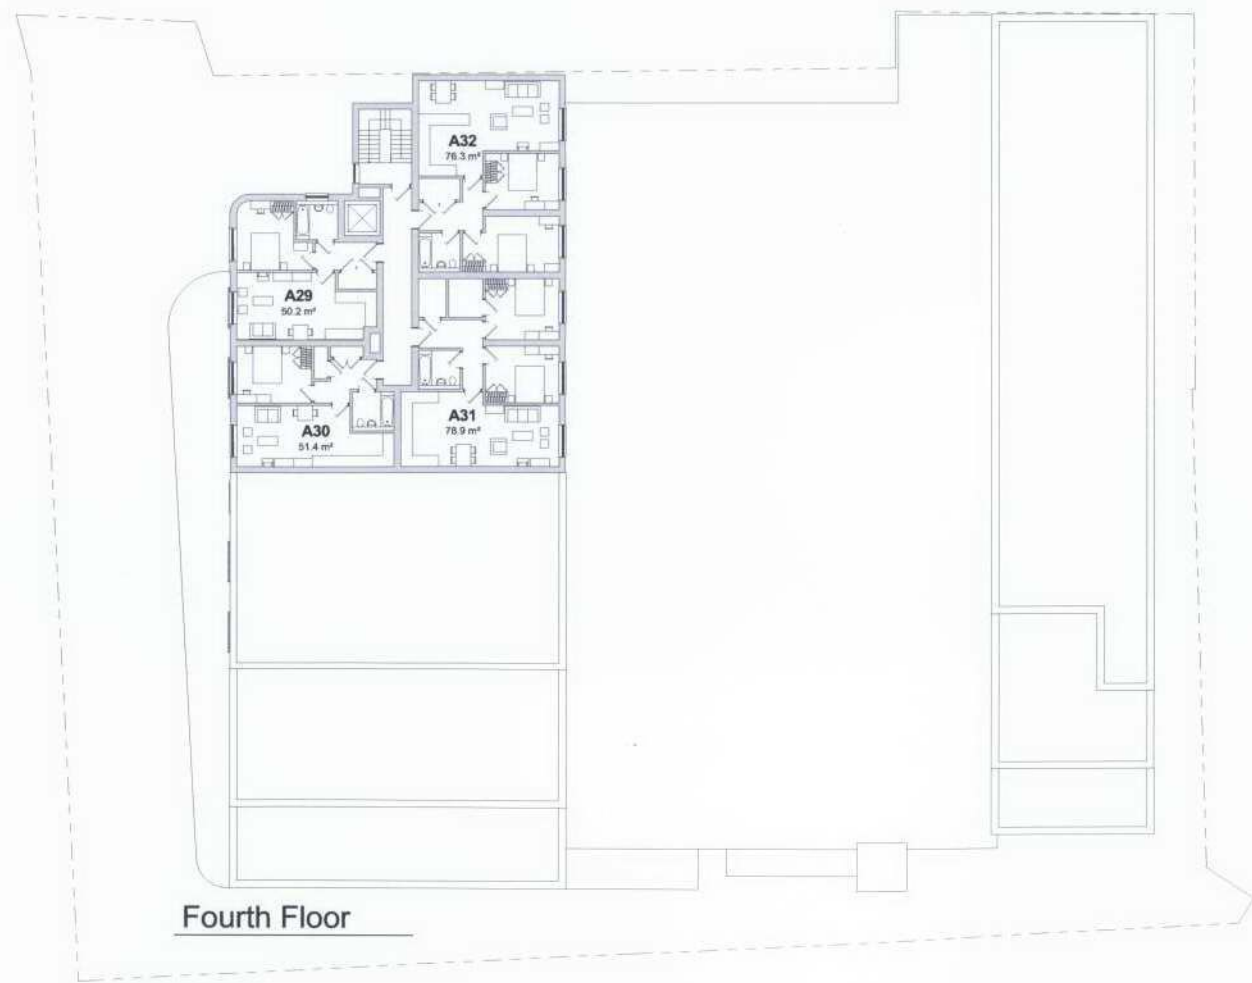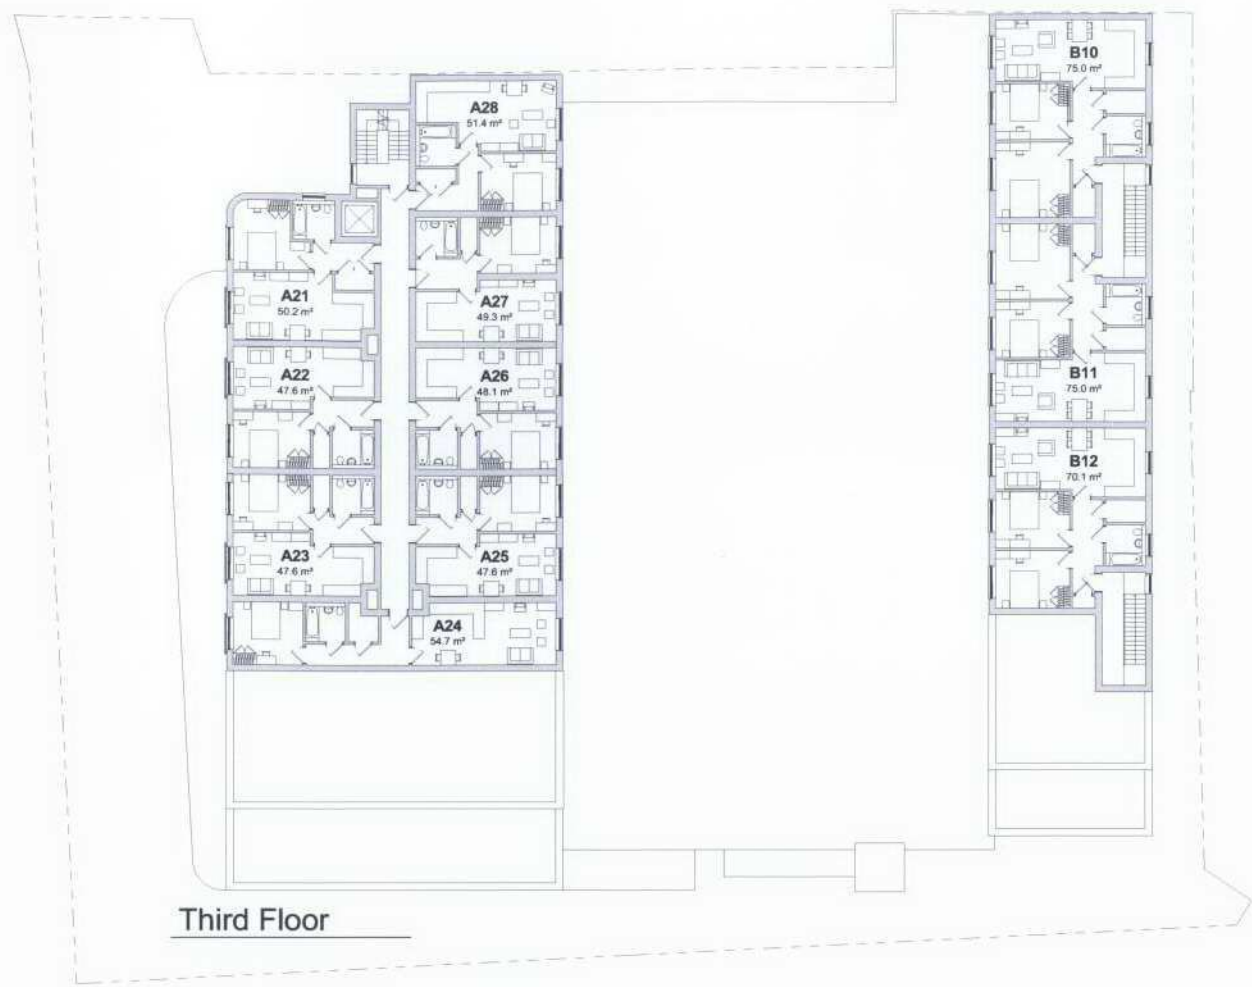
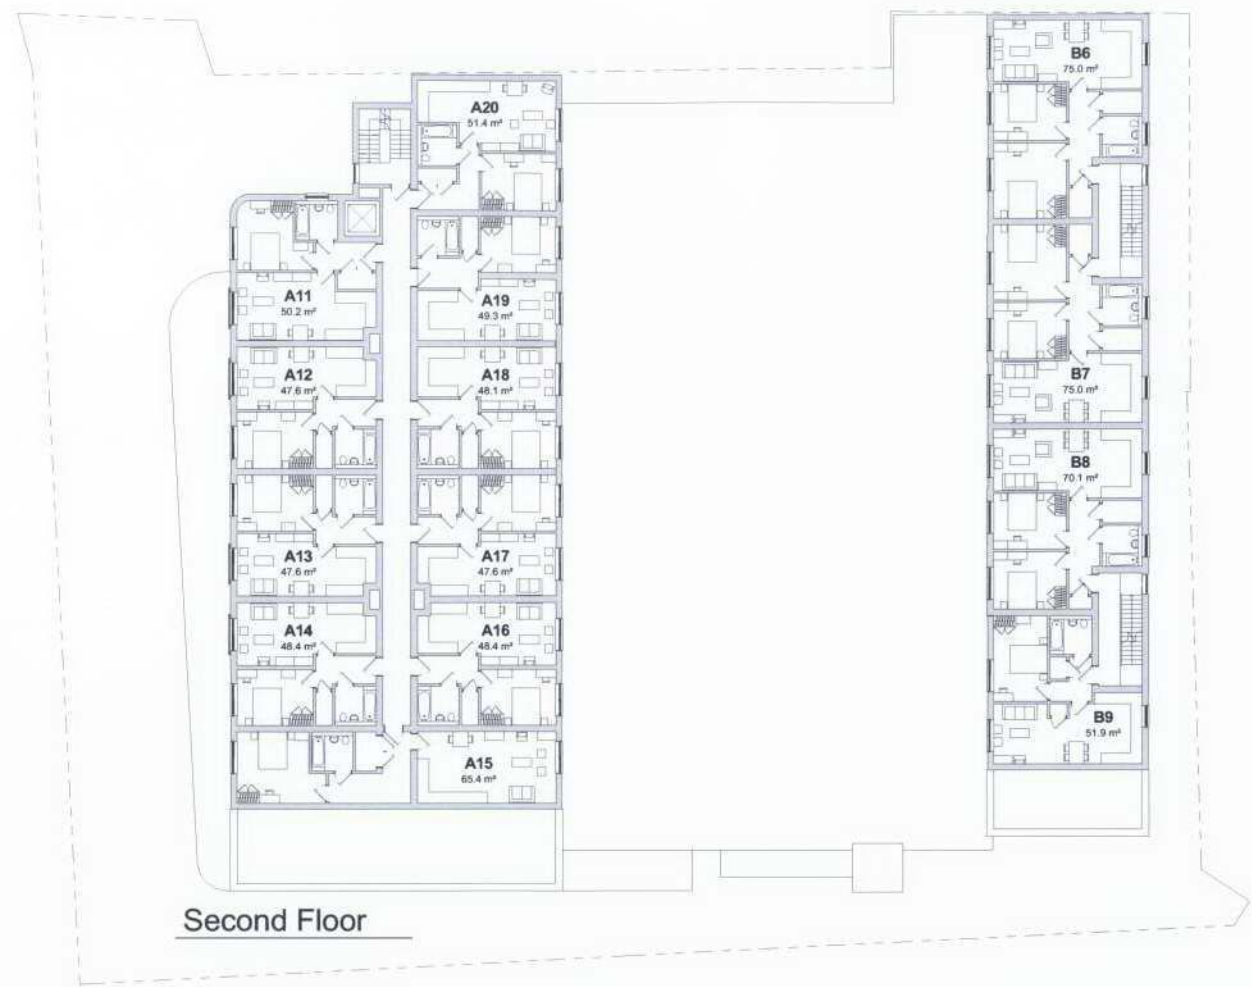


Proposed Mixed Use Development  
 Express Dairies site  
 Orchard Road  
 Richmond

Proposed Upper Floor Plans

Public consultation August 2011



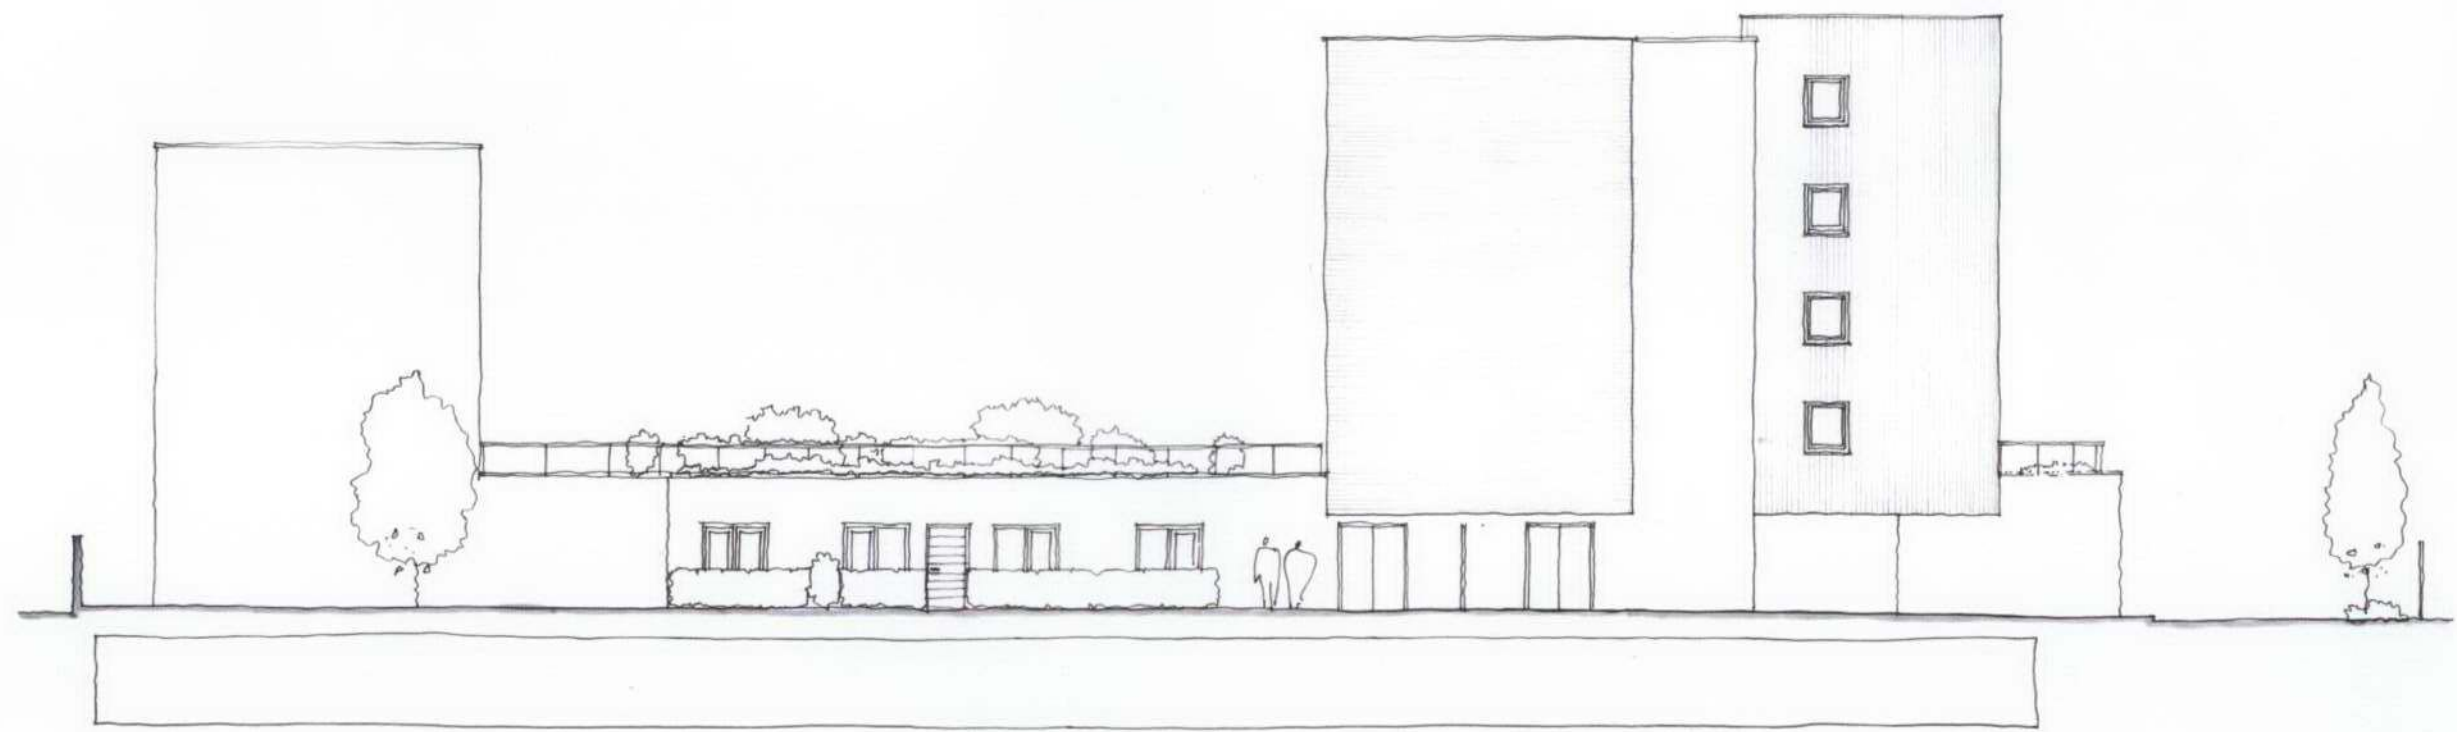 



PROPOSED DEVELOPMENT

Proposed Mixed Use Development  
Express Dairies site  
Orchard Road  
Richmond

Proposed North Elevation

Public consultation August 2011

  
PAUL BROOKES ARCHITECTS

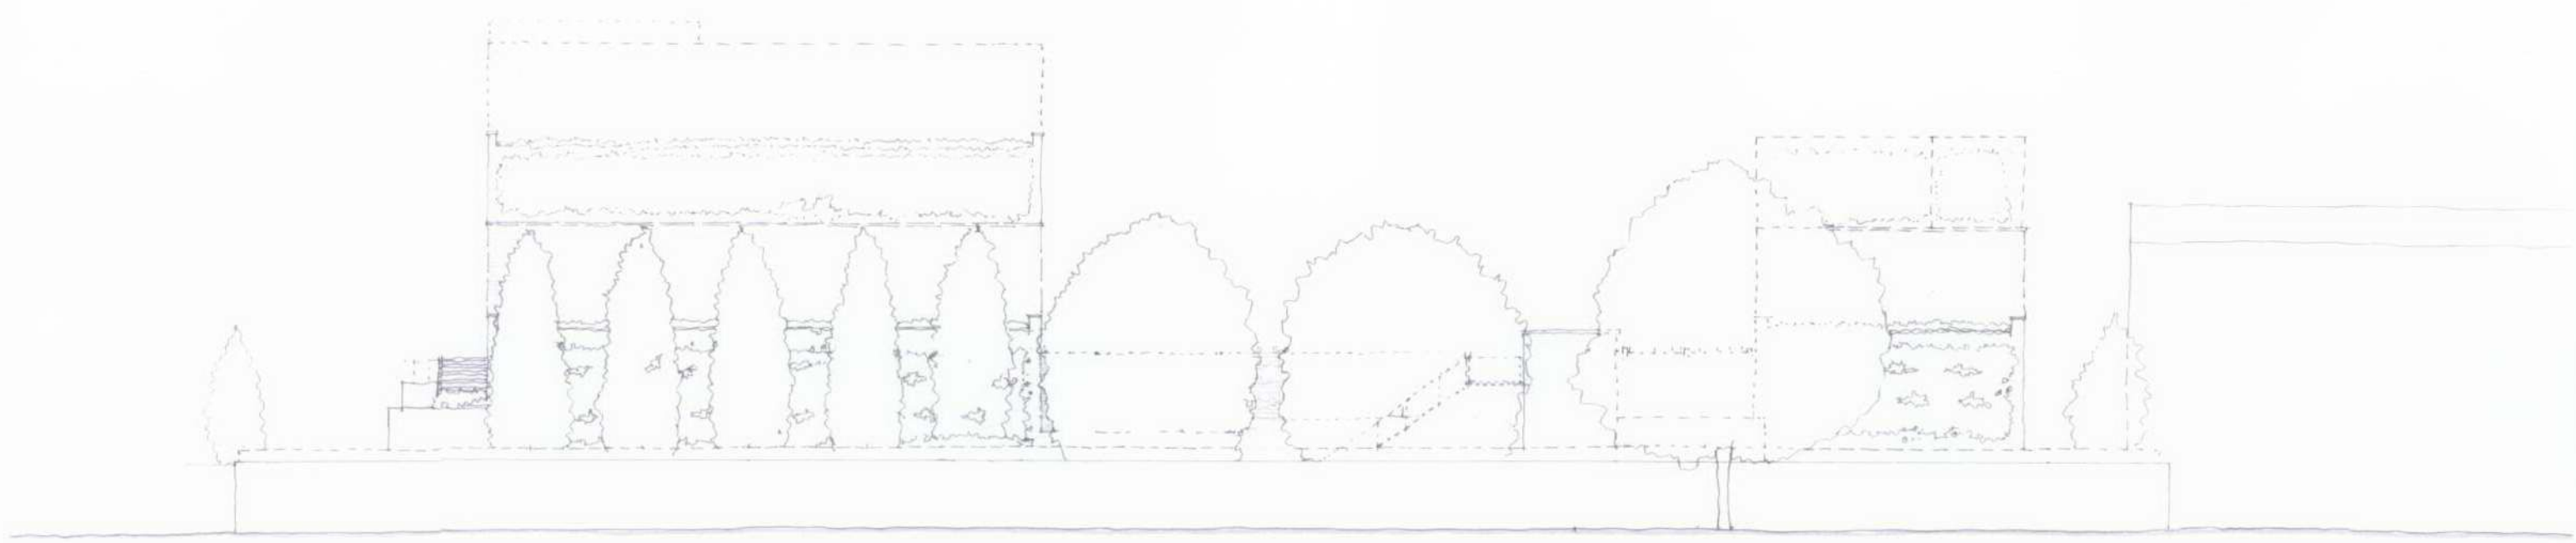 

SAINSBURY'S



PROPOSED DEVELOPMENT

RUMSEY & SON WAREHOUSE




Proposed Mixed Use Development  
Express Dairies site  
Orchard Road  
Richmond

Proposed South Elevation

Public consultation August 2011

  
PAUL BROOKES ARCHITECTS



 

GARDEN ROAD DEVELOPMENT

PROPOSED DEVELOPMENT



MANOR GREEN GARDENS

Proposed Mixed Use Development  
Express Dairies site  
Orchard Road  
Richmond

Proposed West Elevation

Public consultation August 2011

  
PAUL BROOKES ARCHITECTS

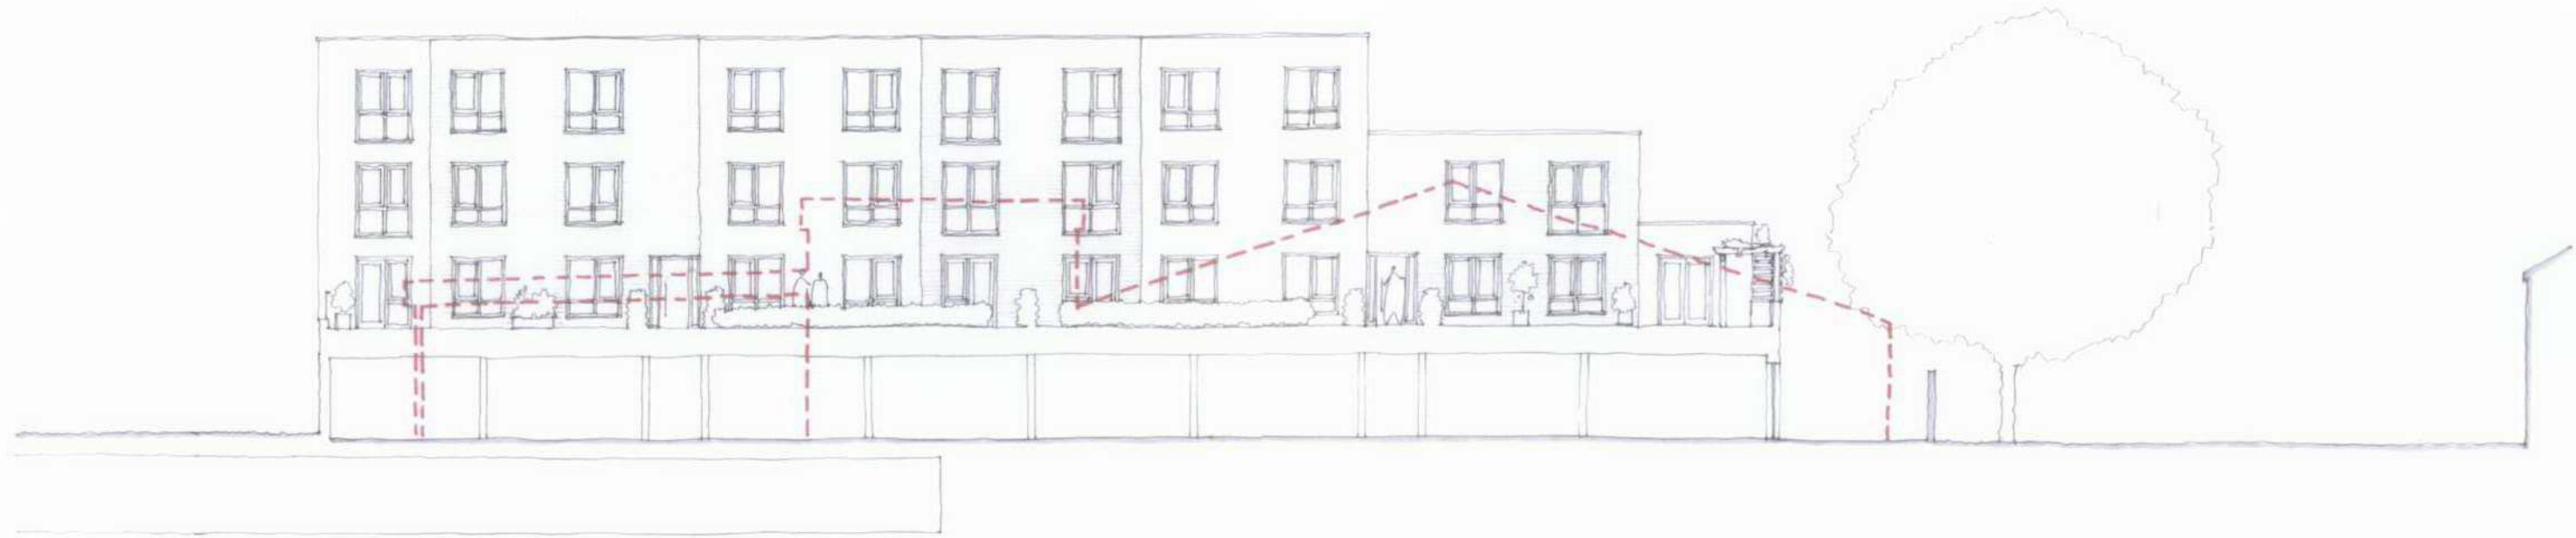 

CAEDEN ROAD  
DEVELOPMENT



PROPOSED DEVELOPMENT



MANOR GROVE HOUSES


Proposed Mixed Use Development  
Express Dairies site  
Orchard Road  
Richmond

Proposed Courtyard East Elevation

Public consultation August 2011

  
PAUL BROOKES ARCHITECTS



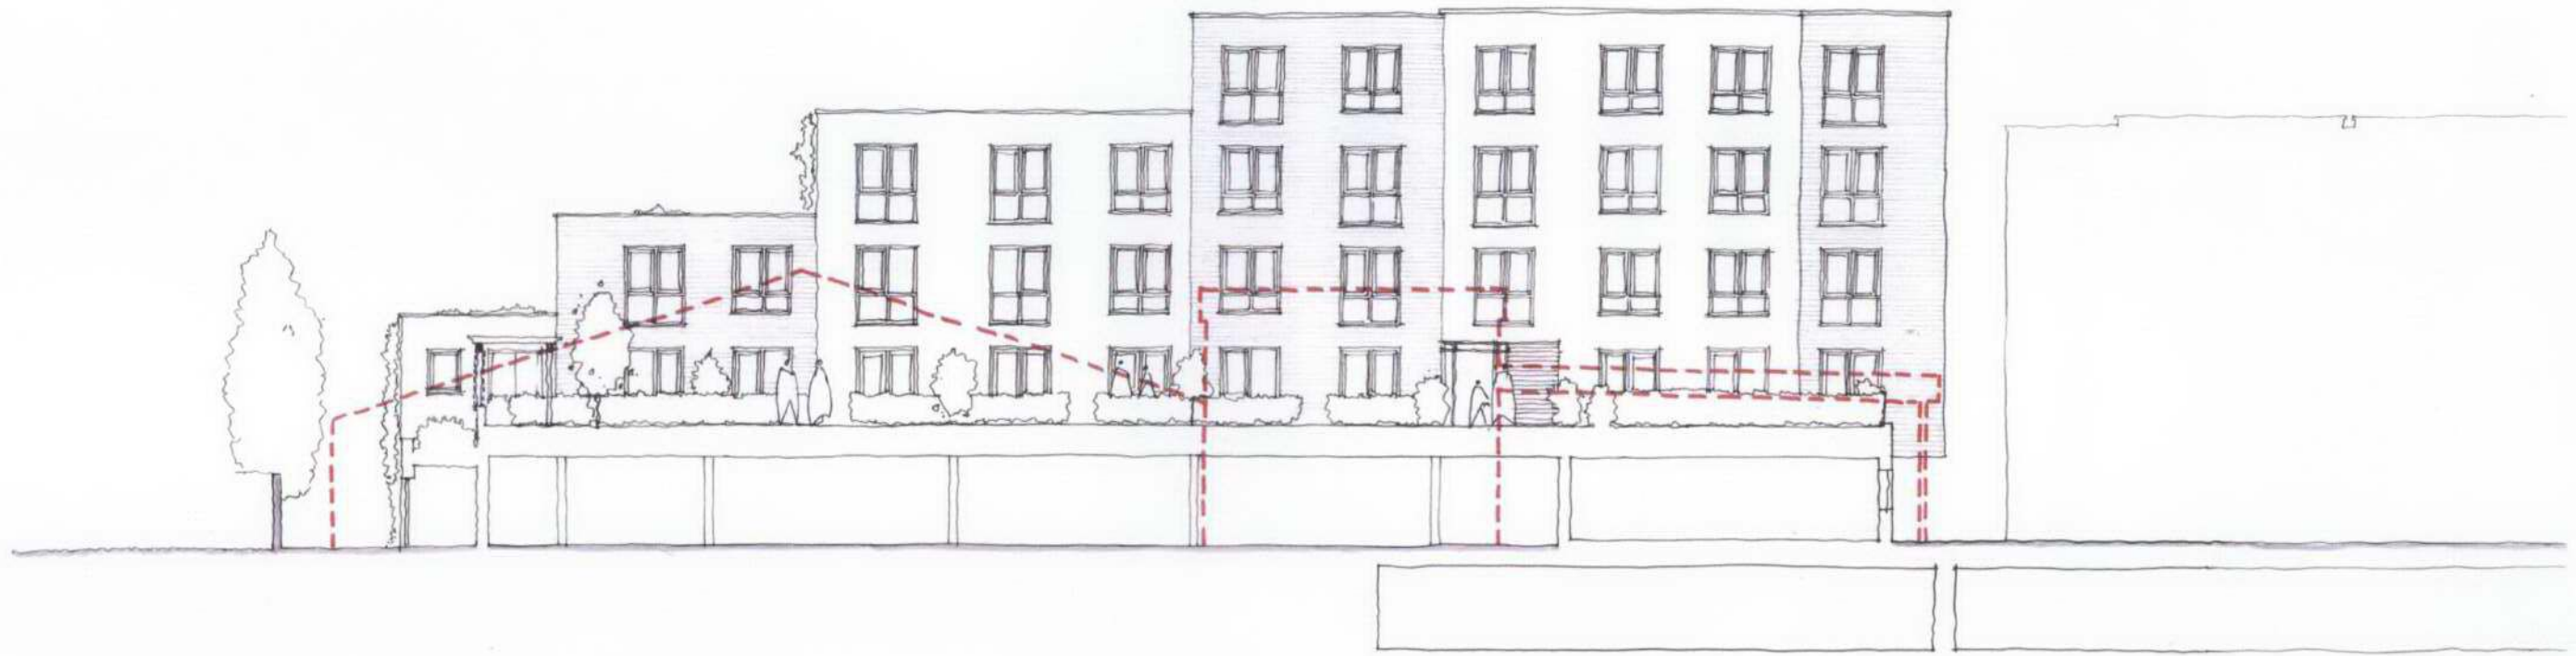


Proposed Mixed Use Development  
Express Dairies site  
Orchard Road  
Richmond

Proposed Courtyard West Elevation

Public consultation August 2011

  
PAUL BROOKES ARCHITECTS

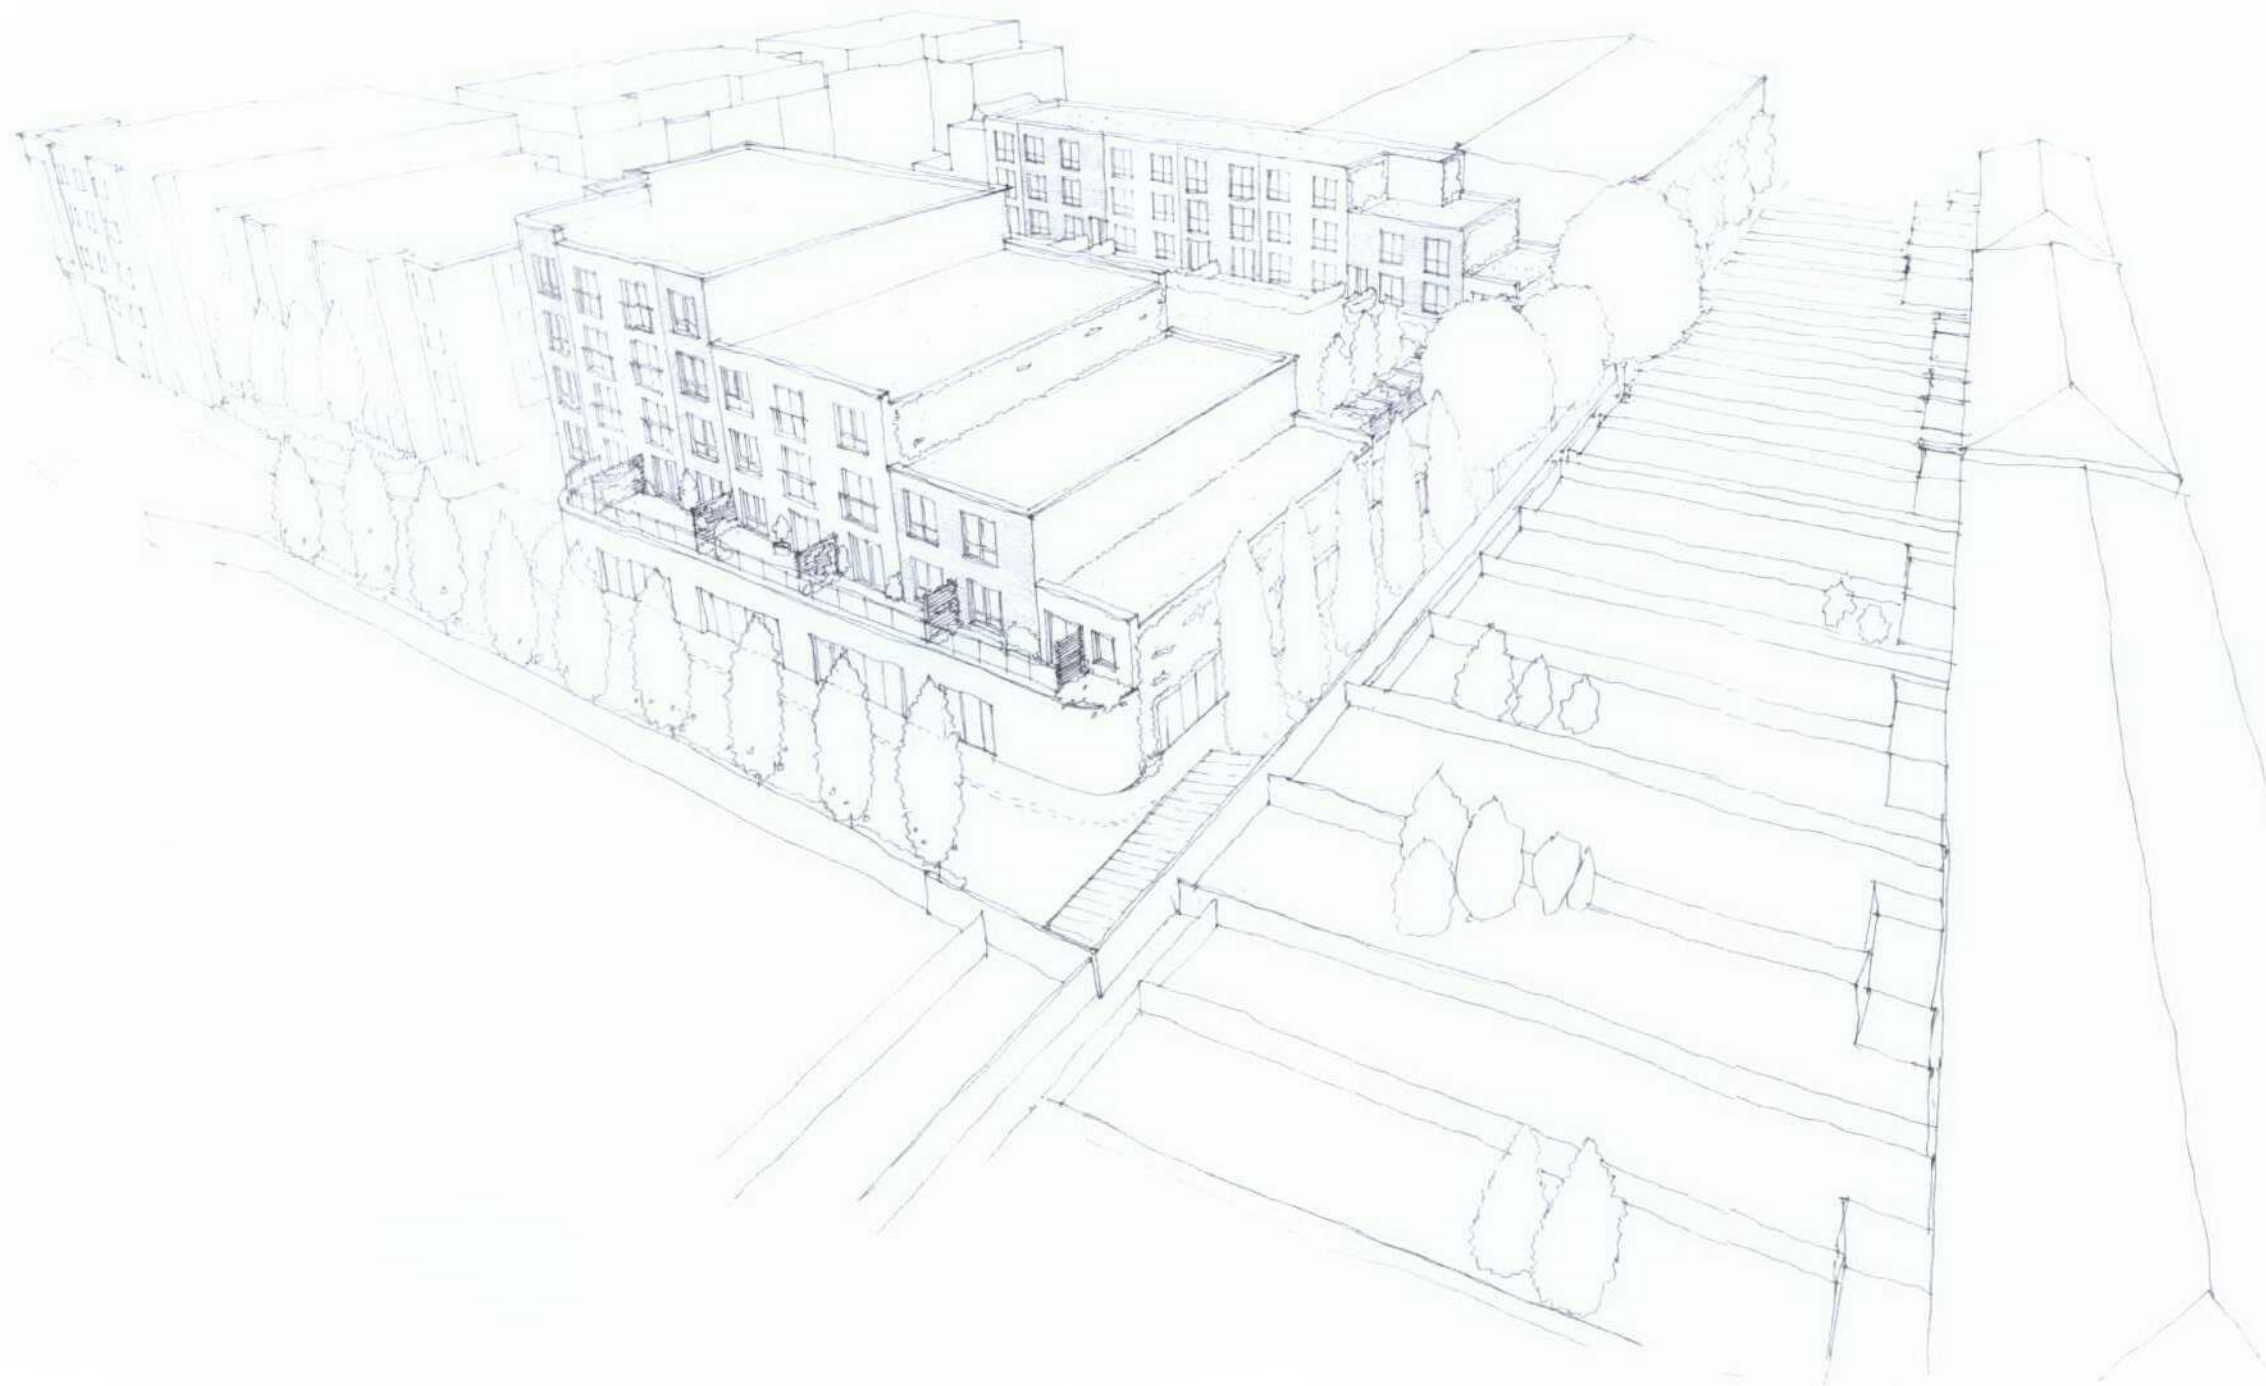

---

Proposed Mixed Use Development  
Express Dairies site  
Orchard Road  
Richmond

---

Proposed Birdseye View

---

Public consultation August 2011

  
PAUL BROOKES ARCHITECTS