
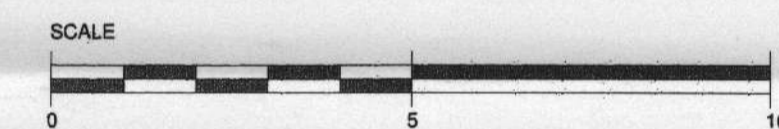
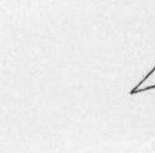


11/3322 FUL

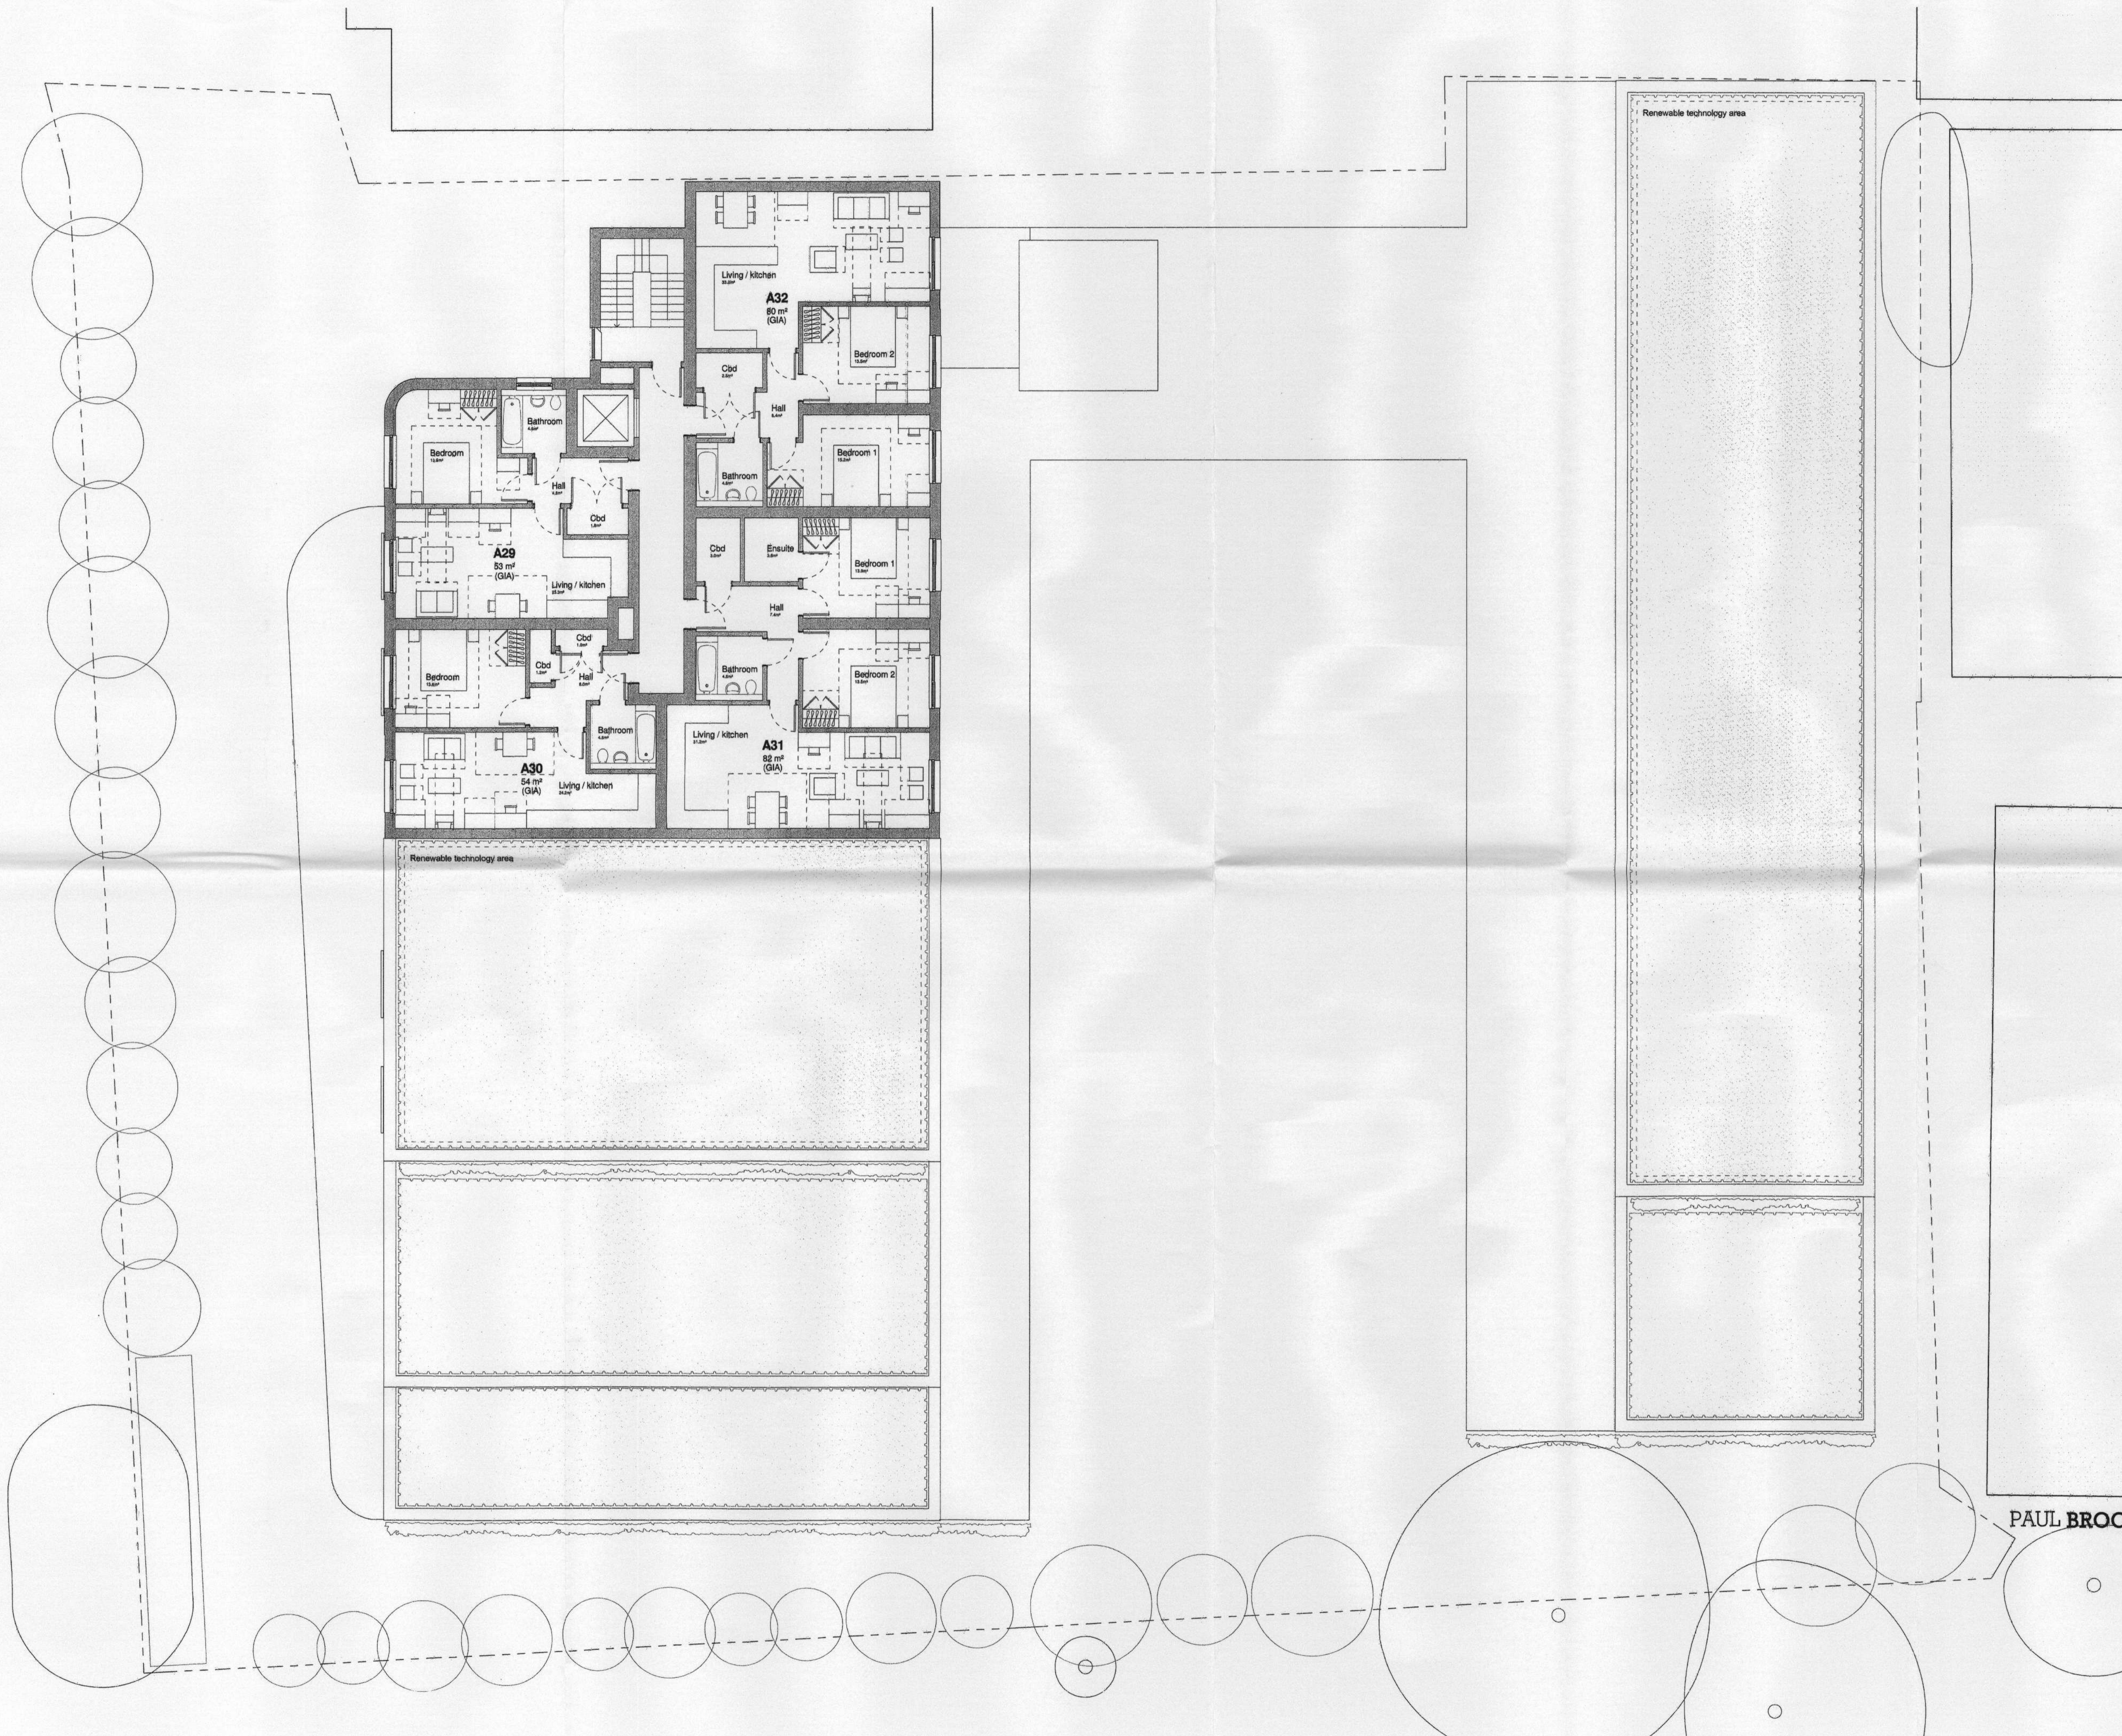

PLANNING

Rev	Description	Issued	Drawn	Chk

Client

Harepath LLP

Project

Proposed Mixed Use Development, Express Dairies Site, Richmond

Drawing

Proposed Fourth Floor Plan

Scale	Date	Drawn	Checked
1 : 100@A1	Aug '11	TL / SC/MB	



PAUL BROOKES ARCHITECTS

The Works 28 Barnes Avenue London SW13 9AB

T 020 8563 0181
F 020 8563 0763
E pb@pbaworks.co.uk

Drawing No. 4030 | D [] 68