



SOUTH EAST ELEVATION TO THE EMBANKMENT

Environmental Protection and Customer Services		Refer to:
No		Copies to:
- 2 JUL 2003		
HCSS		

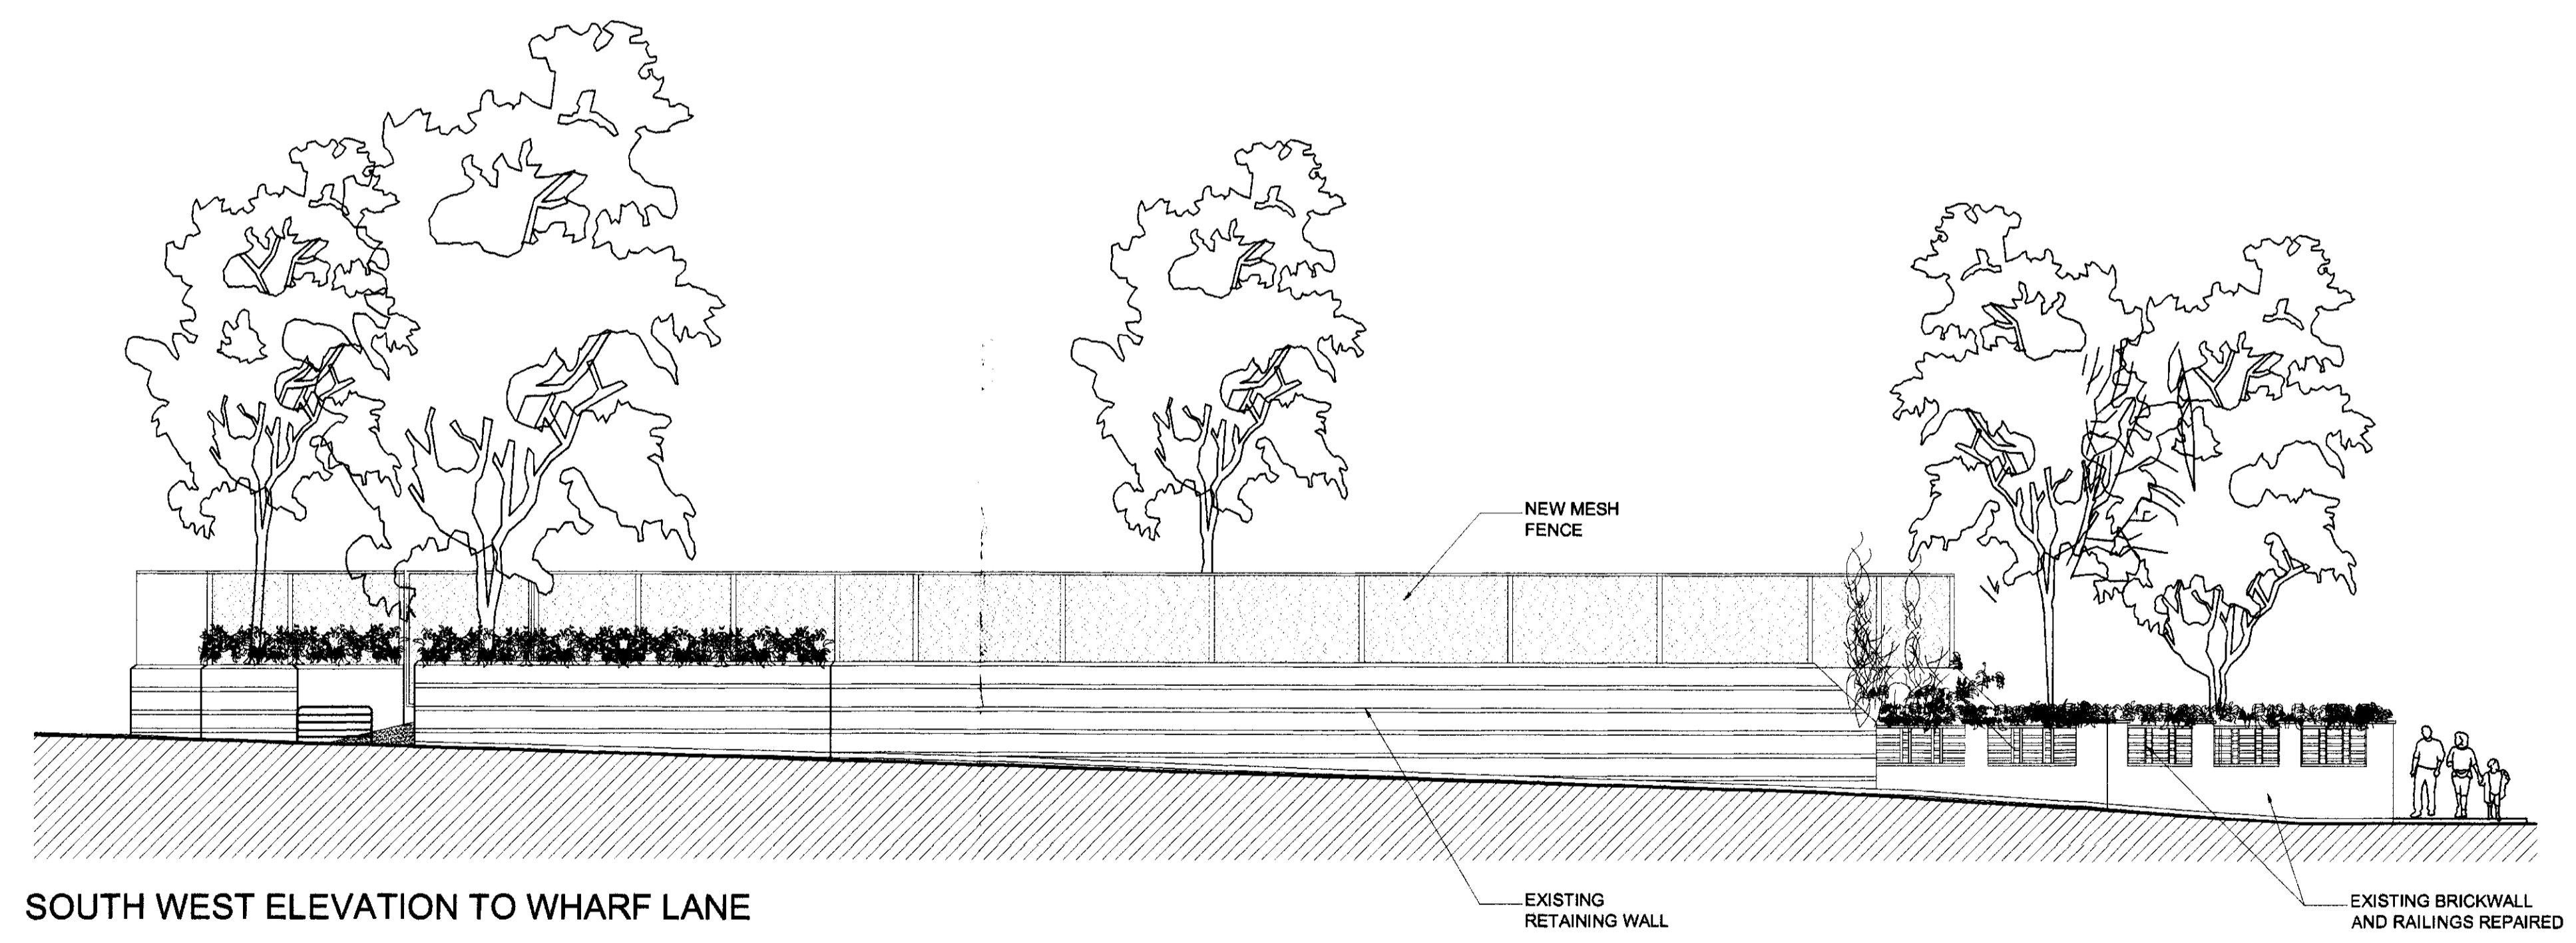

SOUTH WEST ELEVATION TO WHARF LANE

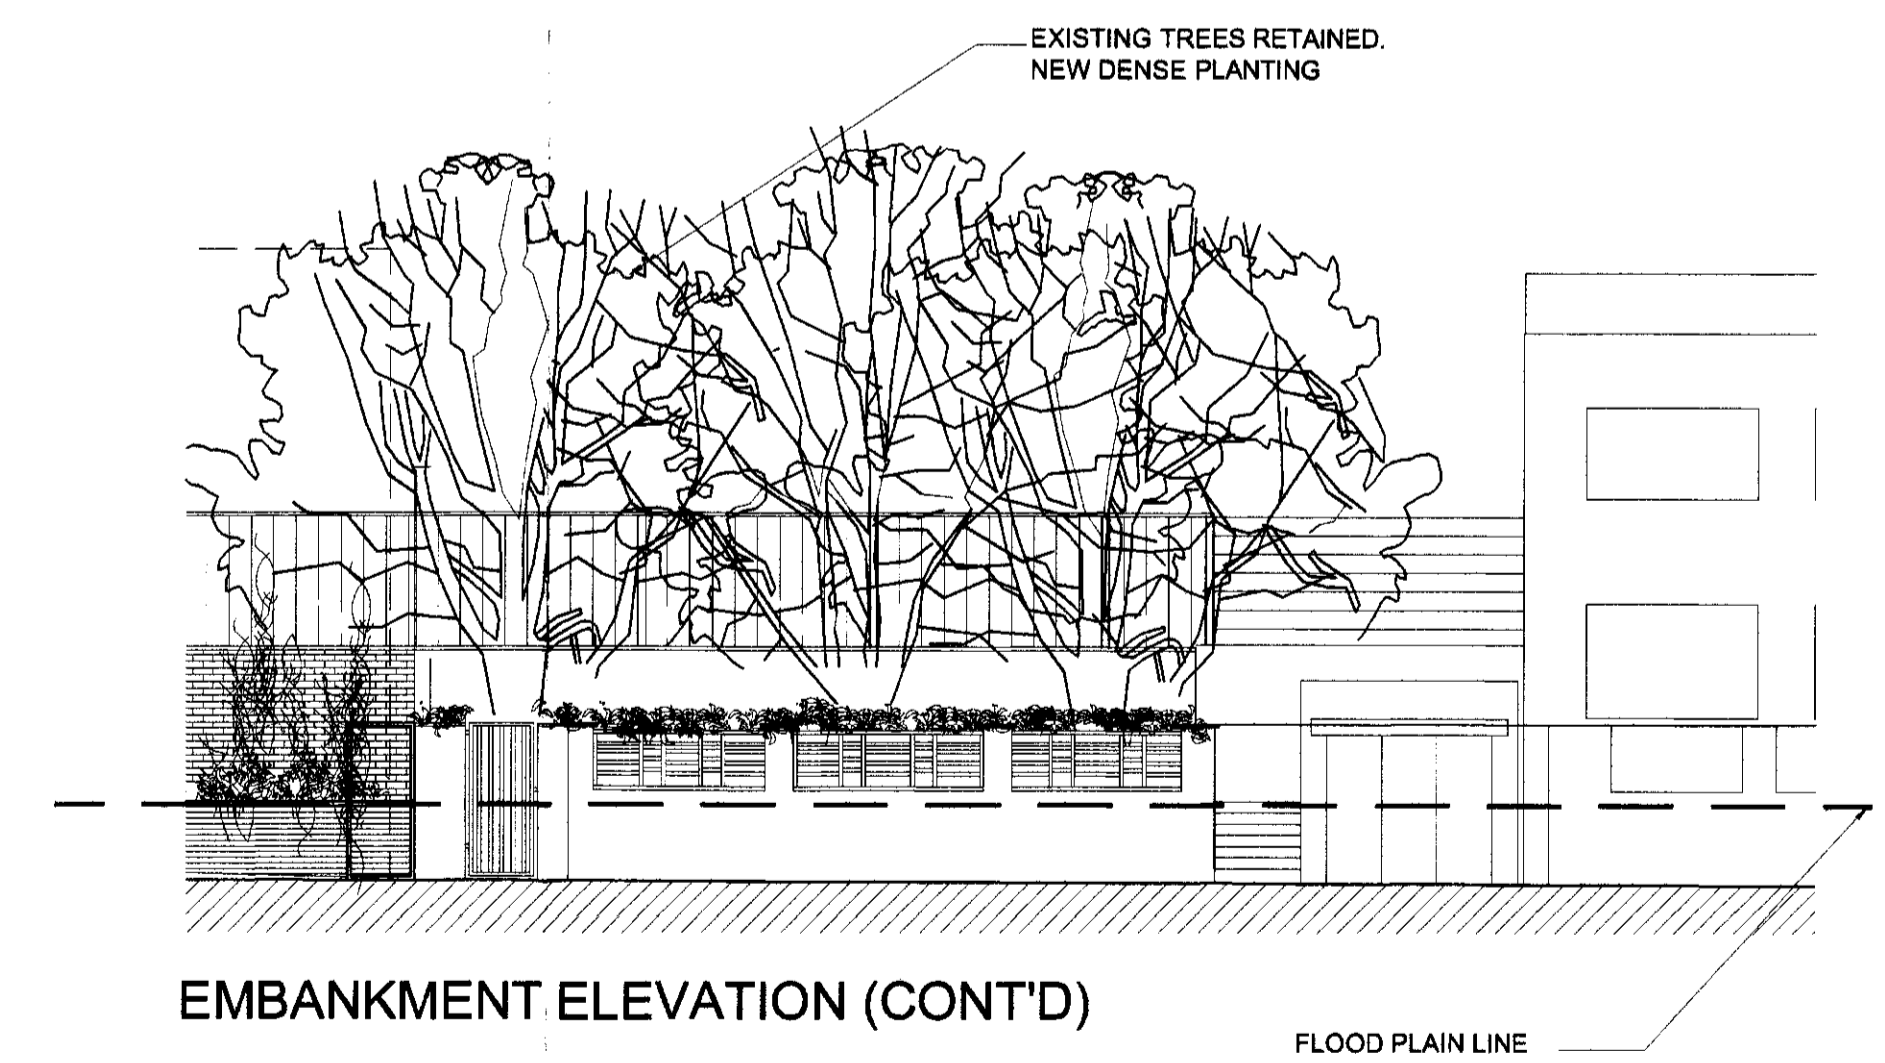

EMBANKMENT ELEVATION (CONT'D)

03/1141/FUL

©
 THE CONTRACTOR SHOULD CHECK ALL DIMENSIONS ON SITE. NO DIMENSIONS TO BE SCALED FROM THIS DRAWING.
 NO PART OF THIS DRAWING IS TO BE COPIED OR REPRODUCED WITHOUT THE PRIOR CONSENT OF THE ARCHITECT.
 IT IS THE CONTRACTORS RESPONSIBILITY TO ENSURE COMPLIANCE WITH THE BUILDING REGULATIONS.
 ALL RIGHTS DESCRIBED IN CHAPTER IV OF THE COPYRIGHT, DESIGNS AND PATENTS ACT 1988 HAVE GENERALLY BEEN ASSERTED.

rev.	date.	amendment.	chkd.
P3	16.06.03	MINOR ALTERATIONS TO FENCING	
P4	30.06.03	MINOR ALTERATIONS TO SLOPING PLANTER BY EMBANKMENT	

rev.	date.	amendment.	chkd.
drg status.			

client LBRUT	drawing ELEVATIONS	drwg no C2799/101	rev P4
project TWICKENHAM RIVERSIDE	drawn date MARCH 2003	scale 1:100 @ A1	

BIRMINGHAM 0121 632 1303 · CAMBRIDGE 01223 487130 · DUNDEE 01582 738 810 · GLASGOW 0141 435 3500 · GRES COURT (LONDON) 020 7487 7500
 LYON PLACE (LONDON) 020 7730 9901 · MAIDSTONE 01822 890044 · NEWCASTLE 0191 233 0773 · WALTHAM FOREST 020 8989 8788 · WORTHING 01903 222 400

DEARLE & HENDERSON