




FIRST FLOOR

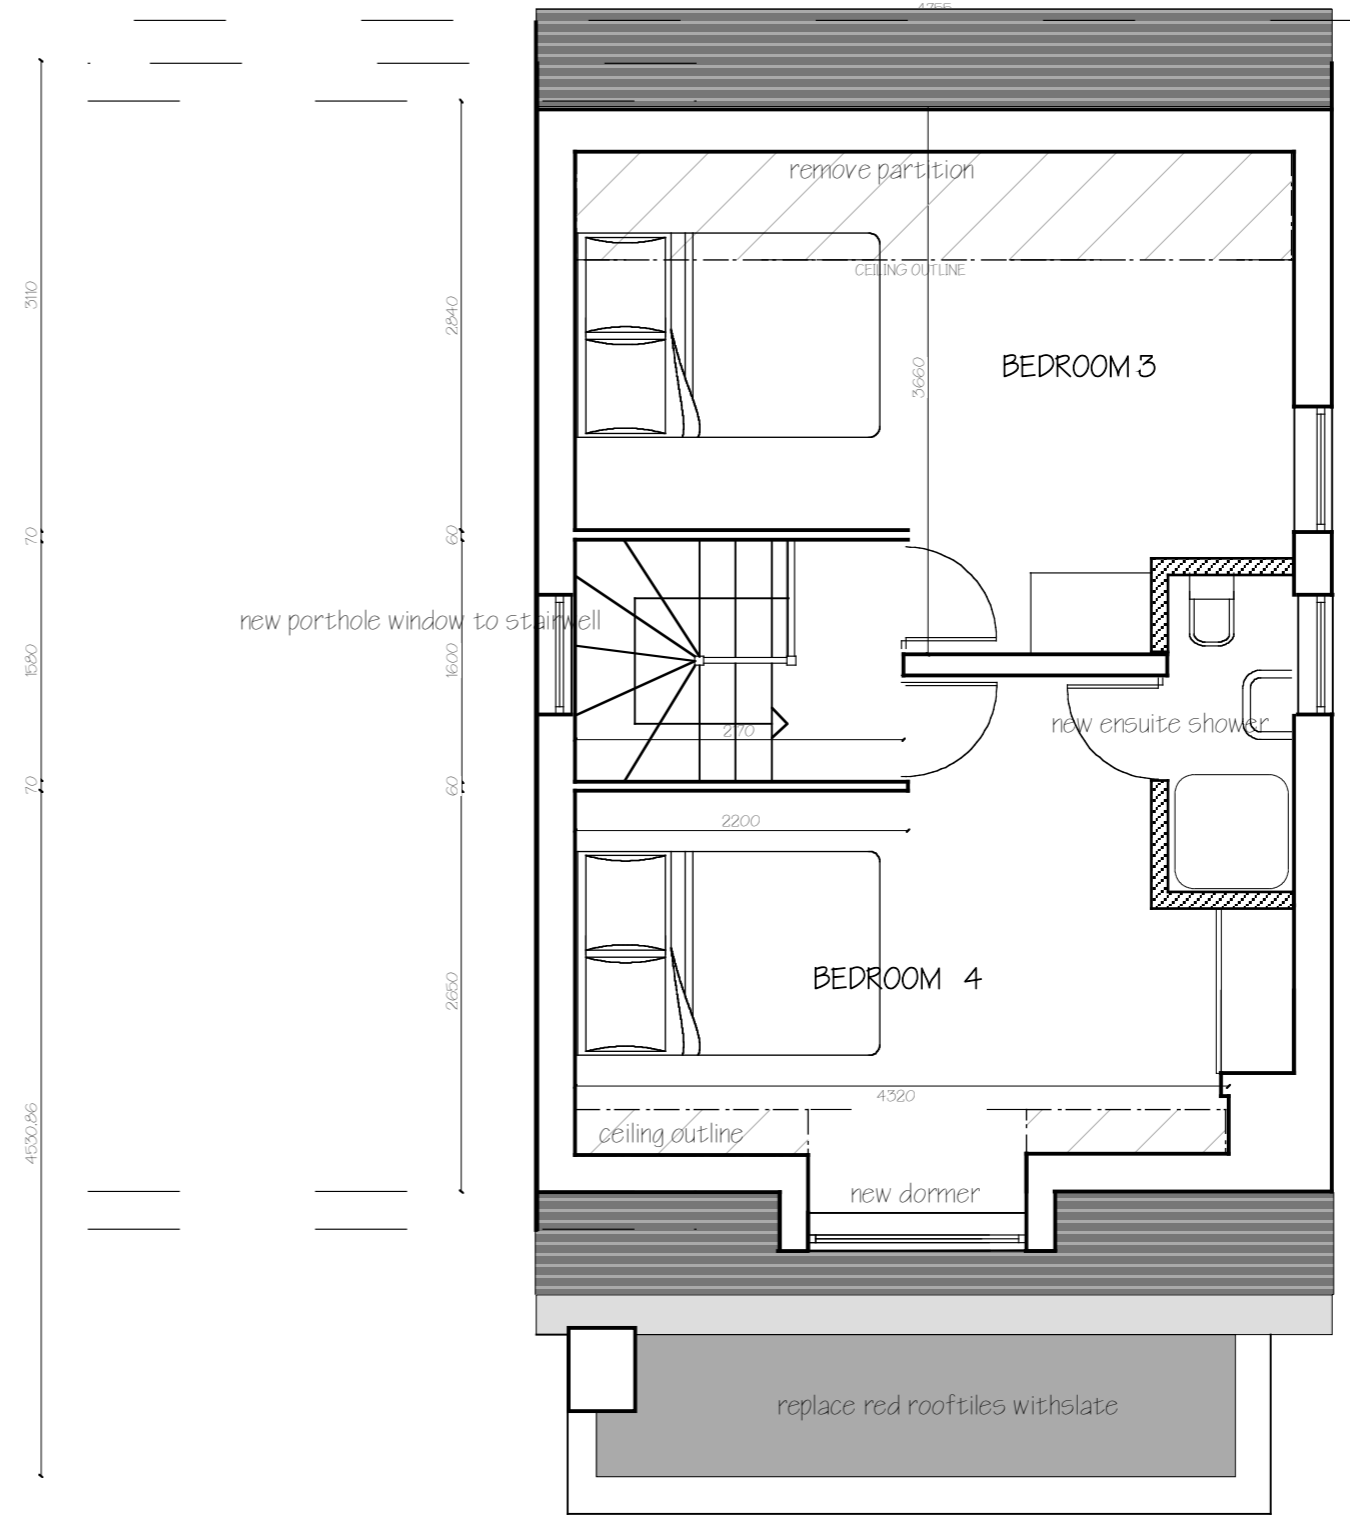

SECOND FLOOR

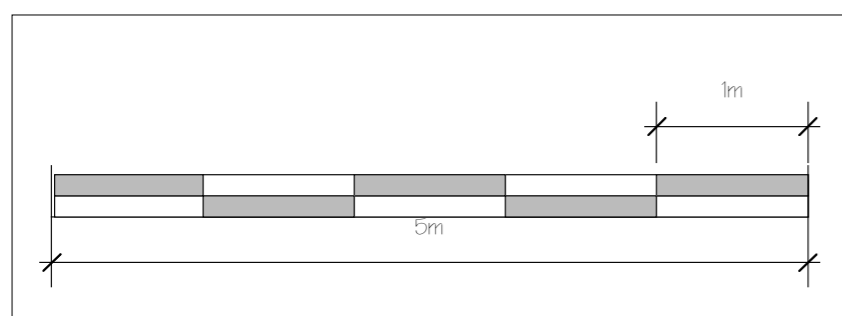

PROJECT: ROYAL OAK PUBLIC HOUSE, HAM			
DRAWING: PROPOSED FIRST & SECOND FLOOR PLANS SCALE 1:50			
Job No. 736	Dwg No. 302	Revision No.-	Date Feb 2012
		T: 07984 069145	81 South Worple Way, London SW14 8NG veronicacongdon@blueyonder.co.uk