

PROJECT: ROYAL OAK PUBLIC HOUSE, HAM


DRAWING: PROPOSED GROUND FLOOR PLAN SCALE 1:50

Job No. 736

Dwg No. 301

Revision No.-

Date Feb 2012

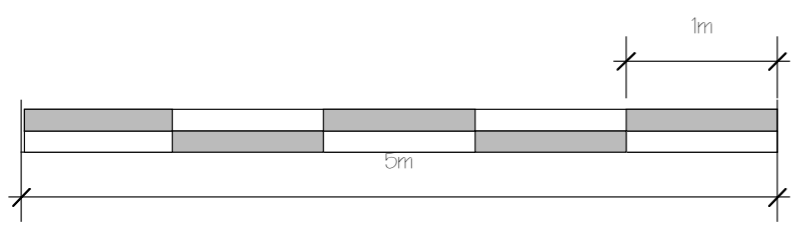

T: 07984 069145

81 South Worple Way, London SW14 8NG
 veronicacongdon@blueyonder.co.uk