




FRONT ELEVATION

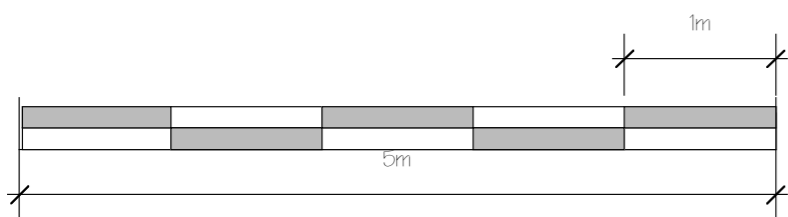

PROJECT: ROYAL OAK, HAM, SURREY TW10 7HN

DRAWING: PROPOSED HAM STREET ELEVATION SCALE 1:50

Job No. 736

Dwg No. 206

Revision No.-

Date Oct 2011



T: 07984
069145

81 South Worple Way, London SW14 8NG
veronicacongdon@blueyonder.co.uk