




1:100 LOWER GROUND FLOOR PLAN

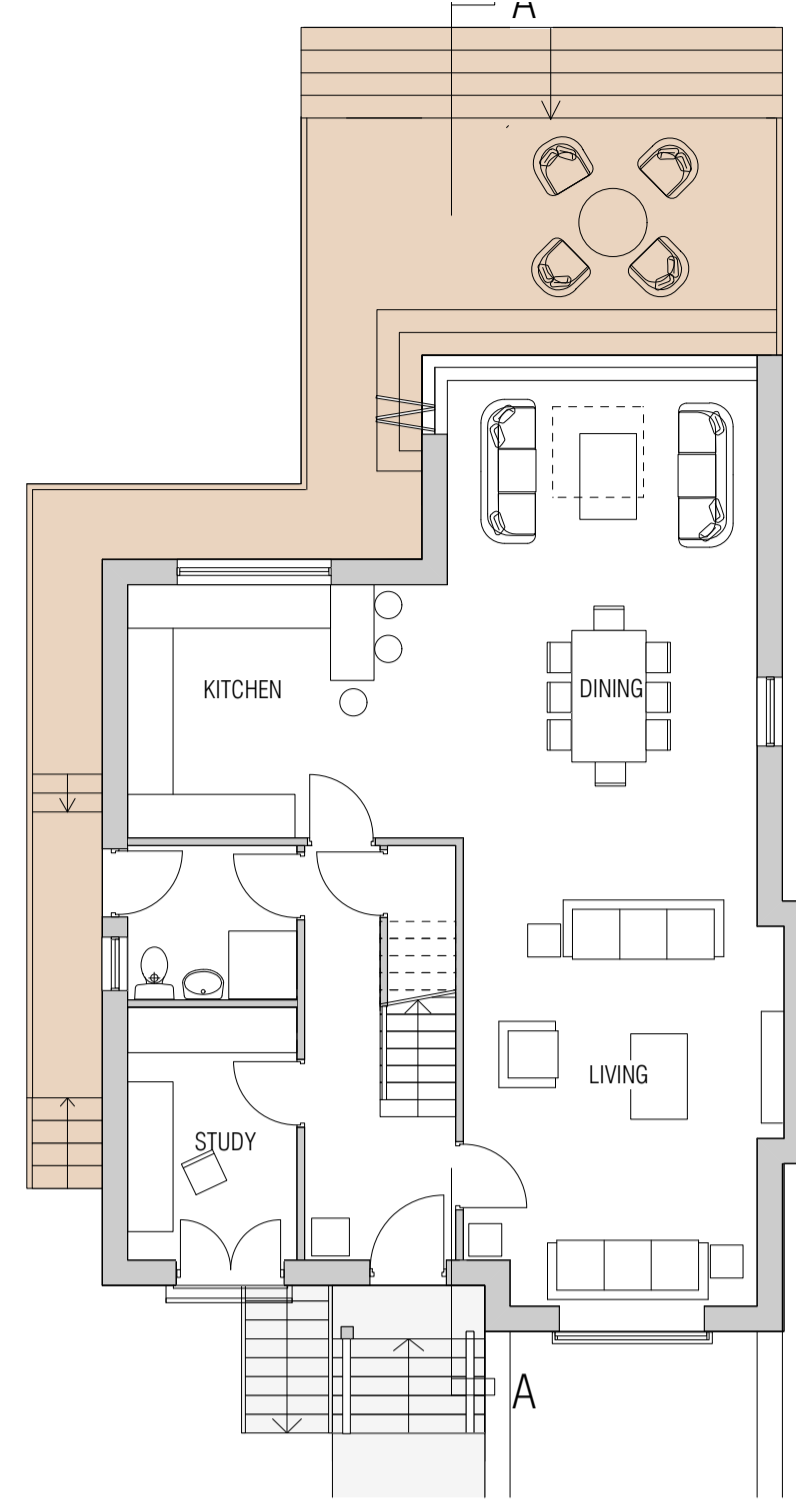


1:100 UPPER GROUND FLOOR PLAN

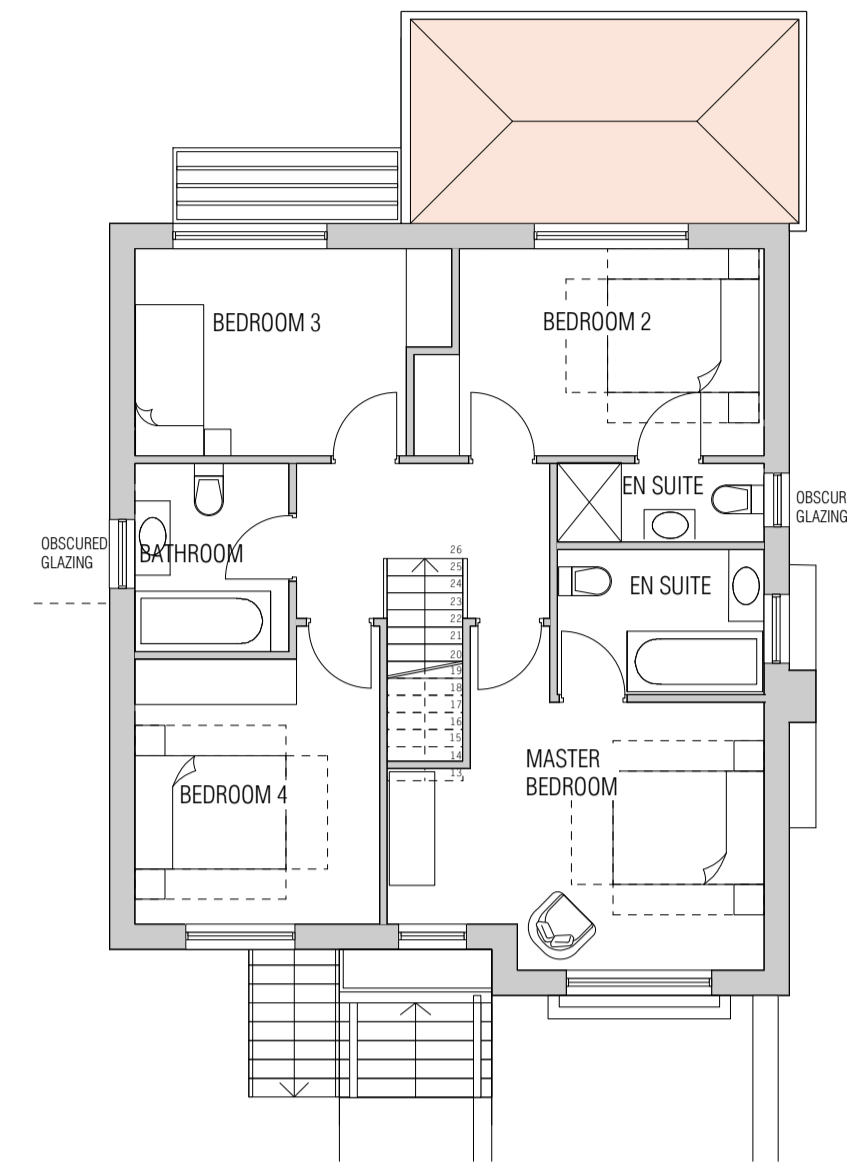

1:100 FIRST FLOOR PLAN

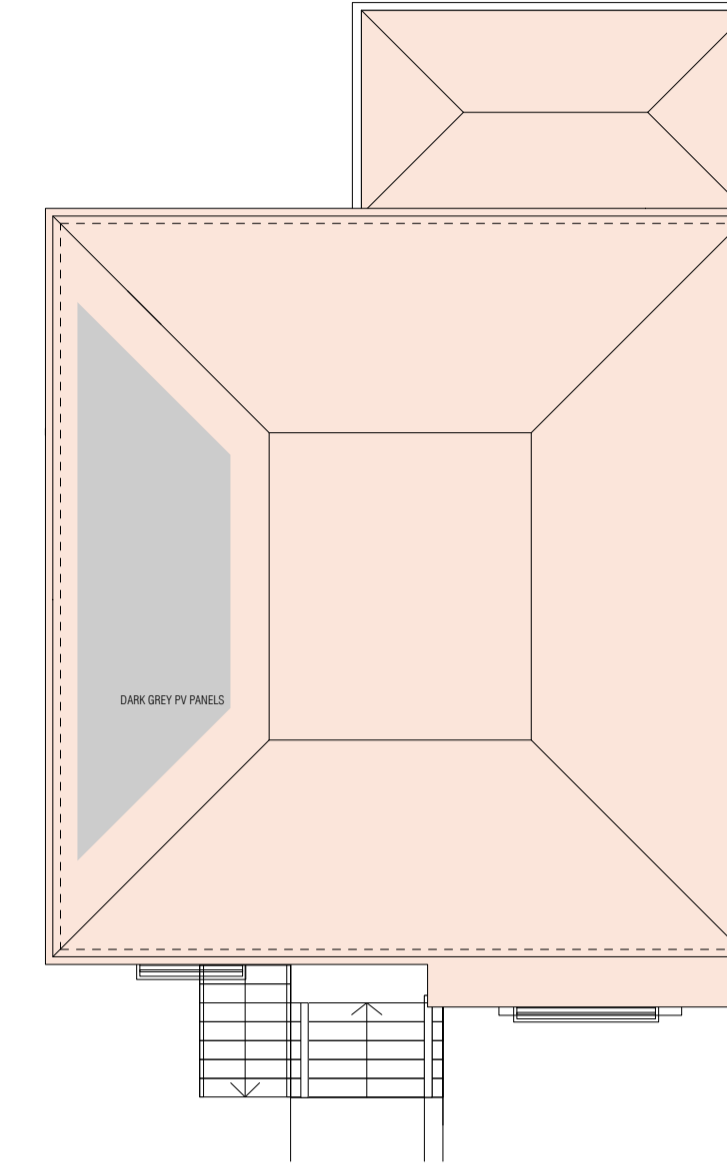


1:100 ROOF PLAN

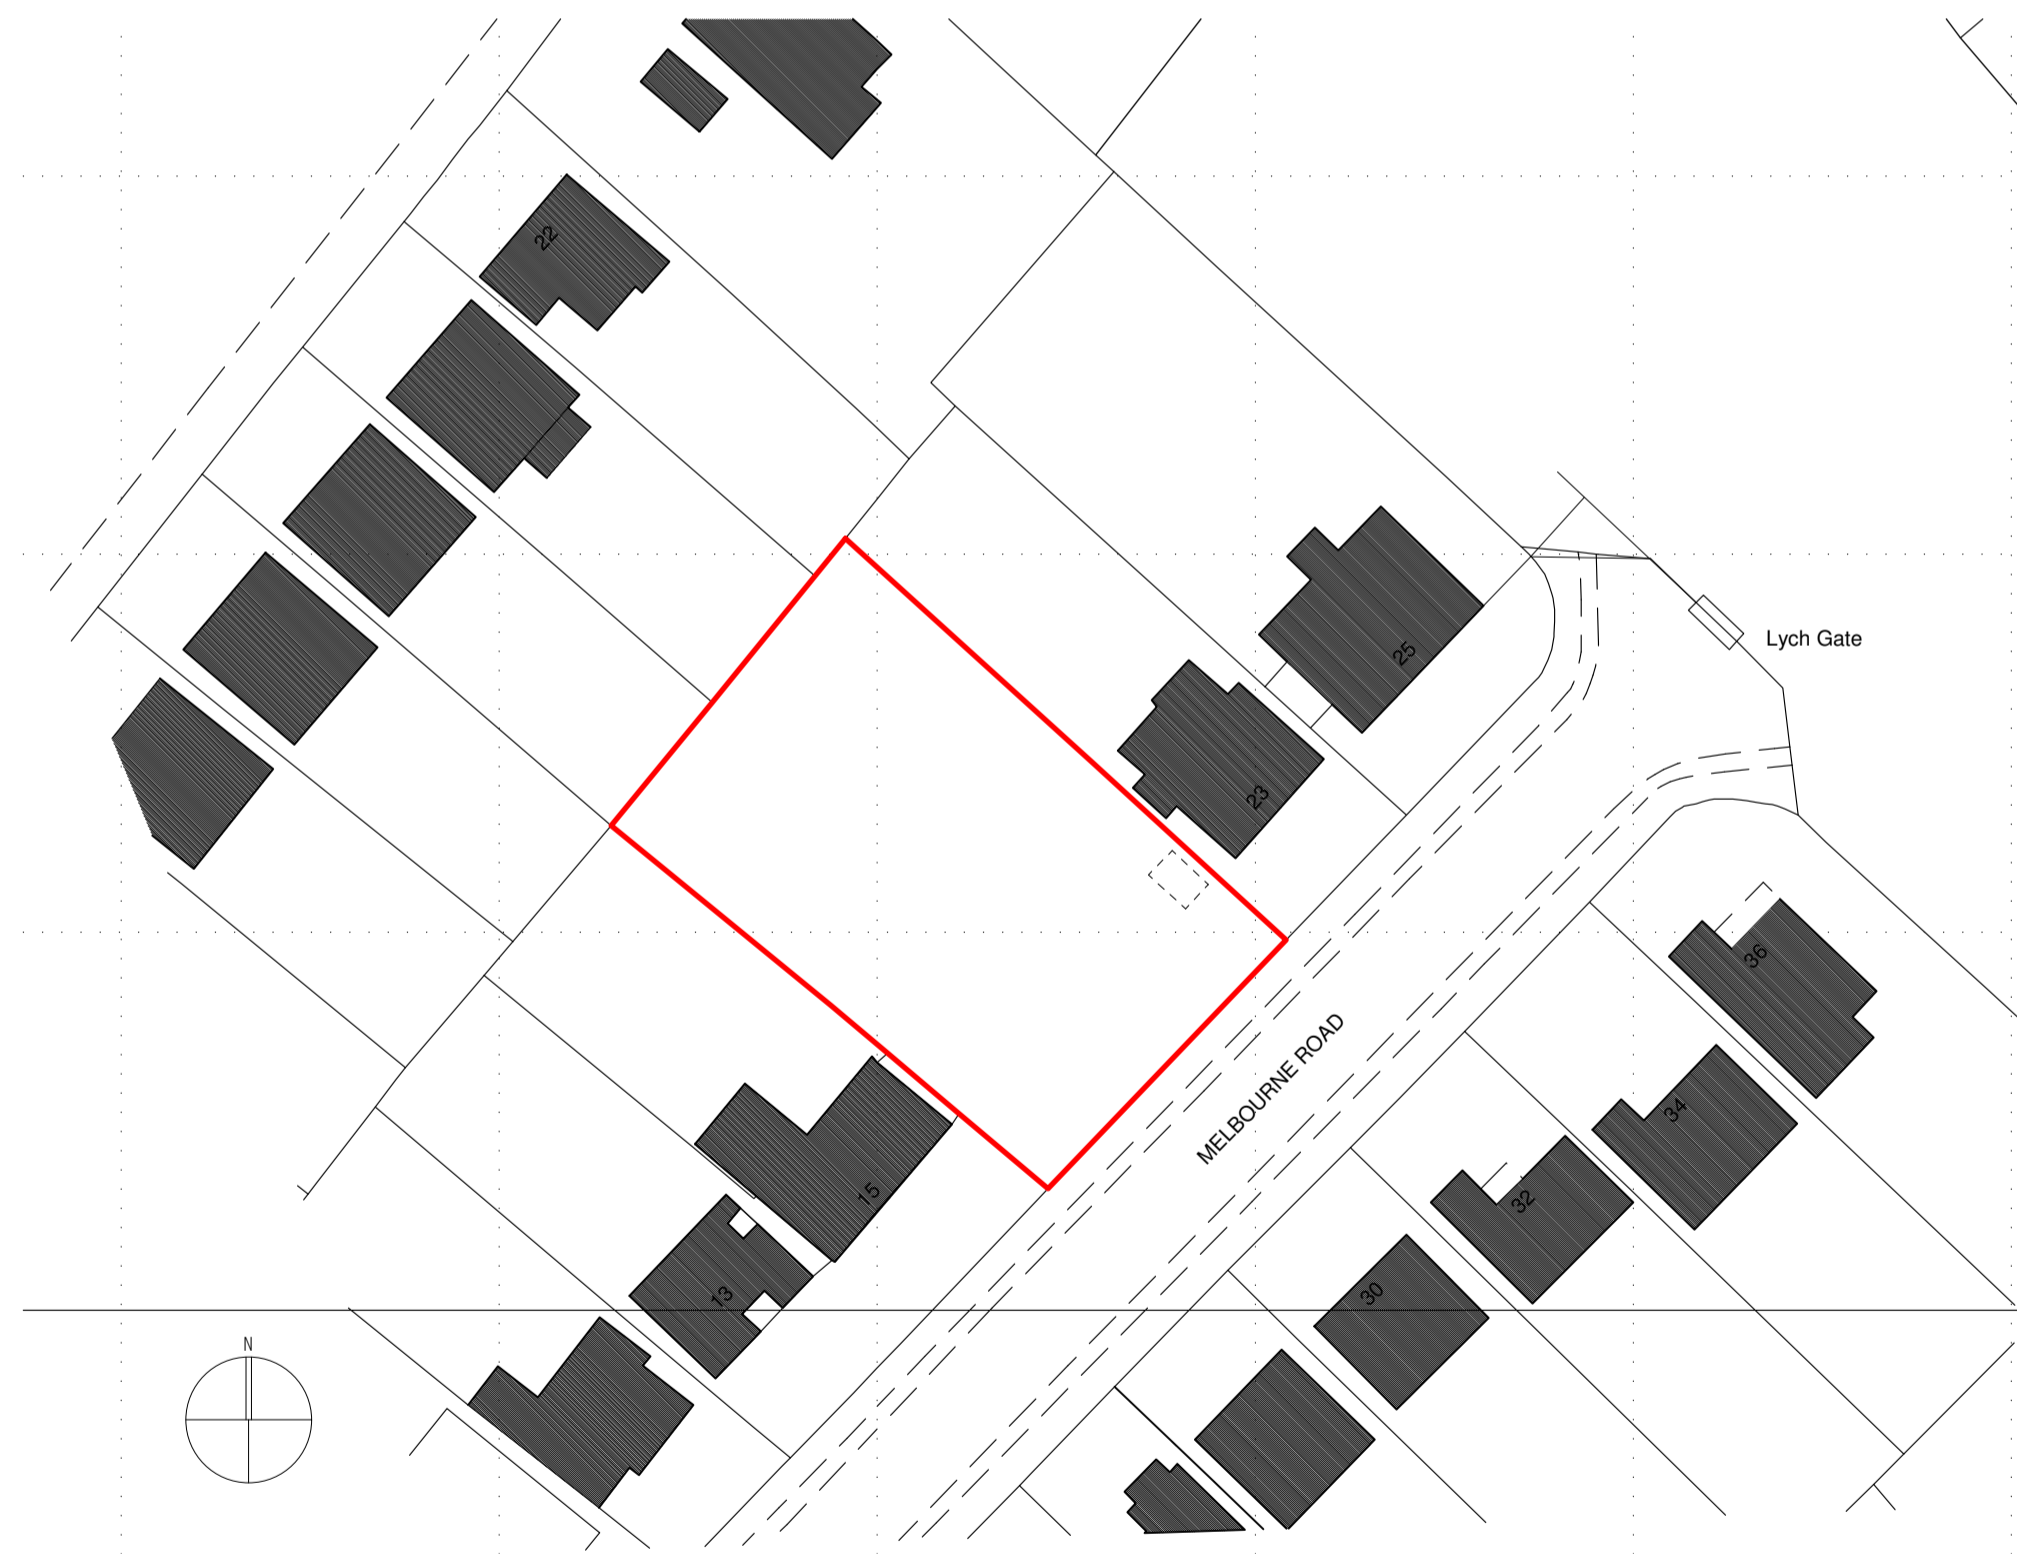

SITE LOCATION PLAN 1:500

KEY

	CONCRETE
	SUDS SURFACE
	FLOODABLE DECKING
	SOFT LANDSCAPING
	PAVED FOOTPATH
	EXISTING TREES INSIDE OF SITE BOUNDARY
	EXISTING TREES OUTSIDE OF SITE BOUNDARY
	PROPOSED TREES
	PLANNING BOUNDARY
	EXISTING TIMBER FENCE TO BE RETAINED
	NEW 1800MM FEATHER EDGED BOARDING FENCE

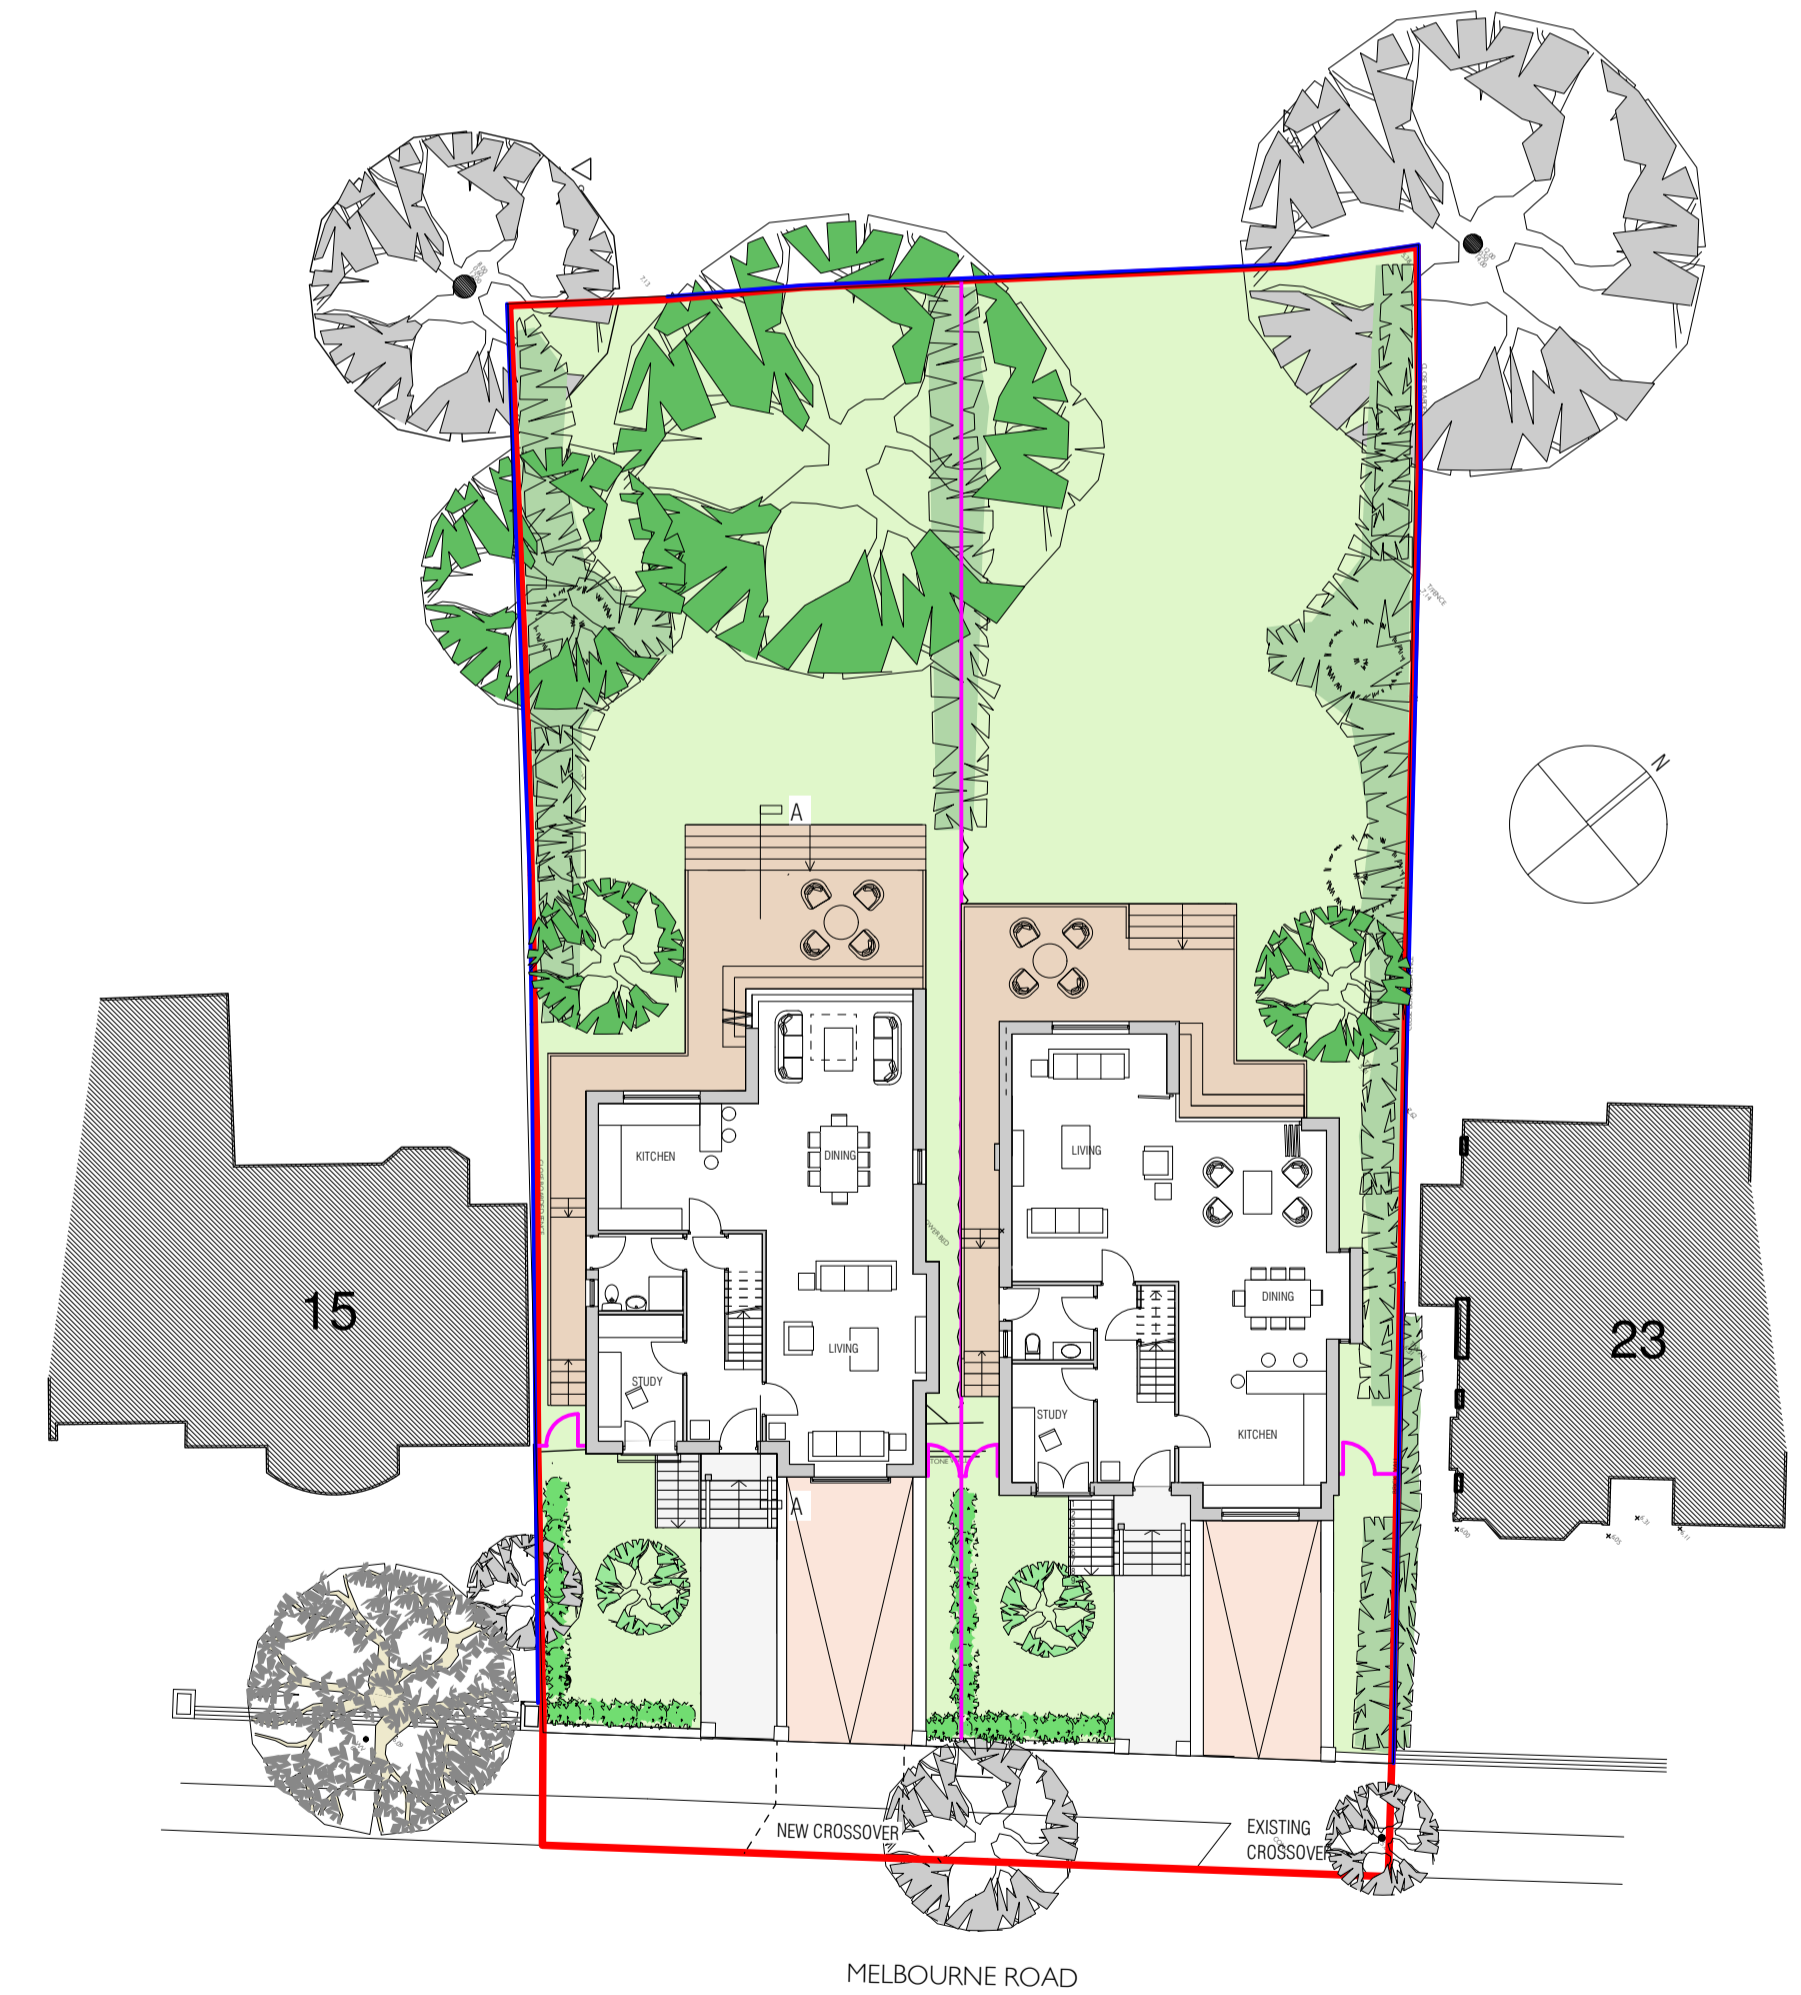

1:200 SITE PLAN

Project MELBOURNE ROAD, TEDDINGTON		
Drawing PROPOSED SITE PLAN & FLOOR PLANS - NO.19		
Drawing No. MR - 10	Scale 1:100, 1:200 & 1:500 @ A1	Date 16.11.2011

CLIVE CHAPMAN
ARCHITECTS
 SUSTAINABILITY CONSULTANTS
 4 EEL PIE ISLAND
 TWICKENHAM, MIDDX
 TW1 3DY
 TELEPHONE 020 8891 4837
 FACSIMILE 020 8744 1152
 E MAIL CC@CCAR.CO.UK