


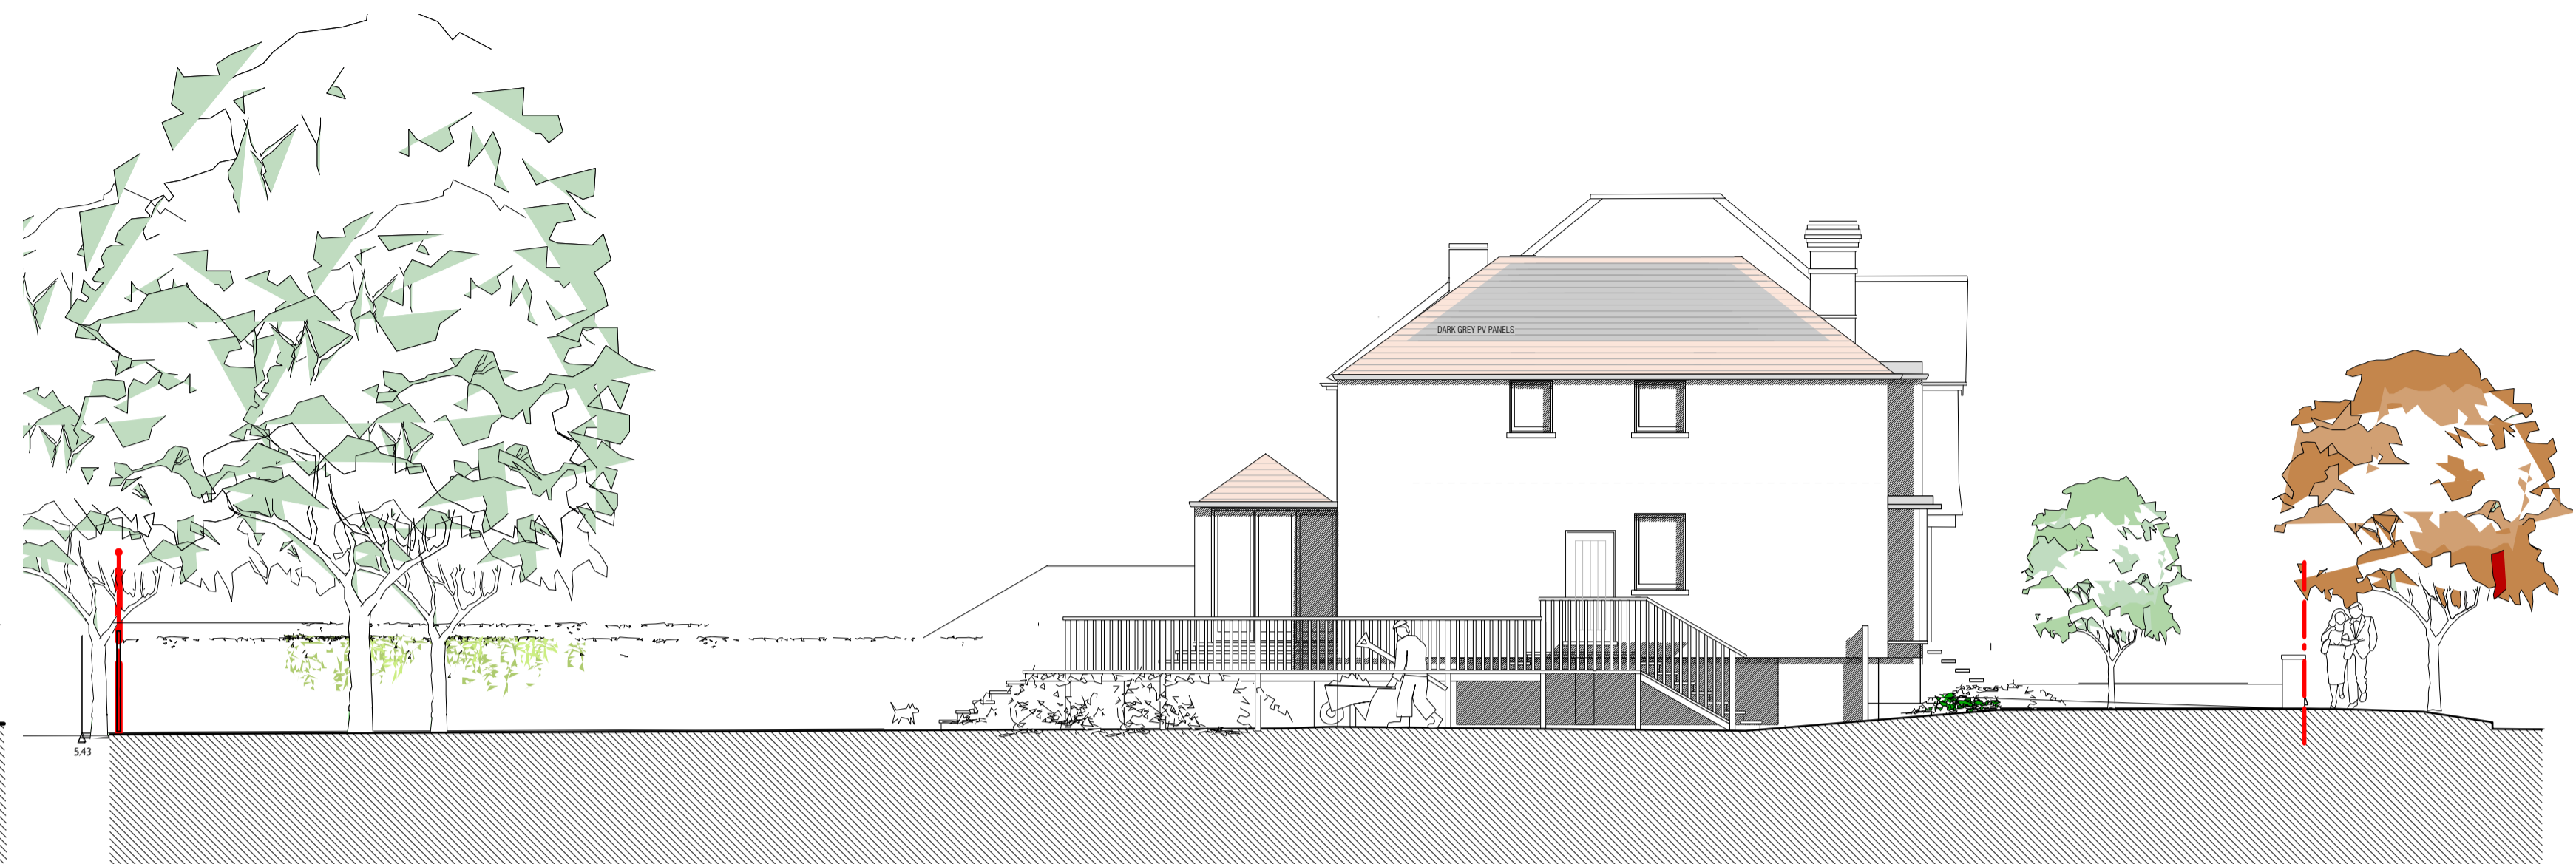


NORTH EAST ELEVATION. NO. 19




NO. 19 SOUTH WEST ELEVATION 1:100



NO. 21 NORTH EAST ELEVATION

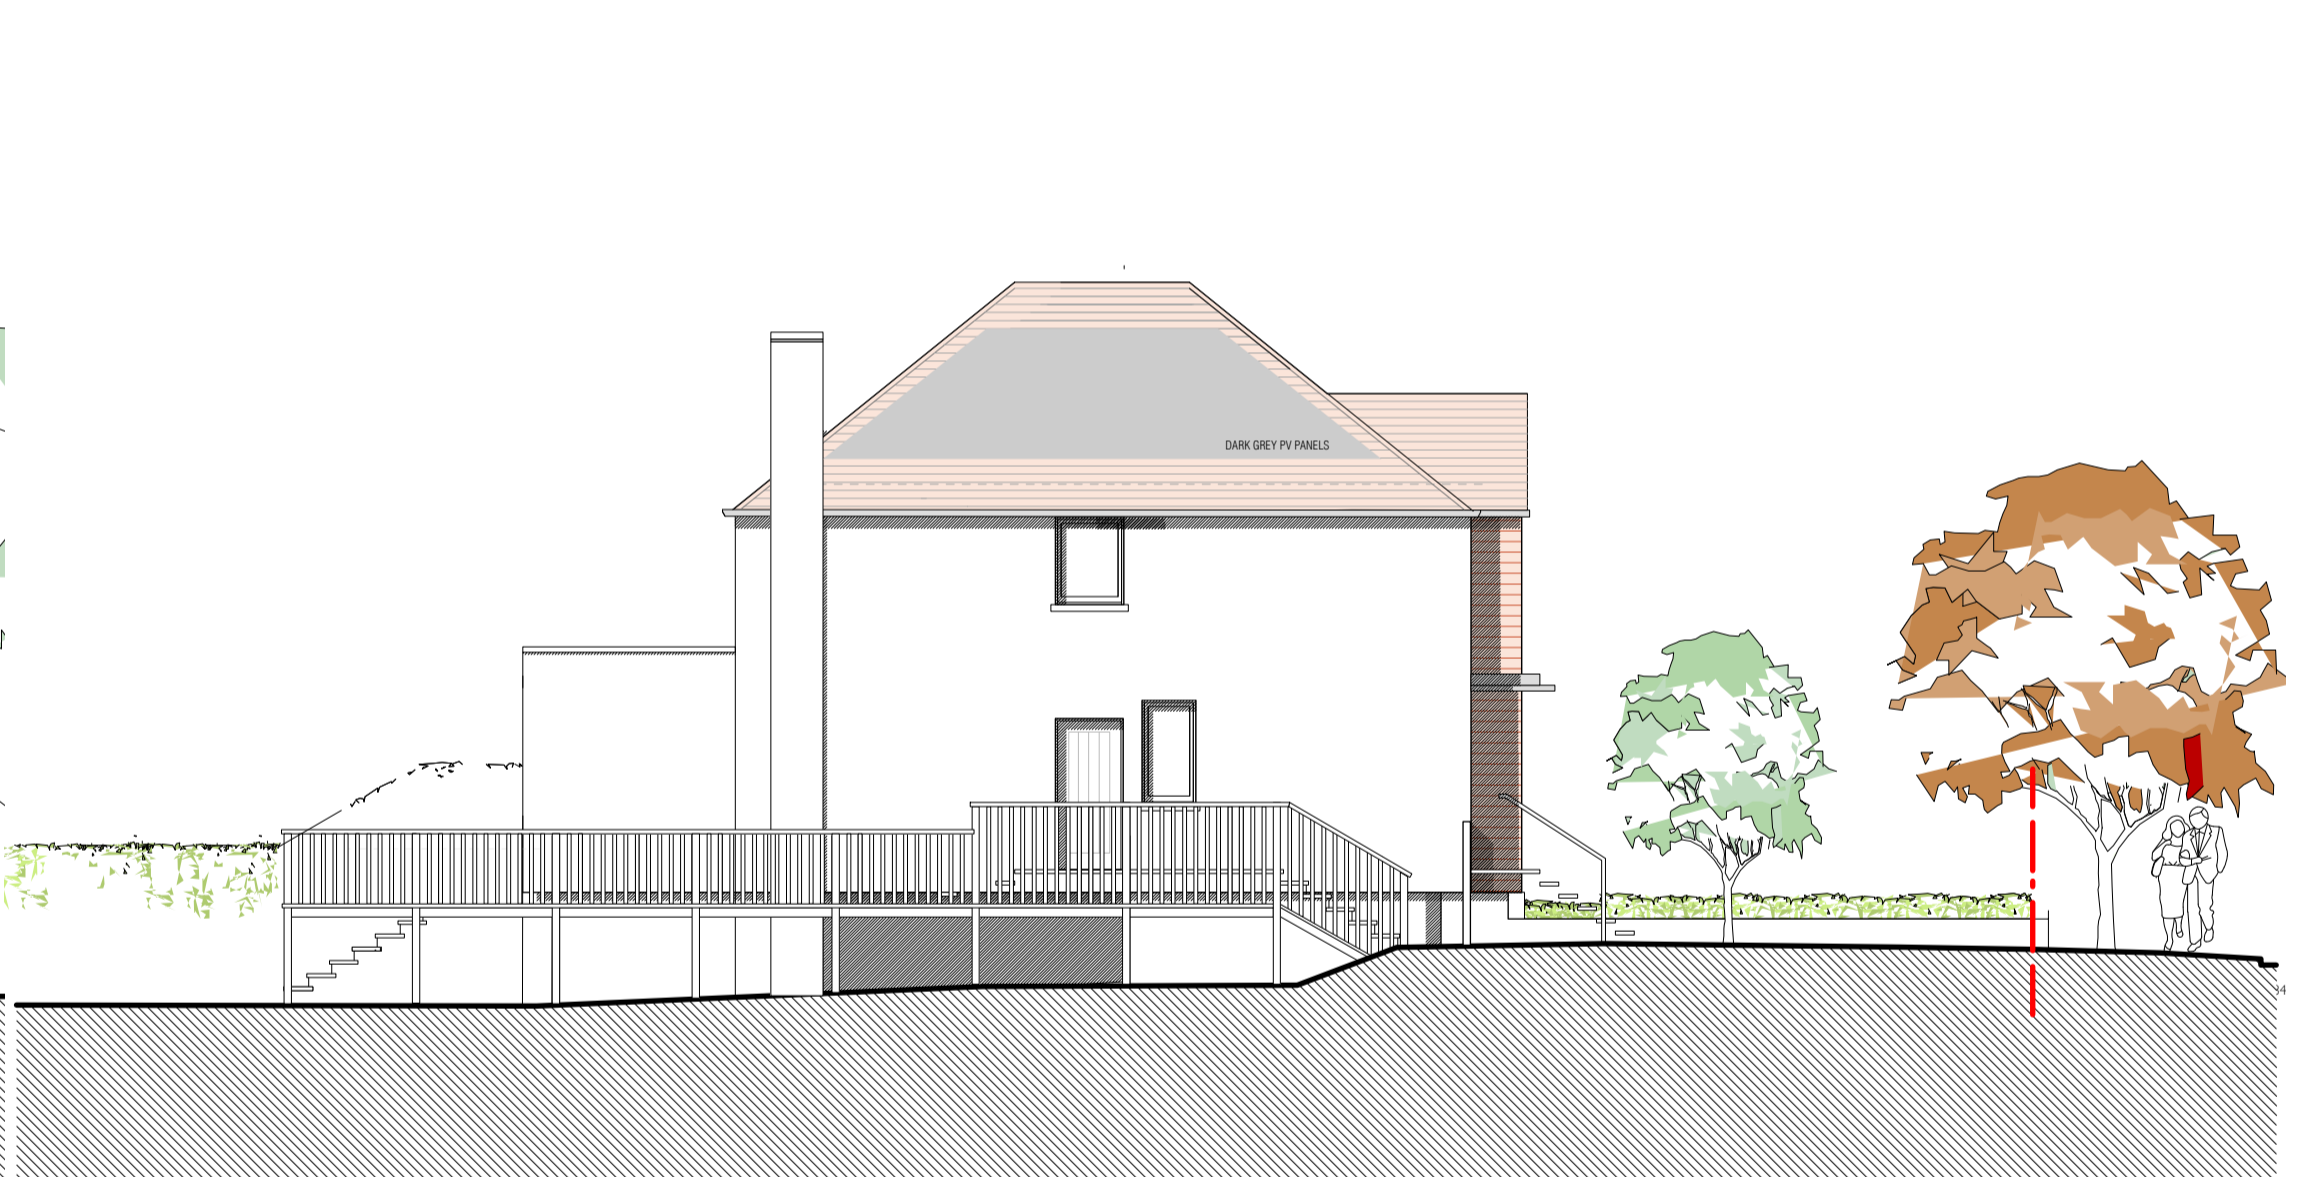

NO 21 SOUTH WEST ELEVATION

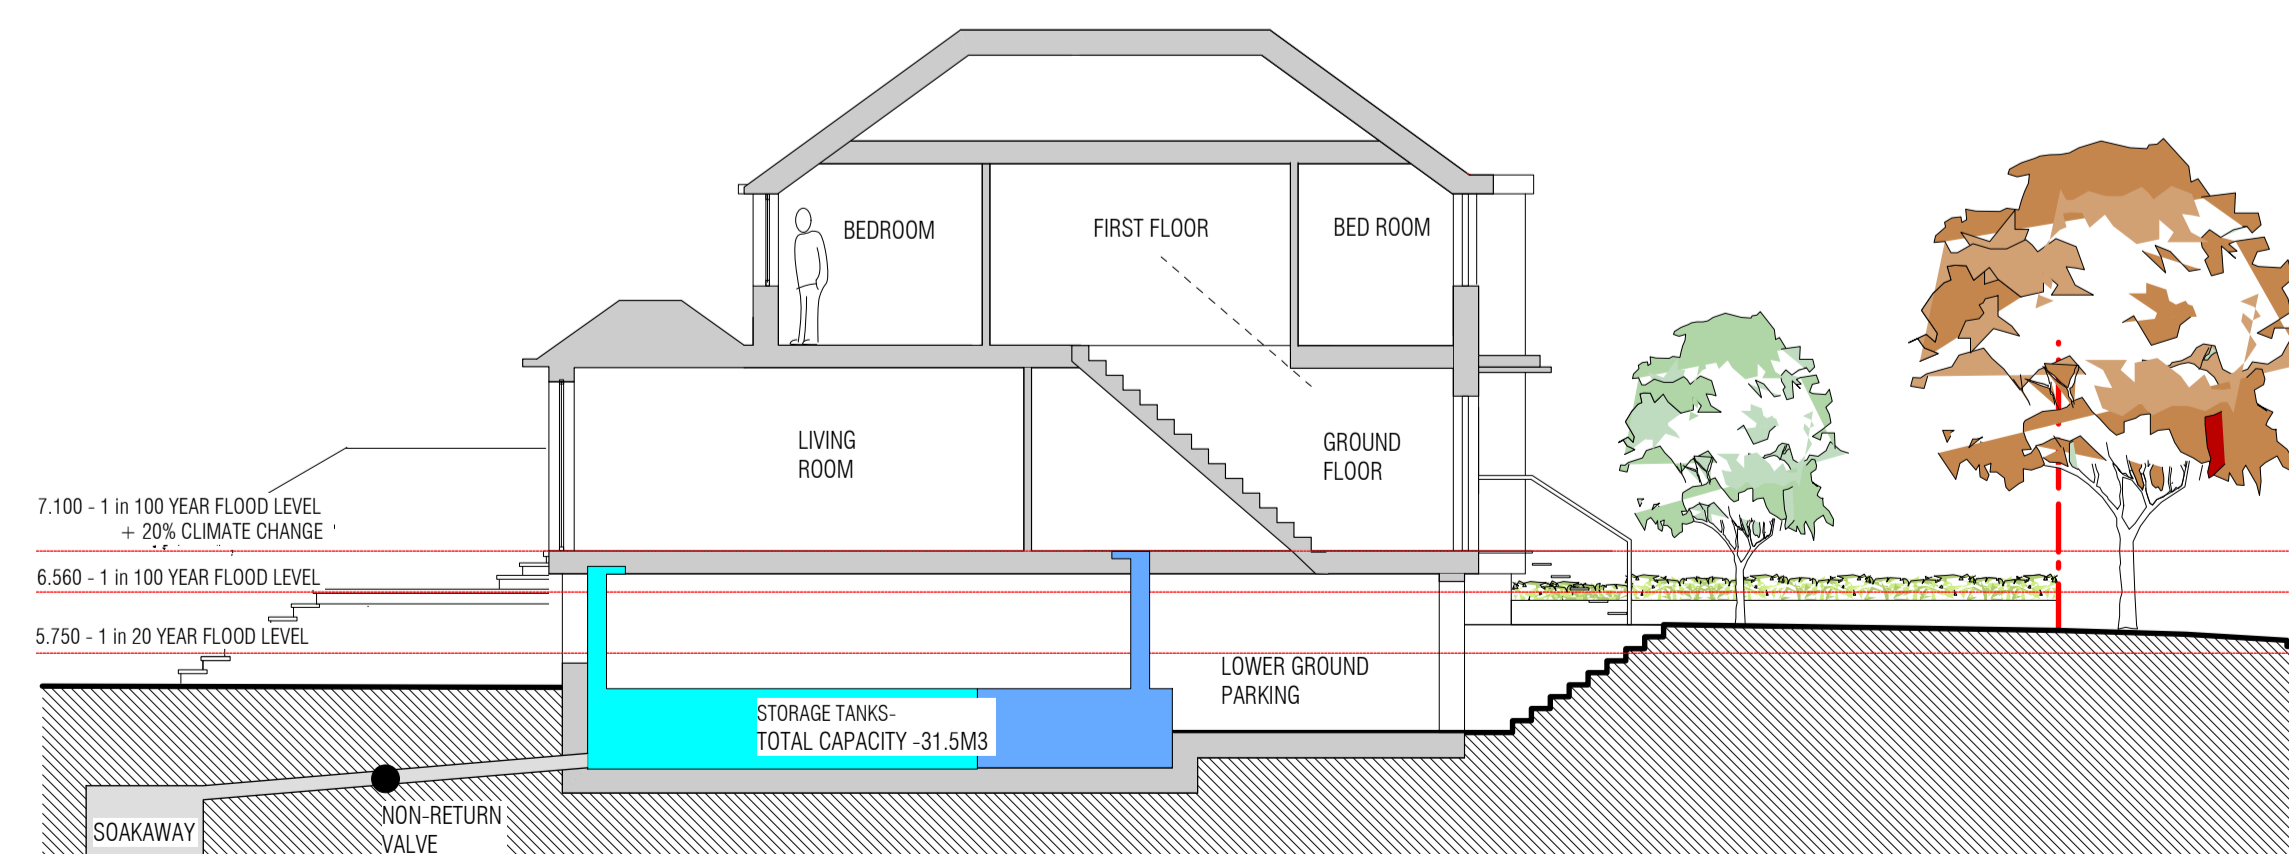

NO. 19 SECTION AA 1:100

Project MELBOURNE ROAD, TEDDINGTON			CLIVE CHAPMAN ARCHITECTS SUSTAINABILITY CONSULTANTS 4 BEL PIE ISLAND TWICKENHAM, MIDDLESEX TW1 3DY TELEPHONE 020 8891 4837 FACSIMILE 020 8744 1152 E MAIL CC@CCAR.CO.UK
Drawing FLANK ELEVATIONS & SECTION AA			
Drawing No. MR - 13	Scale 1:100 & 1:200 @ A1	Date 16.11.2011	