



BASEMENT FLOOR PLAN

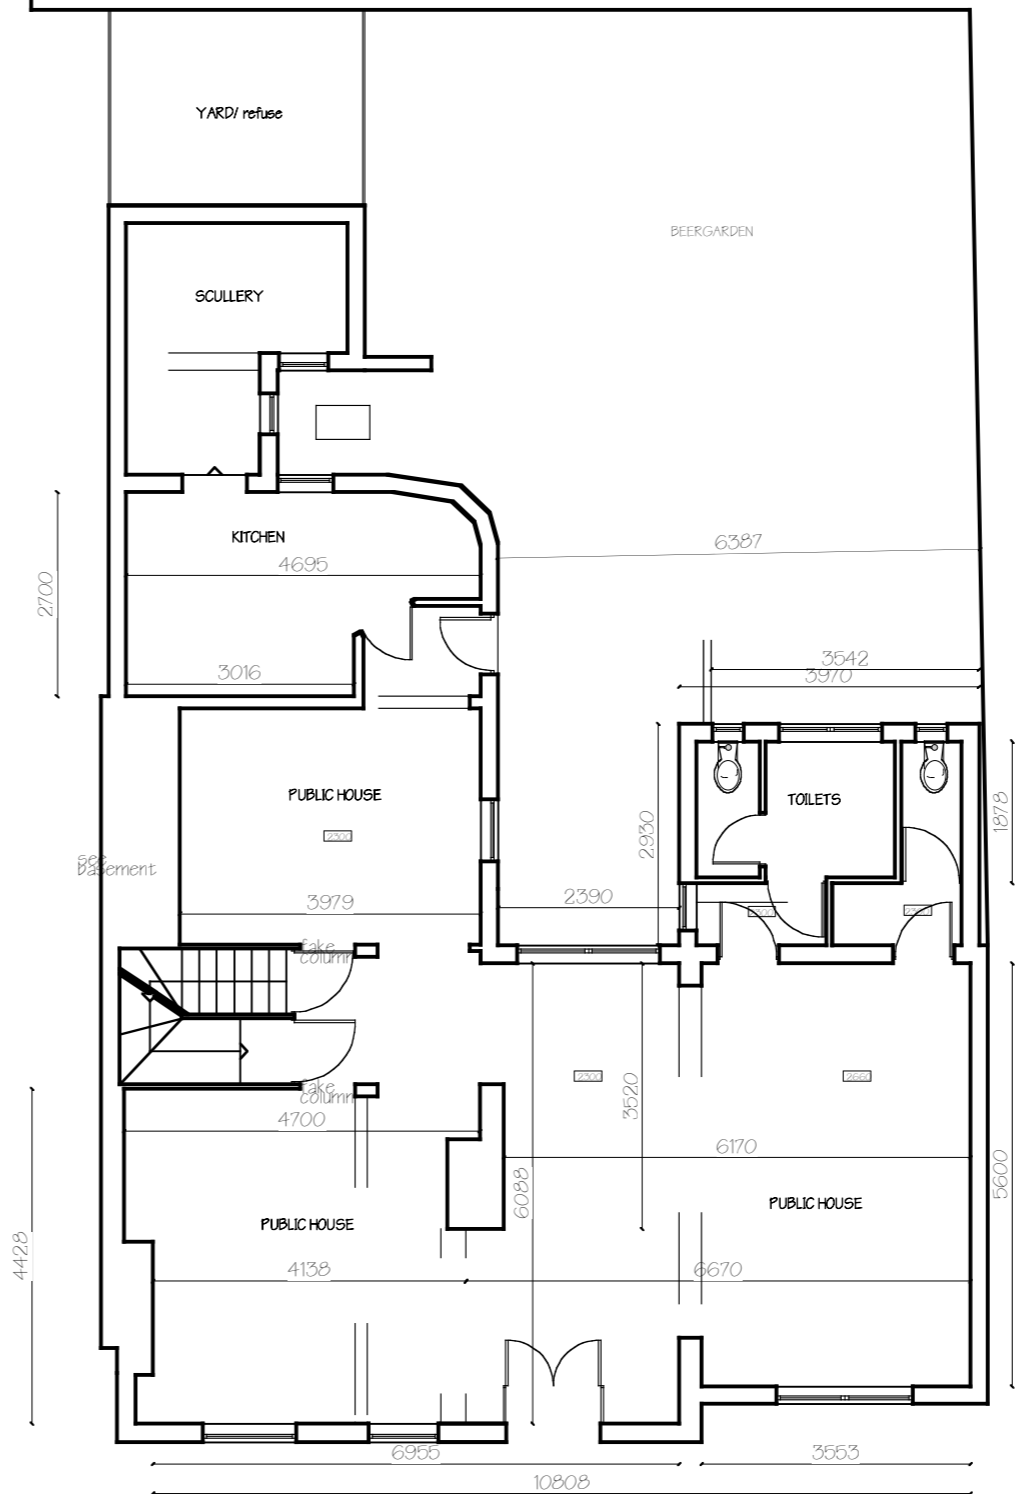

GROUND FLOOR PLAN

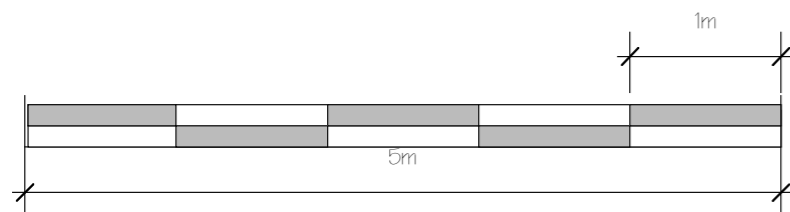

PROJECT: ROYAL OAK PUBLIC HOUSE, HAM

DRAWING: EXISTING GROUND AND BASEMENT FLOOR PLANS SCALE 1:100

Job No. 736



Dwg No. 201

Revision No.-

Date Oct 2011

VC DESIGN
Architecture + Interiors

T: 07984 069145
 81 South Worple Way, London SW14 8NG
 veronicacongdon@blueyonder.co.uk

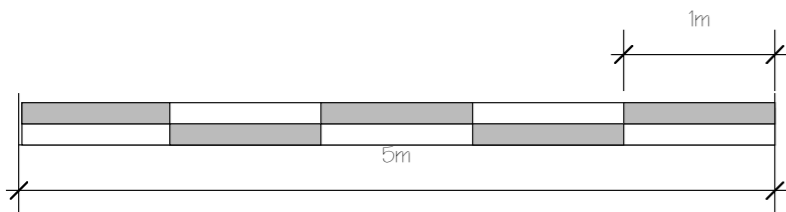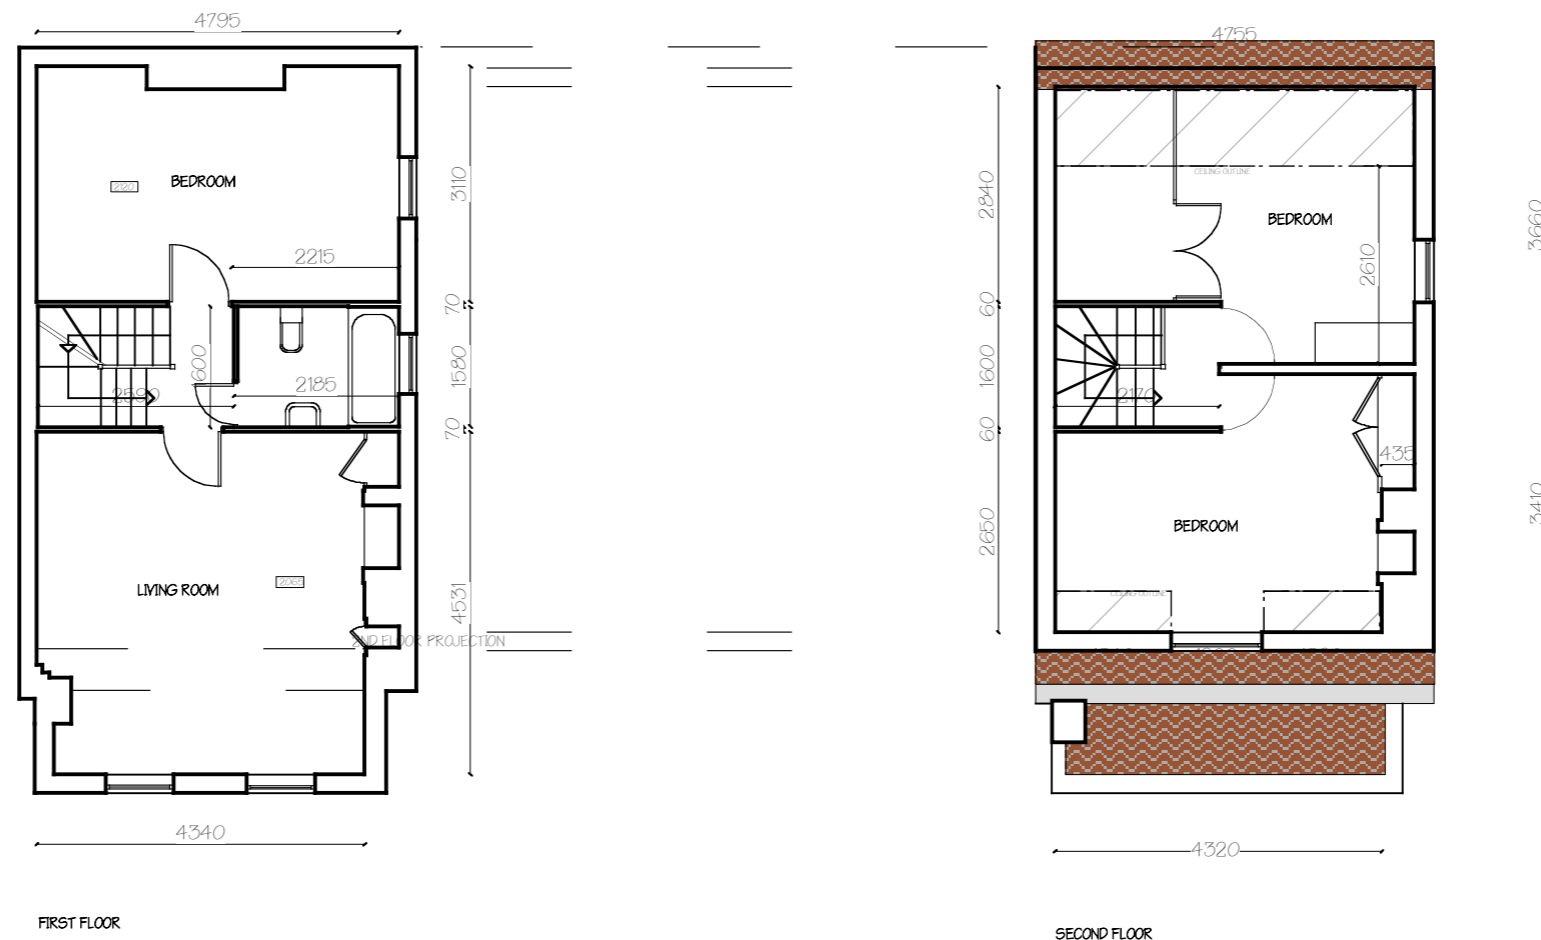

PROJECT: ROYAL OAK PUBLIC HOUSE, HAM

EXISTING FIRST AND SECOND FLOOR PLANS SCALE 1:100

Job No. 736

Dwg No. 202

Revision No.-

Date Oct 2011



T: 07984
069145

81 South Worple Way, London SW14 8NG
veronicacongdon@blueyonder.co.uk