

PROJECT: ROYAL OAK PUBLIC HOUSE, HAM

DRAWING: EXISTING SIDE ELEVATION/ CROSS SECTION SCALE 1:50

Job No. 736

Dwg No. 104


Revision No.-

Date Oct 2011

**VC DESIGN**  
*Architecture + Interiors*

T: 07984  
 069145

81 South Worple Way, London SW14 8NG  
 veronicacongdon@blueyonder.co.uk

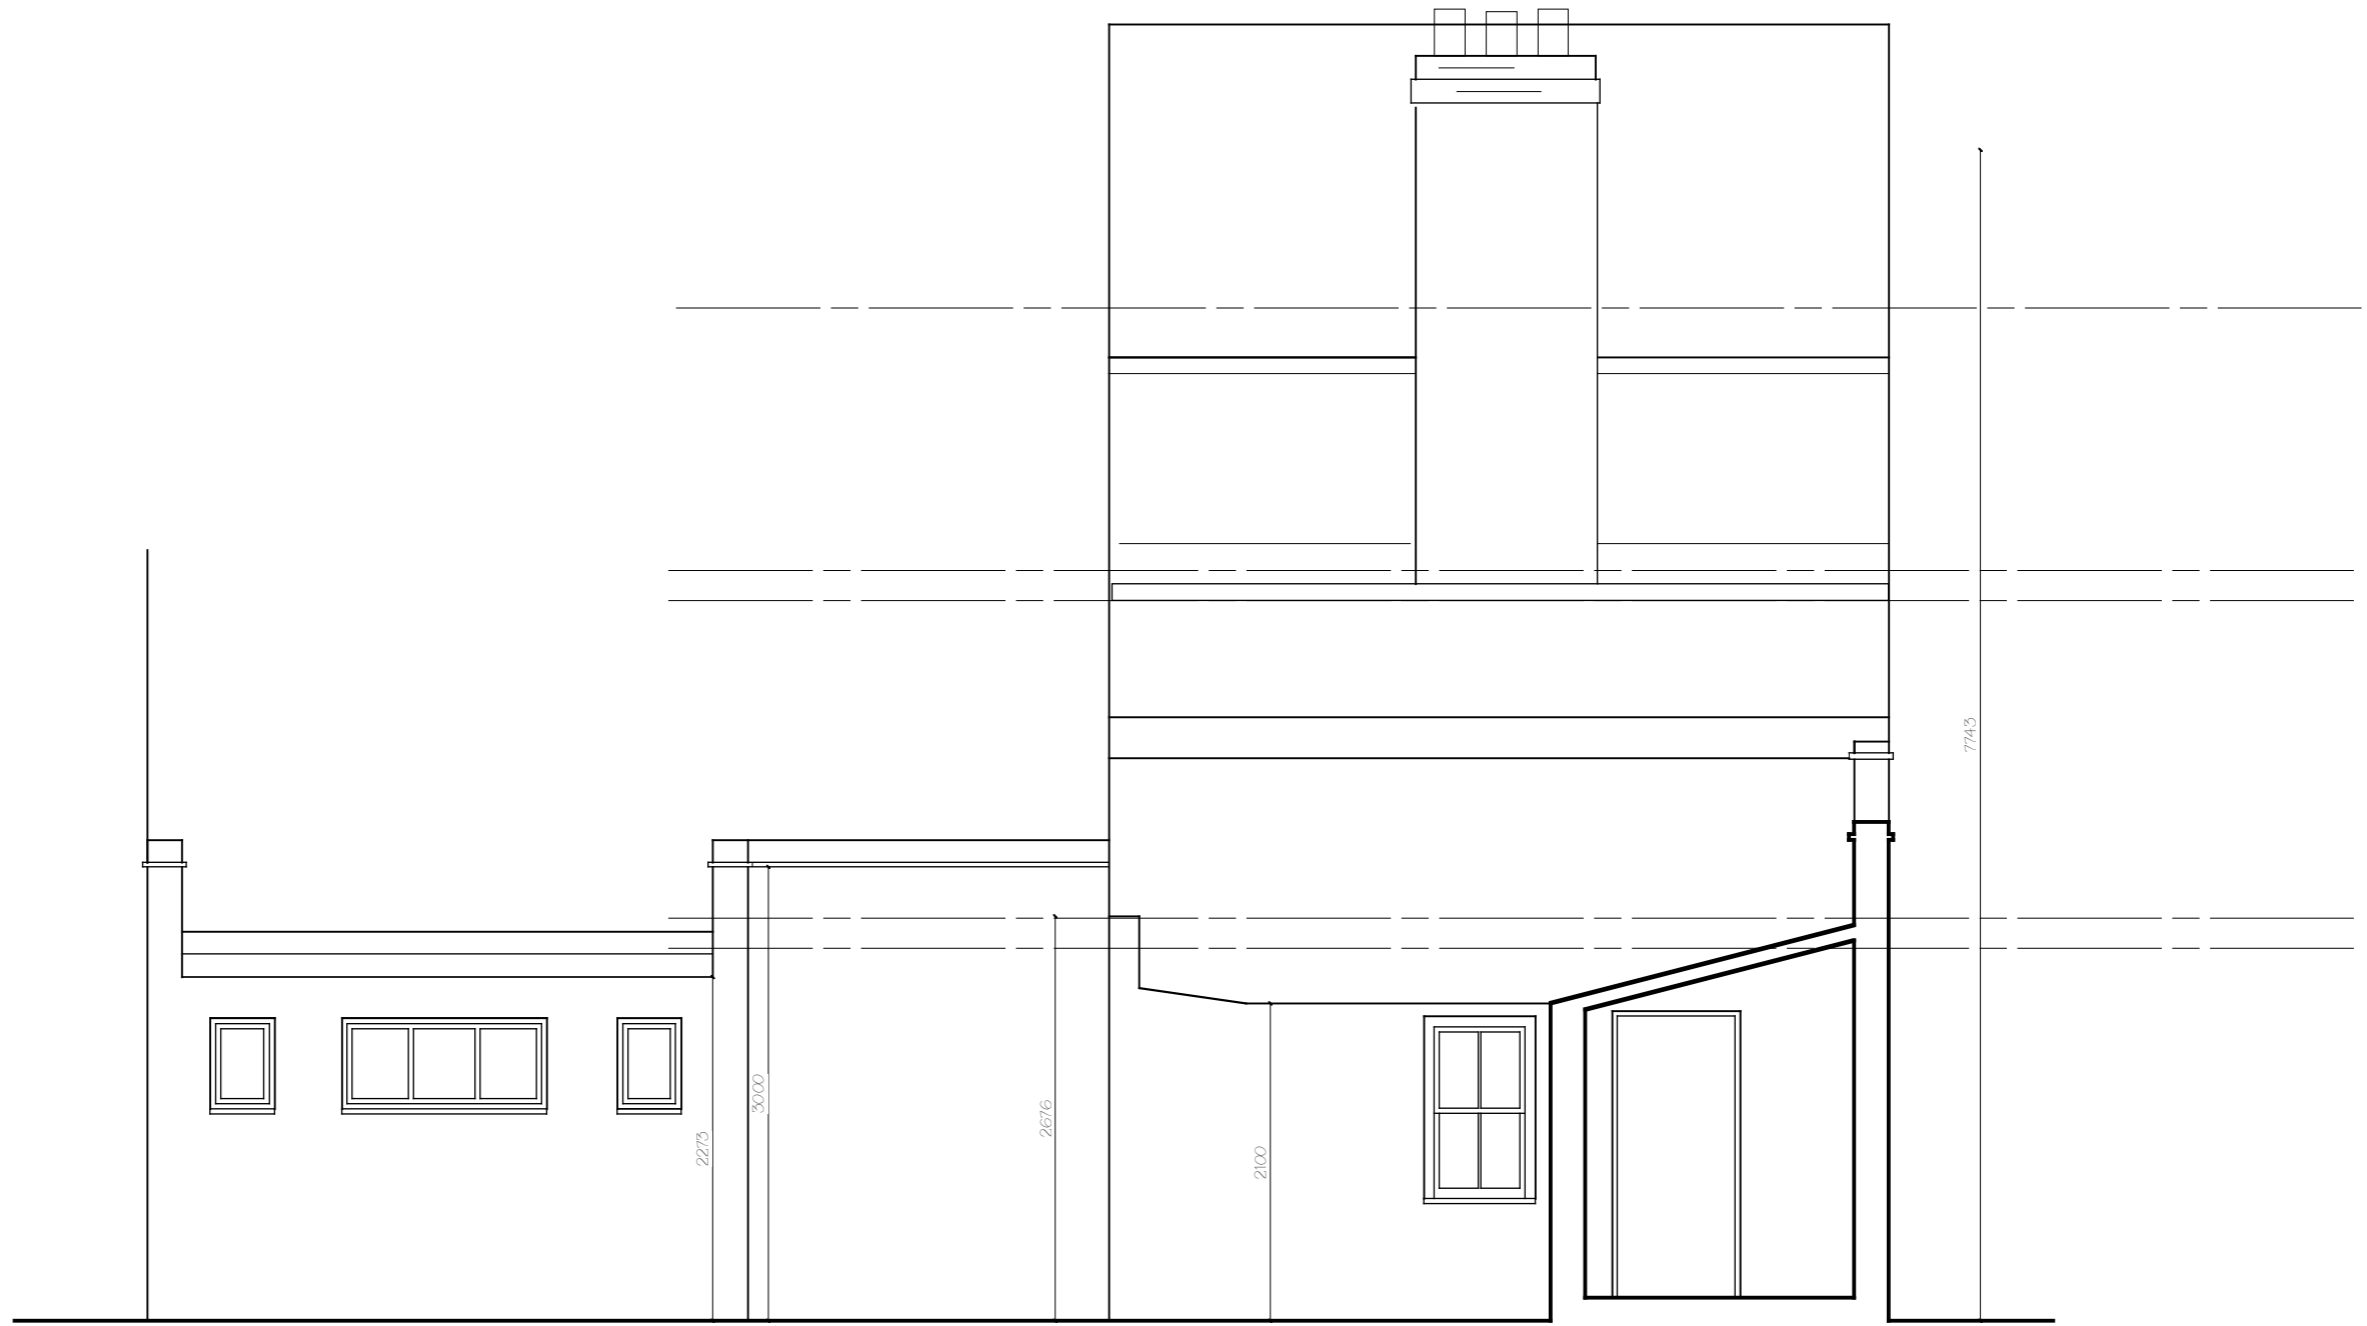

PROJECT: ROYAL OAK PUBLIC HOUSE, HAM

DRAWING: EXISTING REAR ELEVATION SCALE 1:50

Job No. 736

Dwg No. 105



Revision No.-

Date Oct 2011



T: 07984 069145

81 South Worple Way, London SW14 8NG  
 veronicacongdon@blueyonder.co.uk

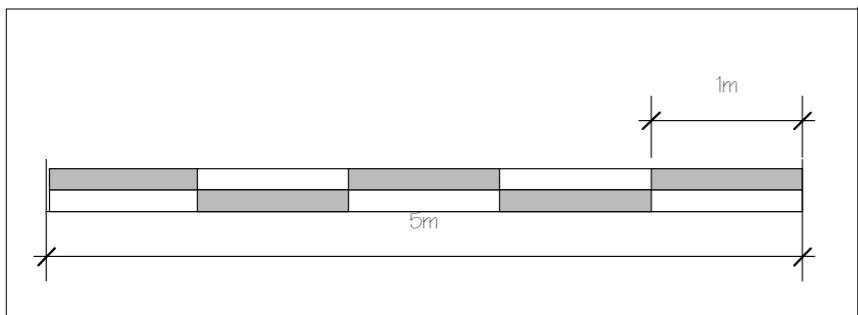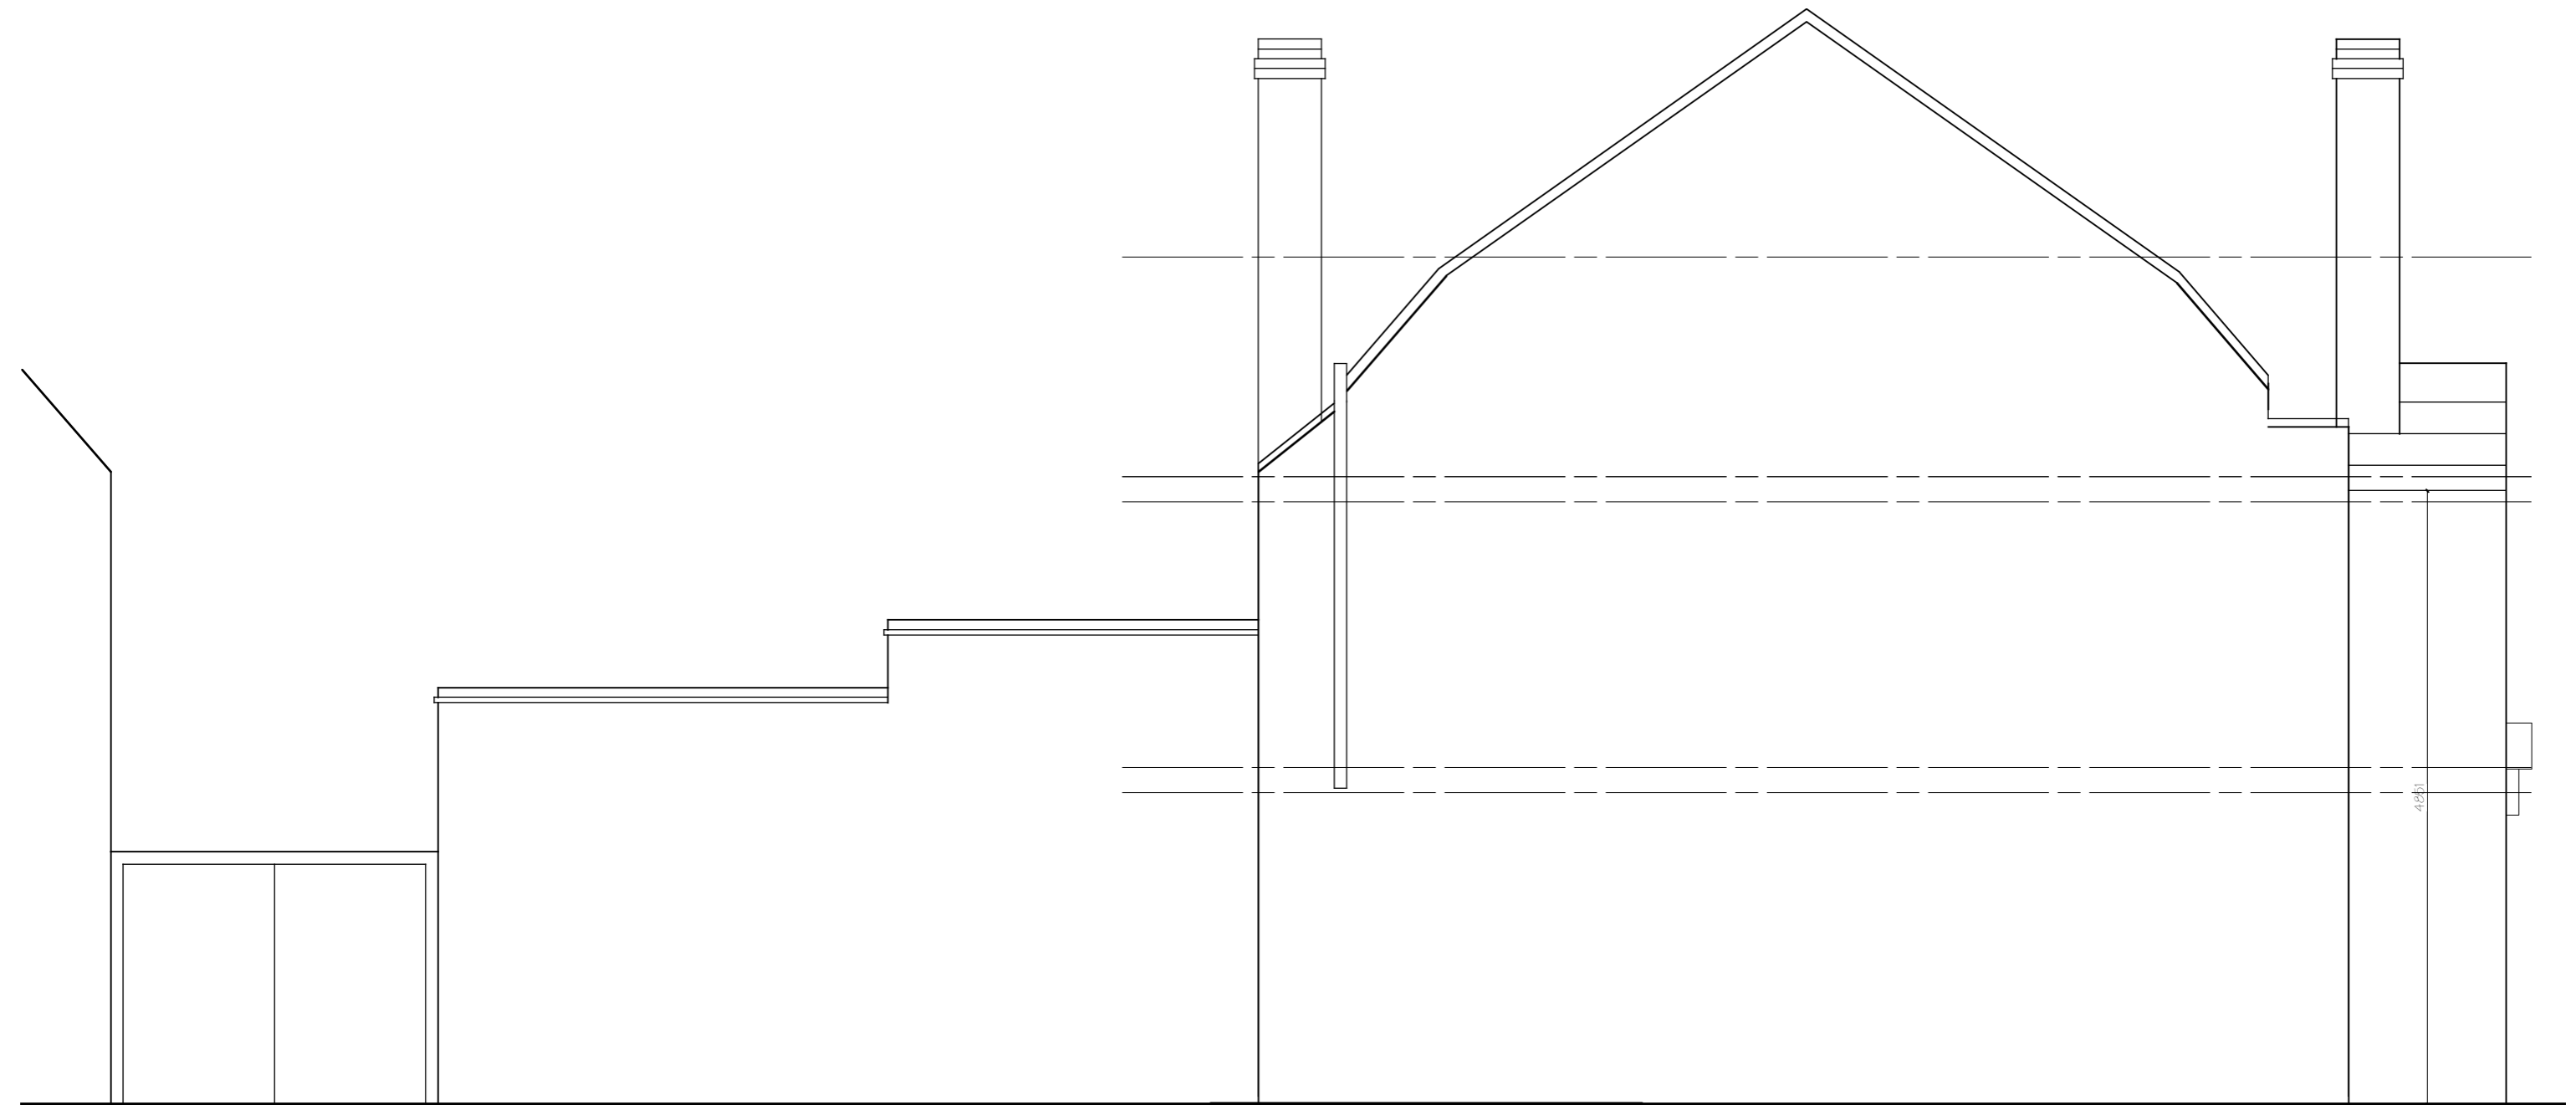


PROJECT: ROYAL OAK PUBLIC HOUSE, HAM			
DRAWING: EXISTING STREET ELEVATION SCALE 1:50			
Job No. 736	Dwg No. 106	Revision No.-	Date Oct 2011

 Architecture + Interiors	T: 07984 069145	81 South Worple Way, London SW14 8NG veronicacongdon@blueyonder.co.uk
---	-----------------	--



FRONT ELEVATION

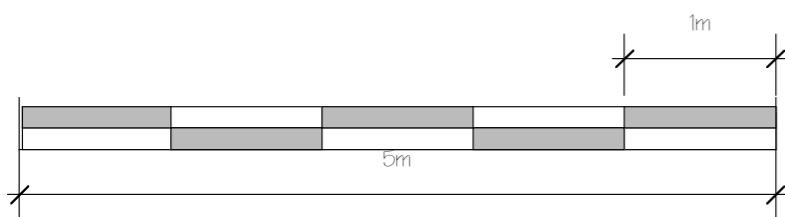

PROJECT: ROYAL OAK PUBLIC HOUSE, HAM

DRAWING: EXISTING BASEMENT PLAN SCALE 1:50

Job No. 736

Dwg No. 107

Revision No.-

Date Oct 2011



T: 07984  
069145

81 South Worple Way, London SW14 8NG  
veroniccongdon@blueyonder.co.uk