
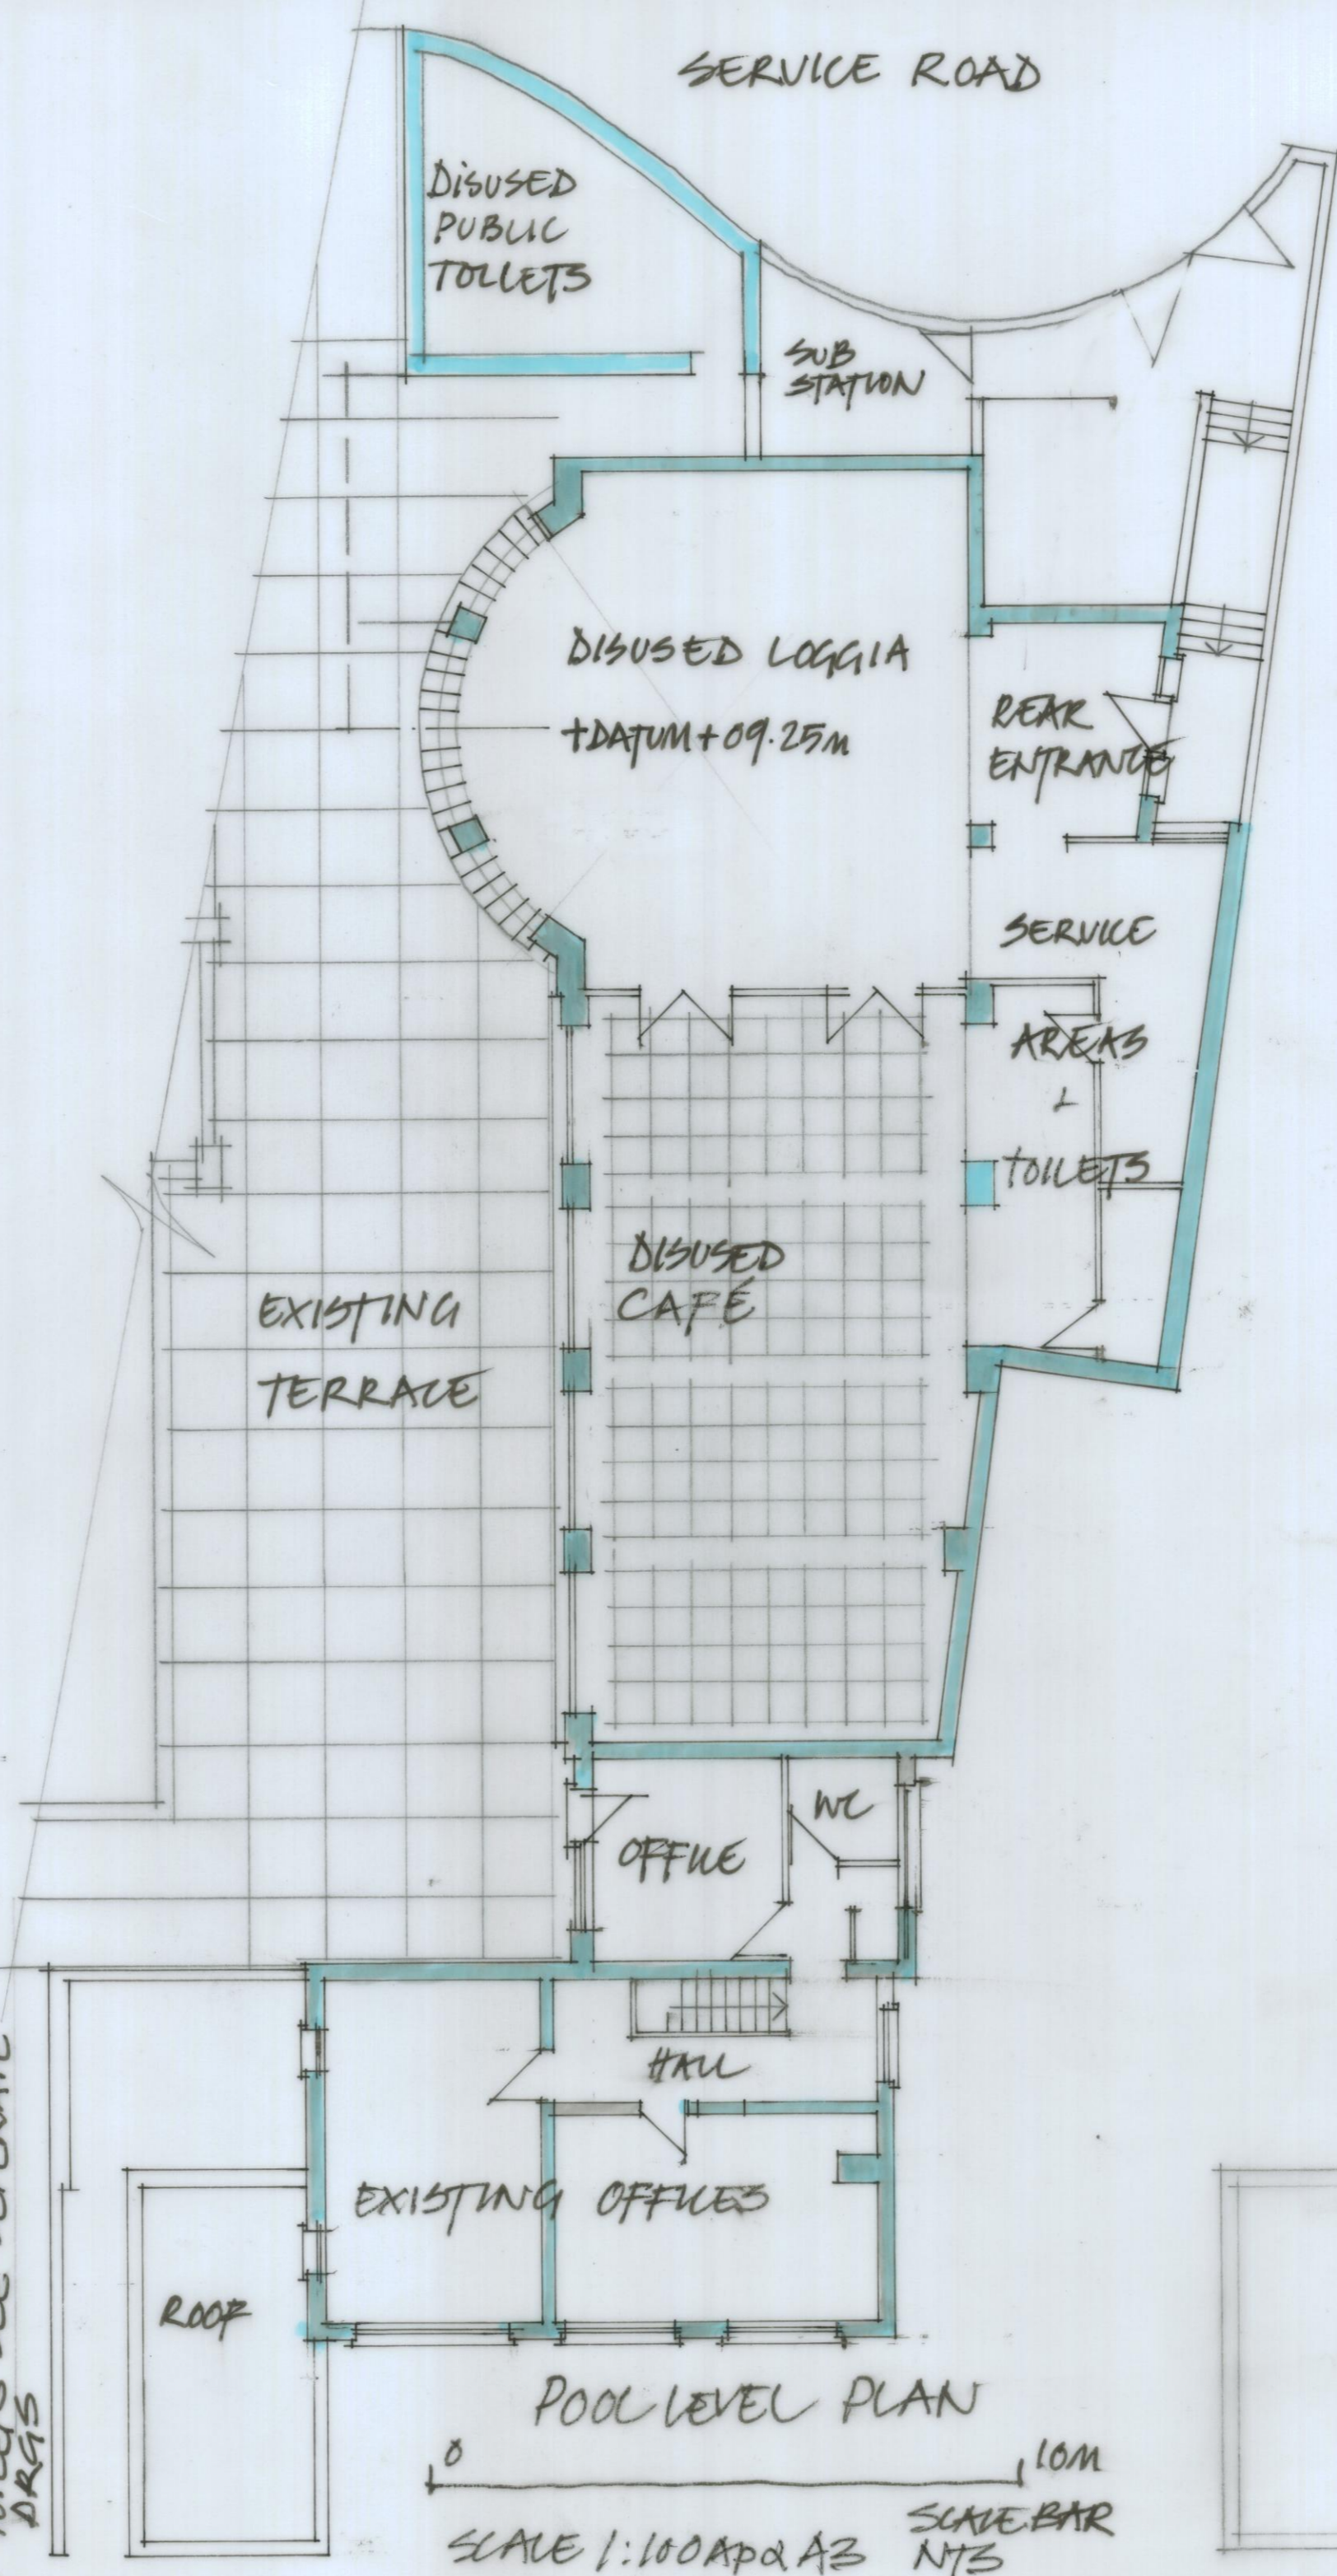


SITE PLAN 1:1250 SCALE
LOCATION


TWICKENHAM POOL SITE PROPOSALS FOR THE REFURBISHMENT OF, AND ADDITIONAL ACCOMMODATION TO CAFÉ BUILDING & BATH HOUSE

EXISTING FLOOR PLANS
DRG TRPP 3/1 REV B 2/2012

EMBANKMENT LEVEL PLAN

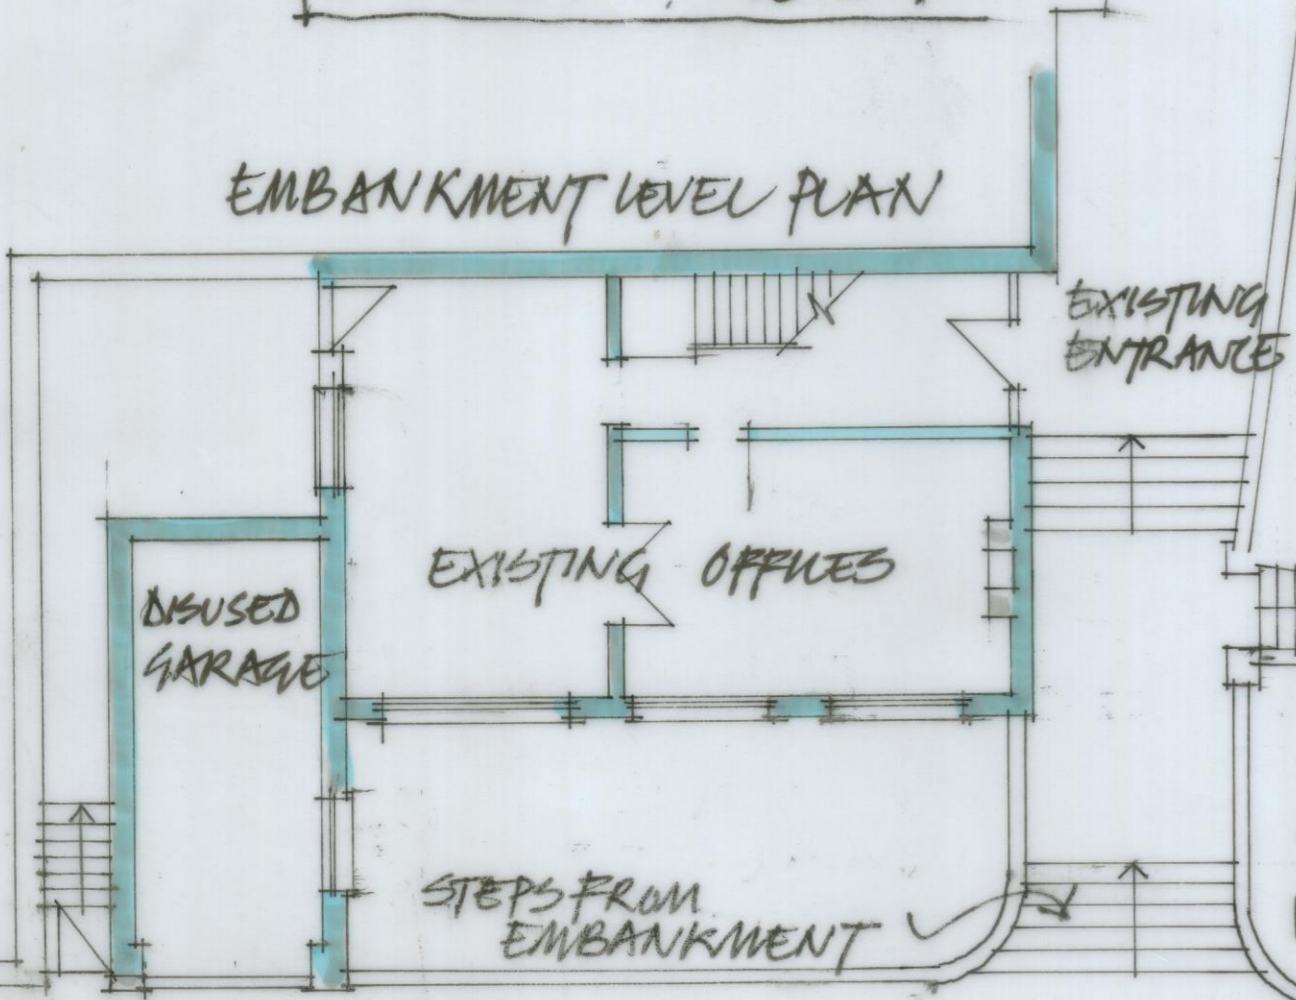

POOL LEVEL PLAN
0 10M SCALE BAR
SCALE 1:100 A2 & A3 NTS

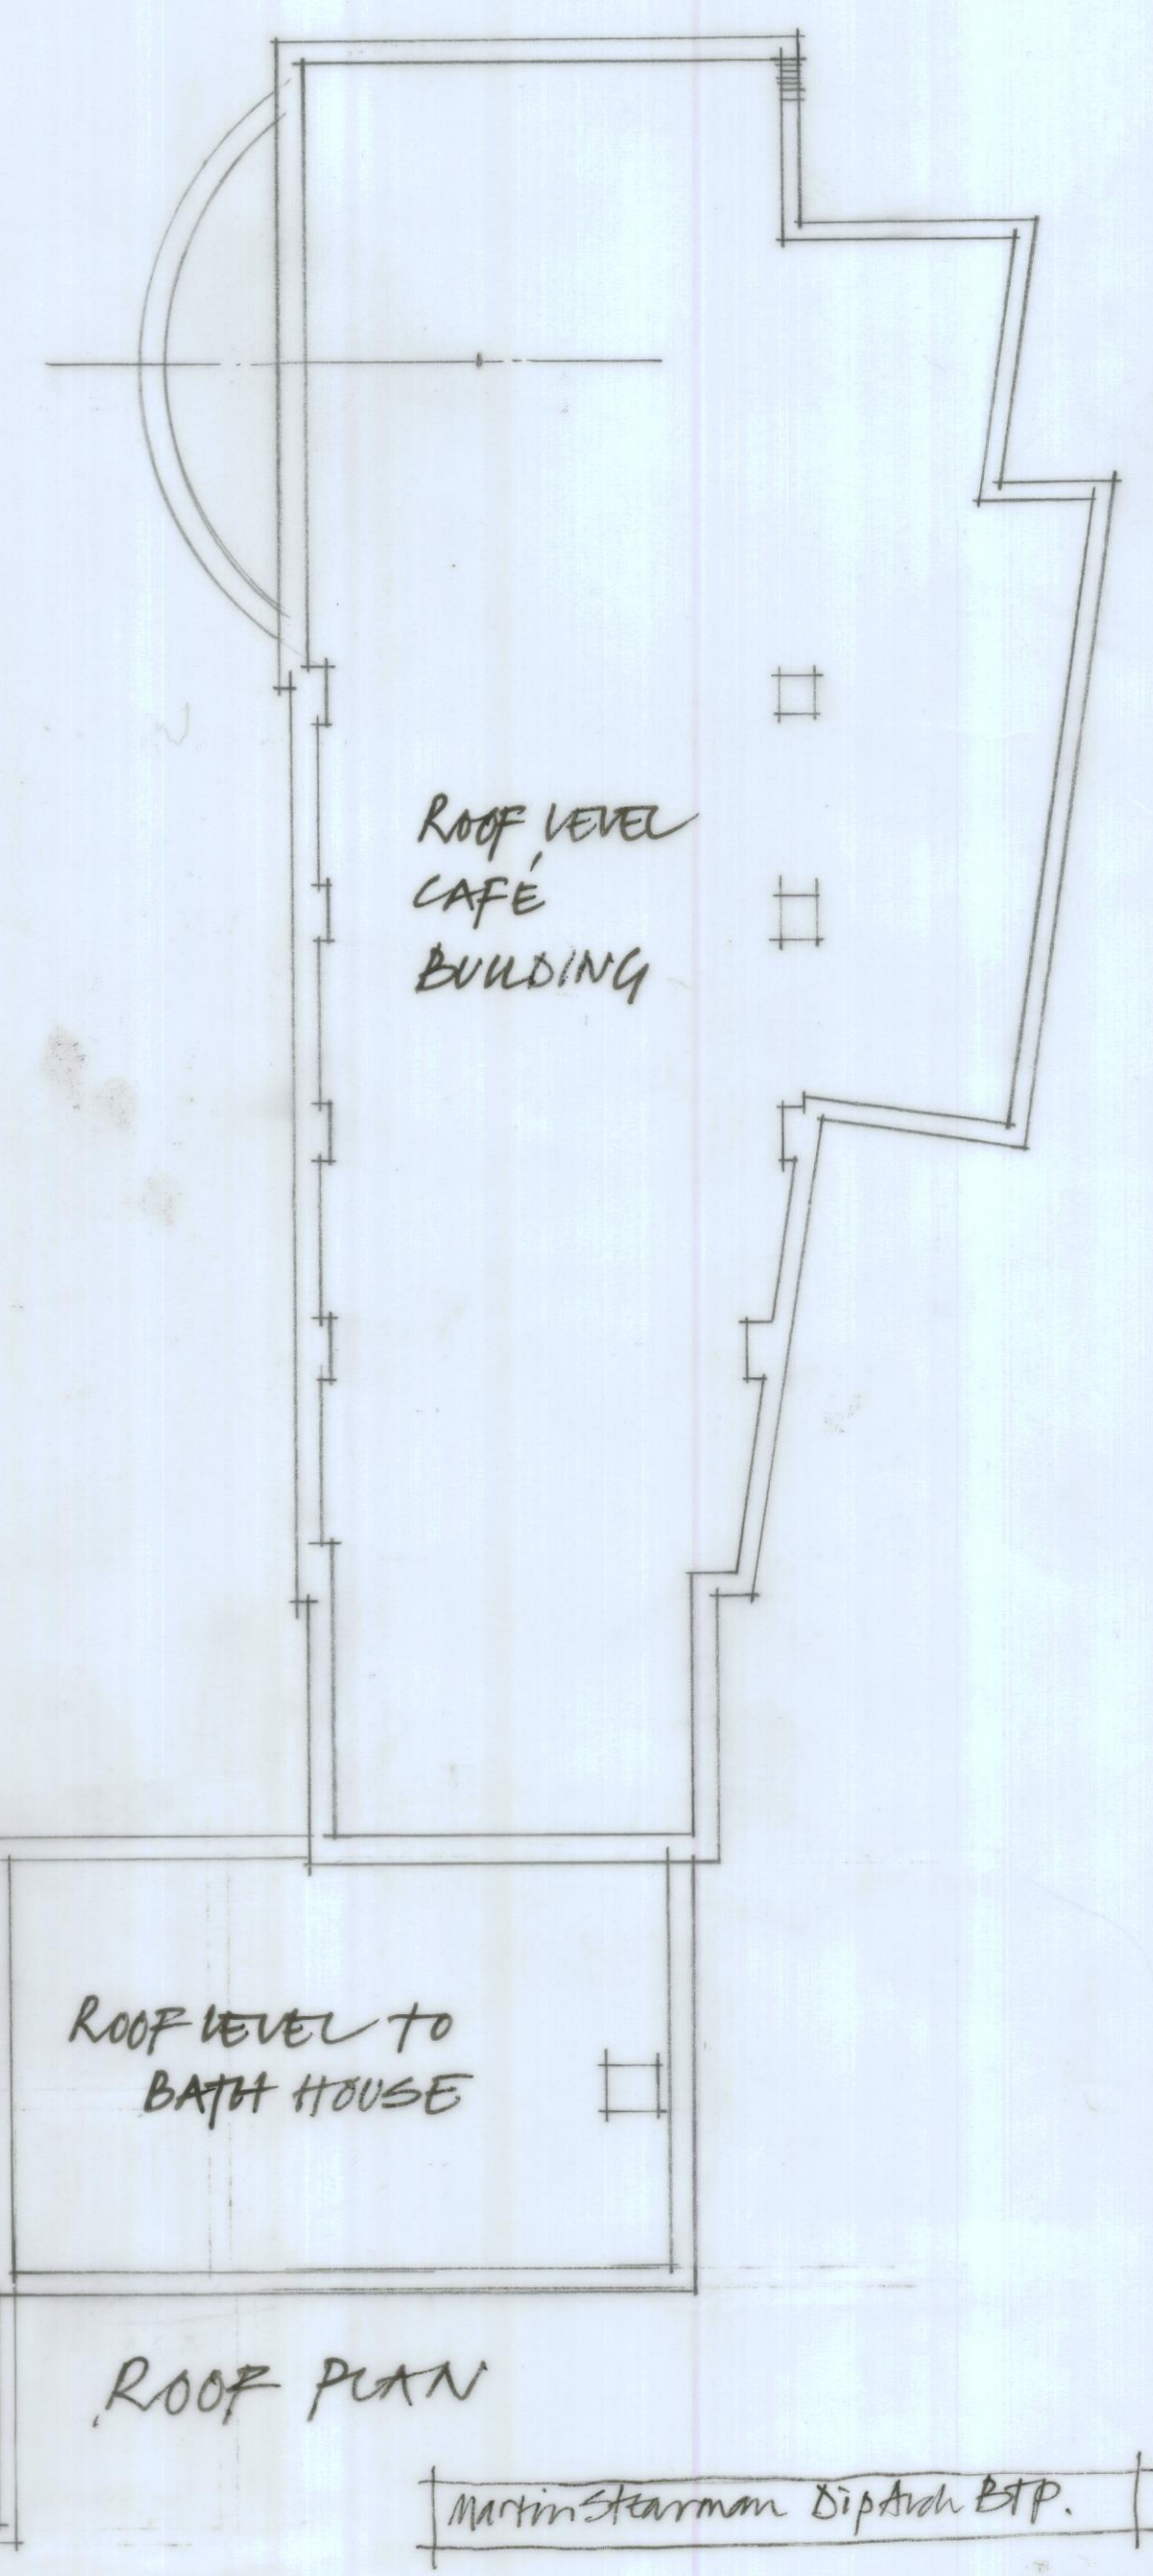

Martin Stearman Dip Arch BTP.