


SITE PLAN 1:1250 SCALE


TWICKENHAM POOL PROPOSALS for the REFURBISHMENT & ADDITIONAL ACCOMMODATION to CAPE BUILDING & BATH HOUSE

FLOOR PLANS DRG TRPP 32 REV B 2/2012


DISABLED ACCESS LIFT TO TERRACE LEVEL TO DETAIL INVESTIGATION EMBANKMENT LEVEL PLAN

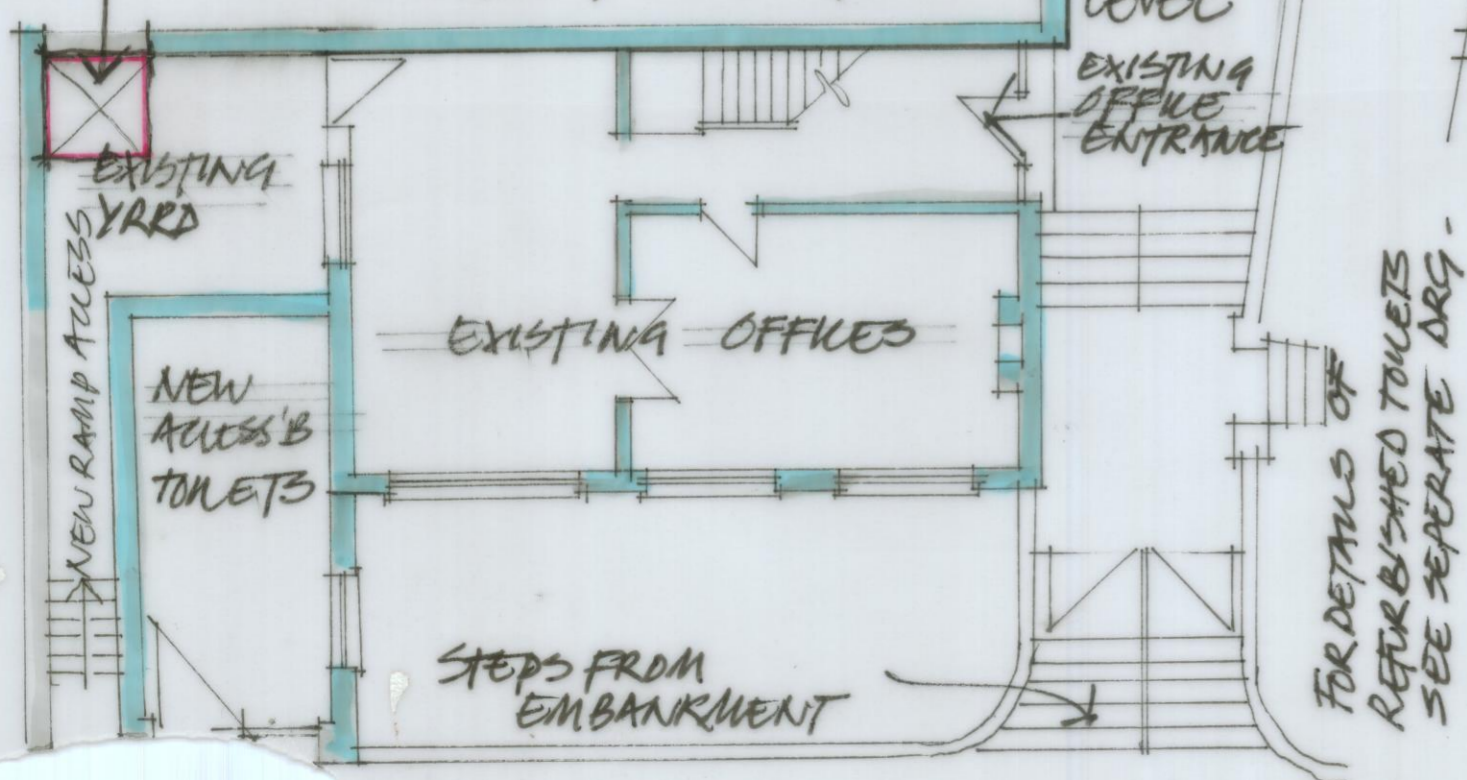

FOR DETAILS OF REFURBISHED TOILETS SEE SEPARATE DRG.

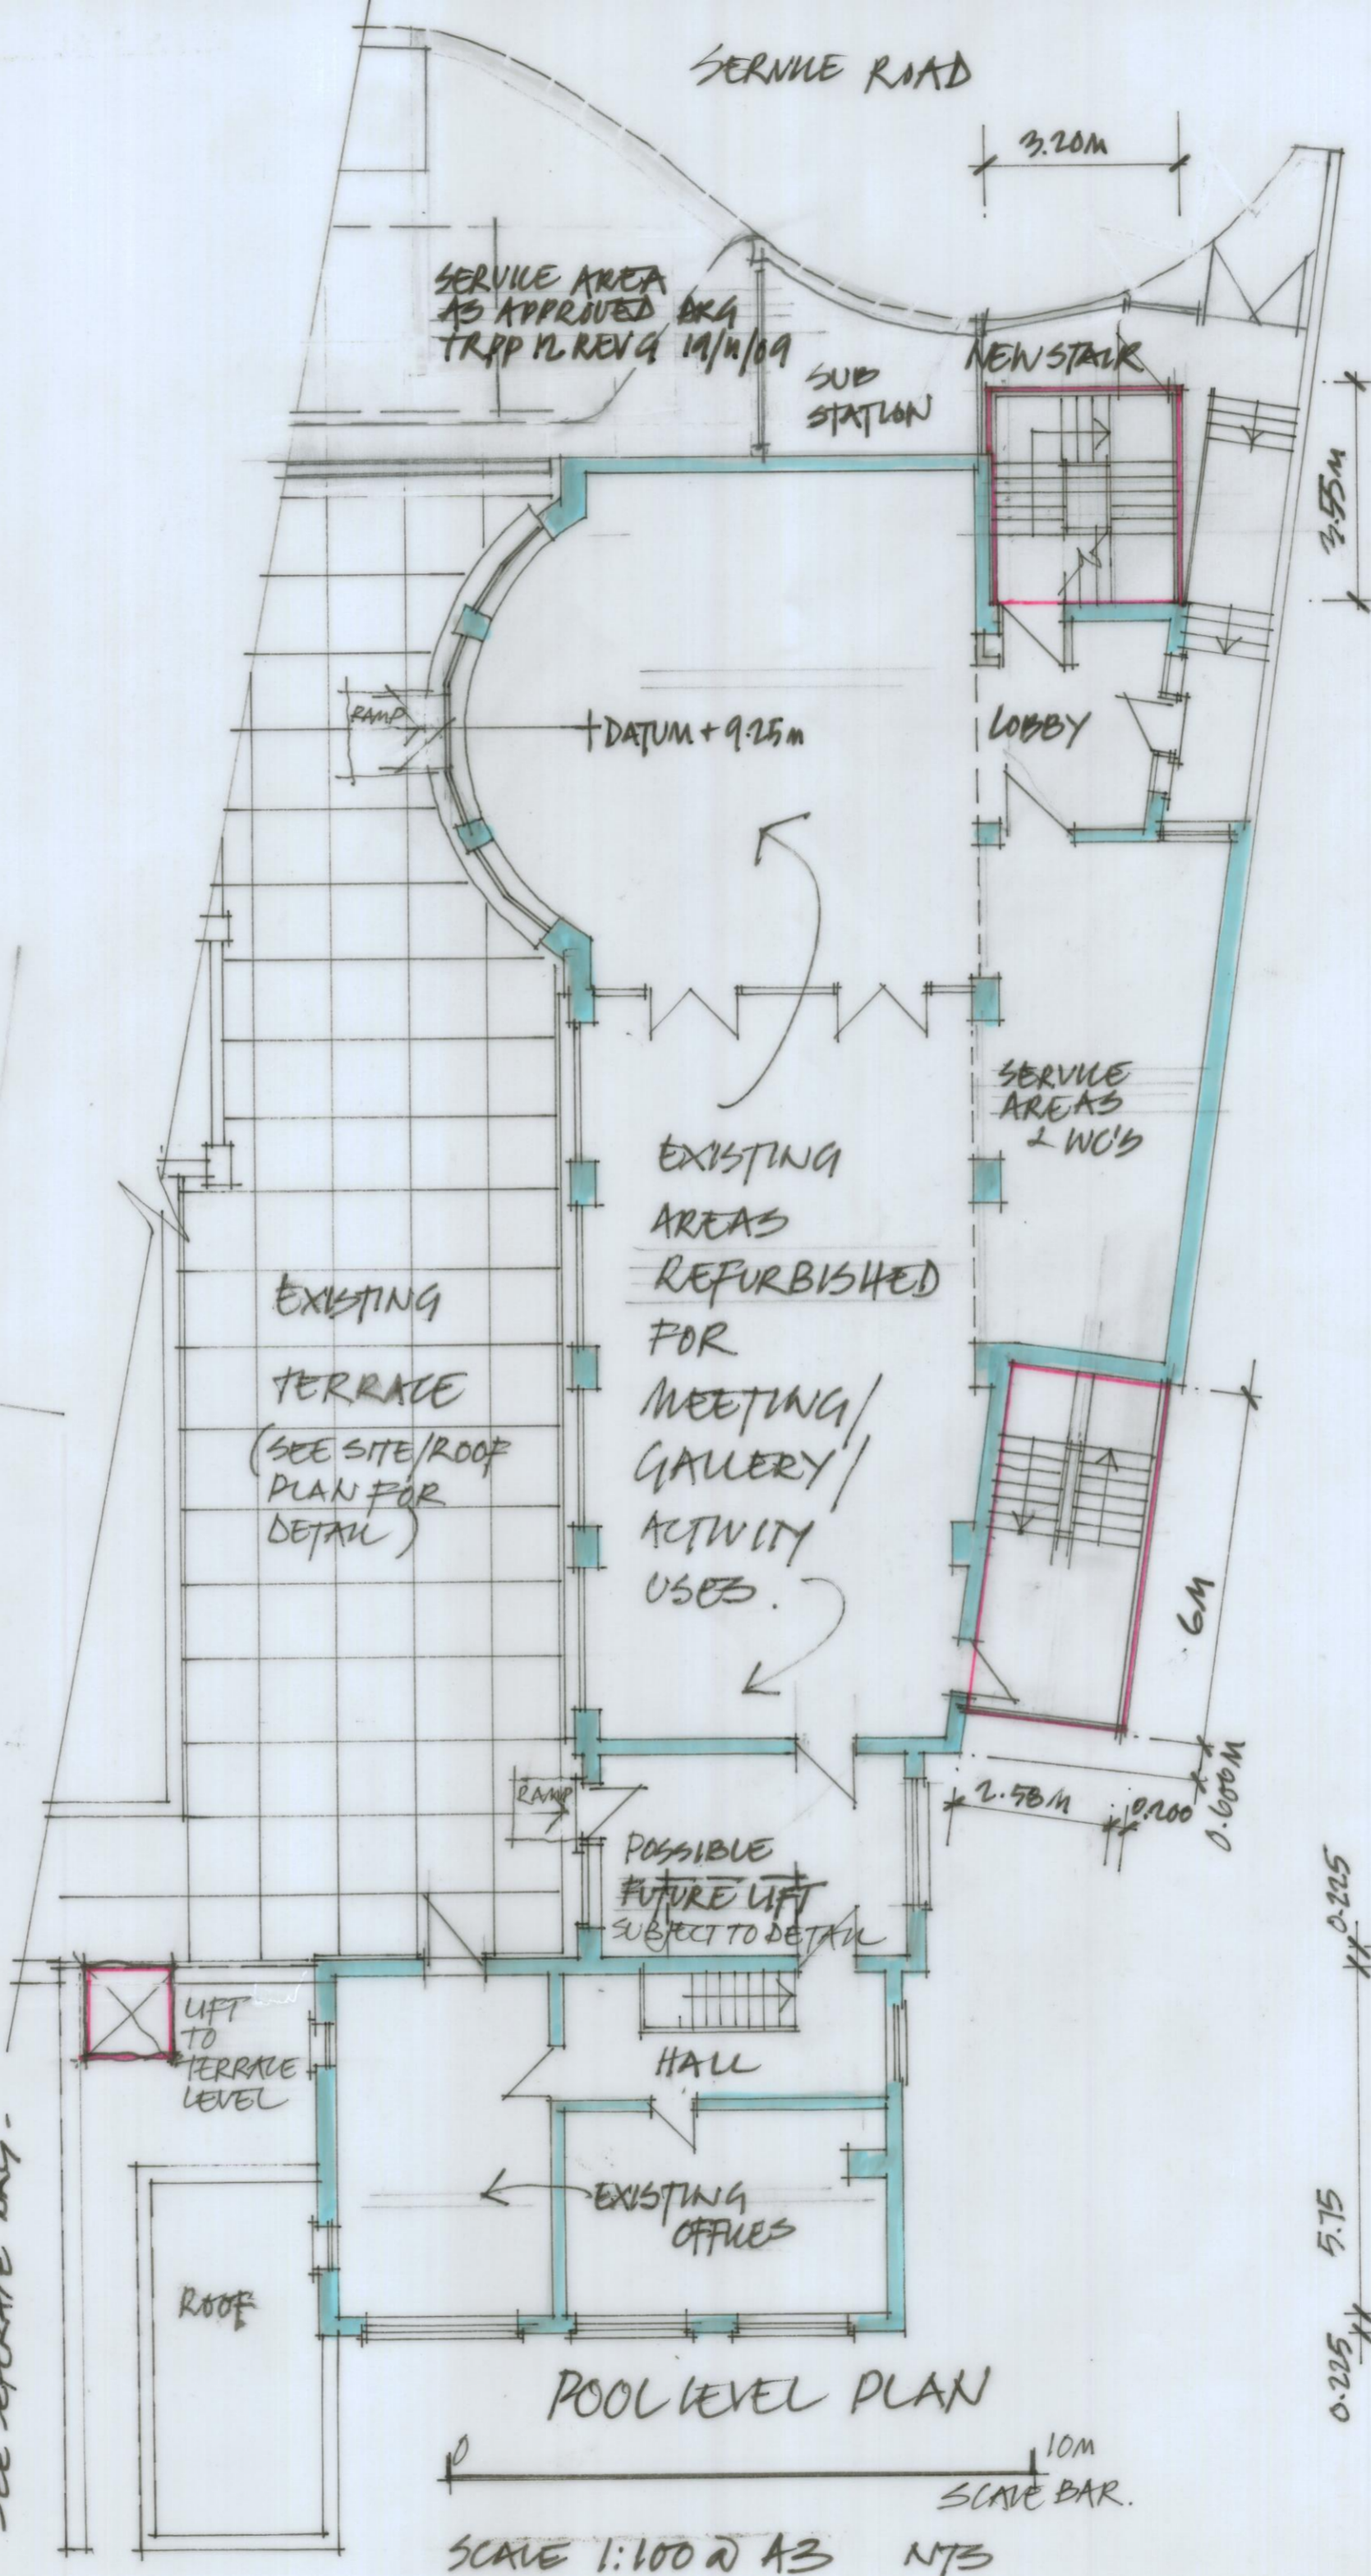

POOL LEVEL PLAN SCALE 1:100 @ A3 NTS

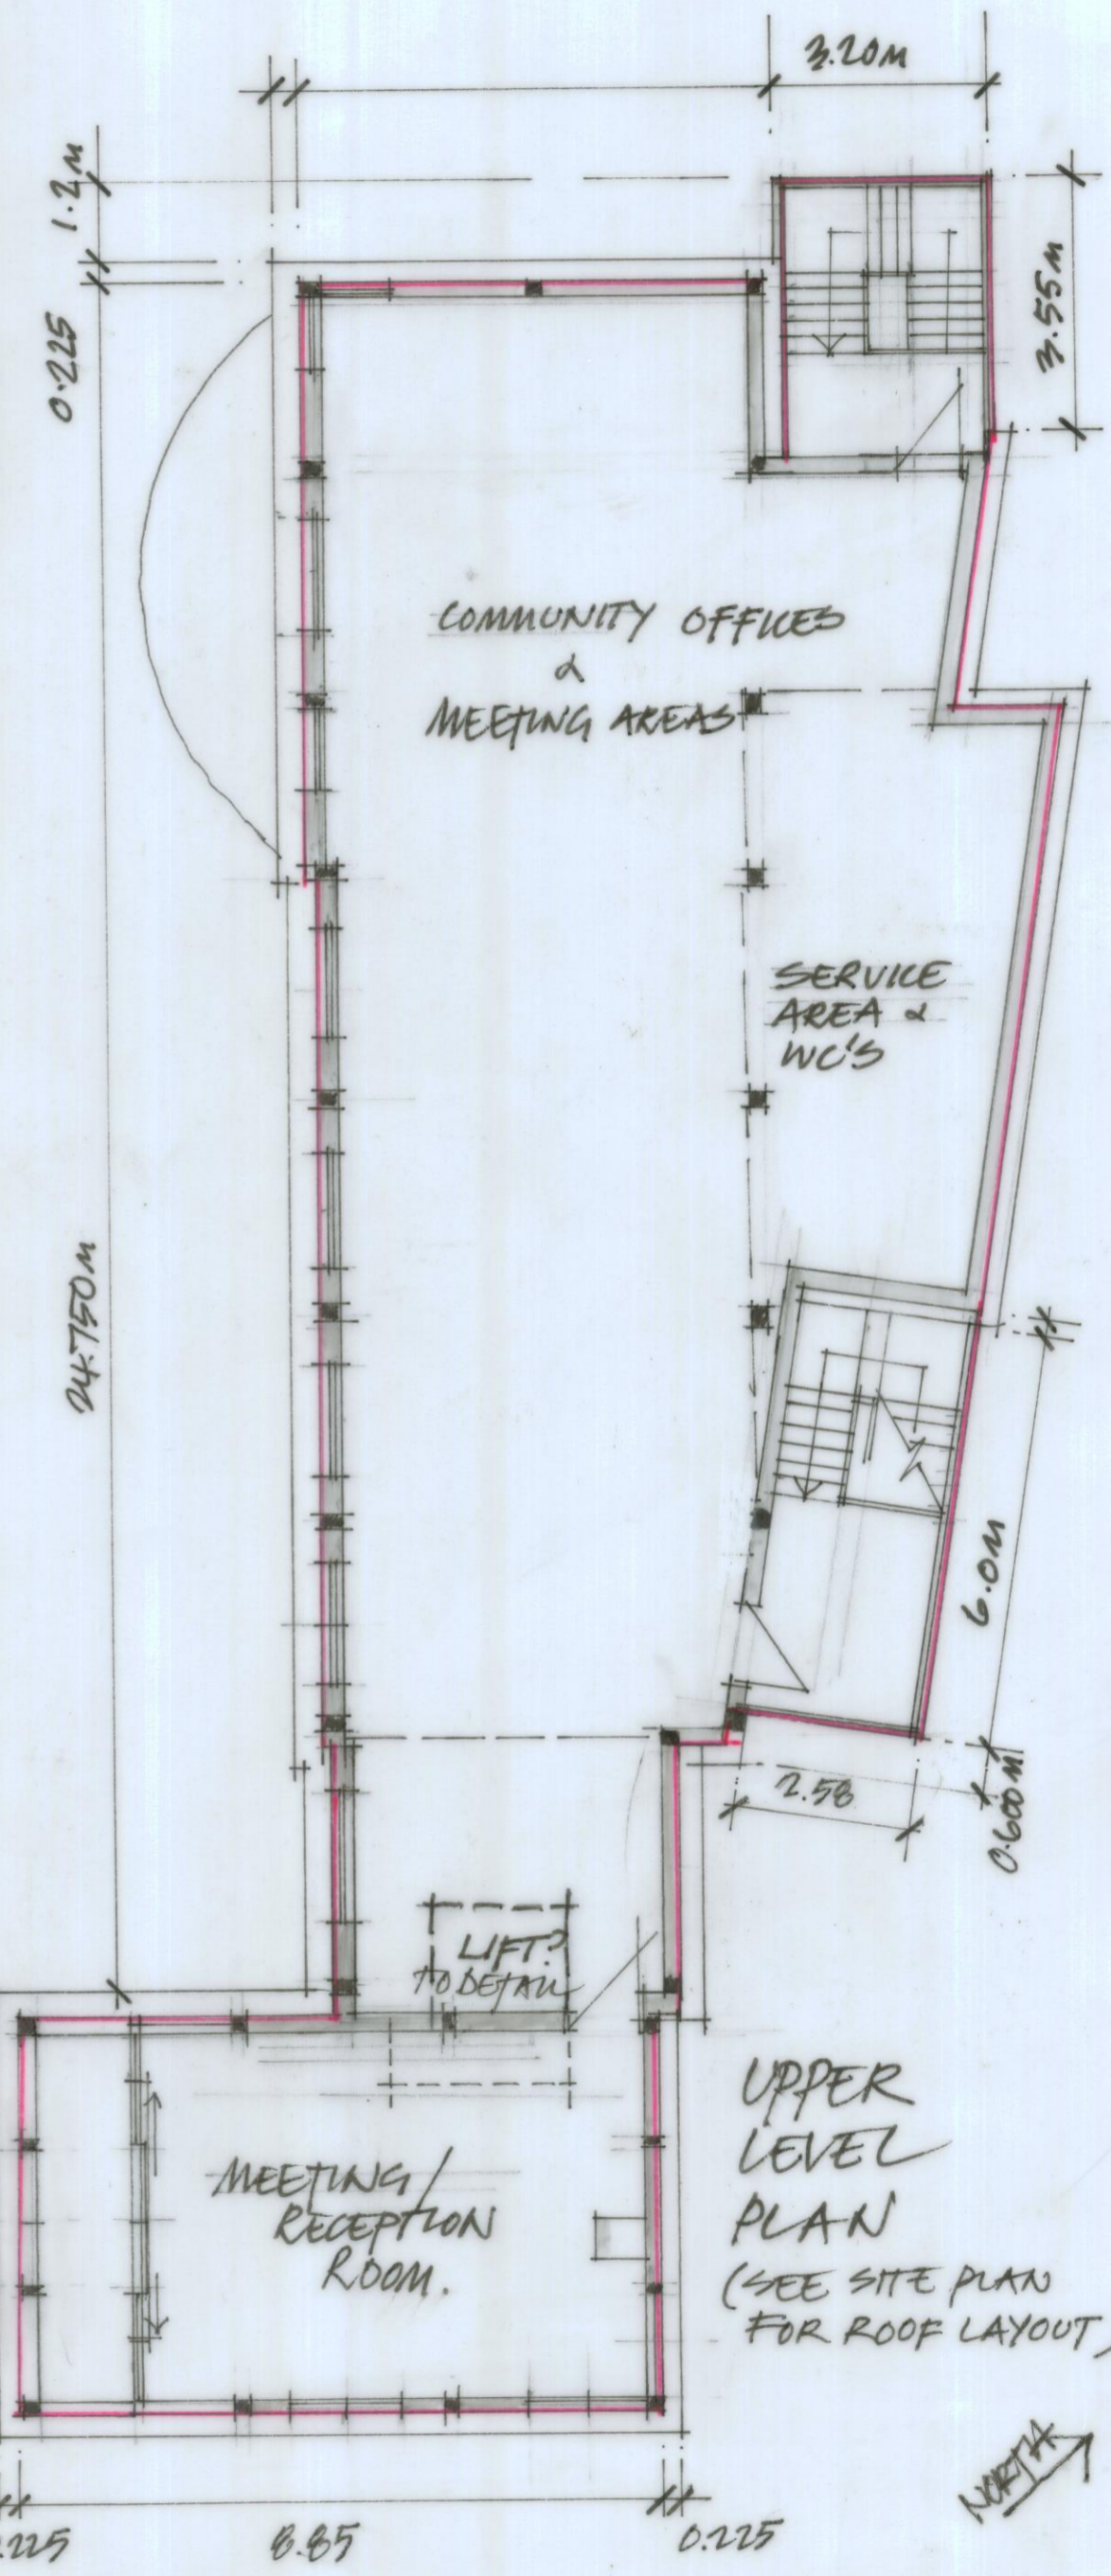

UPPER LEVEL PLAN (SEE SITE PLAN FOR ROOF LAYOUT)

Martin Stearman Dip Arch BTP