


© copyright
 This drawing, design & all information contained herein remains the sole property of BGV DESIGN STUDIO. No part of this drawing may be reproduced, stored in a retrieval system, or transmitted in any form or by any means, electronic, mechanical, photocopying, recording, or by any information storage and retrieval system, without the prior written permission of BGV DESIGN STUDIO. All specified items are to be installed in accordance with the manufacturers' recommendations & instructions.

NOTES:
 - This drawing is not scale from the drawing. All dimensions must be checked on site. The contractor must verify all site dimensions, drawings, details & specifications. Any discrepancies must be reported to BGV DESIGN STUDIO prior to any commencement of work.
 - All specified items are to be installed in accordance with the manufacturers' recommendations & instructions.

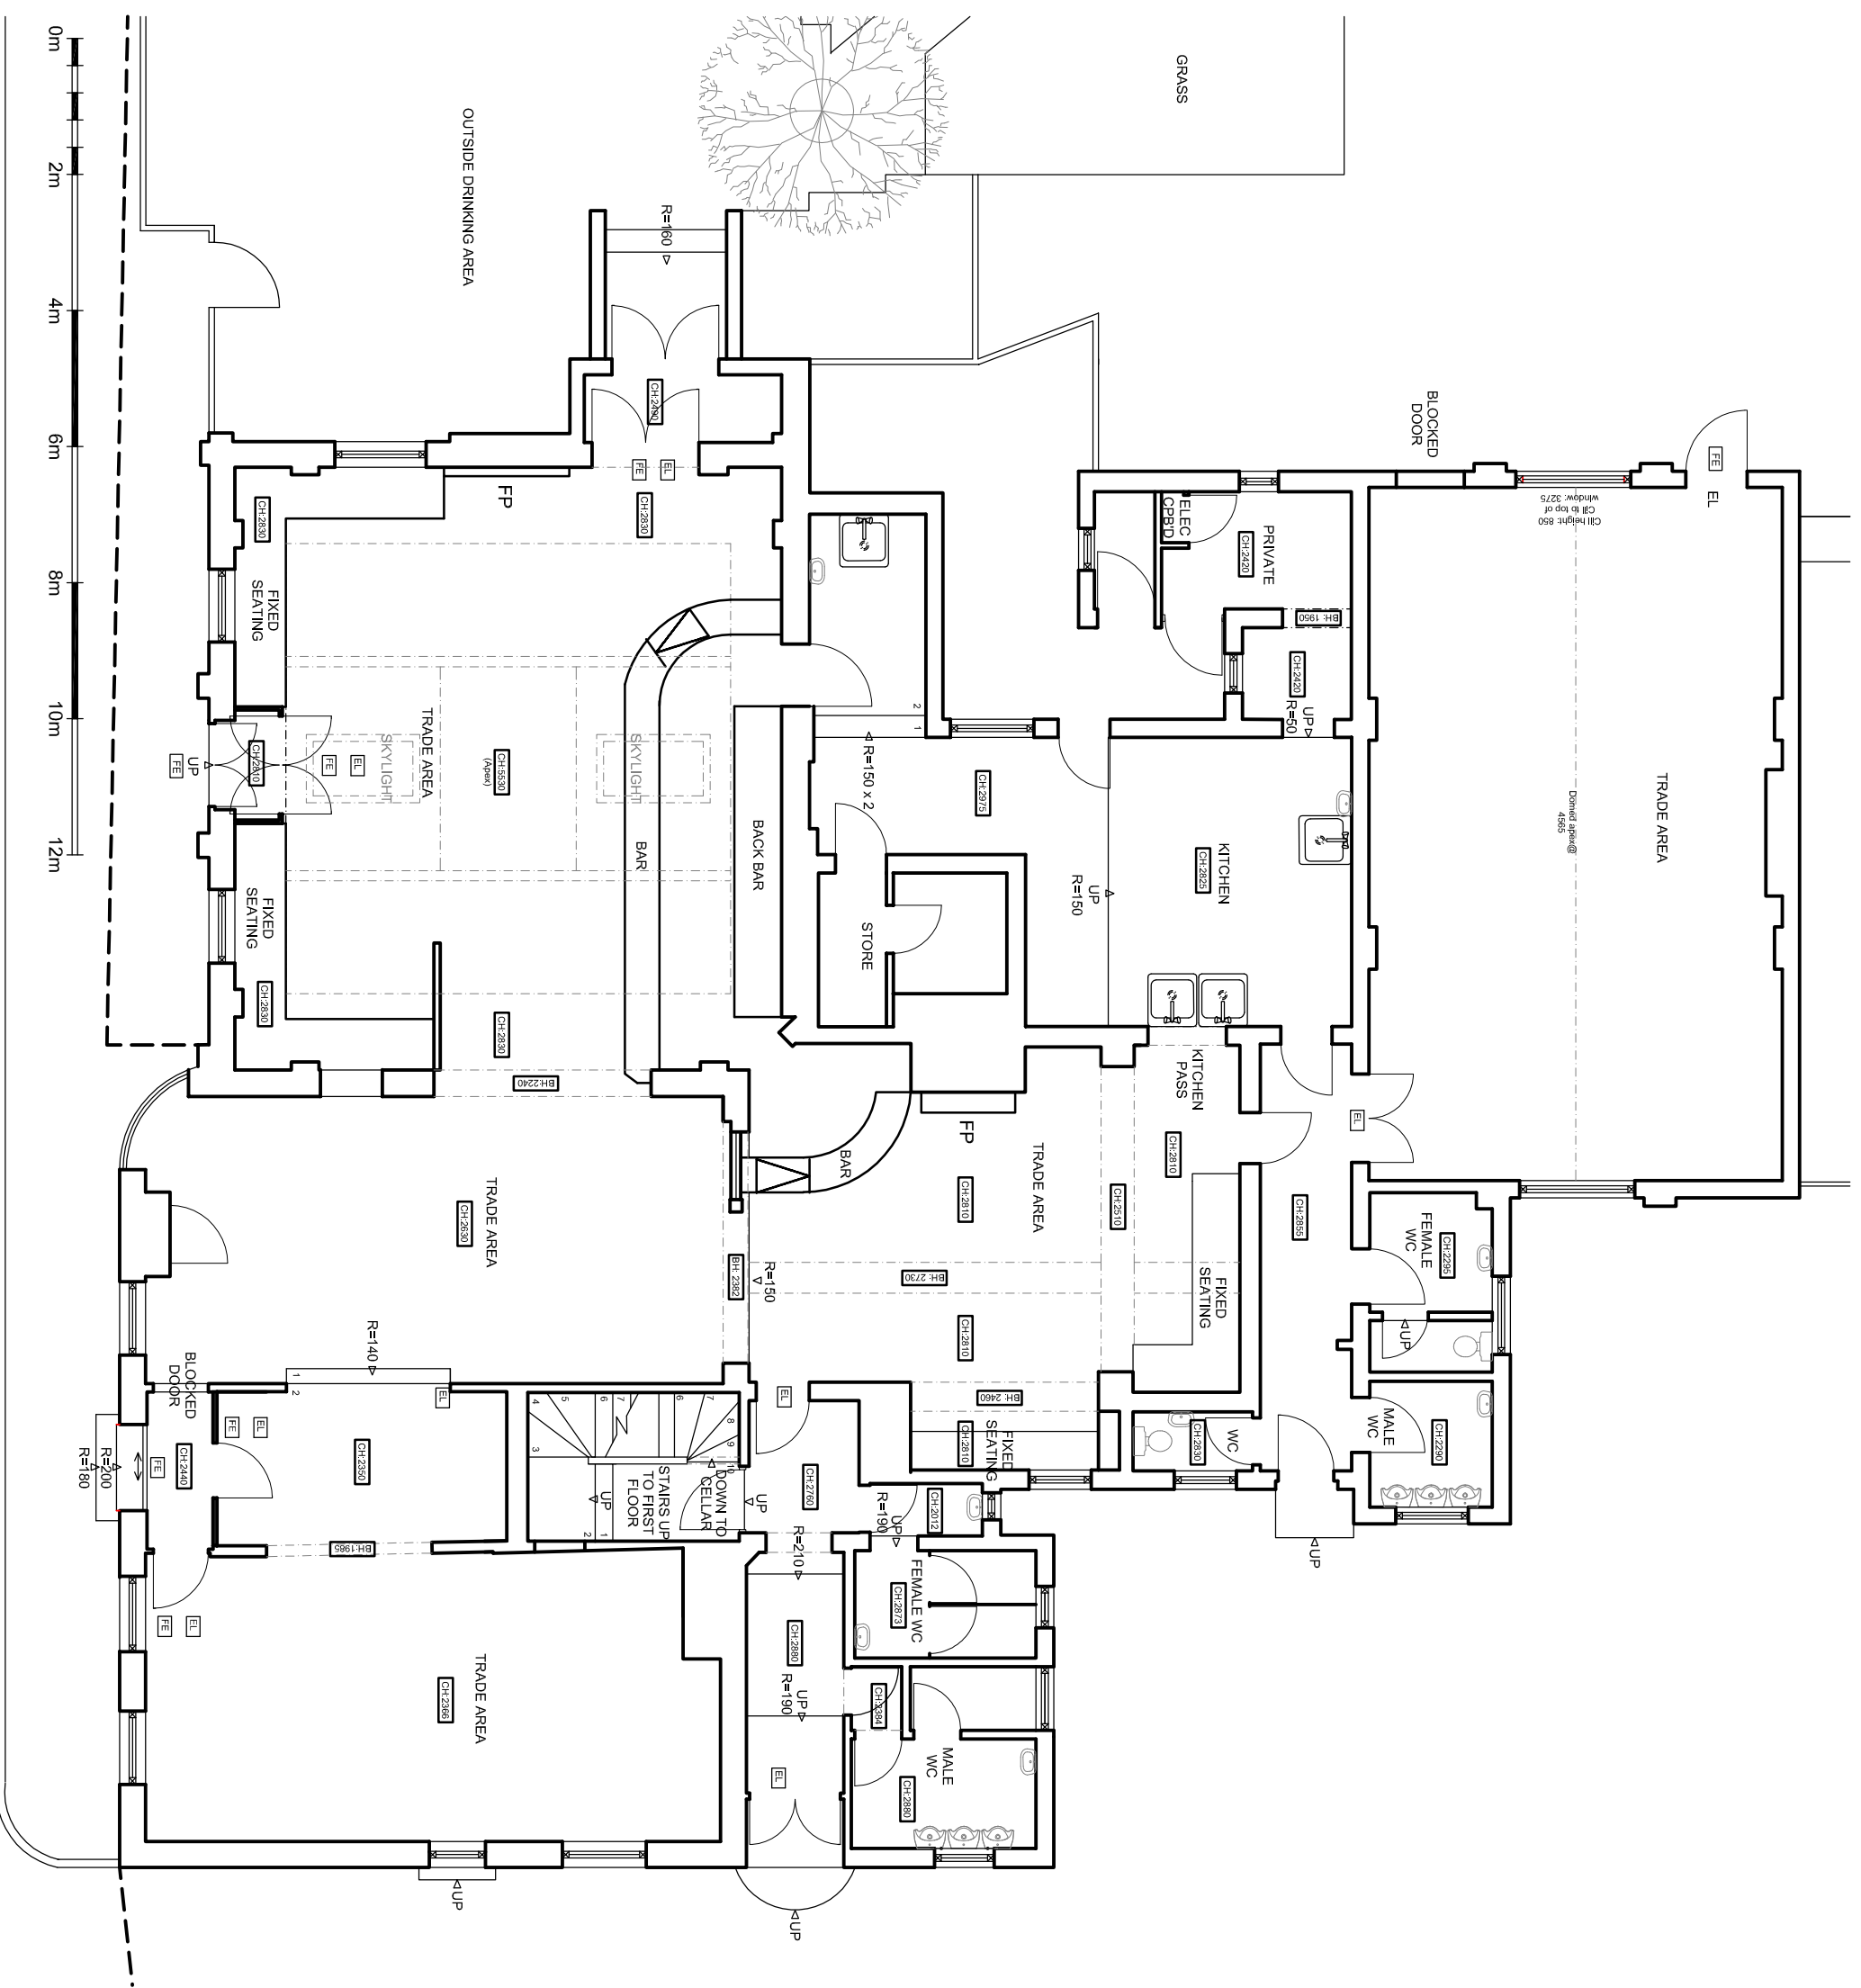

rev	date	note	int.
-	13.04.2012	Issued For Planning	BW

Stage: **PLANNING**

Client: **RB&AH LTD**

Project: **THE CROWN,
 174 RICHMOND ROAD,
 TWICKENHAM,
 MIDDLESEX,
 TW1 2NH**

Title: **EXISTING GROUND FLOOR PLANS**

Scale: 1:50 @A1	Dwg size: A1
Drawn: SMH	Date: MARCH12
Drawing No. P1169-02	Revision:

South Yorkshire
 Palmer Street
 Hyde Park
 Doncaster
 DN4 5DD

London
 First Floor
 107 Chesapeake
 London
 EC2V 8DN

01302 321 324
 01302 321 325
 www.bgvdesignstudio.com

Standard: 020 7811 4847

GROUND FLOOR PLAN, 1:50 @ A1