


Notes:
 Do not scale dimensions from this drawing
 Dimensions marked with an asterisk (*) are open site dimensions to be confirmed on site.
 All given dimensions are to be checked on site when setting out and any discrepancy reported immediately.

003-05 Hazard Notes

Please be aware of the following Hazards have been identified in relation to the works shown on this drawing

ID	Hazard	Action
1	Cladding installation	Reduce large elements for work at height
2	Glazing	Provide safe working platform for working at height
3	Roof works	provide barriers for working close to edge
4	Access to roof	provide safe access to roof
5	Roof finish vulnerable to damage during works	protect roof finish at all times
6	Low level roofs vulnerable	Specified as asphalt to avoid cigarette burns

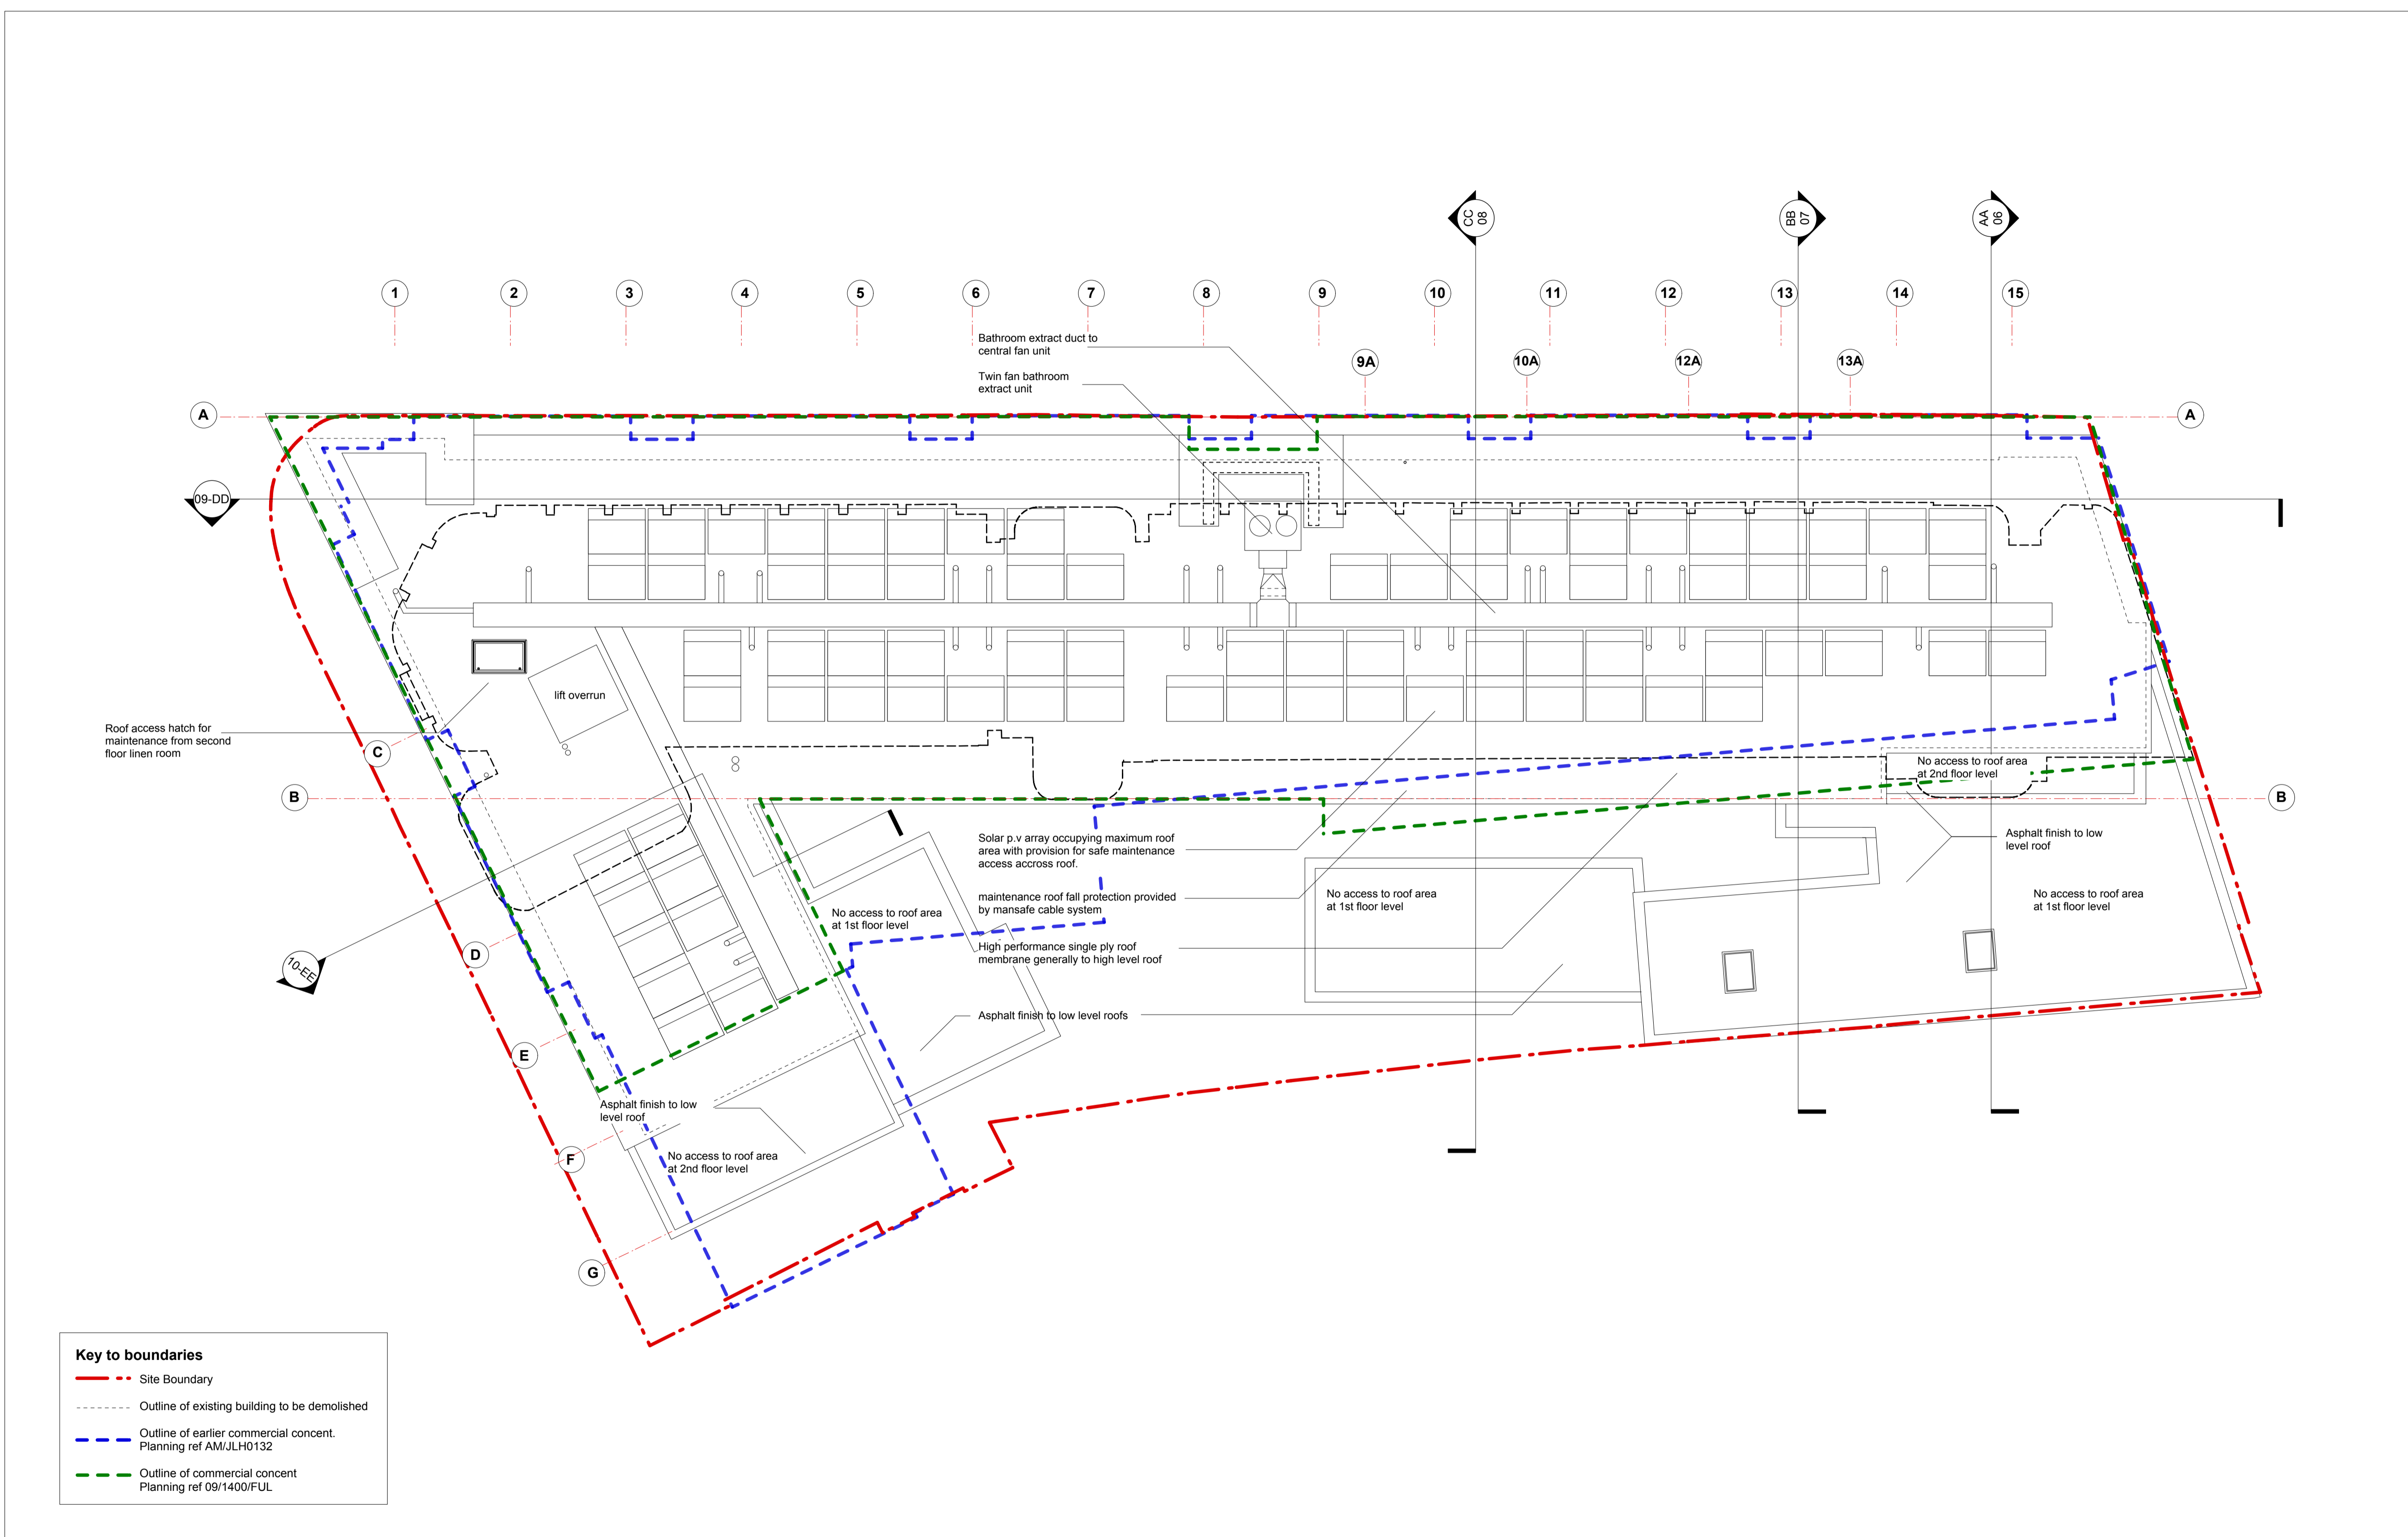

Key to boundaries

- - - - - Site Boundary
- - - - - Outline of existing building to be demolished
- - - - - Outline of earlier commercial concept. Planning ref AM/JLH0132
- - - - - Outline of commercial concept Planning ref 09/1400/FUL

Roof Plan

Rev/ Date | Notes | By/ Chkd

Project:
9-19 Paradise Road, Richmond

Client:
Henry Boot Ltd

Drawing title:
Proposed New Hotel
Roof Plan

Ref: -p03 | Sheet:

Date: 19/03/2012 | Scale: 1:100 @ A1

Drawn by: ods | Checked by: pbp

Drawing no.: 0779-02-105 | Revision: