



Notes:
 Do not scale dimensions from this drawing.
 Dimensions marked with an asterisk (*) are open site
 dimensions to be confirmed on site.
 All given dimensions are to be checked on site when
 setting out and any discrepancy reported immediately.

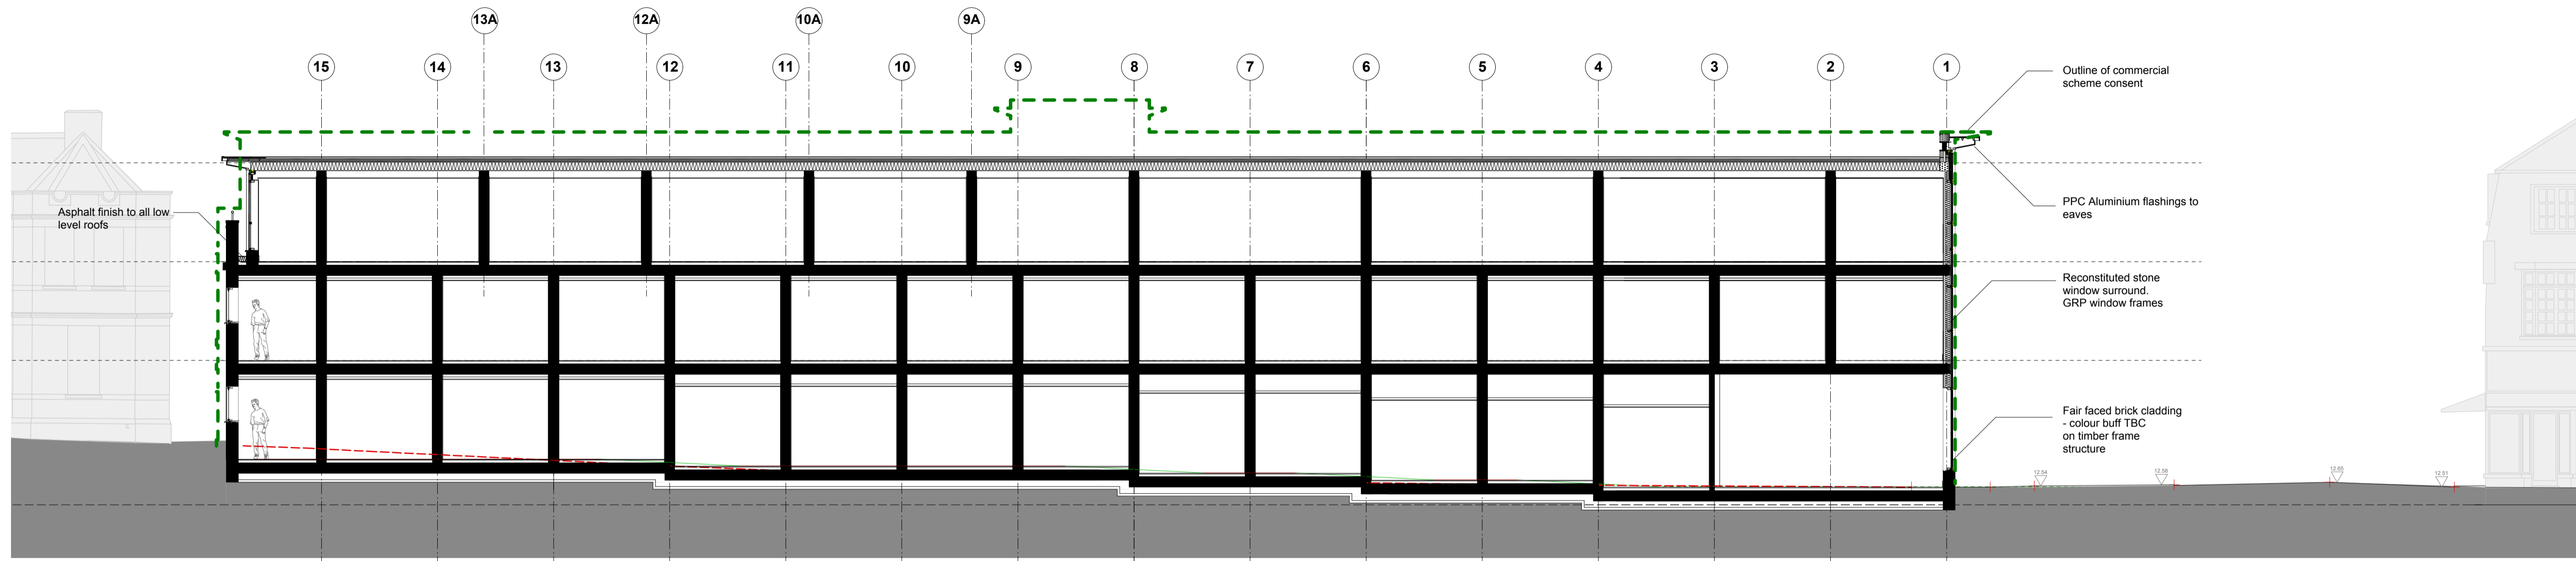

Section DD (1.100)

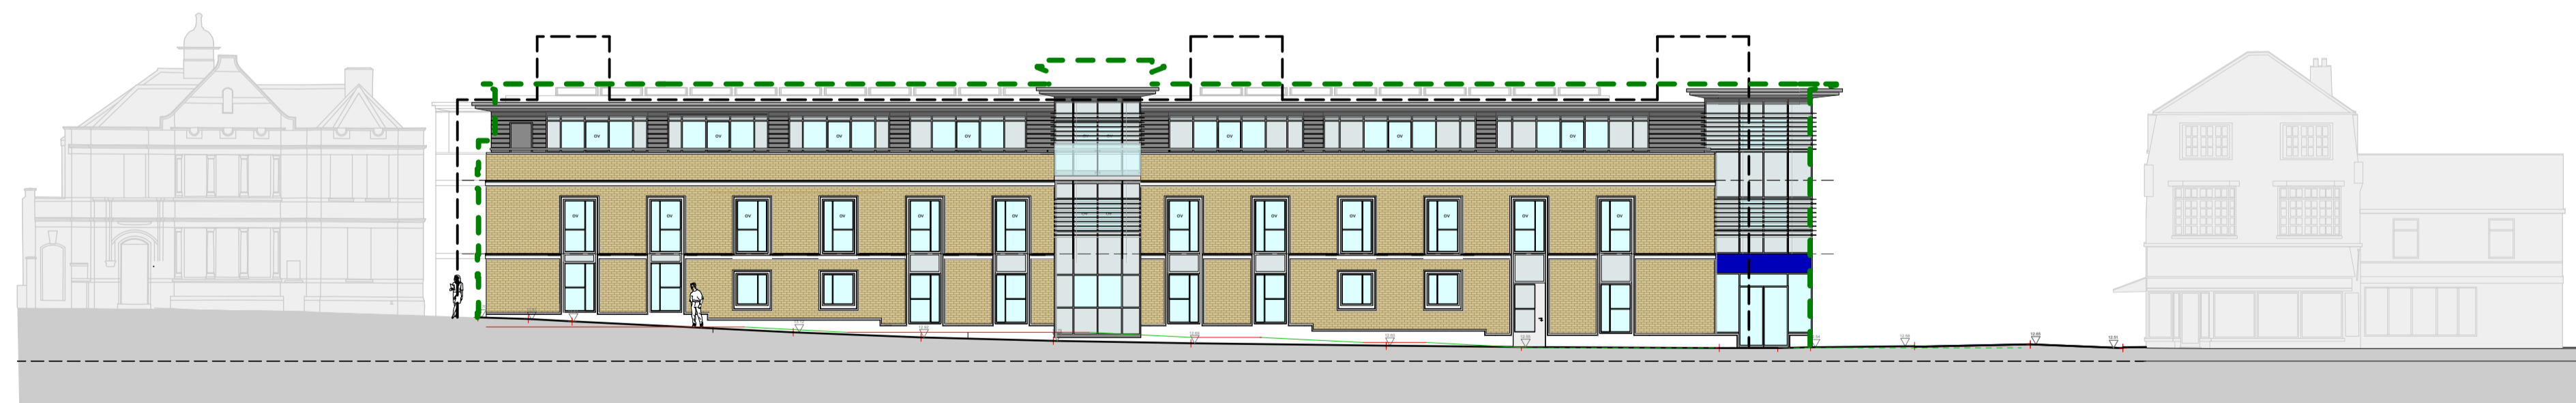

Front Elevation in context (1.200)

Rev	Date	Notes	By	Chkd
-----	------	-------	----	------

Project:
 9-19 Paradise Road, Richmond

Client:
 Henry Boot Ltd

Drawing title:
 Proposed Section DD
 + Front Elevation in context

Ref:
 -p03

Sheet:

Date:
 29.03.2012

Scale:
 see drawing

Drawn by:
 ods

Checked by:
 pbp

Drawing no.:
 0779-02-109

Revision:

bpr architects

The Boathouse, Embankment
 Putney, London, SW15 1LB
 t +44(0)20 8785 9983
 f +44(0)20 8780 1507
 e info@bprarchitects.com
 www.bprarchitects.com