


**Notes:**  
 Do not scale dimensions from this drawing.  
 Dimensions marked with an asterisk (\*) are open site  
 dimensions to be confirmed on site.  
 All given dimensions are to be checked on site when  
 setting out and any discrepancy reported immediately.

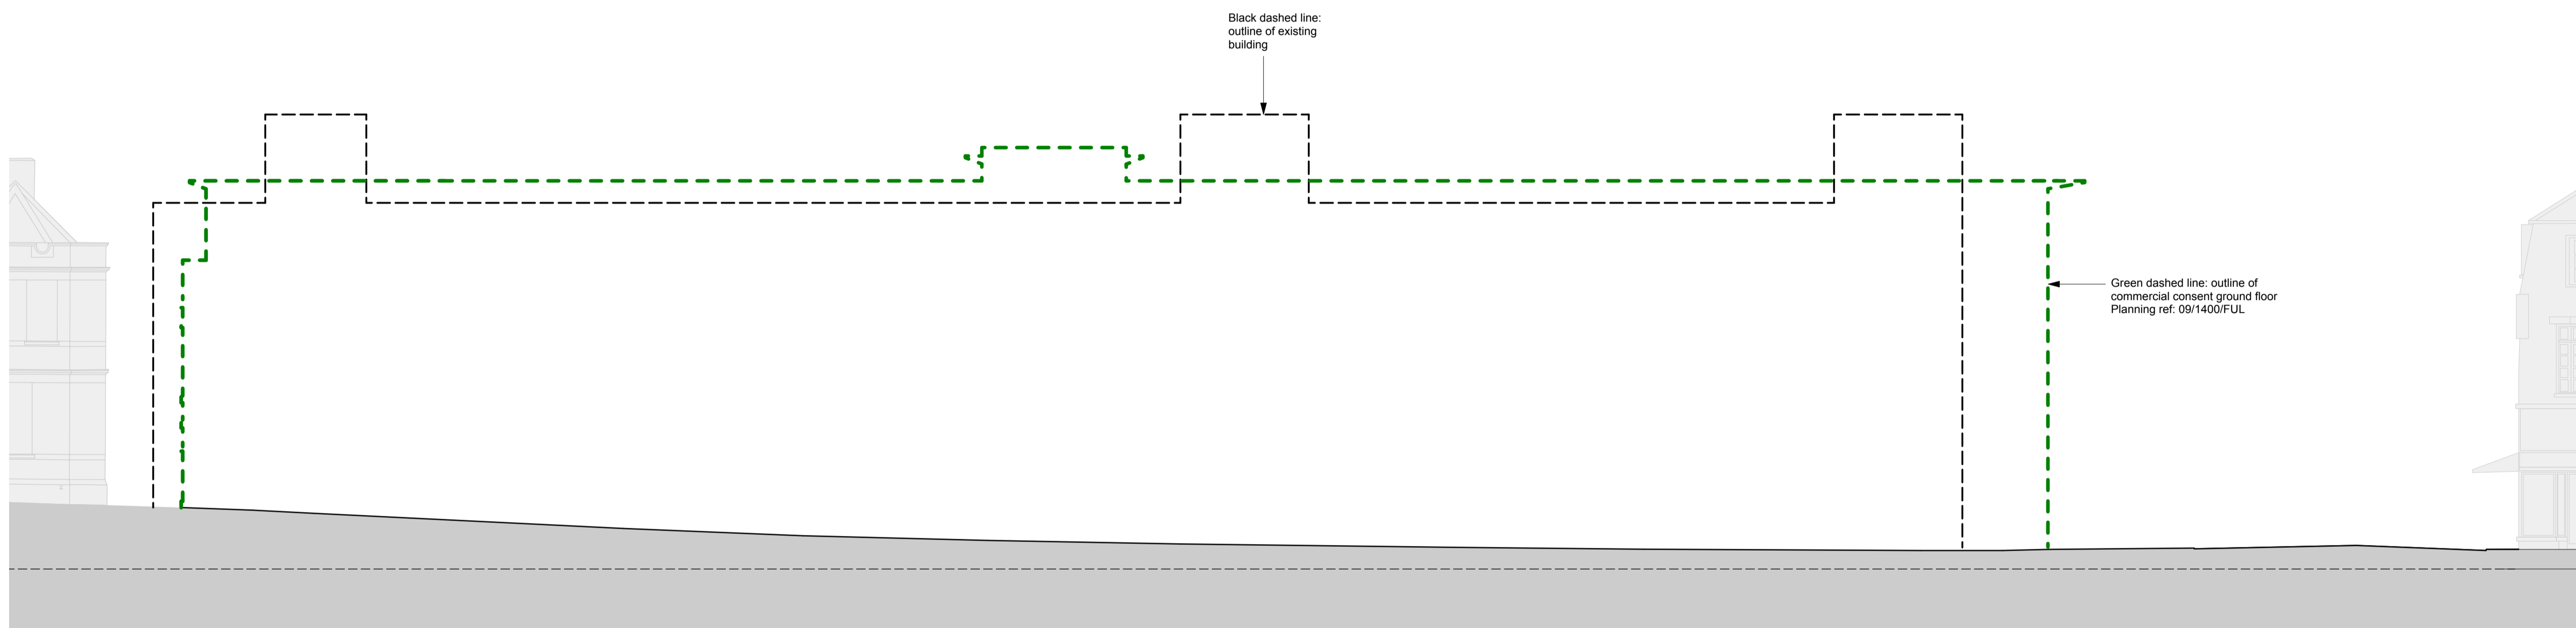

○ Front Elevation Building outlines

Rev	Date	Notes	By	Chkd
-----	------	-------	----	------

Project:  
**9-19 Paradise Road, Richmond**

Client:  
**Henry Boot Ltd**

Drawing title:  
**Front Elevation Building outlines**

Ref:  
 -p03

Sheet:

Date:  
 19.03.12

Scale:  
 1:100 @ A1

Drawn by:  
 ods

Checked by:  
 pbp

Drawing no.:  
**0779-02-sk124**

Revision:

**bpr architects**

The Boathouse, Embankment  
 Putney, London, SW15 1LB  
 t +44(0)20 8785 9983  
 f +44(0)20 8780 1507  
 e info@bprarchitects.com  
 www.bprarchitects.com