




Notes:
 Do not scale dimensions from this drawing.
 Dimensions marked with an asterisk (*) are open site
 dimensions to be confirmed on site.
 All given dimensions are to be checked on site when
 setting out and any discrepancy reported immediately.

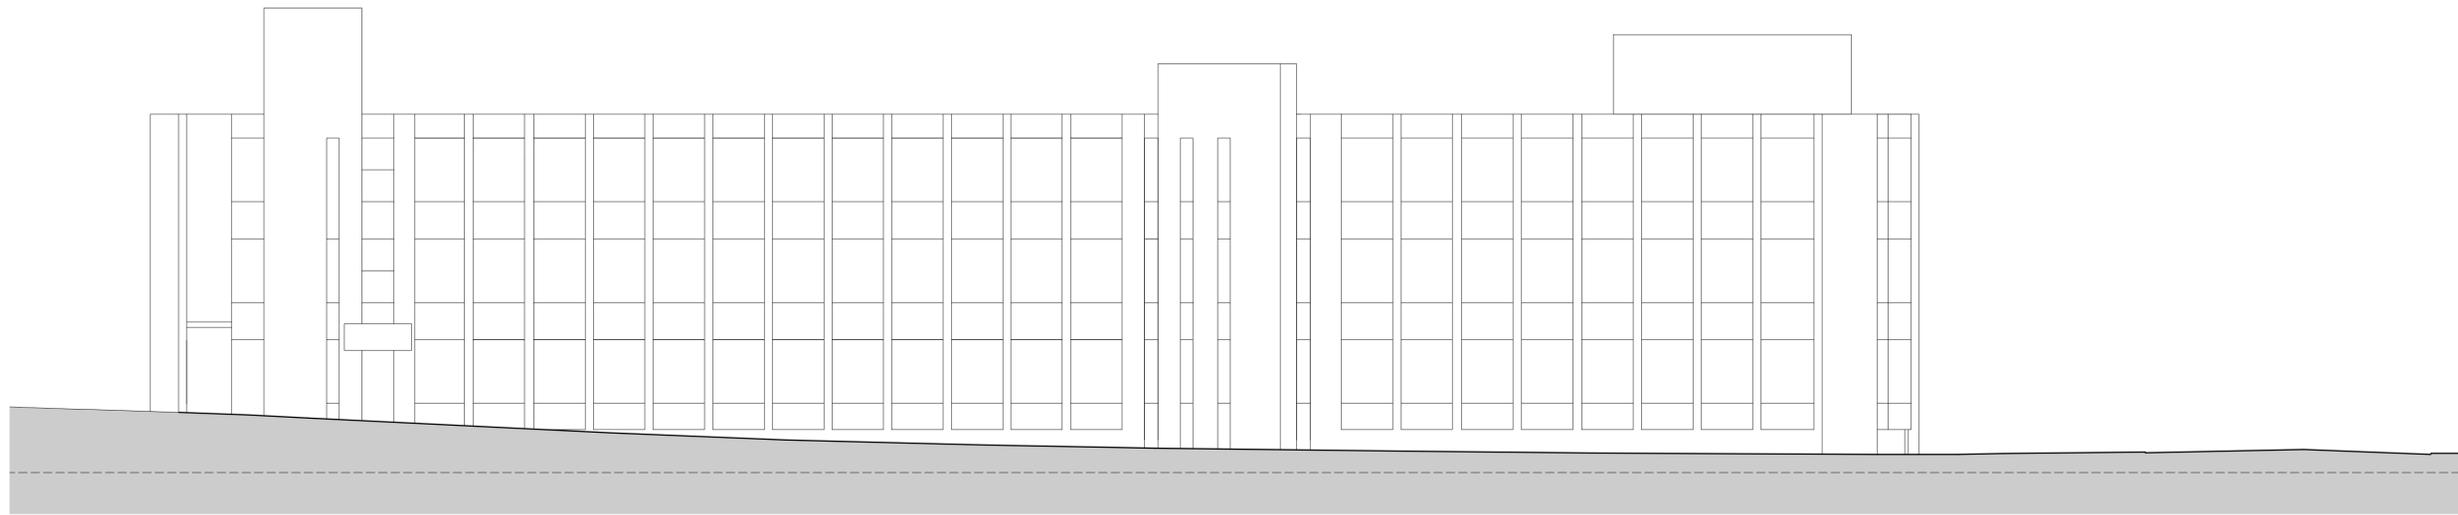


Existing Paradise Road Elevation

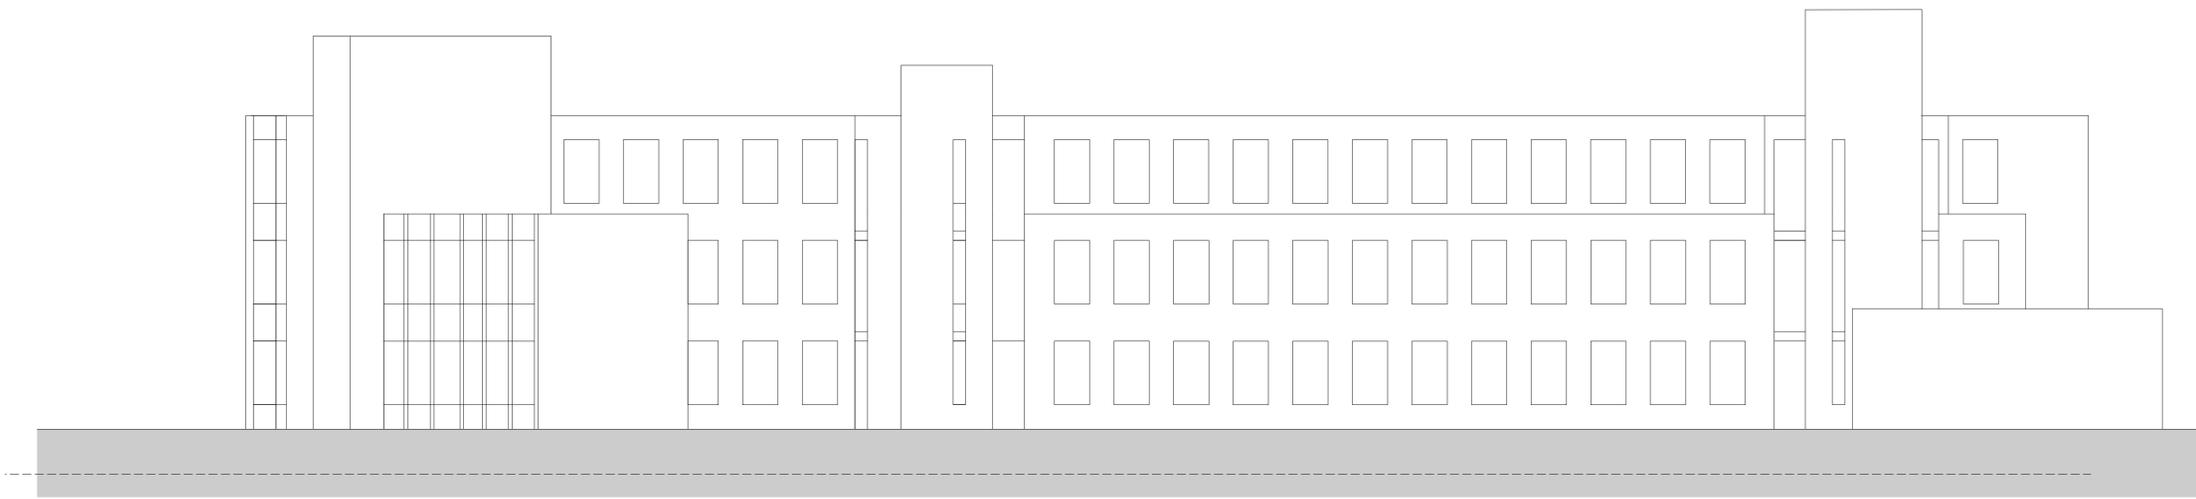

Existing Rear Elevation

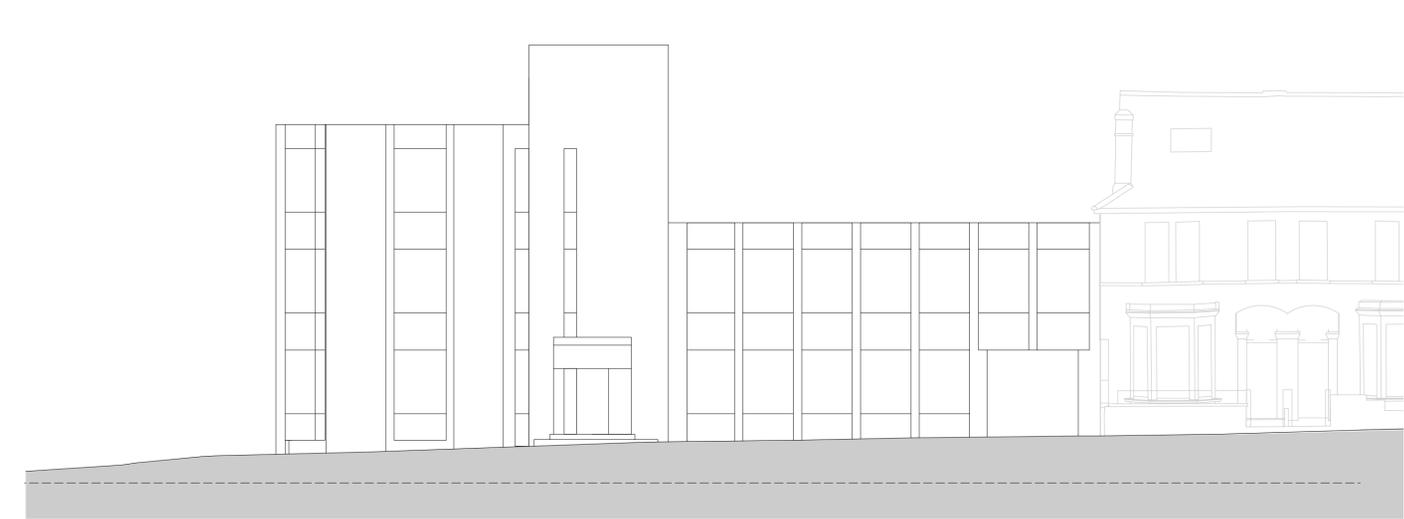

Existing Halford Road Elevation

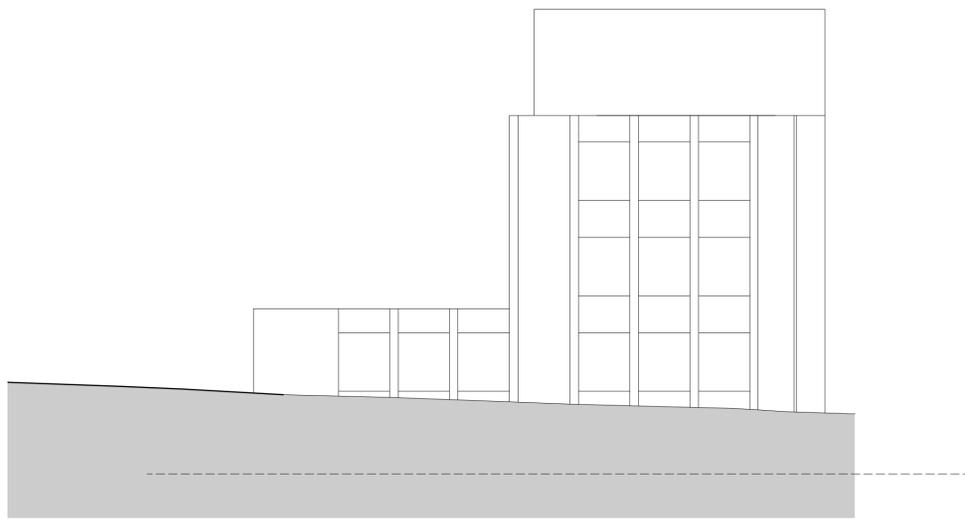

Existing Vineyard Passage Elevation

Rev	Date	Notes	By	Chkd

Project:
9-19 Paradise Road, Richmond

Client:
Henry Boot Ltd

Drawing title:
Existing Elevations

Ref:
 -p03

Sheet:
 1 of 1

Date:
 19.03.12

Scale:
 1:100 @ A1

Drawn by:
 ods

Checked by:
 pbp

Drawing no.:
0779-02-sk125

bpr architects

The Boathouse, Embankment
 Putney, London, SW15 1LB
 t +44(0)20 8785 9983
 f +44(0)20 8780 1507
 e info@bprarchitects.com
 www.bprarchitects.com