



Notes:  
 Do not scale dimensions from this drawing.  
 Dimensions marked with an asterisk (\*) are open site dimensions to be confirmed on site.  
 All given dimensions are to be checked on site when setting out and any discrepancy reported immediately.

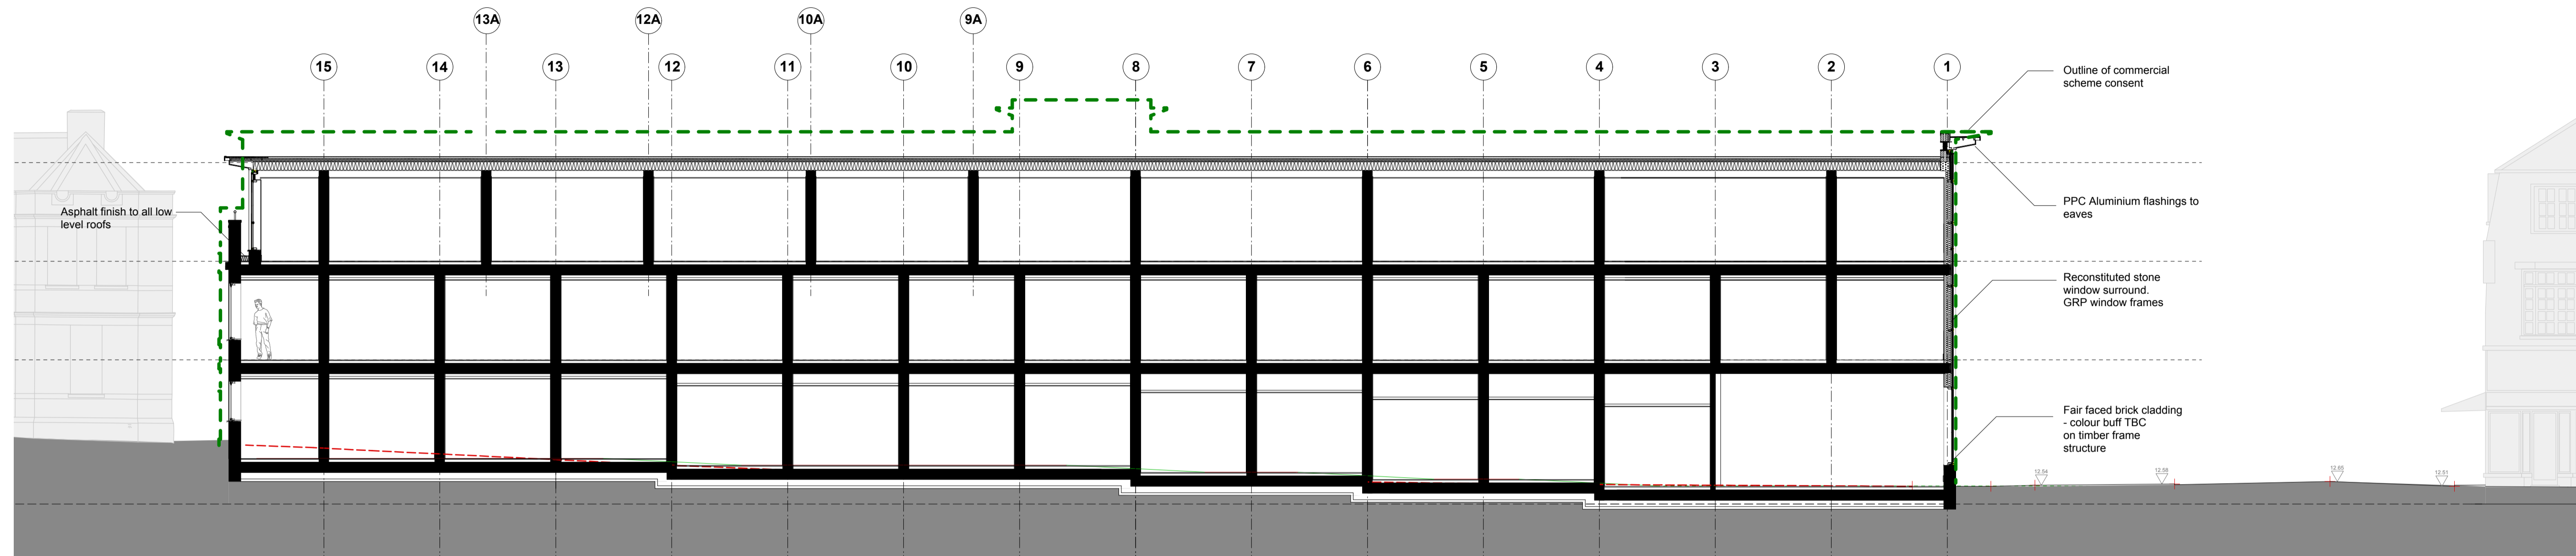

Section DD (1.100)

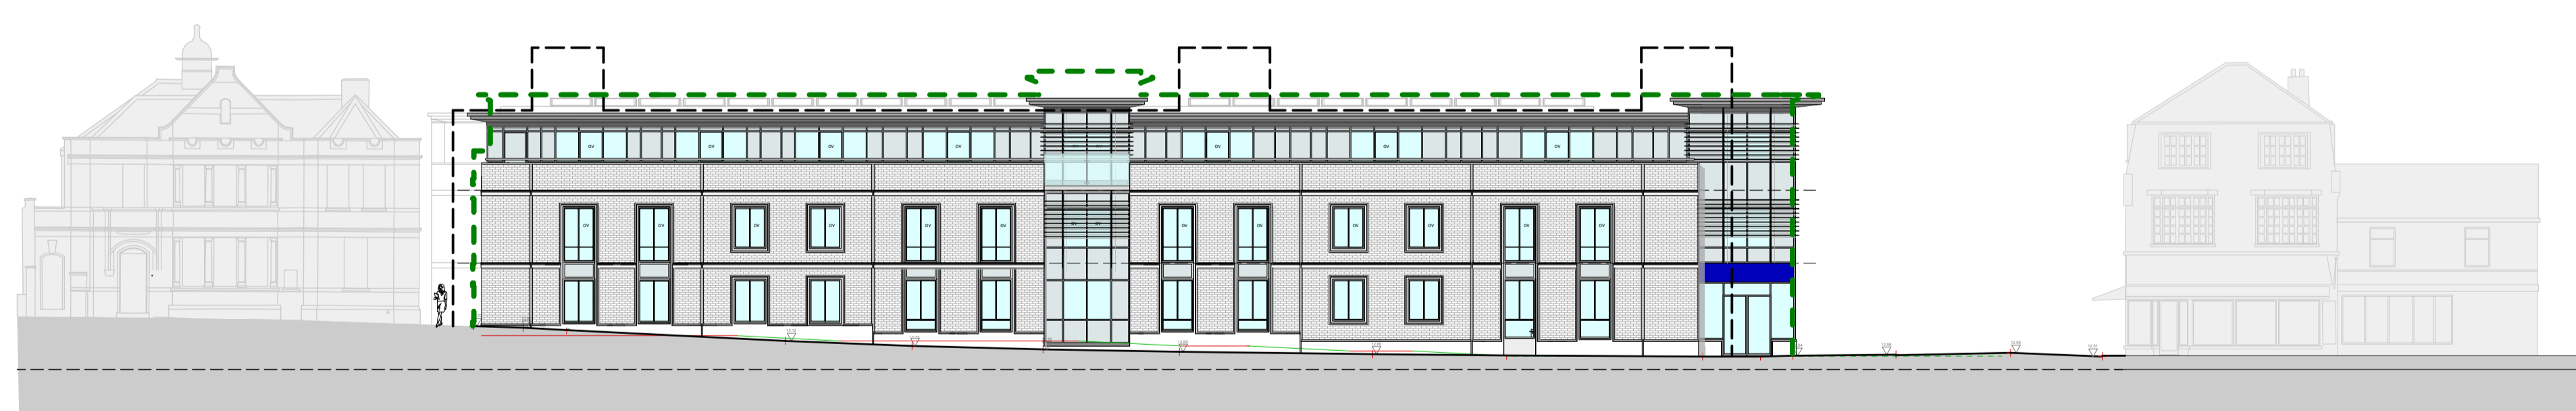

Front Elevation in context (1.200)

C	15/6/12	Vertical shadow gaps added to Halford and Paradise Road elevations	ods	pbp
B	11/6/12	Revised in line with Planners comments	ods	pbp
A	9/5/12	Louvers revised	ods	spc
Rev	Date	Notes	By	Chkd

Project:  
 9-19 Paradise Road, Richmond

Client:  
 Henry Boot Ltd

Drawing title:  
 Proposed Section DD + Front Elevation in context

Ref:  
 -p03

Date:  
 19.03.2012

Scale:  
 see drawing

Drawn by:  
 ods

Checked by:  
 pbp

Drawing no.:  
 0779-02-109

Revision:  
 C