




05/1110/NOT.
APPROVED

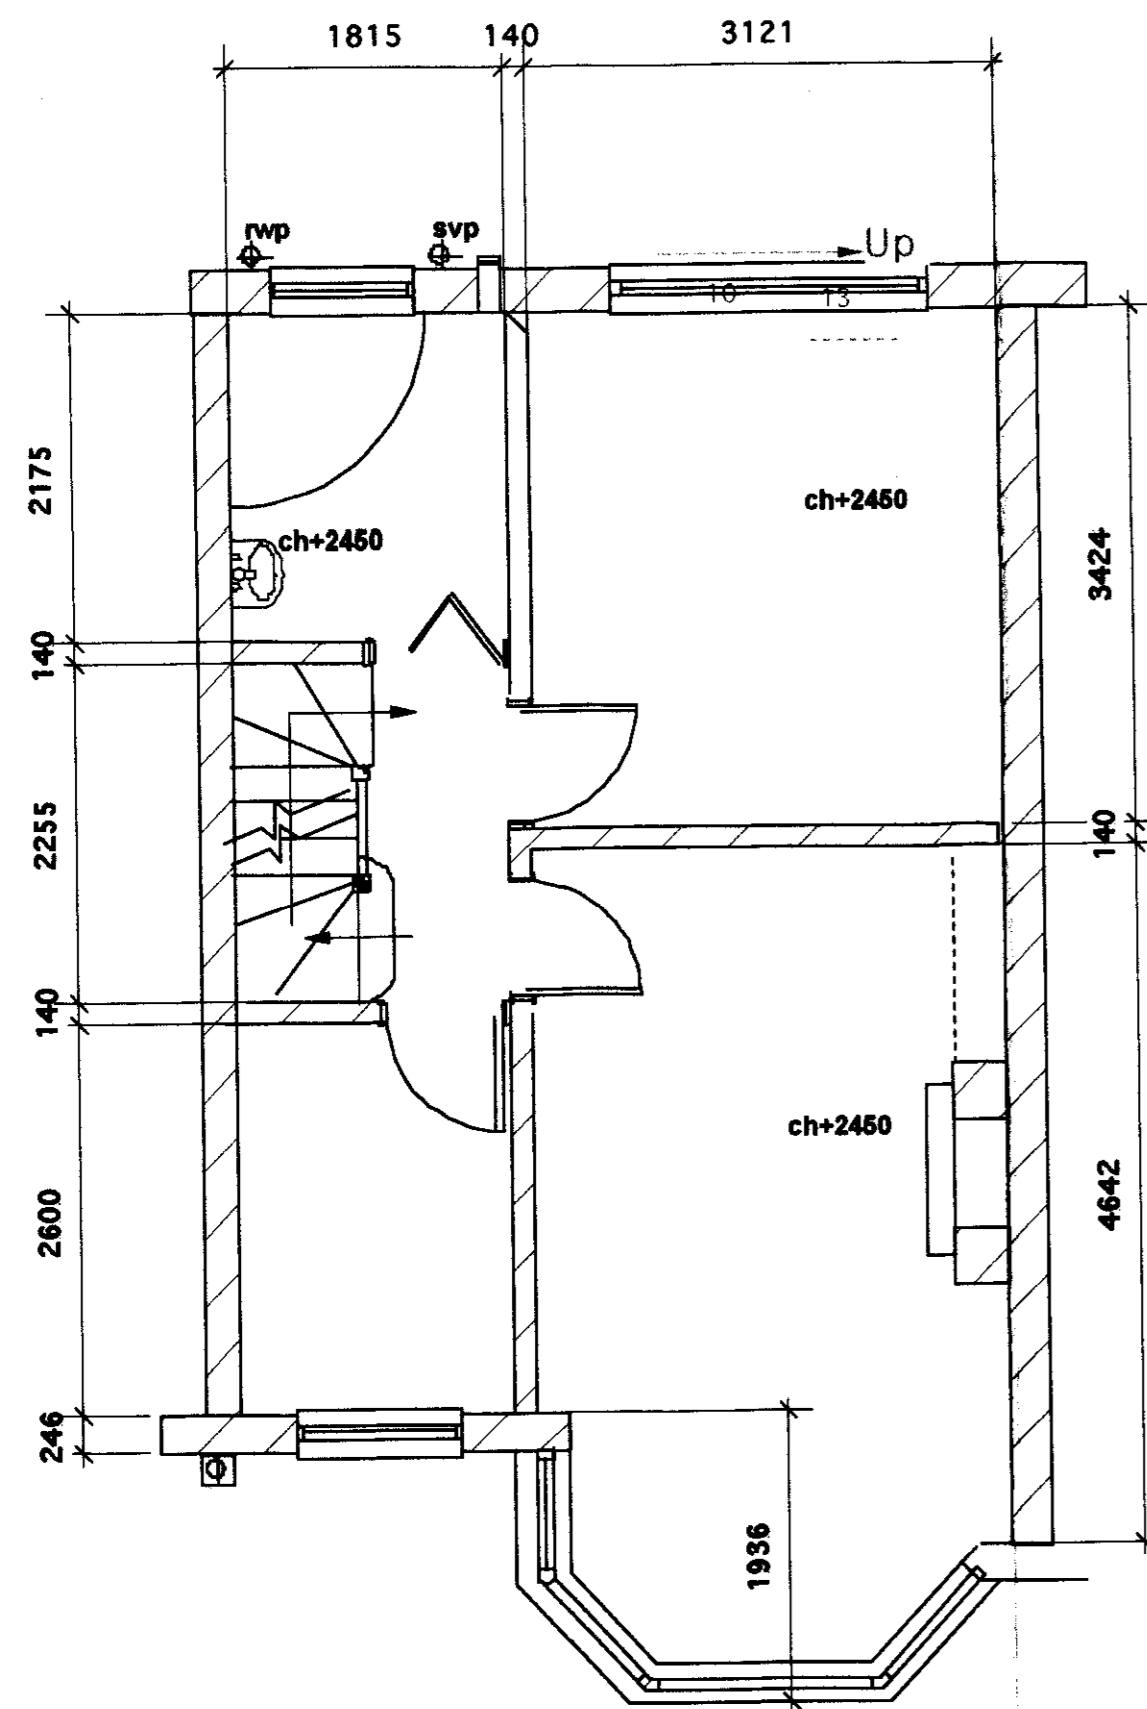


First Floor Plan

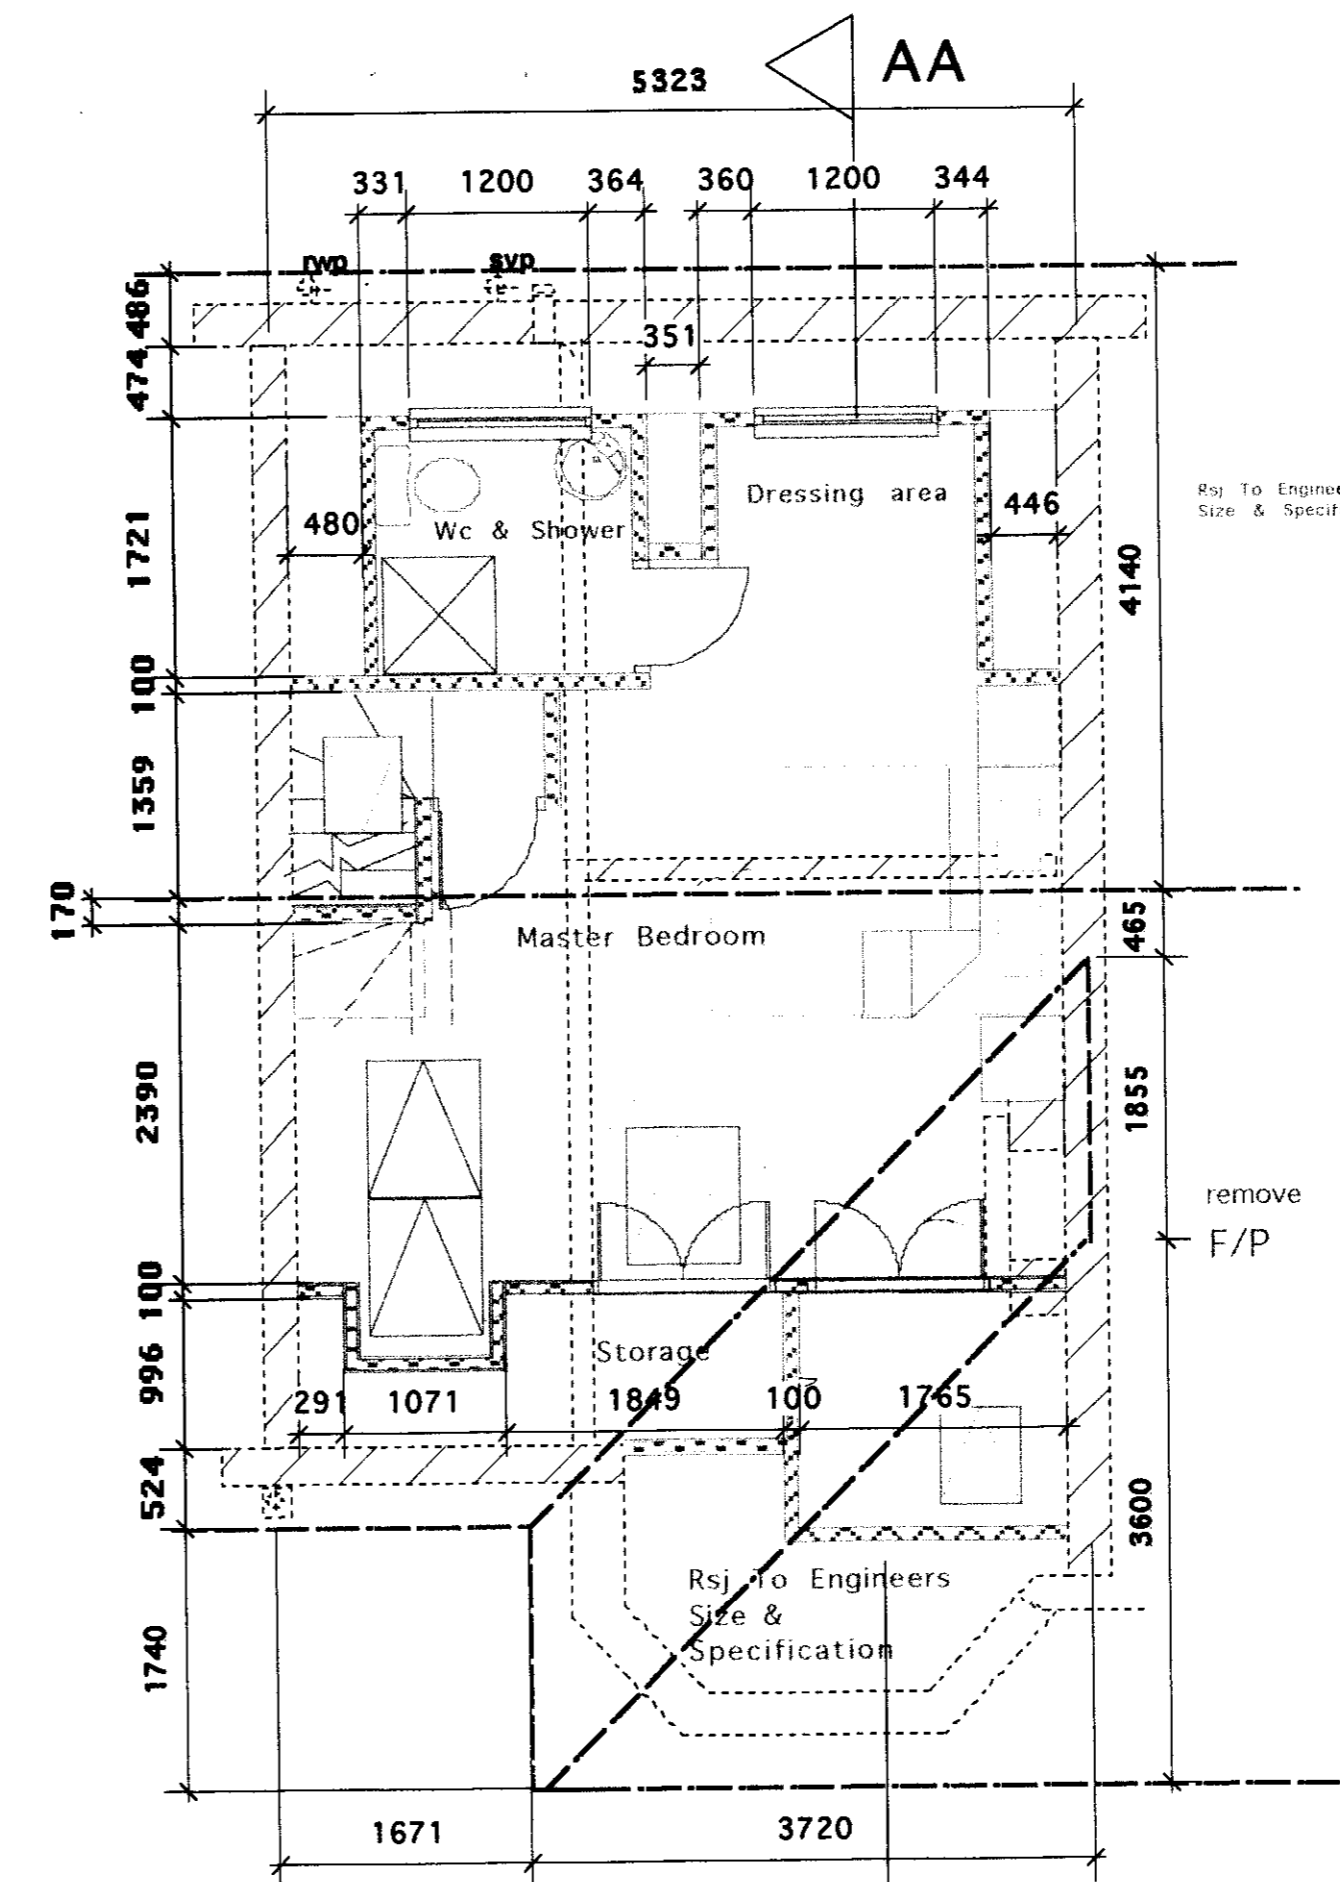


ROOF Plan

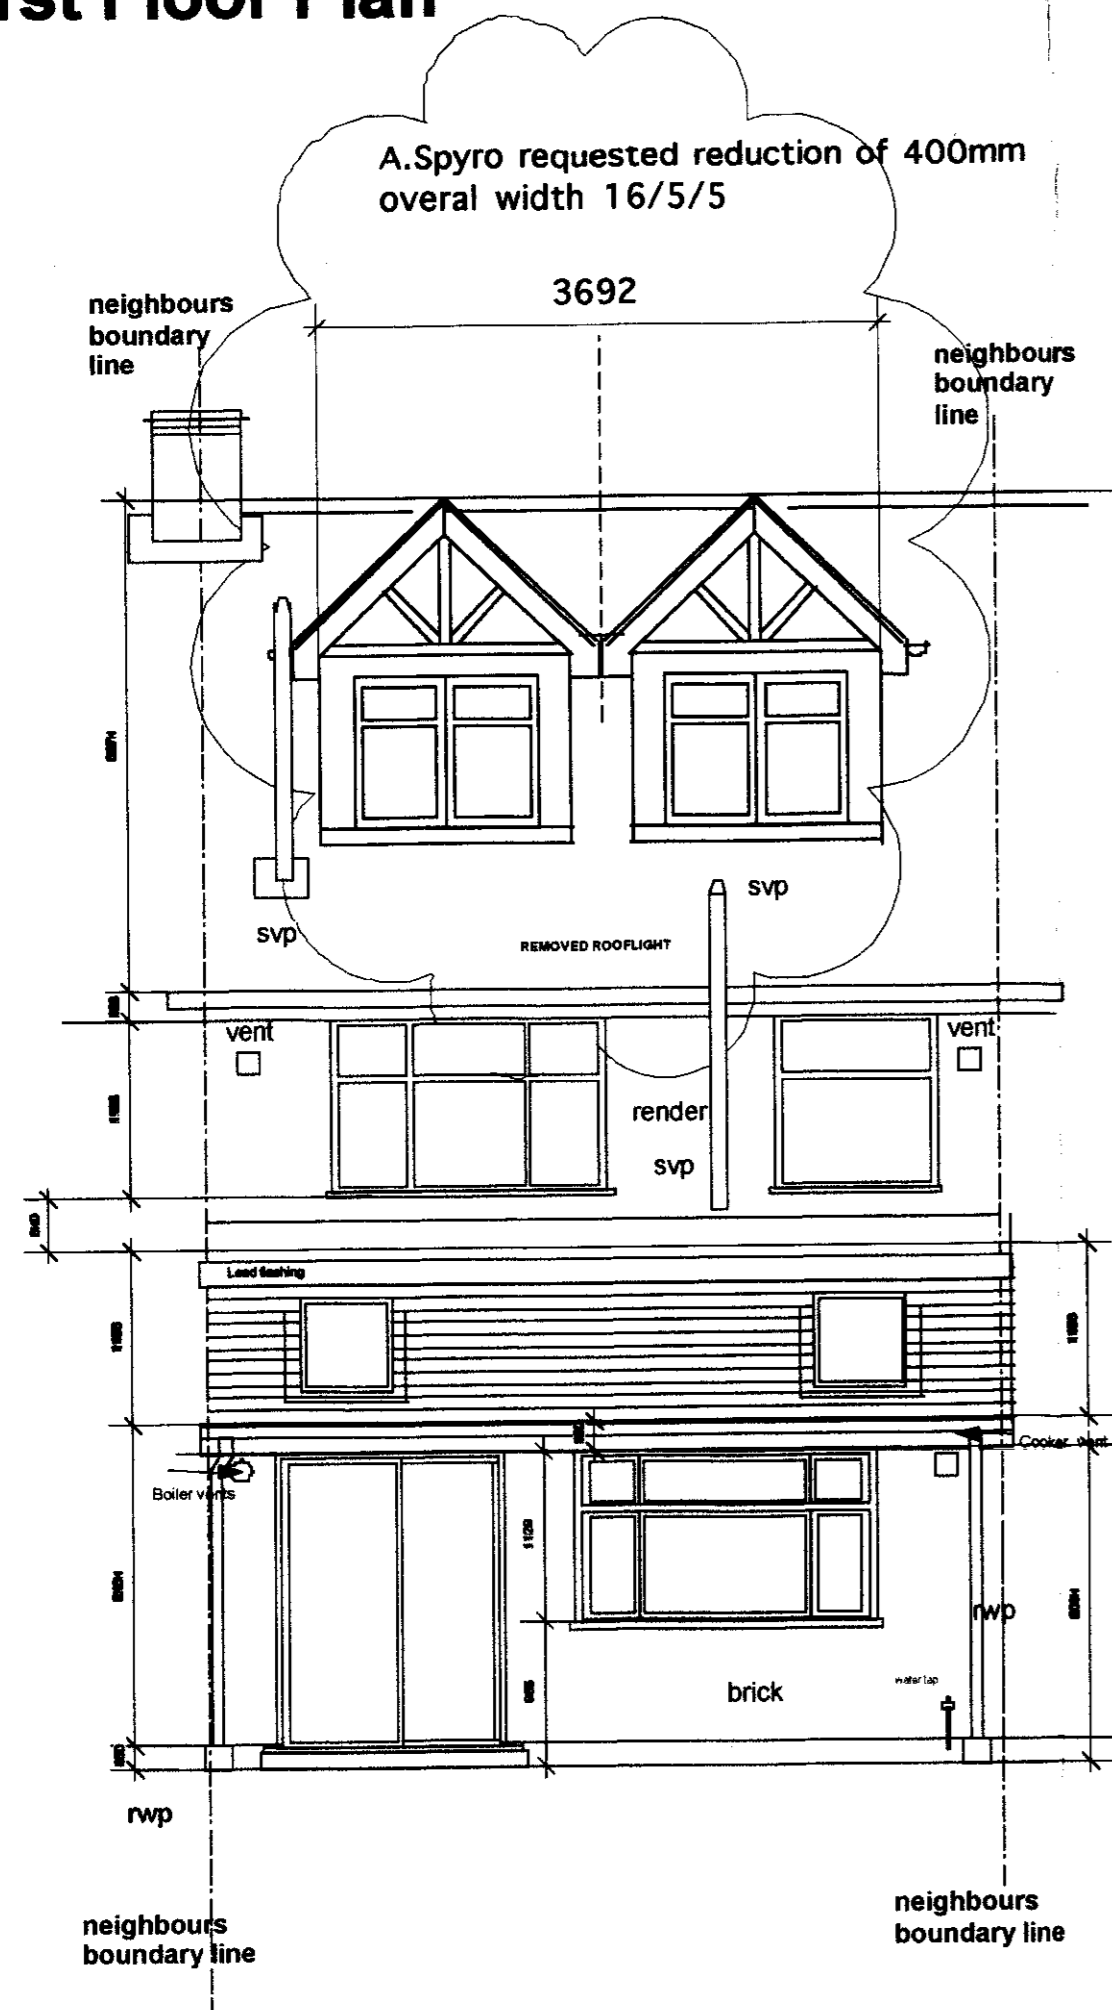

Rear Elevation

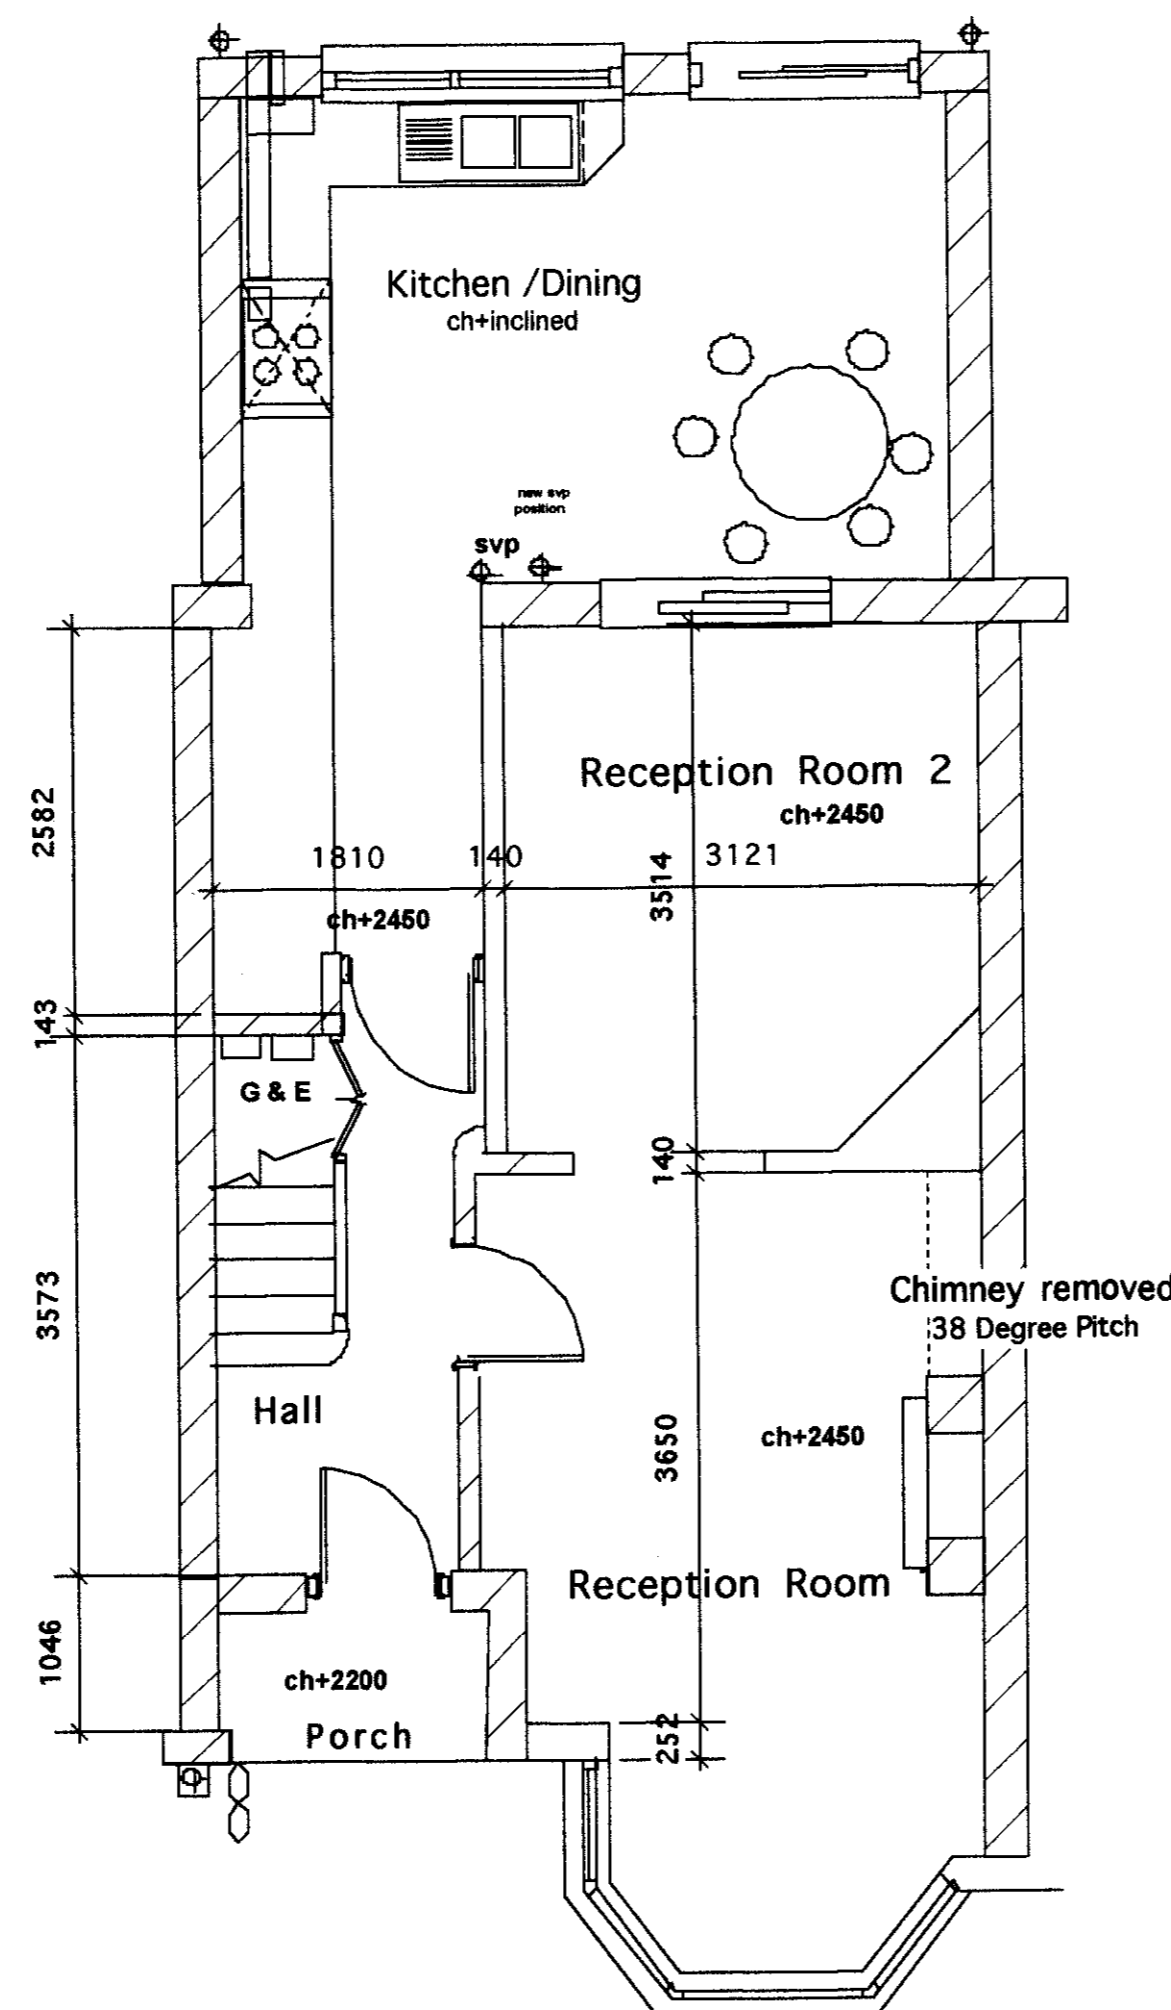

Ground Floor Plan

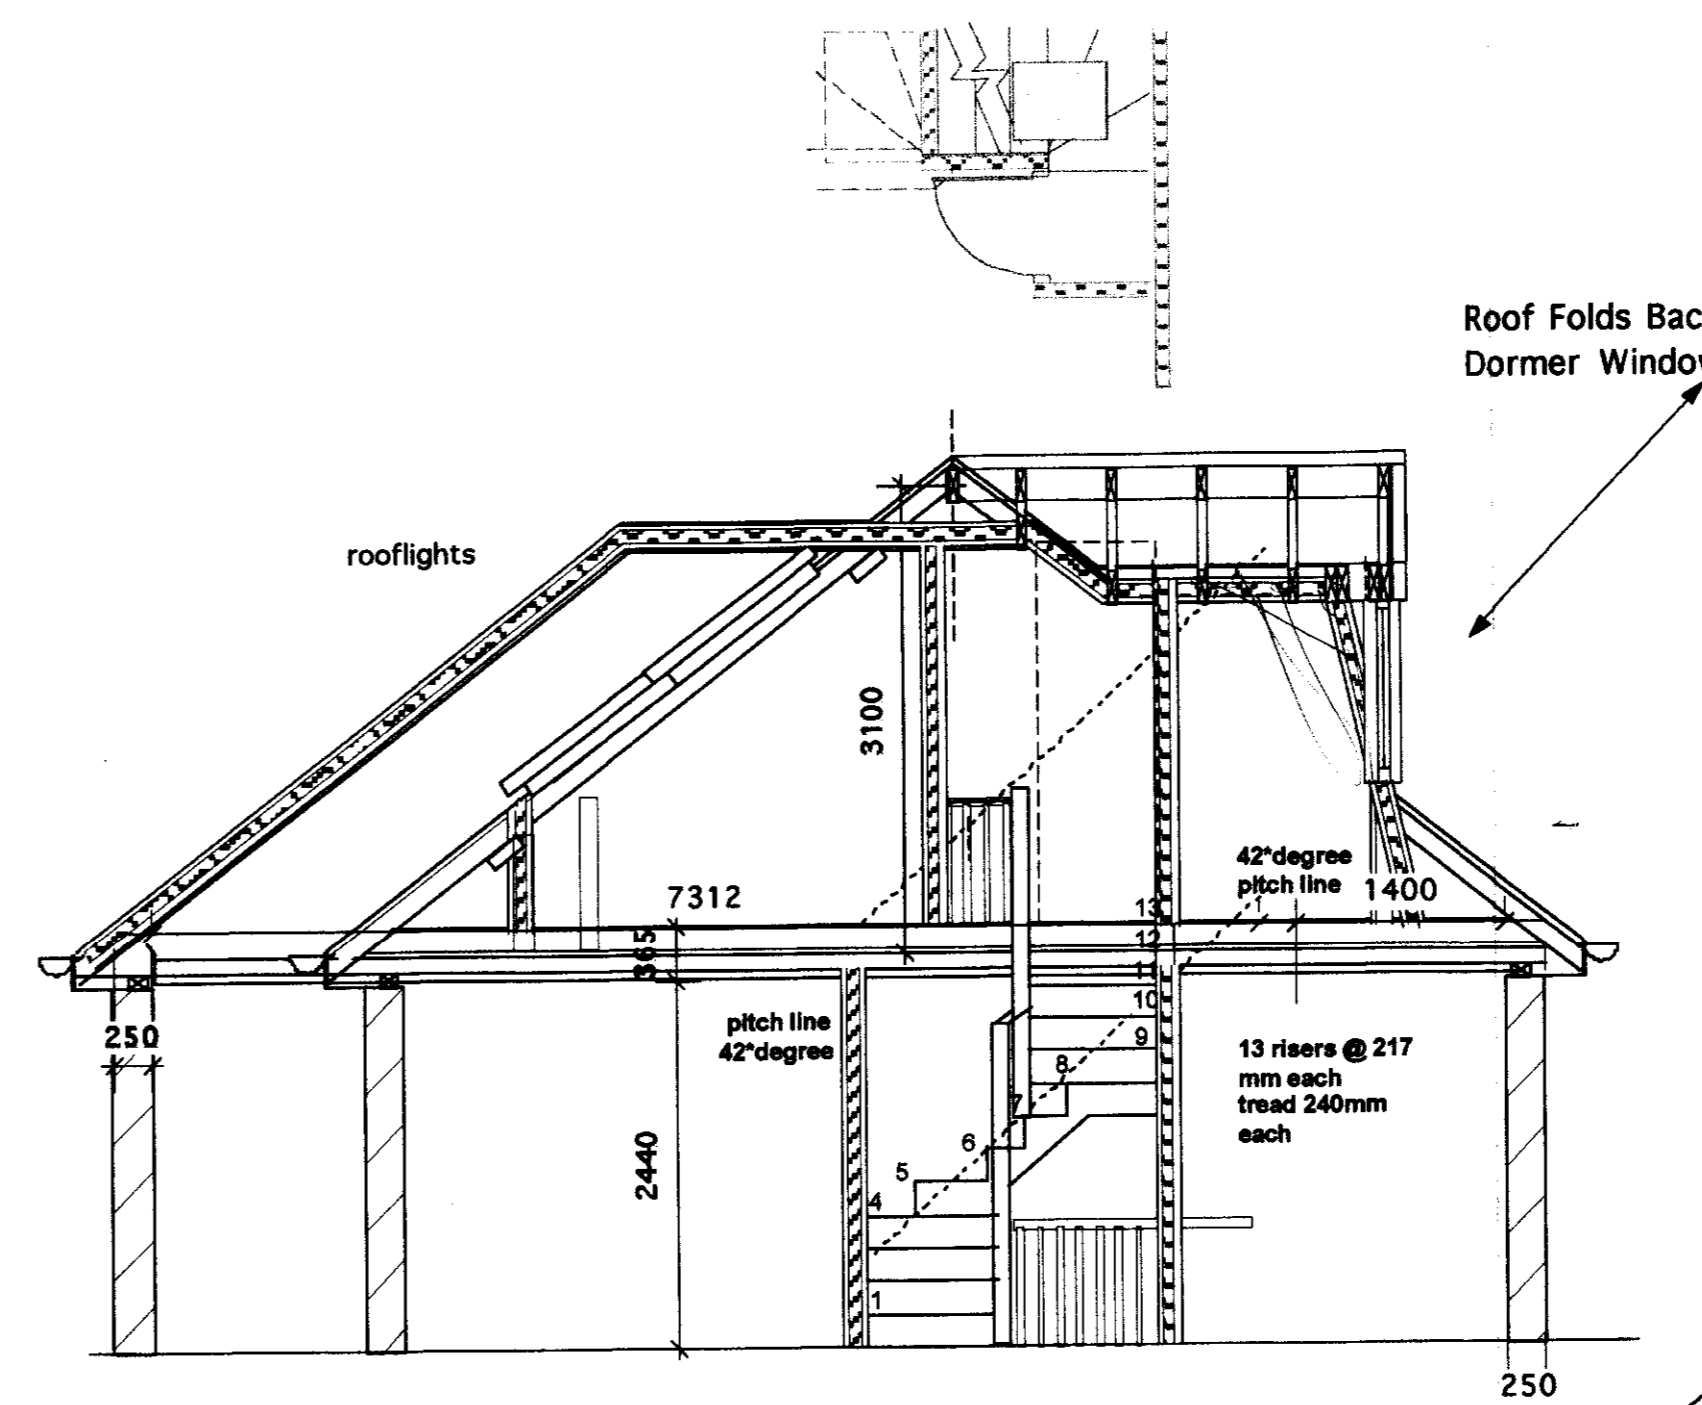


Section & Elevation AA

OFFICE COPY
 DO NOT REMOVE FROM FILE

RECEIVED
 23 MAY 2005
 PLANNING

REV B Planner A.Spyro requested reduction of 400mm overall dormer width 17/5/5
 Rev A Pre-application advice A.Spyrou LBRUT Planner 23/3/5
 Revisions:

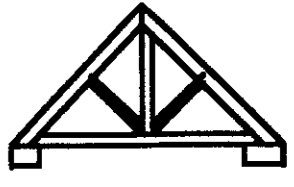Client: Mr John & Joesphine Alvarez		
Title: PROPOSED DRAWINGS		
33 Selkirk Road Twickenham Middlesex TW2 6PS		
Tel 0208 894 5306		
Scale: 1:50	Date: March 2005	Number: 2605/2
 ENGLISHHAUS LIMITED © EnglishHaus 1996 80 Lawrence Rd, Hampton, Middx, TW12 2 RJ E-mail: desmond.ohara@virgin.net		