




This drawing is to be read in conjunction with all relevant architects' and engineers' drawings and specifications. All dimensions to be checked on site; any discrepancies are to be reported to the architect. Acanthus LW Architects is the trading name of Acanthus Lawrence & Wrightson Ltd, registered in England and Wales. Company no. 5232004. © Acanthus LW Architects.

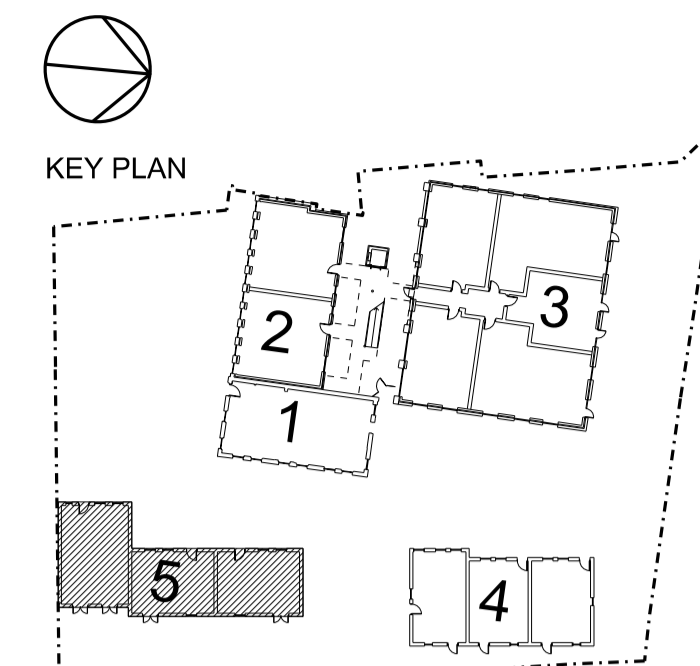

△ SIGNIFICANT RISKS

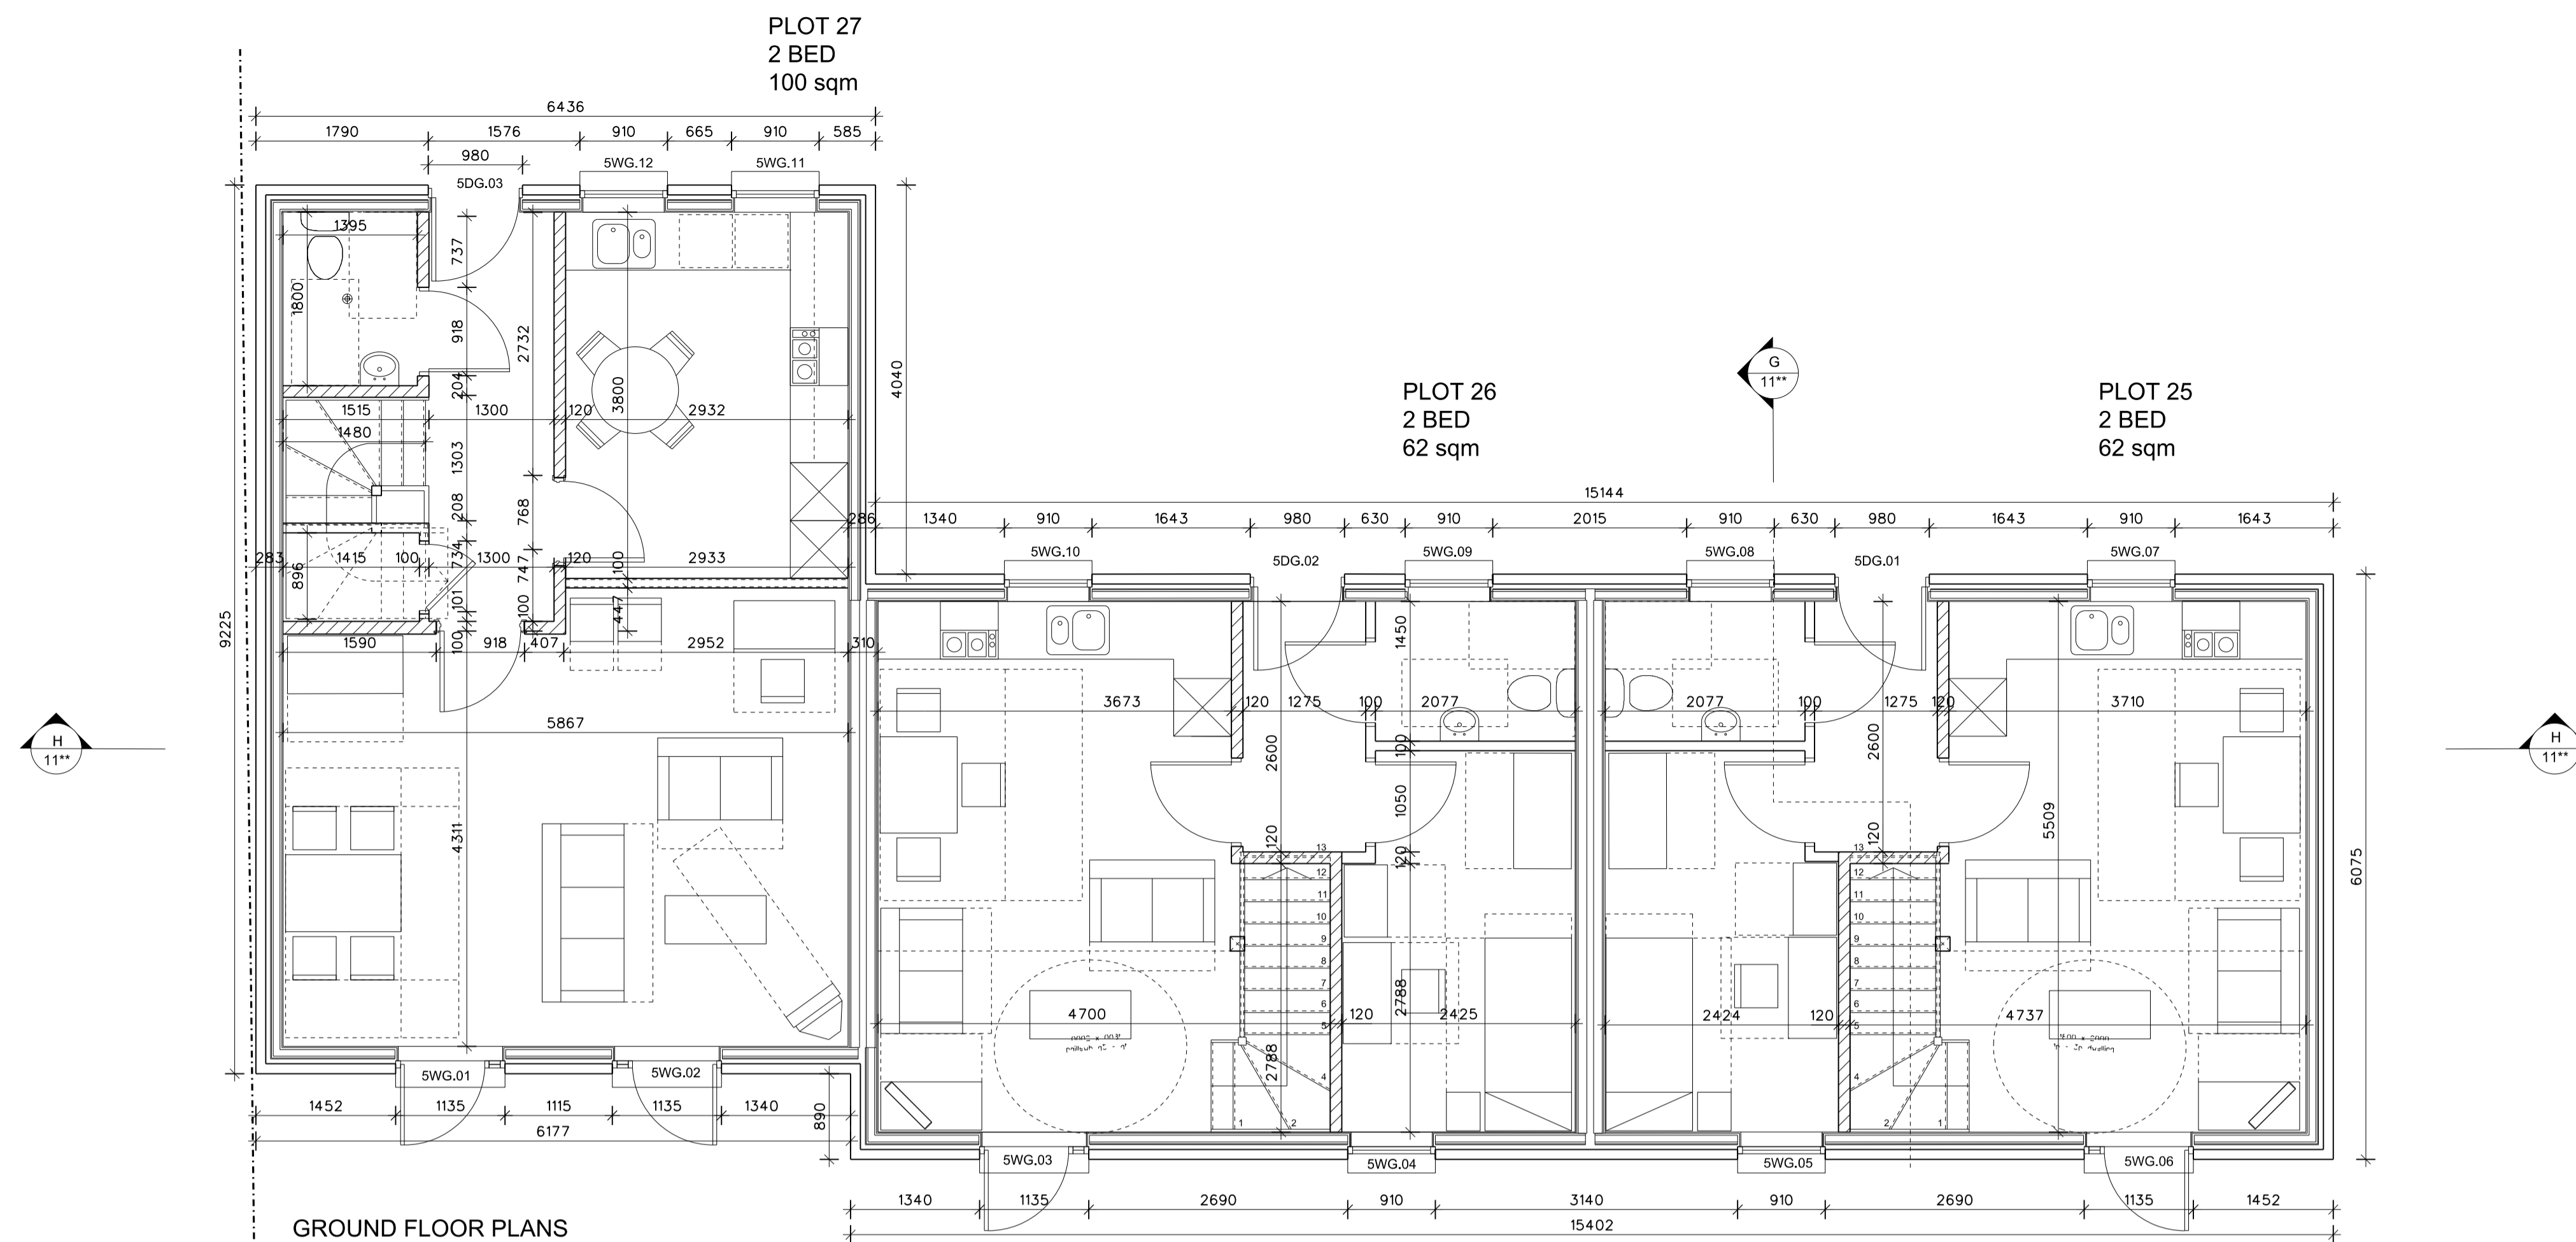

GROUND FLOOR PLANS

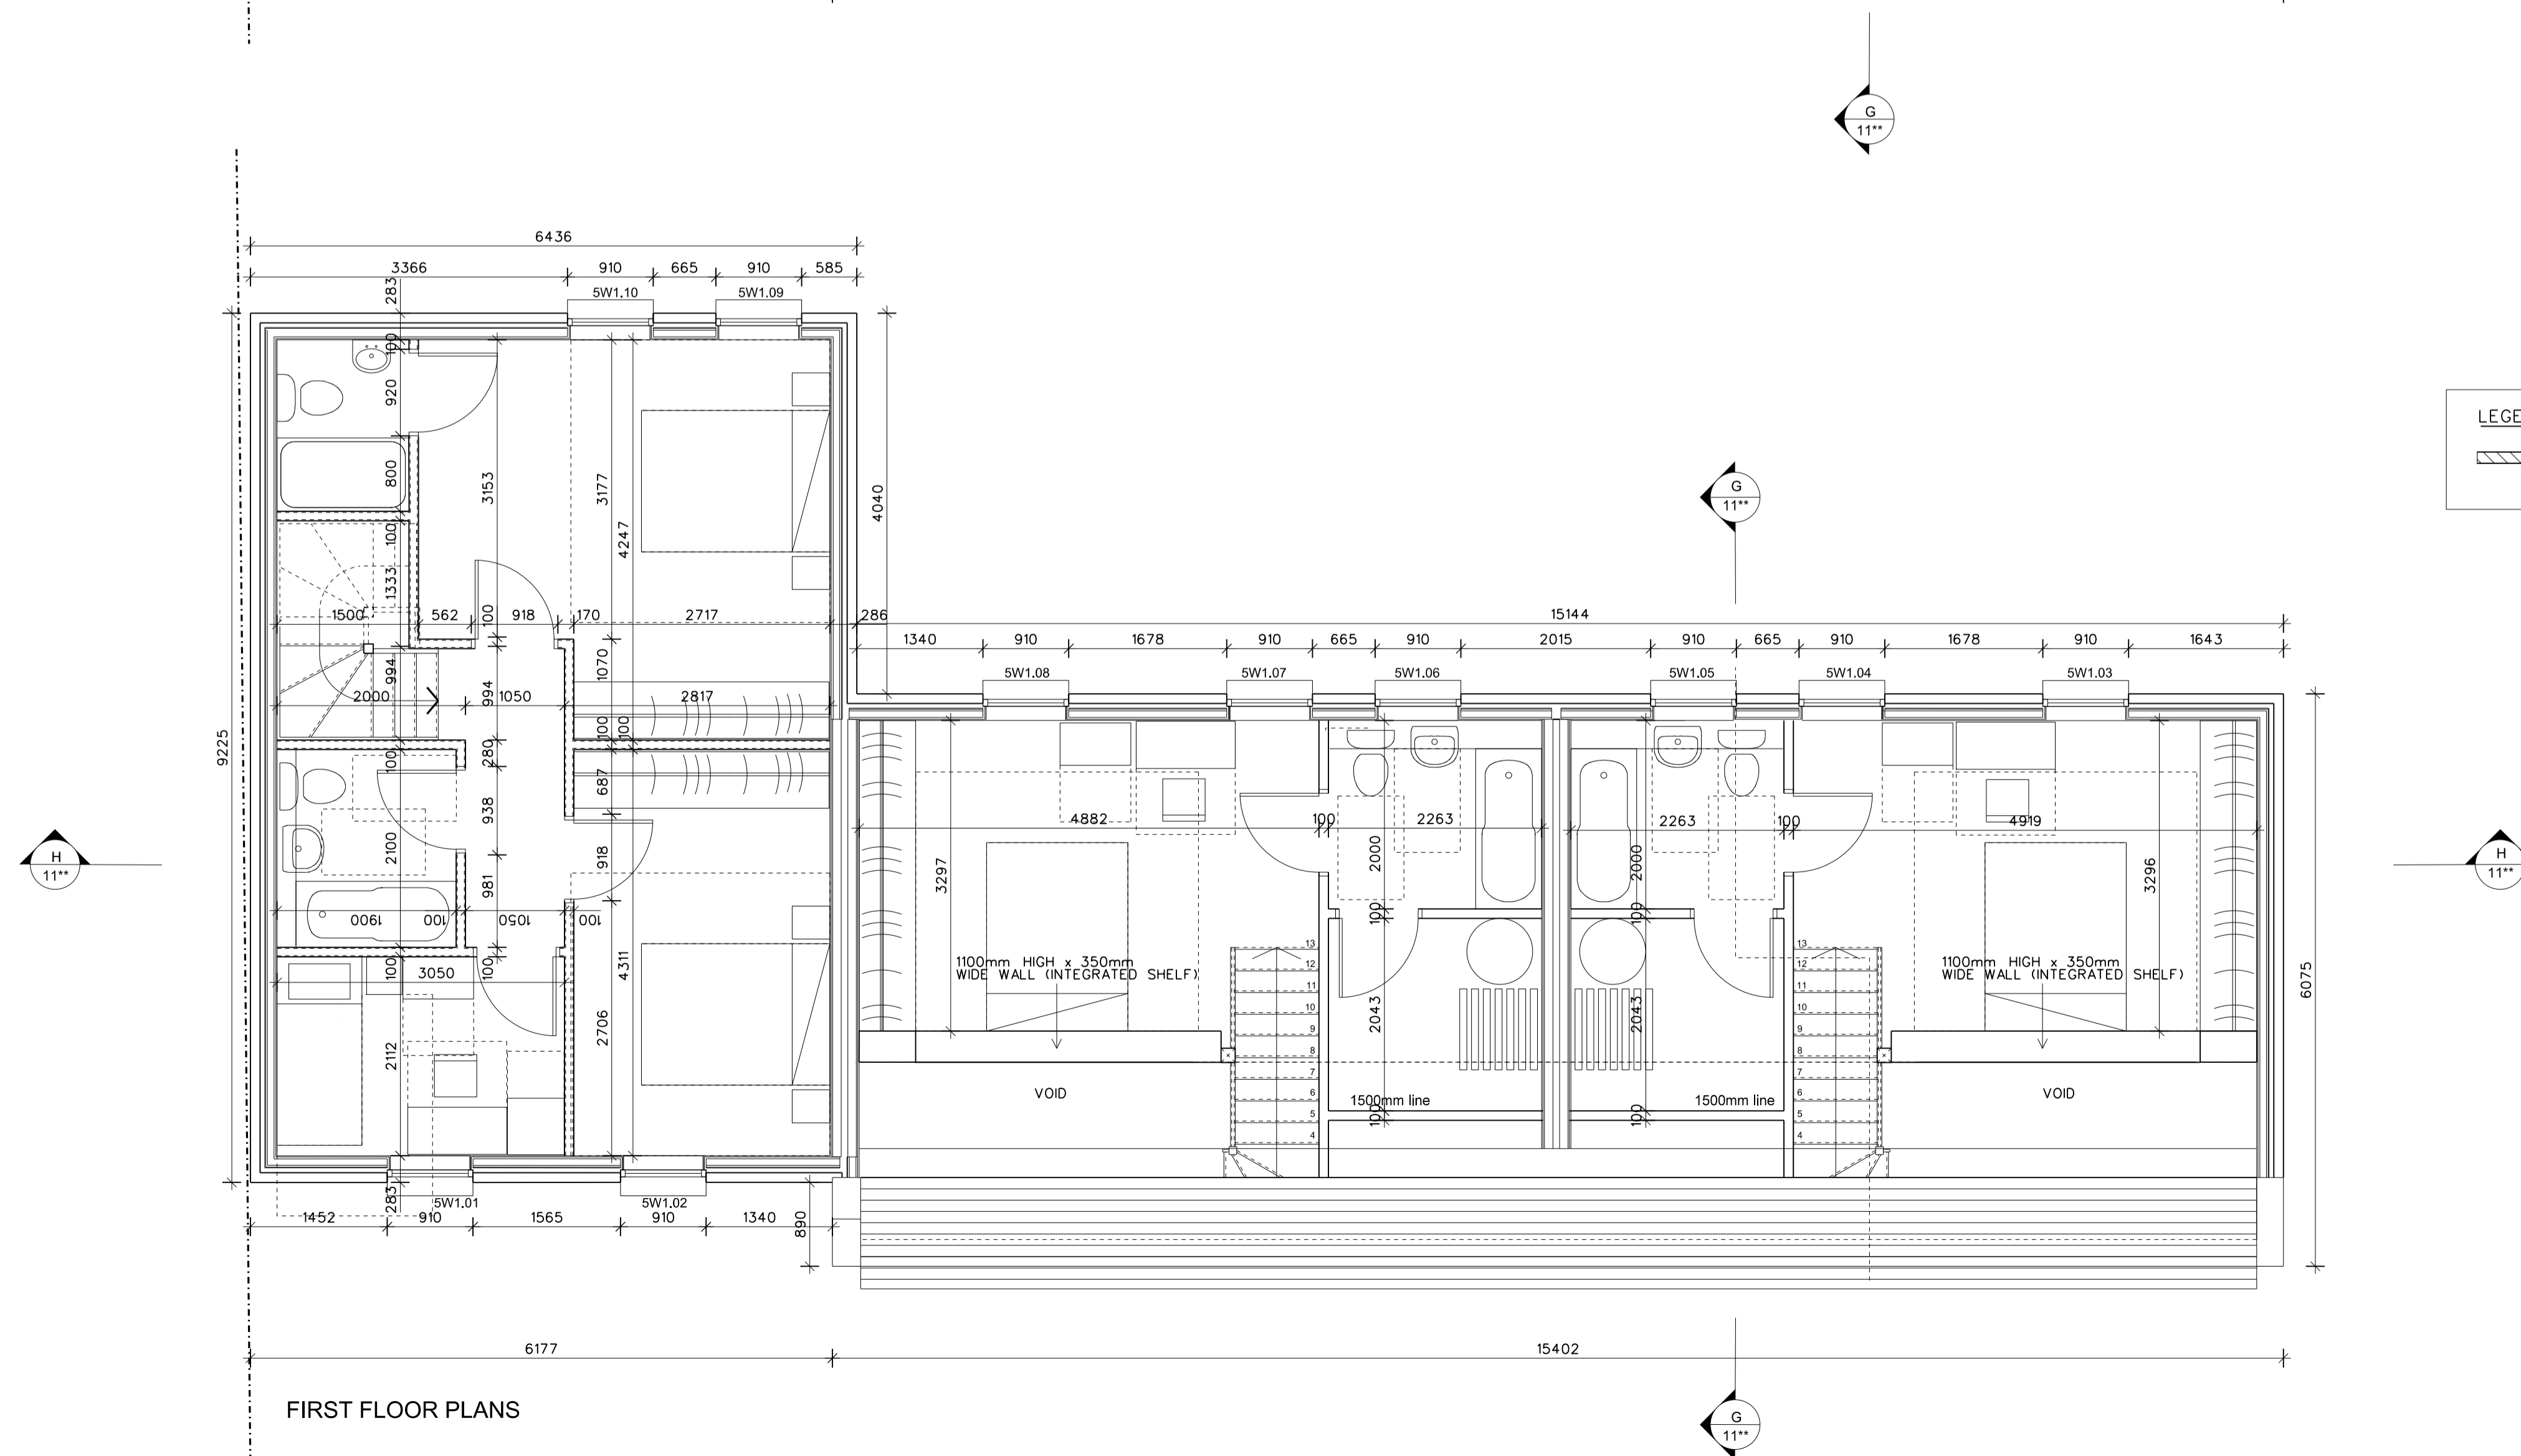

FIRST FLOOR PLANS

**LEGEND**

120mm O/A LOAD BEARING WALLS

C	First floor layout revised	RC	CR	09.07.12
B	Layout revised to show traditional stair, single bedroom downstairs	RC	CR	05.07.12
A	Window numbers added, second bedroom enlarged	RC	CR	02.03.12

Rev Revision Drawn Checked Date

Drawing issued for

TENDER

**ACANTHUS LW**  
ARCHITECTS

Voysey House, Barley Mow Passage, London W4 4PN  
t: 020 8994 2288 f: 020 8747 9001 www.acanthuslw.com


ARCHITECTS HISTORIC BUILDING CONSULTANTS LANDSCAPE ARCHITECTS

Client

HAMILTON LOFTS LIMITED

Project  
HAMILTON ROAD  
TWICKENHAM

Drawing Title  
BLOCK 5  
FLOOR PLANS &  
ROOF PLAN

 

Scale 1:50 @ A1

Drawn	Checked	Date
TK	RC	FEB 2012
Job No.	Drawing No.	Rev.
3903	1118	C