




This drawing is to be read in conjunction with all relevant architects' and engineers' drawings and specifications. All dimensions to be checked on site; any discrepancies are to be reported to the architect. Acanthus LW Architects is the trading name of Acanthus Lawrence & Wrightson Ltd, registered in England and Wales. Company no. 5232004. © Acanthus LW Architects.

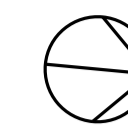


KEY PLAN

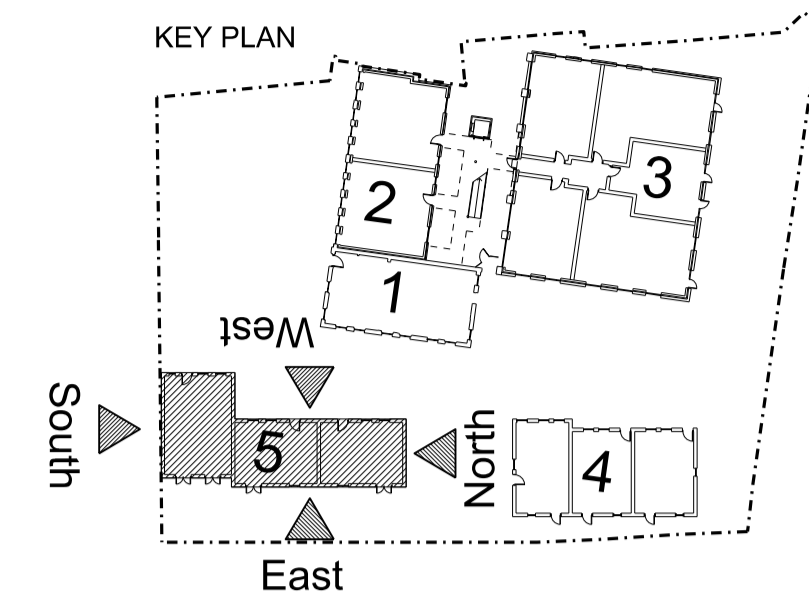


▲ SIGNIFICANT RISKS

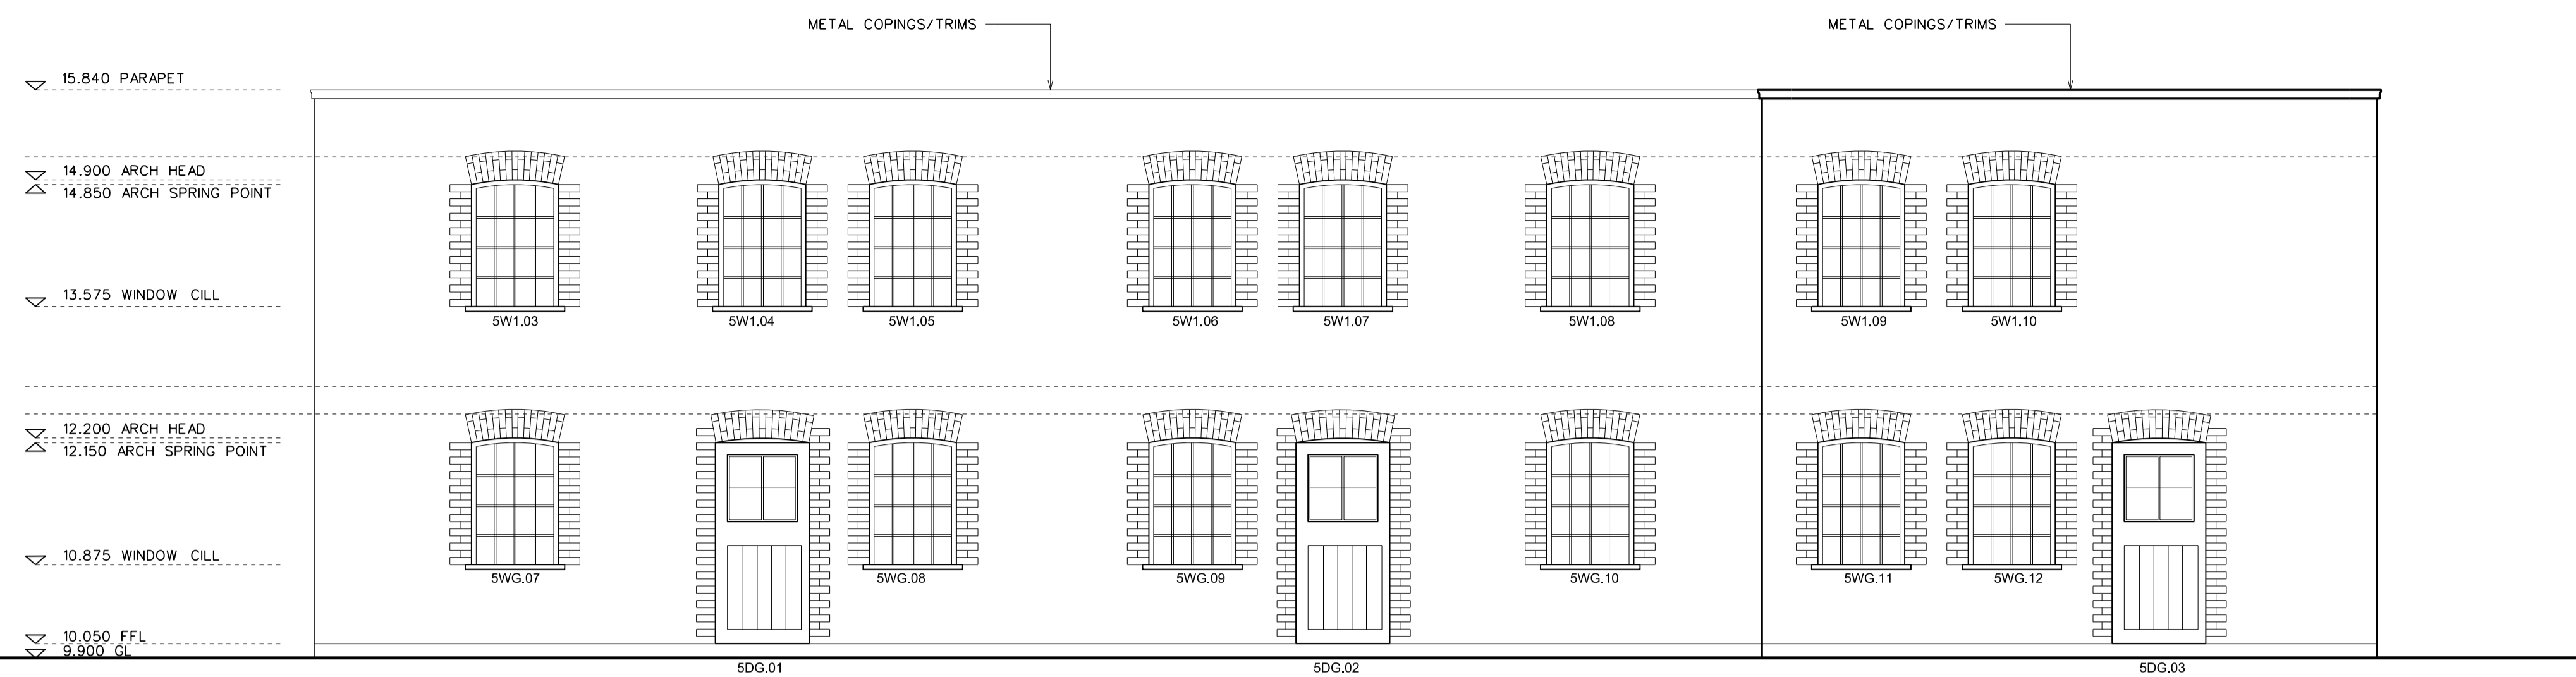


WEST ELEVATION

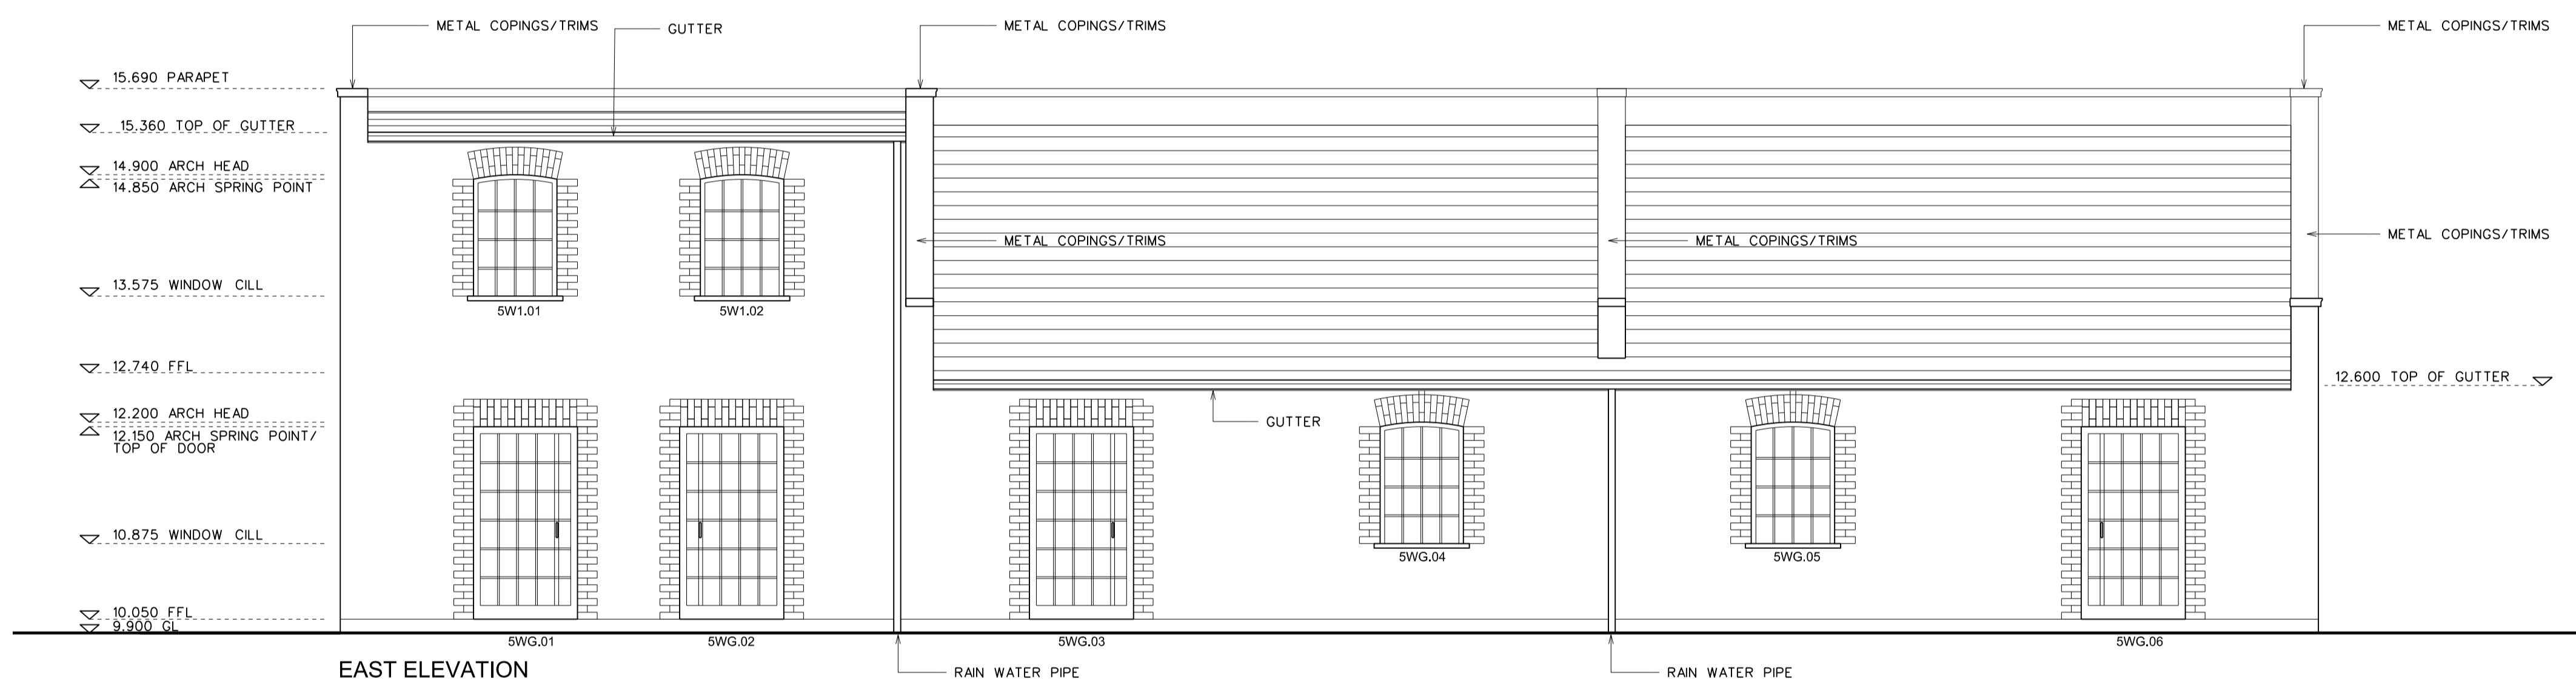

EAST ELEVATION

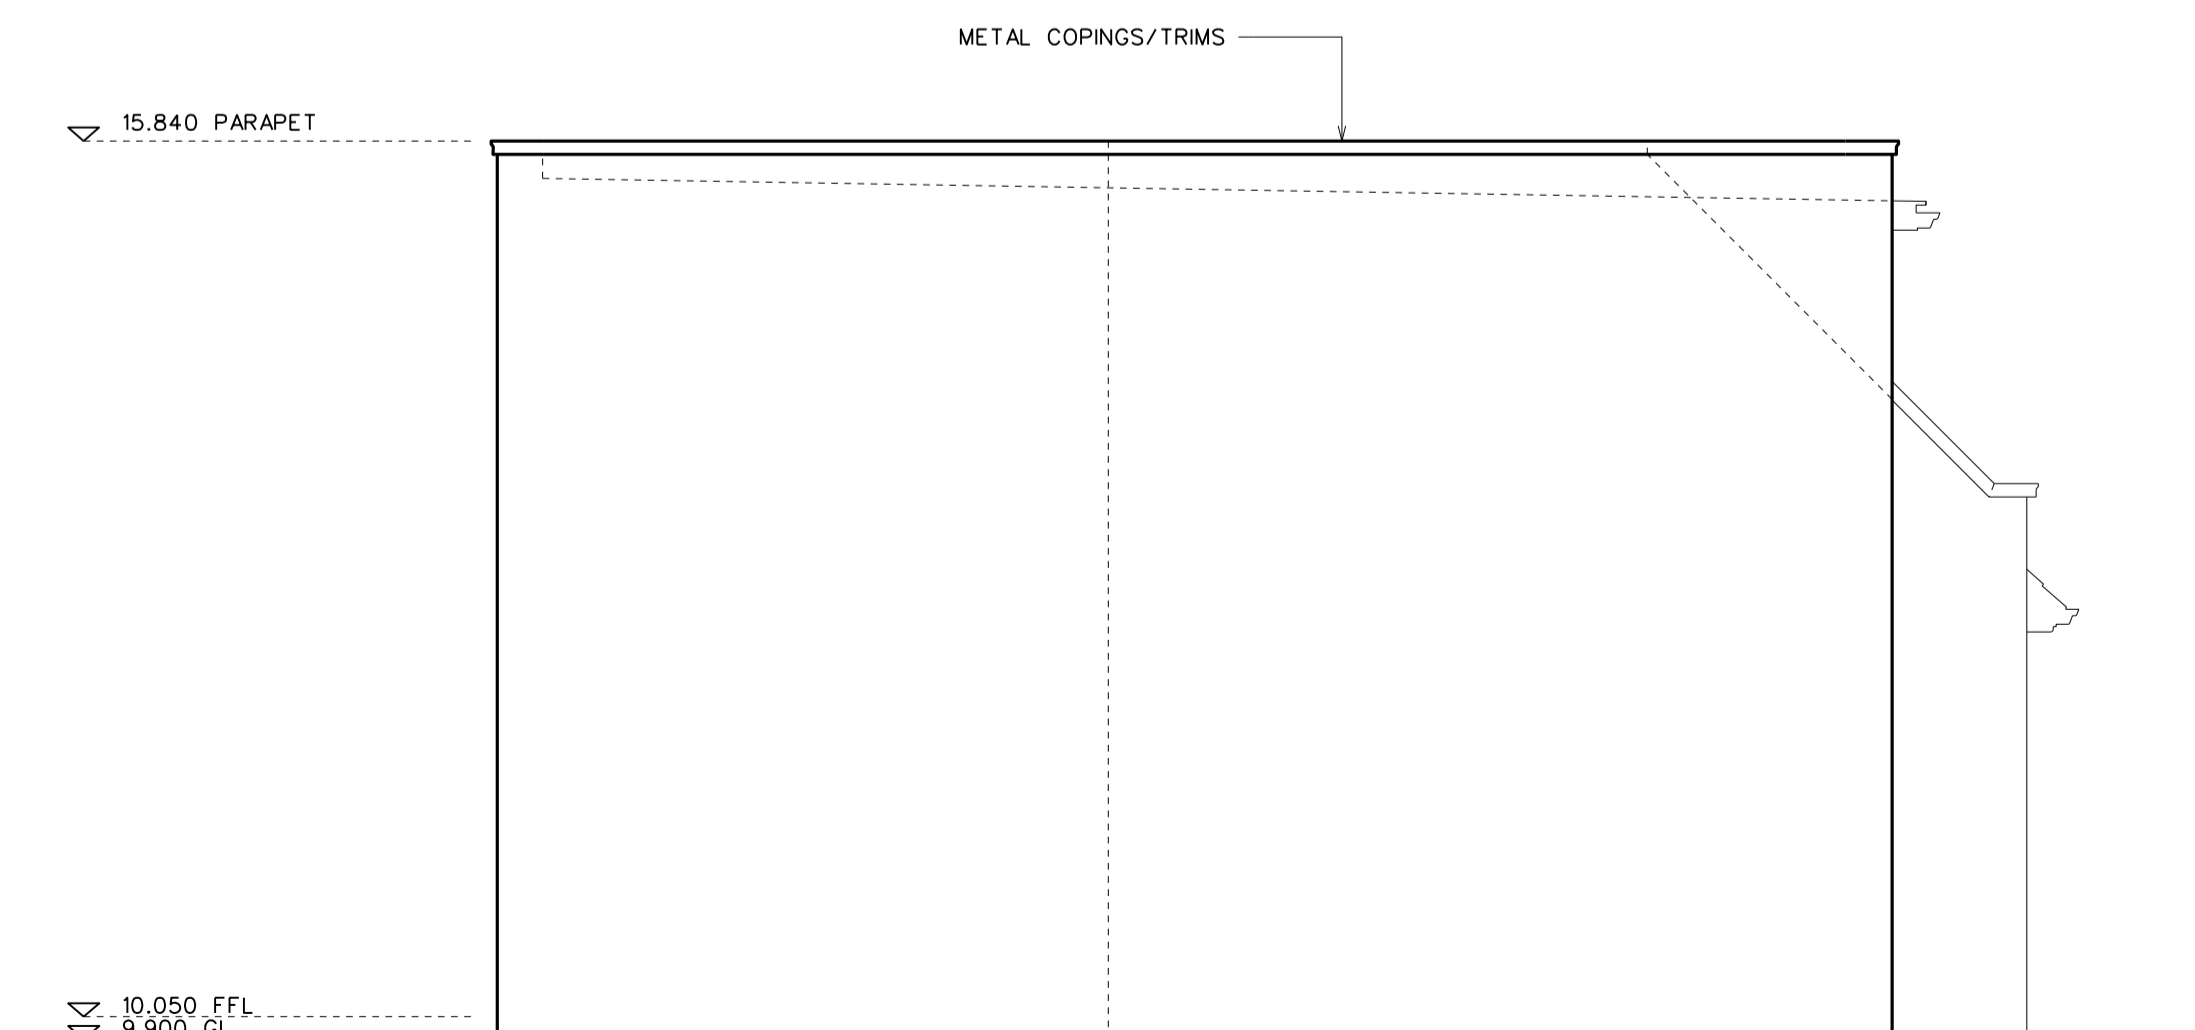

SOUTH ELEVATION

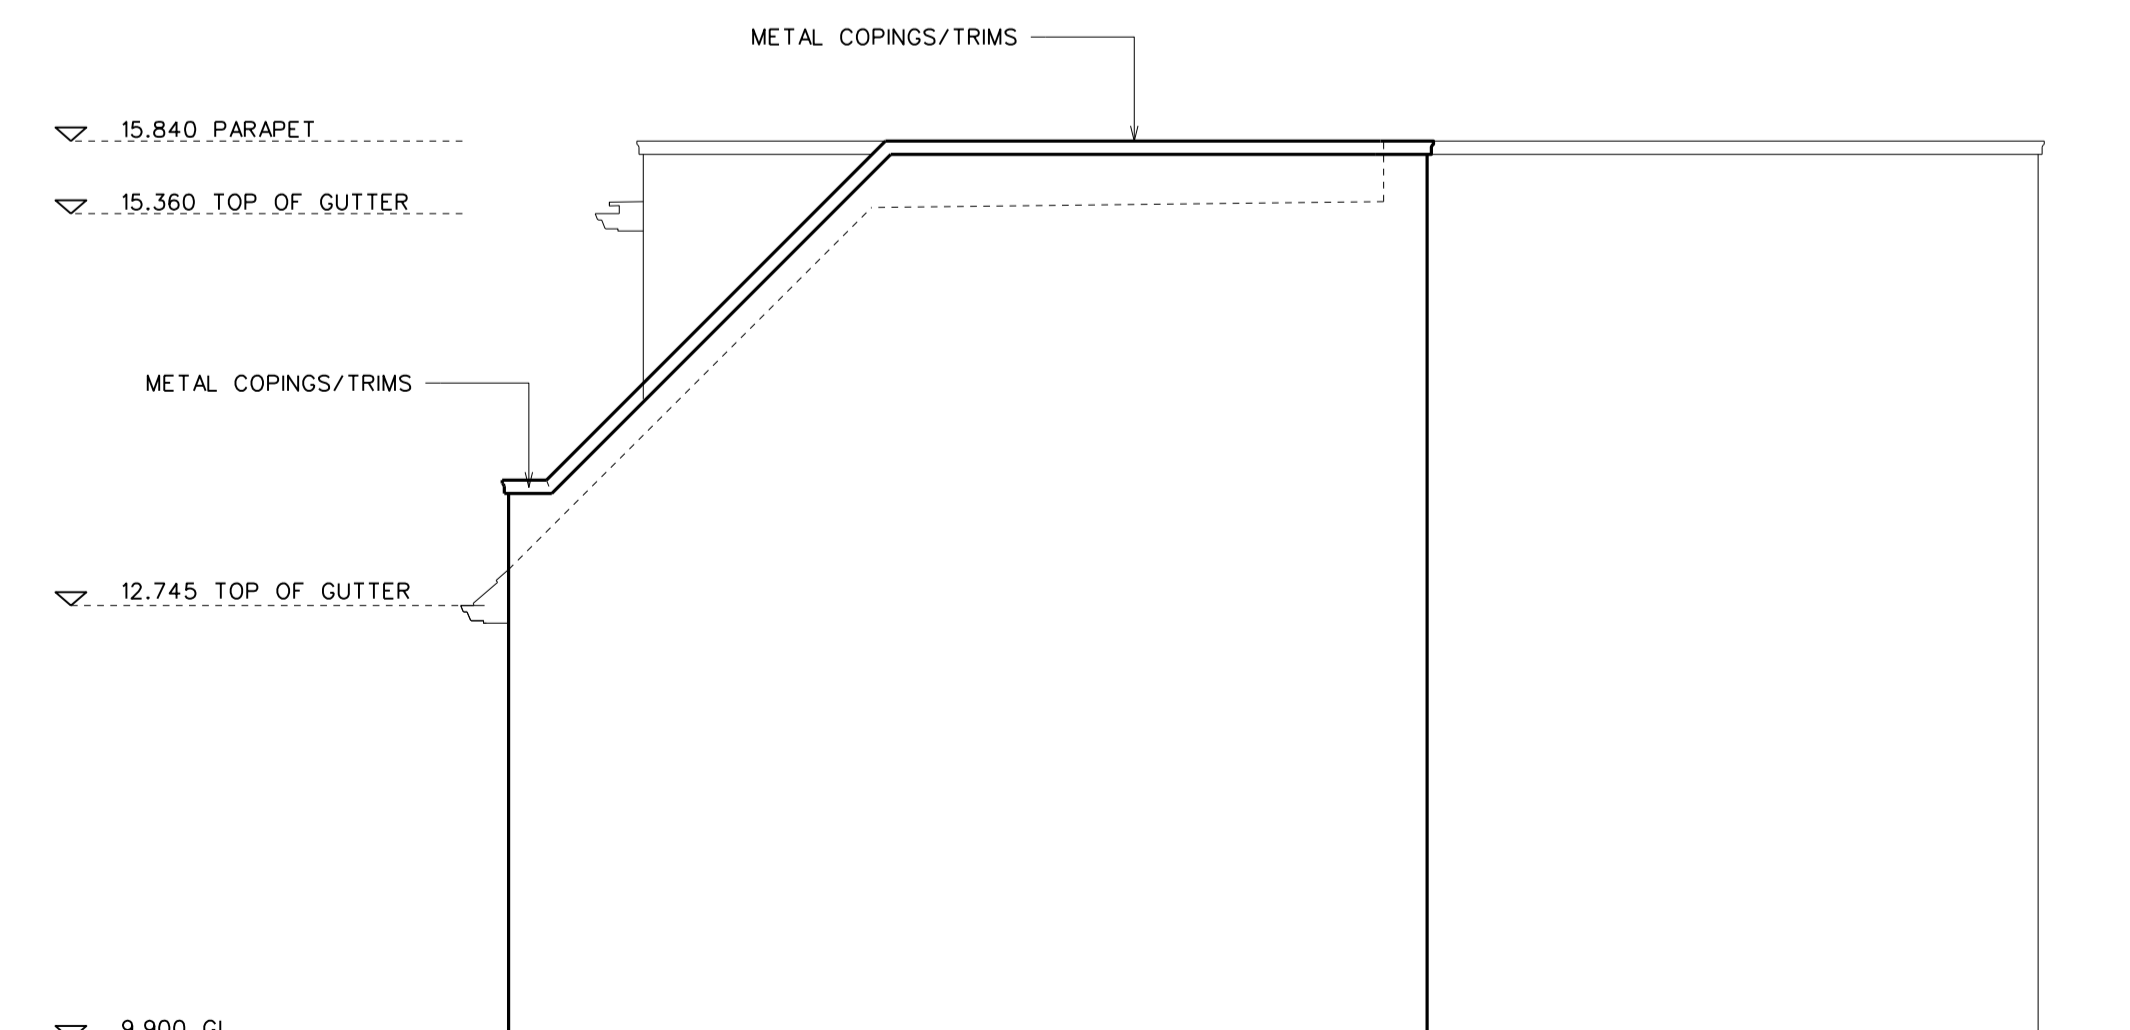

NORTH ELEVATION

C	Windows revised	RC	CR	09.07.12
B	Window positions revised	RC	CR	05.07.12
A	Window numbers added	RC	CR	02.03.12

Rev	Revision	Drawn	Checked	Date
-----	----------	-------	---------	------

Drawing issued for

TENDER

ACANTHUS LW
ARCHITECTS

Voysey House, Barley Mow Passage, London W4 4PN
t: 020 8994 2288 f: 020 8747 9001 www.acanthuslw.com

ARCHITECTS HISTORIC BUILDING CONSULTANTS LANDSCAPE ARCHITECTS

Client


HAMILTON LOFTS LIMITED

Project

HAMILTON ROAD
TWICKENHAM

Drawing Title

BLOCK 5
ELEVATIONS

 

Scale 1:50 @ A1

Drawn	Checked	Date
TK	RC	FEB 2012
Job No.	Drawing No.	Rev.
3903	1119	C