
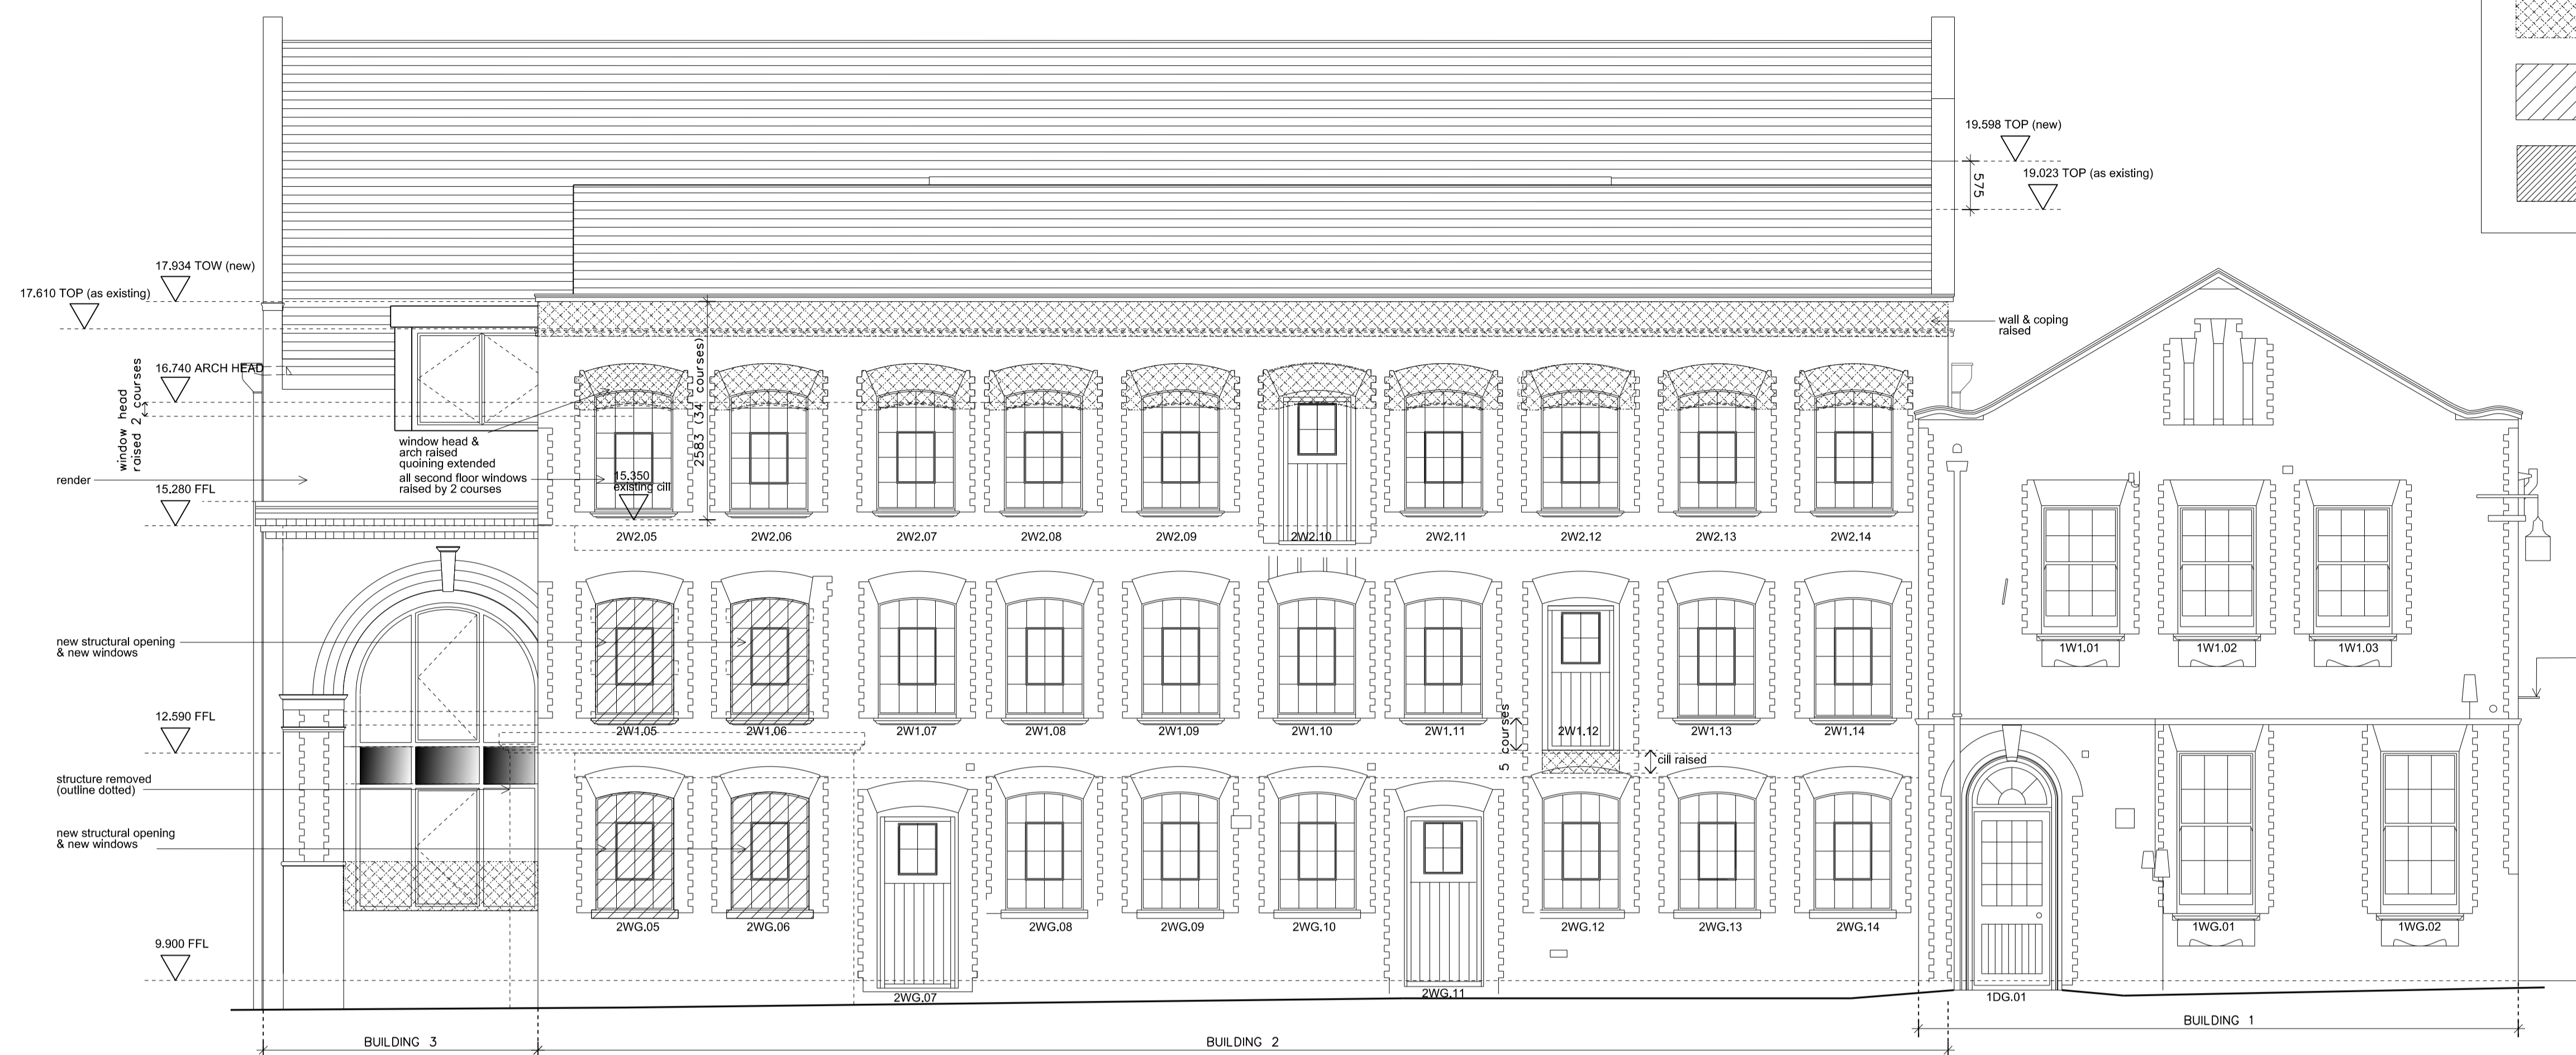



**NOTES ON MATERIALS**

- INDICATES ALTERATION TO BRICKWORK
- NEW STRUCTURAL OPENING IN EXISTING BRICKWORK
- INSULATED METAL PANEL IN EXISTING WINDOW OPENING

This drawing is to be read in conjunction with all relevant architects' and engineers' drawings and specifications. All dimensions to be checked on site; any discrepancies are to be reported to the architect. Acanthus LW Architects is the trading name of Acanthus Lawrence & Wrightson Ltd, registered in England and Wales. Company no. 5232004. © Acanthus LW Architects.

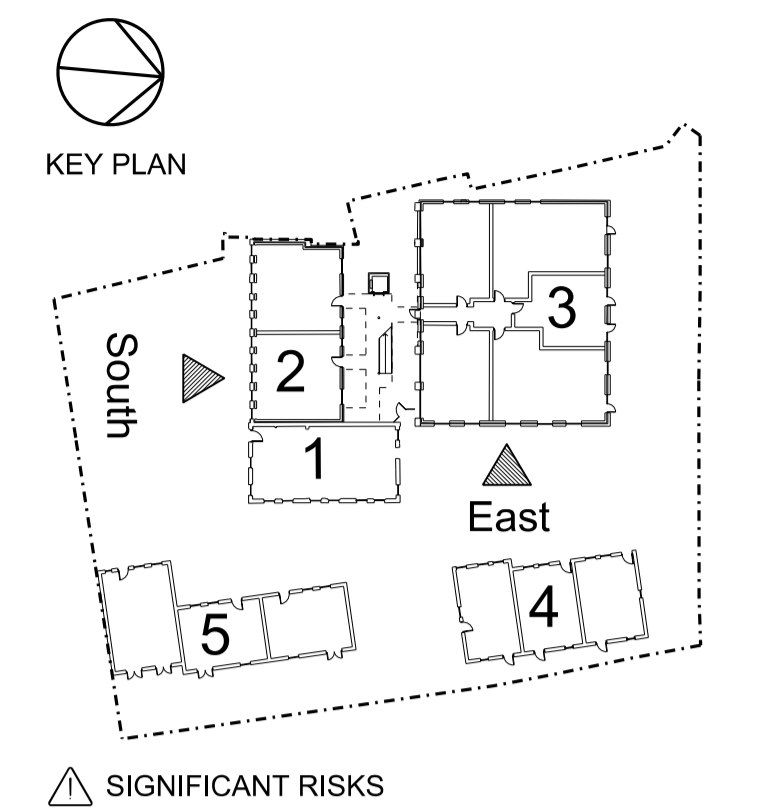

SOUTH ELEVATION - Buildings 1 and 2

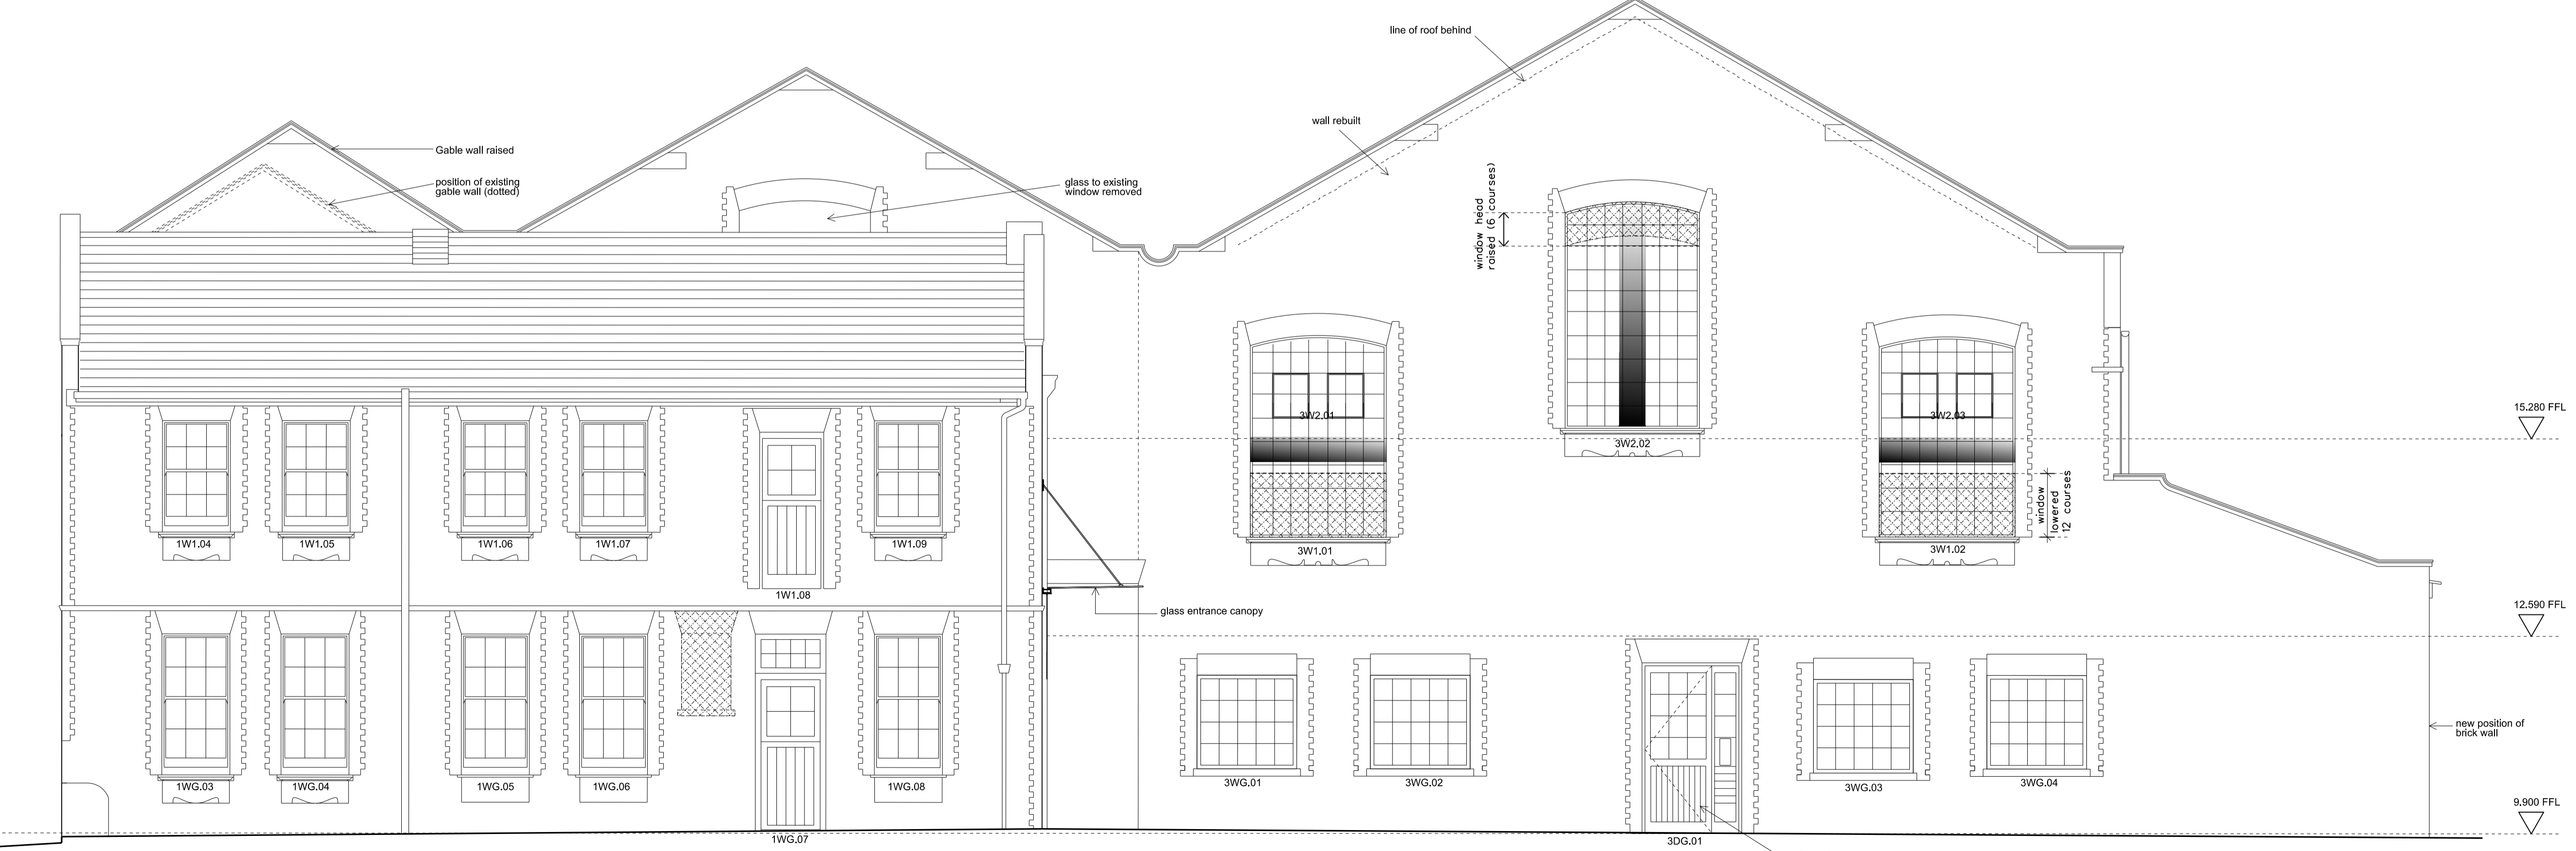

EAST ELEVATION - Buildings 1 and 3

C	Glass entrance canopy added South elevation building 2; second floor windows raised	RC	CR	13.07.12	
B	TENDER ISSUE	ST	RC	02.03.12	
A	East elevation added	RC	CR	17.02.12	
Rev	Revision		Drawn	Checked	Date

Drawing issued for  
**TENDER**  
**ACANTHUS LW ARCHITECTS**

Voysey House, Barley Mow Passage, London W4 4PN  
 t: 020 8994 2288 f: 020 8747 9001 www.acanthuslw.com  
 ARCHITECTS HISTORIC BUILDING CONSULTANTS LANDSCAPE ARCHITECTS

Client  
**HAMILTON LOFTS LIMITED**

Project  
**37 HAMILTON ROAD**

Drawing Title  
**SOUTH ELEVATION**

Scale 1: 50@ A1

Drawn	Checked	Date
RC	CR	FEB 2012
Job No.	Drawing No.	Rev.
3903	1301	C