


▲ SIGNIFICANT RISKS

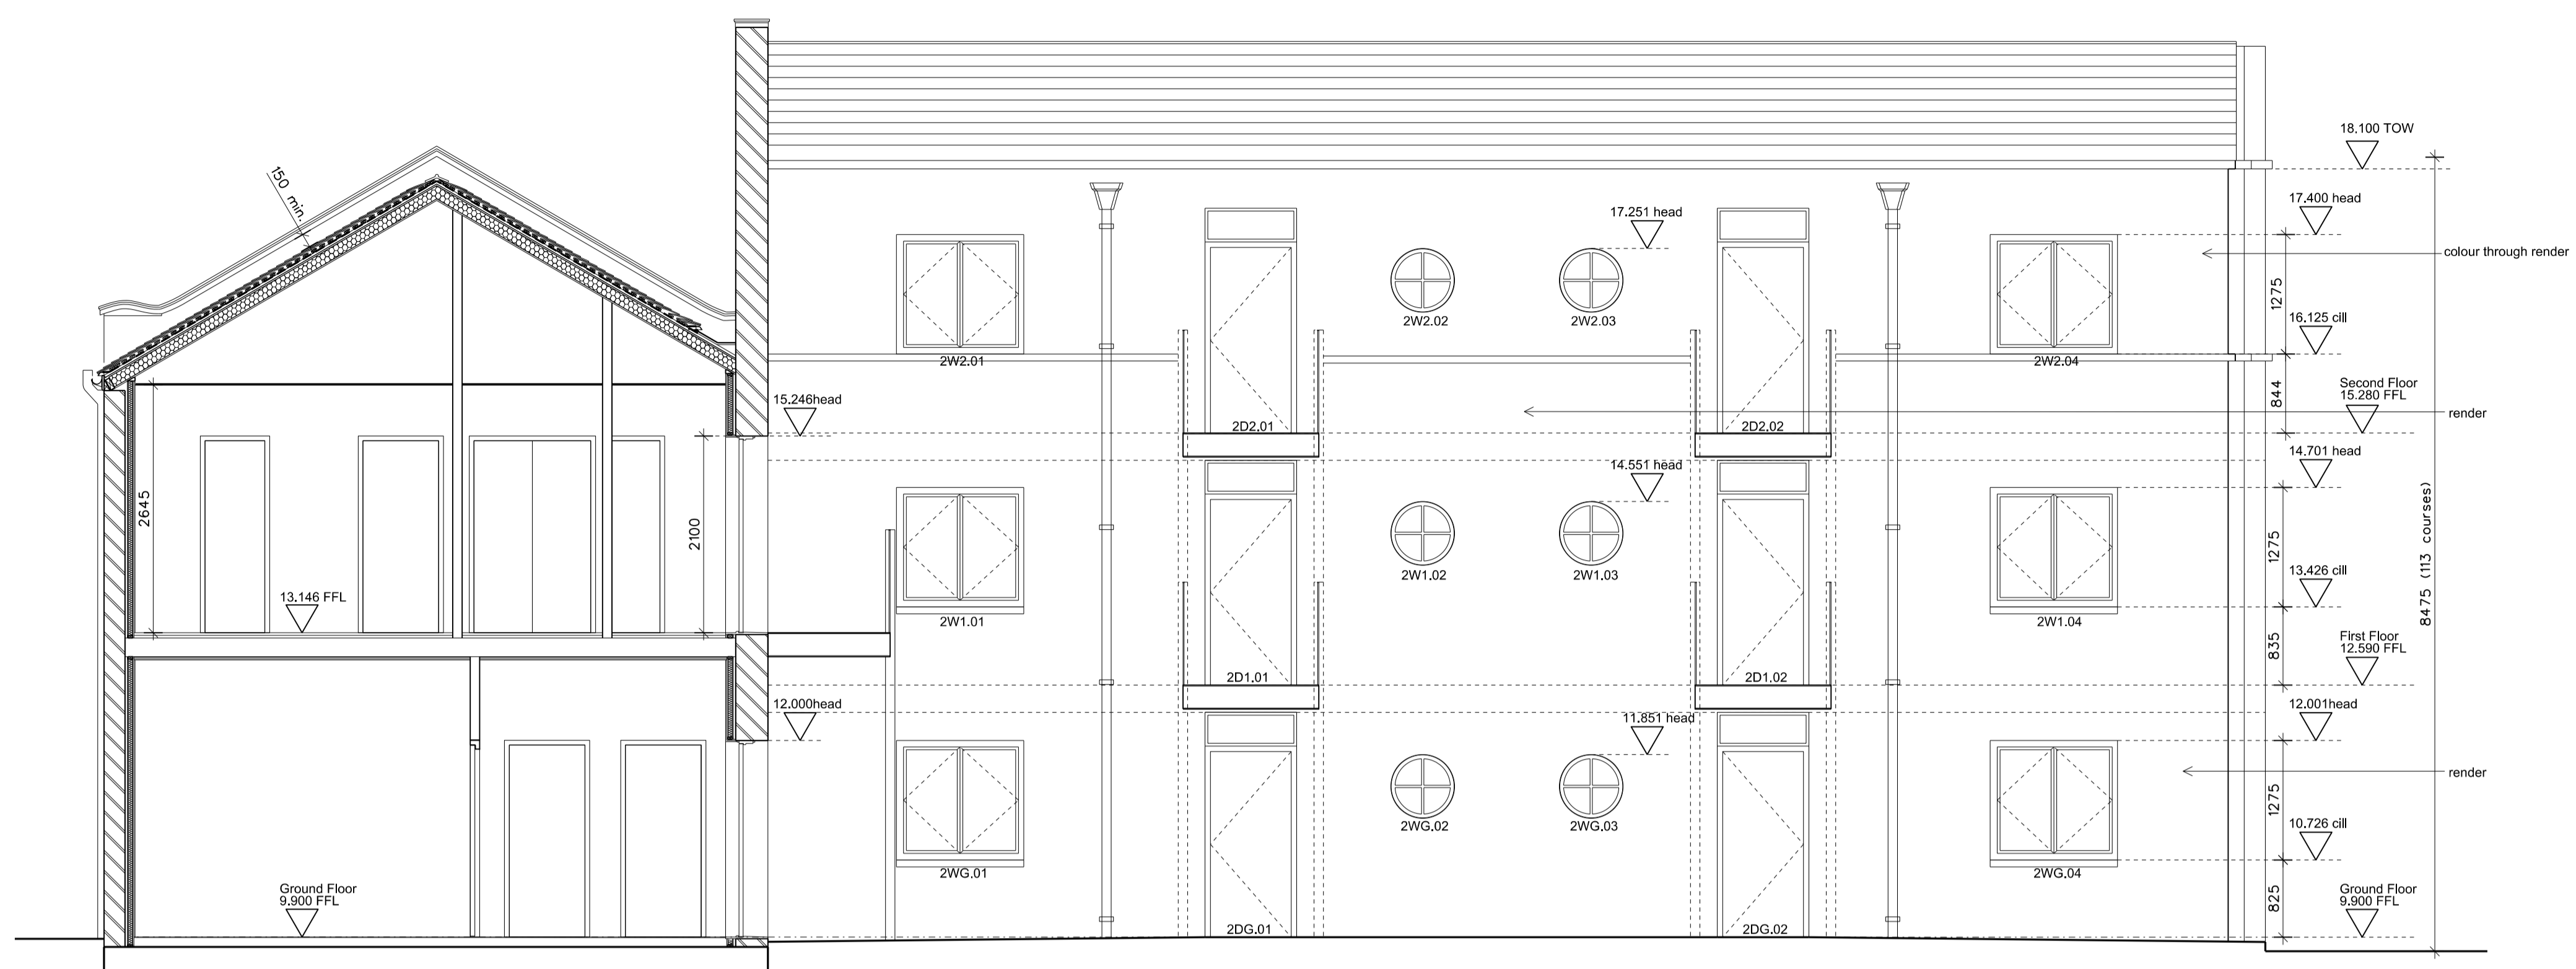

NORTH COURTYARD ELEVATION - Buildings 1 and 2



WEST ELEVATION - Buildings 2 and 3

B	Canopy & balustrading amended cladding to lift revised windows to west elevation building 3 first & second floor omitted	RC	CR	13.07.12	
A	TENDER ISSUE	RC	CR	02.03.12	
Rev	Revision		Drawn	Checked	Date

Drawing issued for  
**TENDER**

**ACANTHUS LW**  
ARCHITECTS

Voysey House, Barley Mow Passage, London W4 4PN  
t: 020 8994 2288 f: 020 8747 9001 www.acanthuslw.com  
ARCHITECTS HISTORIC BUILDING CONSULTANTS LANDSCAPE ARCHITECTS

Client  
**HAMILTON LOFTS LIMITED**

Project  
**37 HAMILTON ROAD**

Drawing Title  
**NORTH ELEVATION COURTYARD**

Scale 1:50 @ A1

Drawn	Checked	Date
RC	CR	FEB 2012
Job No.	Drawing No.	Rev.
3903	1302	B