


EAST ELEVATION


NORTH ELEVATION



EXAMPLES OF REGLIT SCREENS

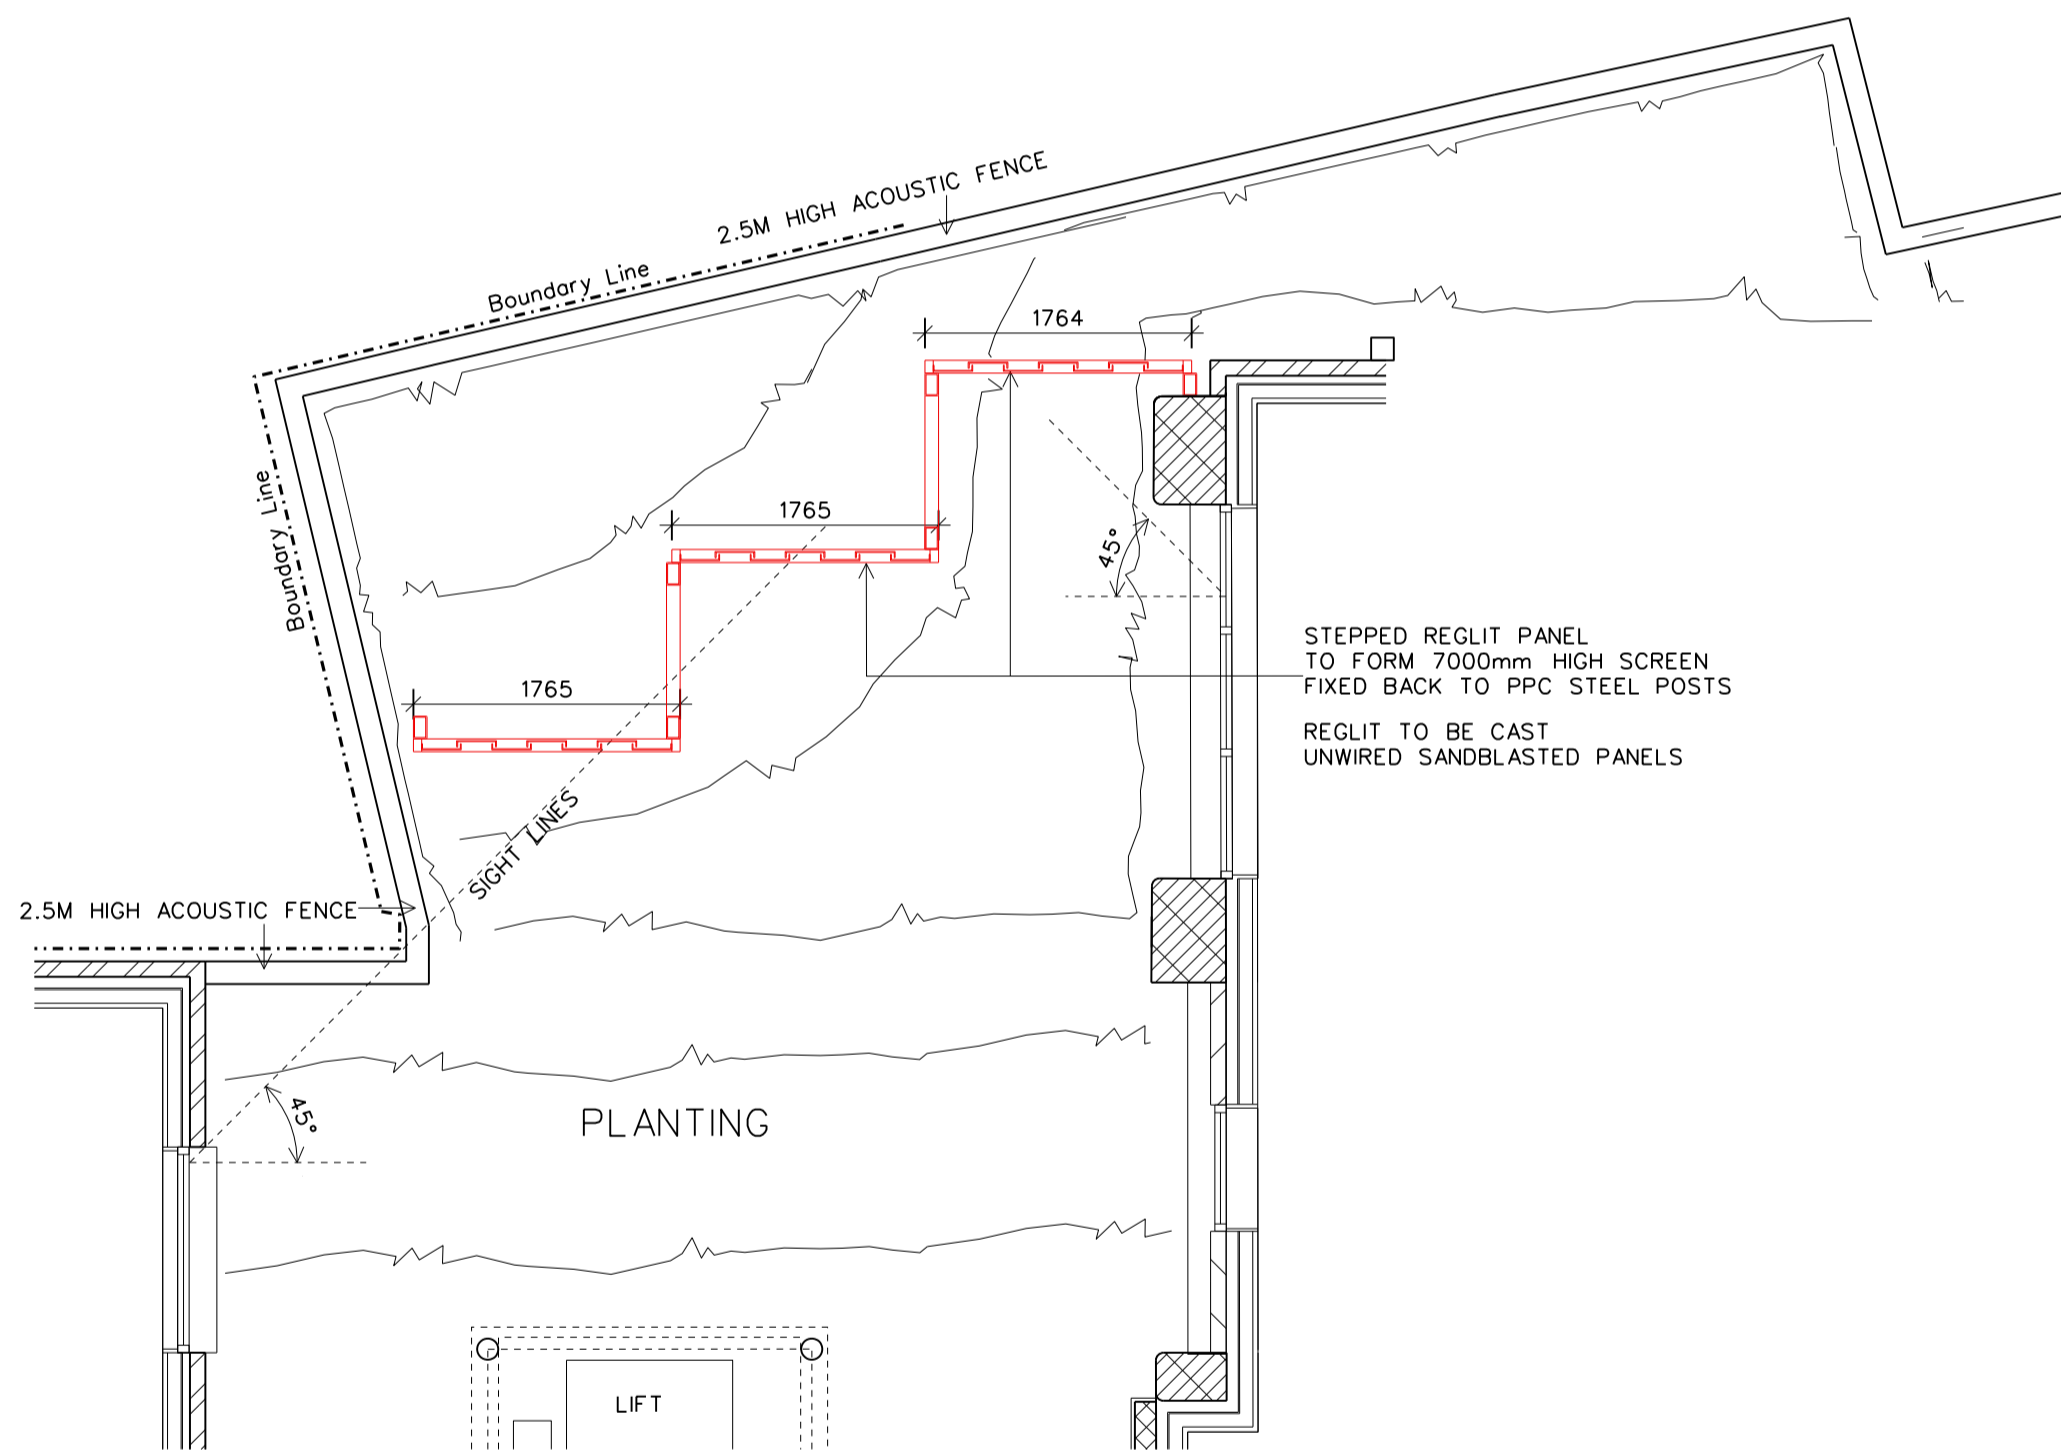

PLAN OF INTERNAL COURTYARD

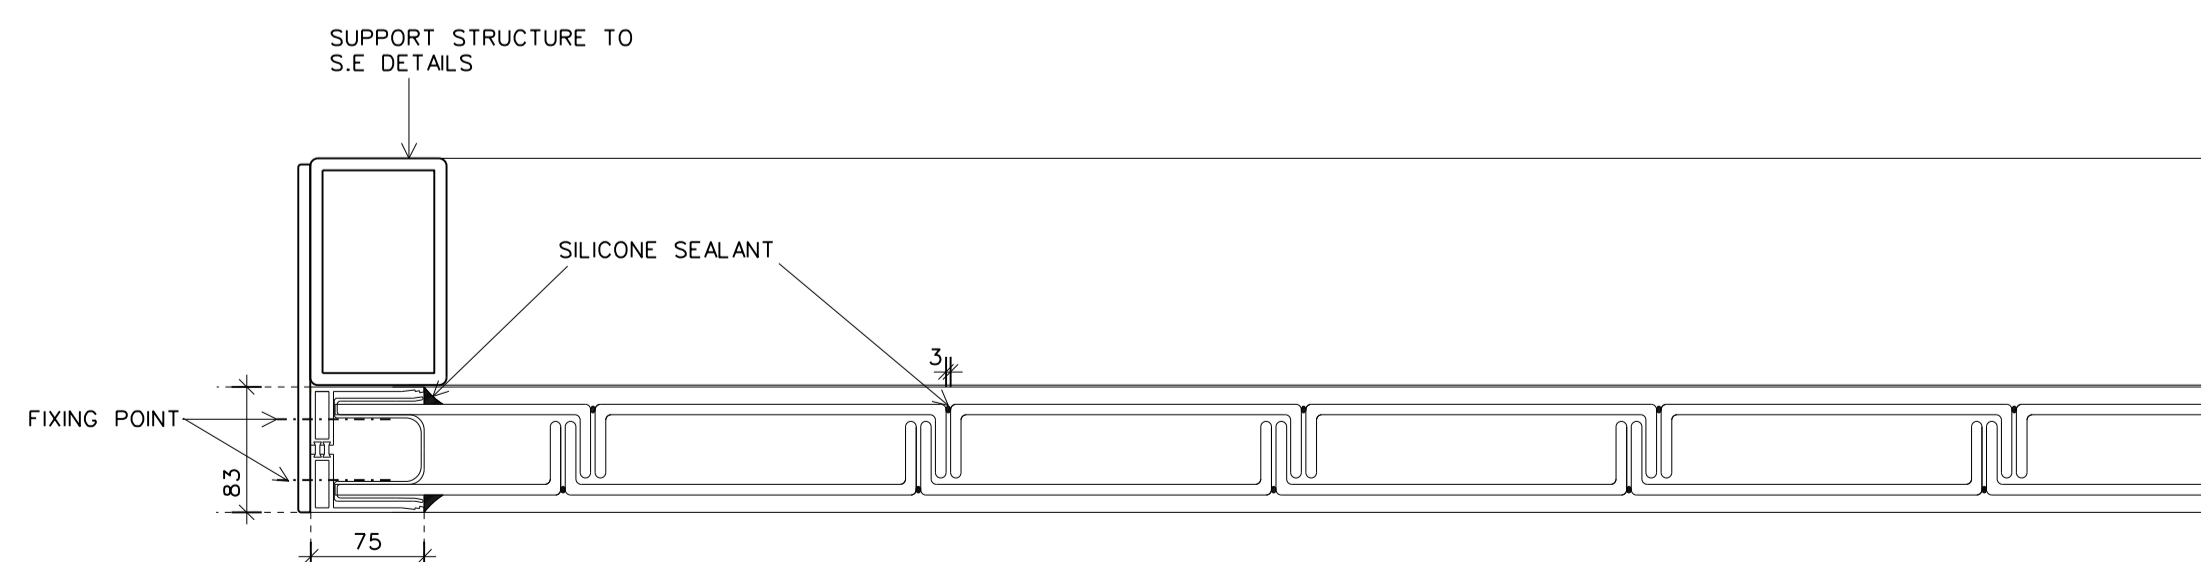

PLAN OF JAMB DETAIL



BIRDS EYE VIEW OF REGLIT SCREEN

KEY PLAN

⚠ SIGNIFICANT RISKS

Rev Revision Drawn Checked Date

Drawing issued for

PLANNING

**ACANTHUS LW**  
ARCHITECTS

Voysey House, Barley Mow Passage, London W4 4PN  
 t: 020 8994 2288 f: 020 8747 9001 www.acanthuslw.com

ARCHITECTS HISTORIC BUILDING CONSULTANTS LANDSCAPE ARCHITECTS

Client

HAMILTON LOFTS LIMITED

Project

37 HAMILTON ROAD

Drawing Title

PROPOSED SCREEN  
TO INTERNAL COURTYARD

0 1 2 3 4m

Scale 1: 50@ A1

Drawn RC Checked CR Date JUNE 2012

Job No. Drawing No. Rev.

3903 PL402