




This drawing is to be read in conjunction with all relevant architects' and engineers' drawings and specifications. All dimensions to be checked on site; any discrepancies are to be reported to the architect.
 Acanthus LW Architects is the trading name of Acanthus Lawrence & Wrightson Ltd, registered in England and Wales, Company no. 5232004.
 © Acanthus LW Architects.

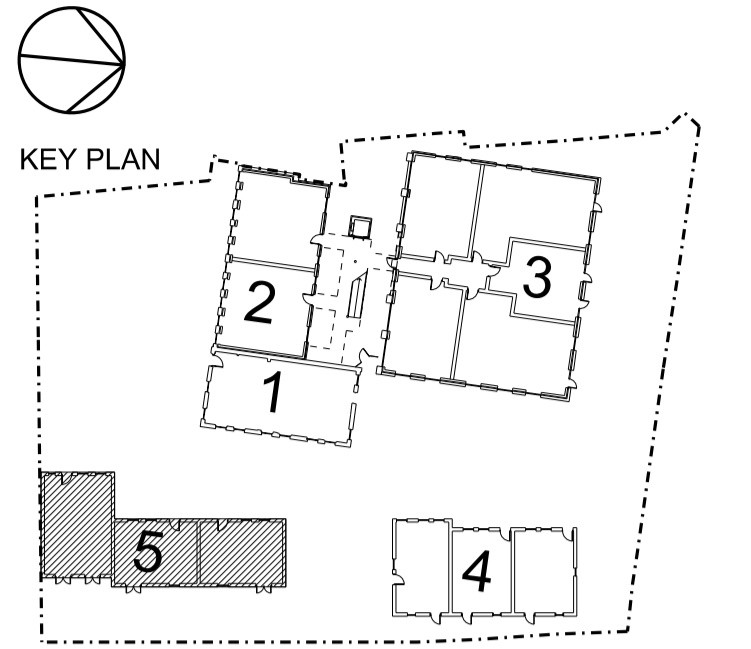


▲ SIGNIFICANT RISKS

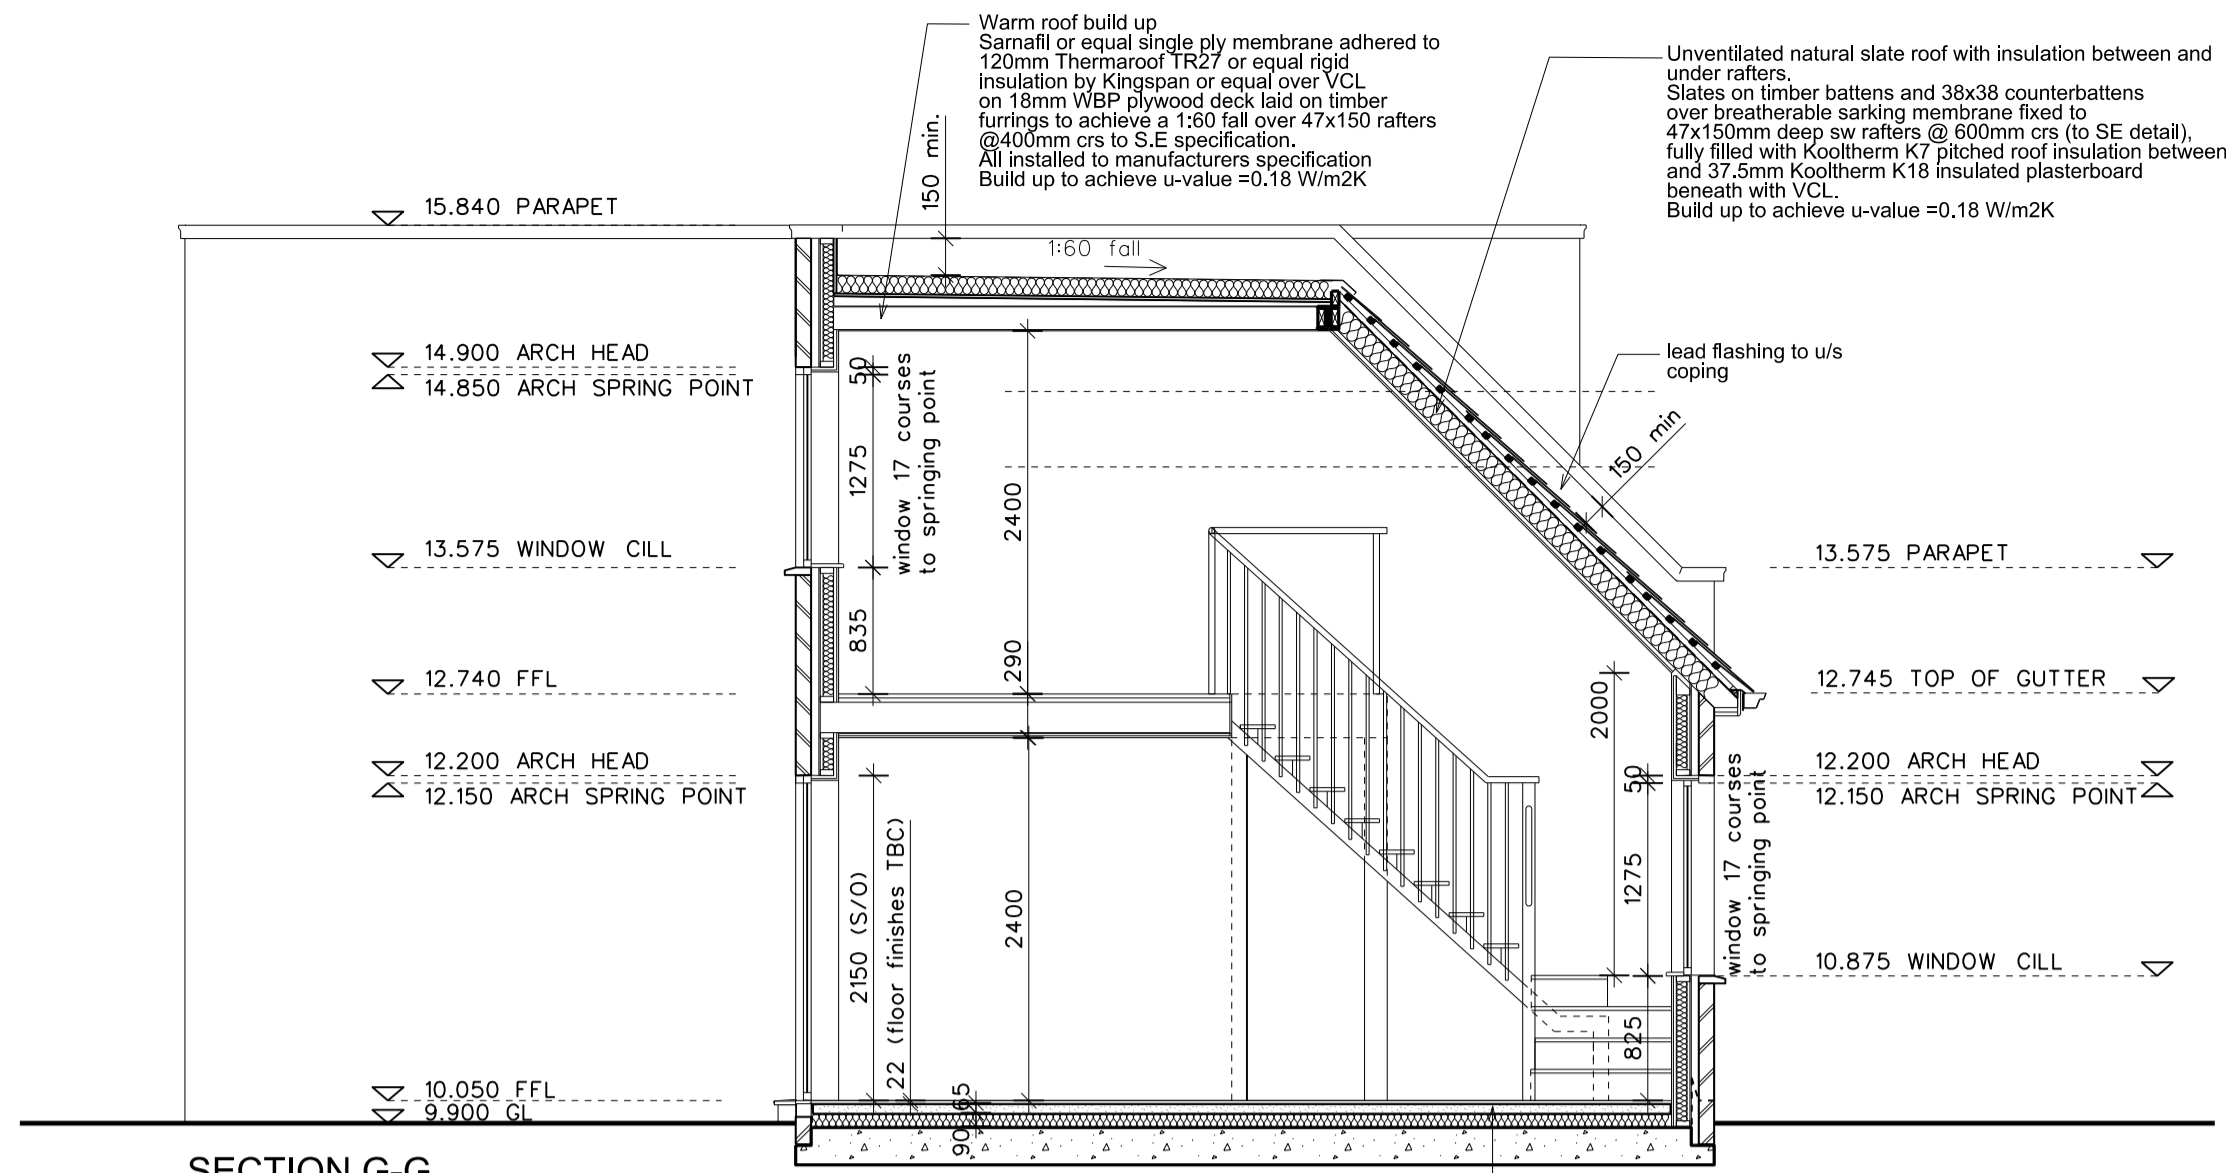

SECTION G-G

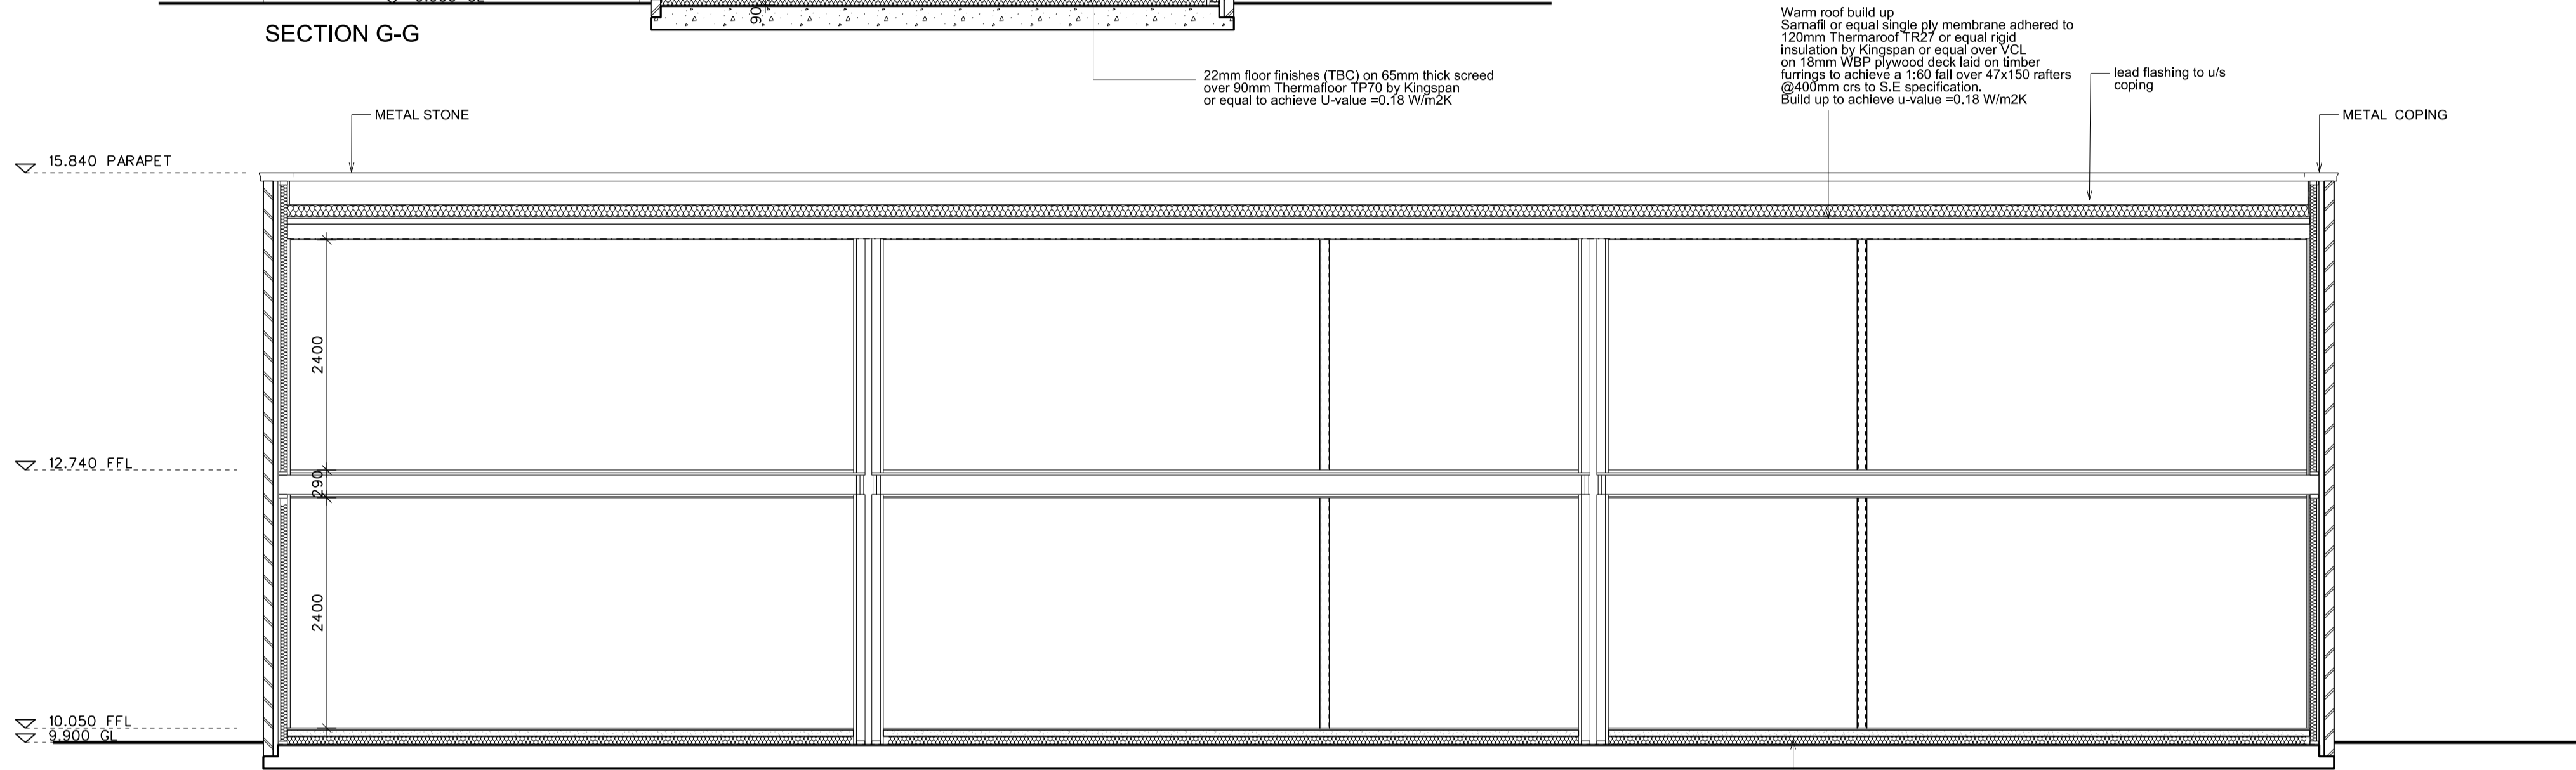

SECTION H-H

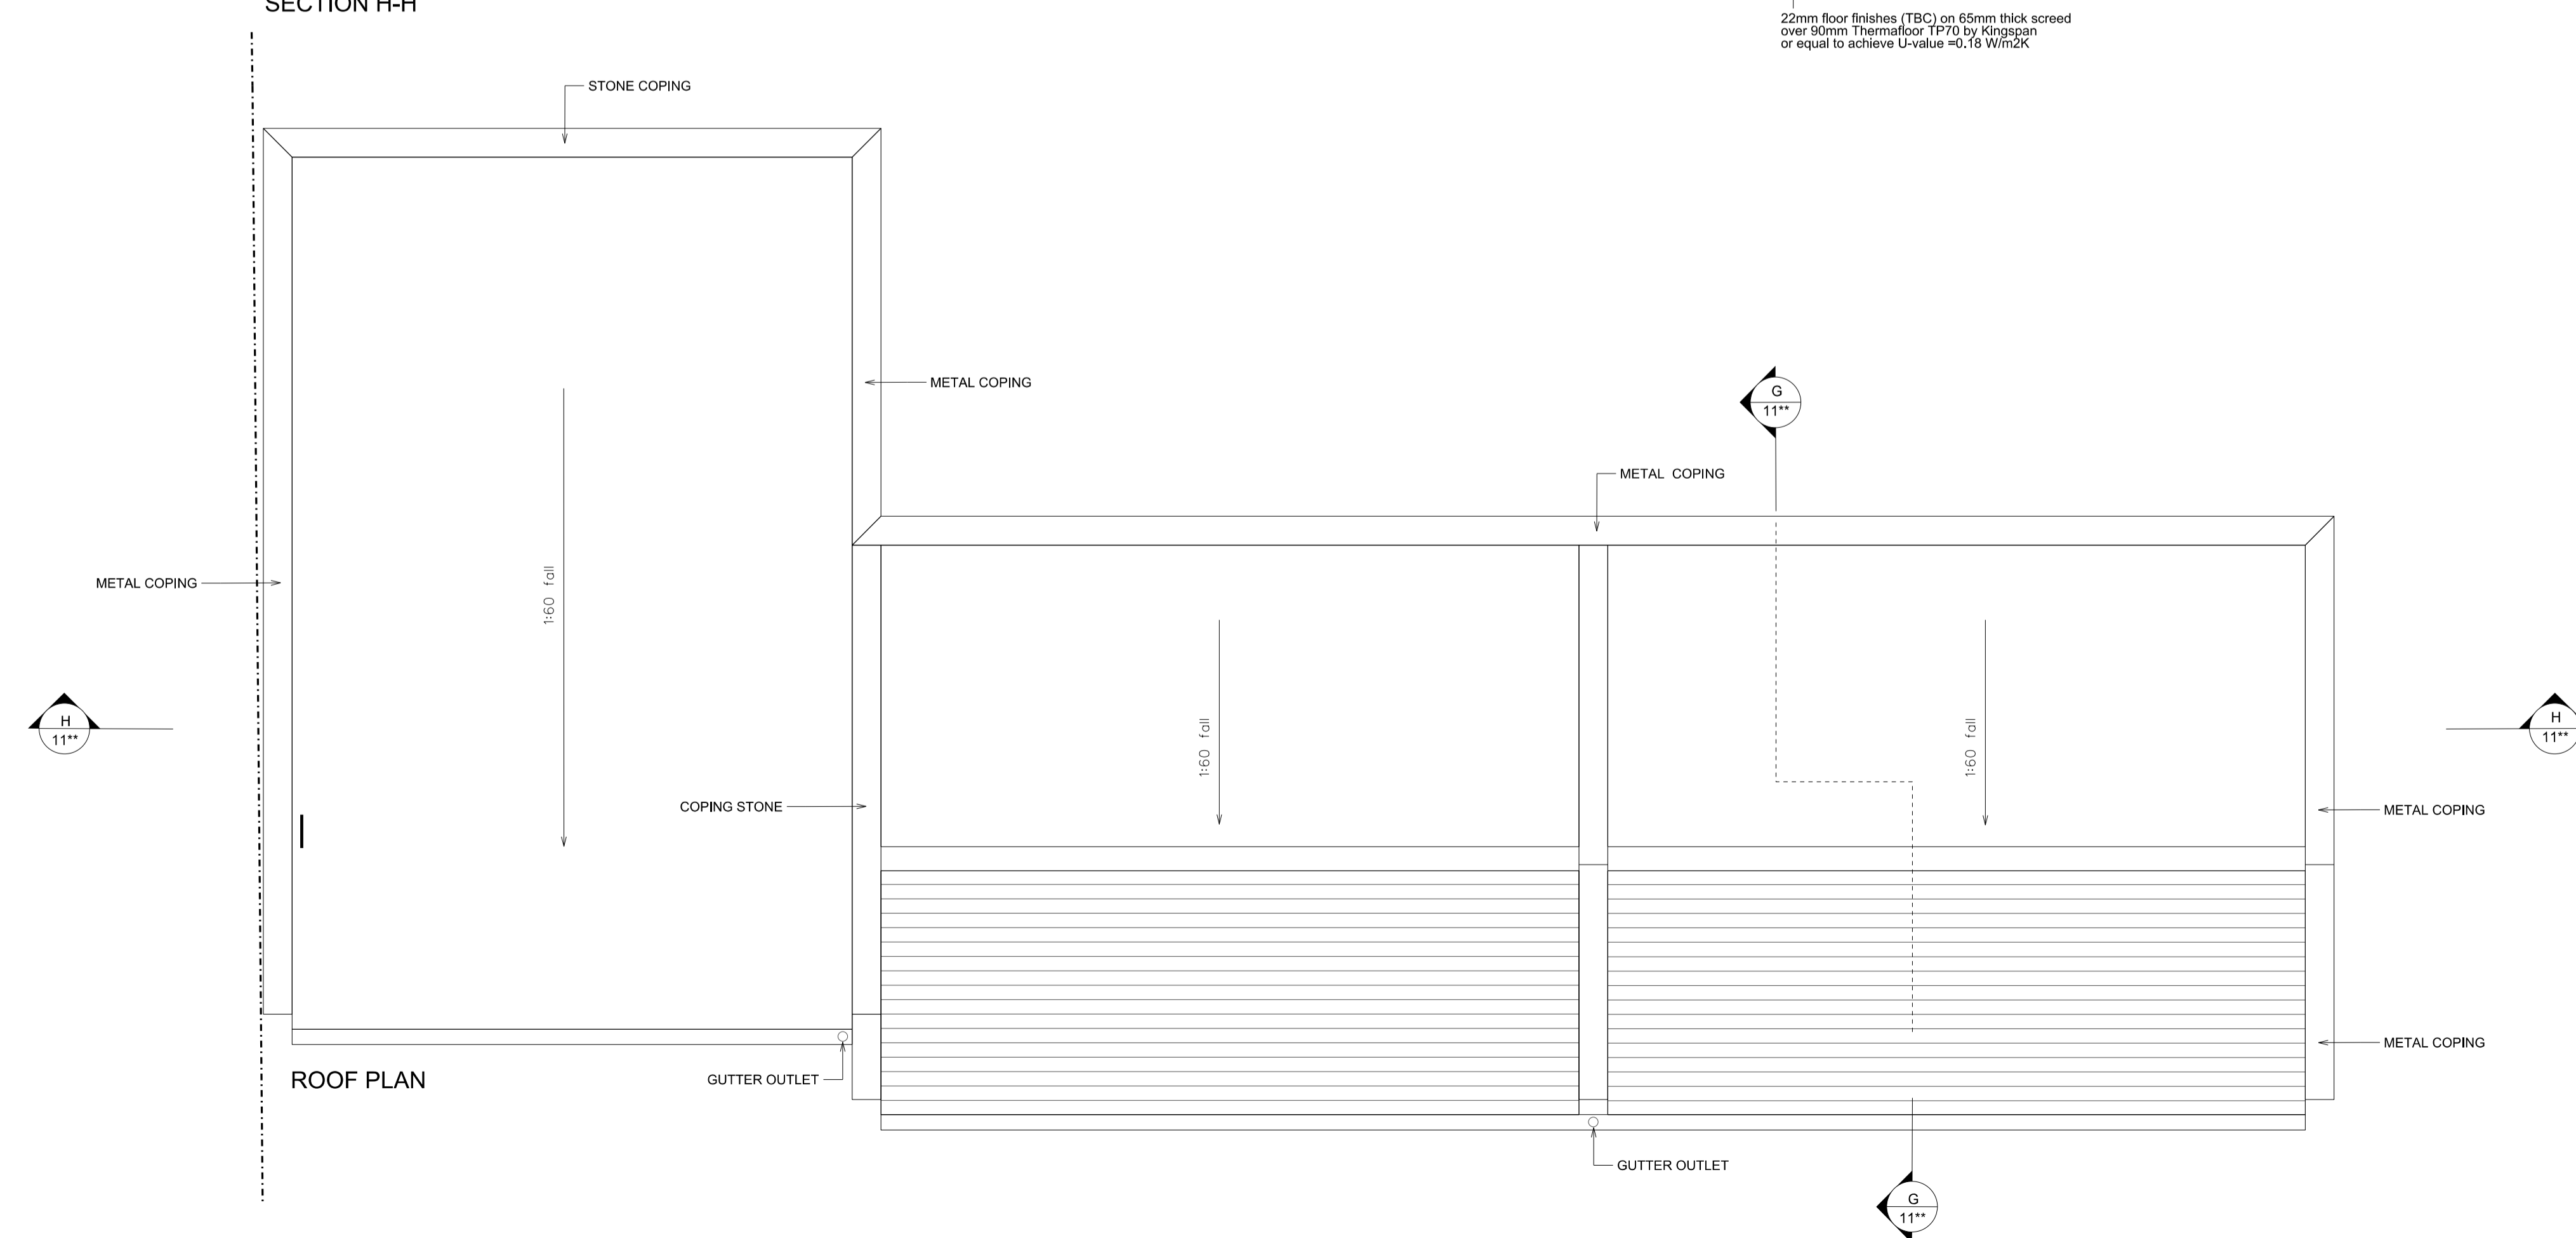

ROOF PLAN

B	Stair, coping, floor and roof amended	RC	CR	09.07.12
A	TENDER ISSUE	RC	CR	02.03.12
Rev	Revision	Drawn	Checked	Date

Drawing issued for

TENDER

ACANTHUS LW
ARCHITECTS

Voysey House, Barley Mow Passage, London W4 4PN
t: 020 8994 2288 f: 020 8747 9001 www.acanthuslw.com


ARCHITECTS HISTORIC BUILDING CONSULTANTS LANDSCAPE ARCHITECTS

Client

HAMILTON LOFTS LIMITED

Project
HAMILTON ROAD
TWICKENHAM

Drawing Title
BLOCK 5
SECTIONS
& ROOF PLAN

 

Scale 1:50 @ A1

Drawn	Checked	Date
TK	RC	FEB 2012
Job No.	Drawing No.	Rev.
3903	1120	B