



SOUTH EAST ELEVATION

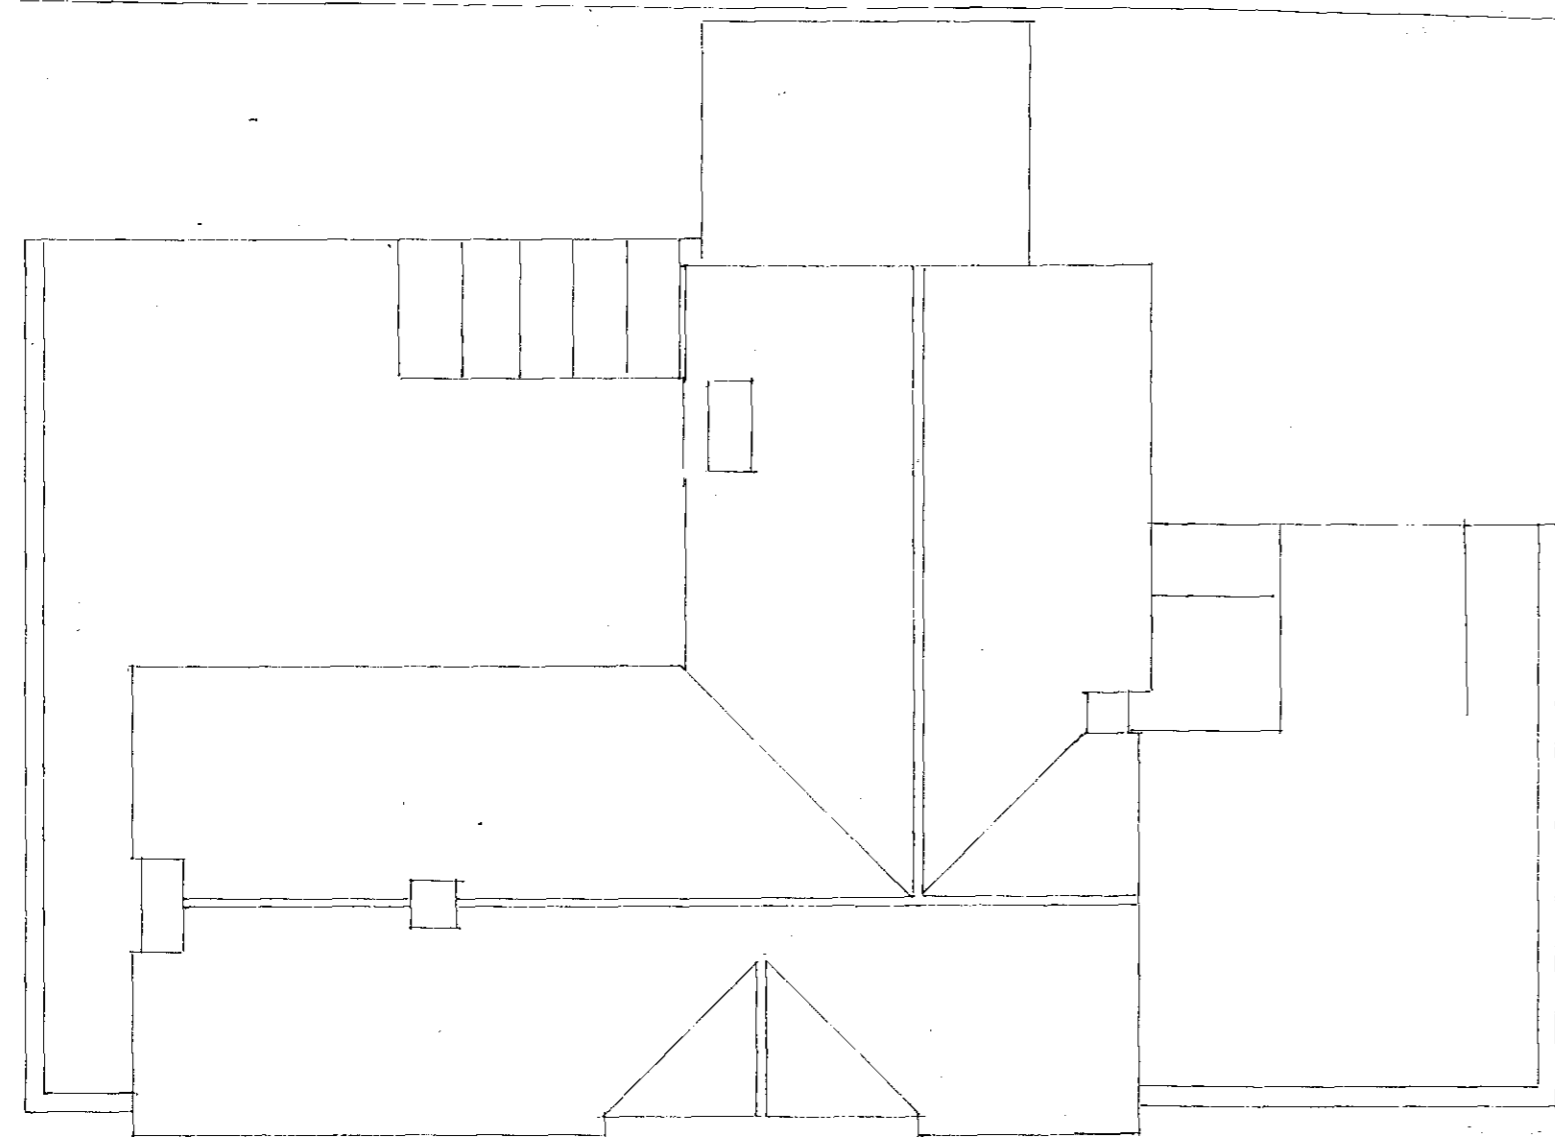

ROOF PLAN

 

BXR CHART SCALE 1:100



SOUTH WEST ELEVATION

SCALE 1:100

| Date | Revisions |
|------|-----------|
| | |
| | |
| | |

Wald Designs
 RANELAGH
 ST. JOHN'S ROAD
 CROWBOROUGH
 EAST SUSSEX TN6 1RT
 tel & fax 01892 667488

Client
 CROWTON PROPERTIES

Drawing Title
 PROPOSED DEVELOPMENT
 49 NORTH LANE
 TEDDINGTON
 TW11 0HU

| | | |
|----------------|------------------|----------------|
| Scale 1:100 | Date 18 05 12 | Drawn by MJ |
|----------------|------------------|----------------|

EXISTING

| | |
|-----------------------|-----------|
| Drg. No. 300312/03 | Rev. X |
|-----------------------|-----------|