



SOUTH EAST (FRONT) ELEVATION

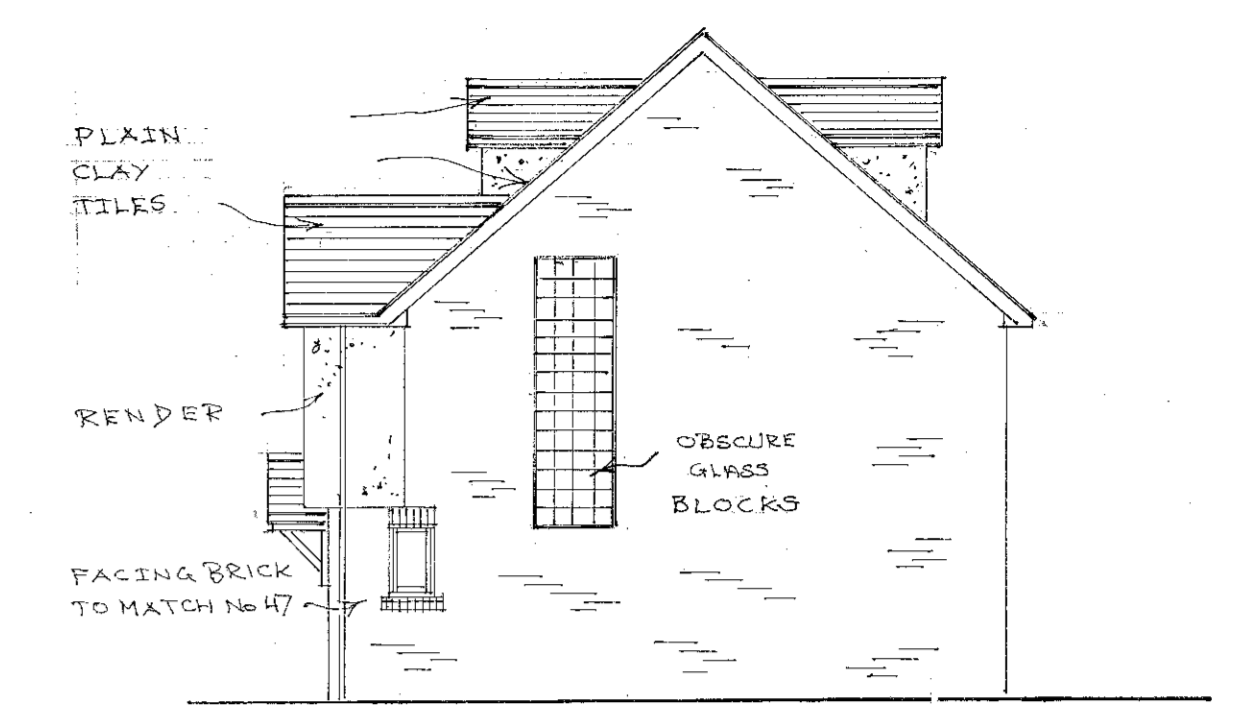


SOUTH WEST ELEVATION

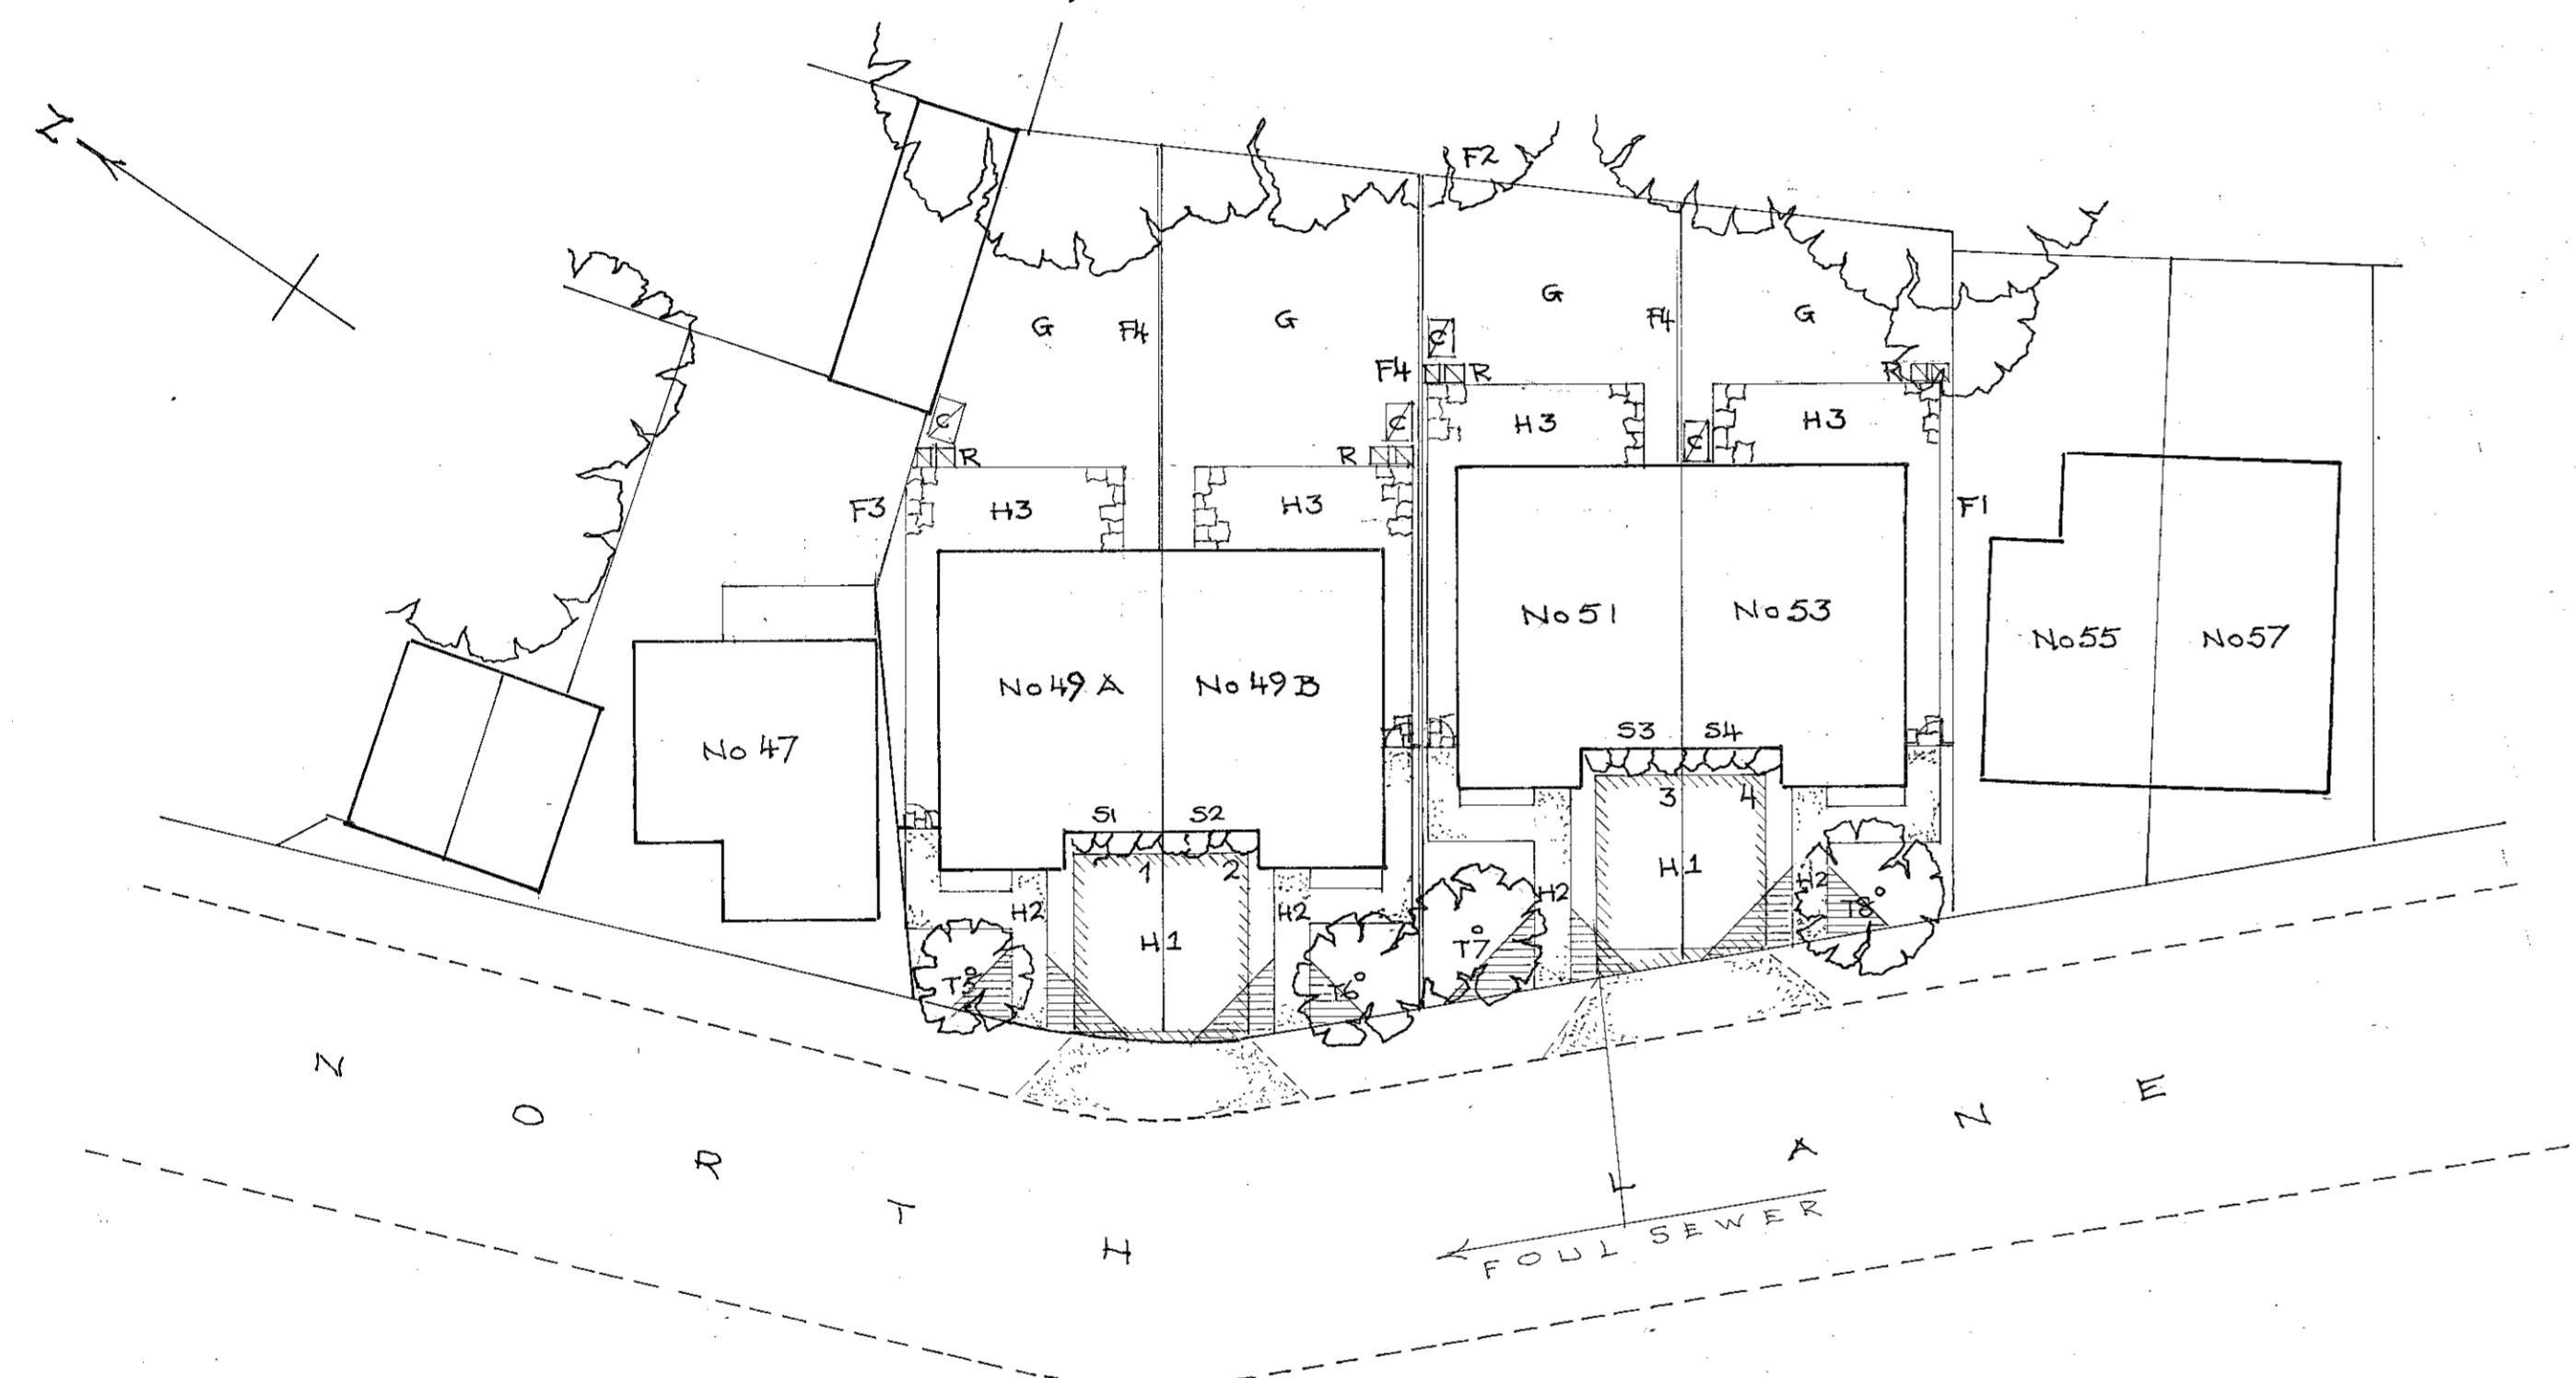


BLOCK PLAN
BAR CHART SCALE 1:200

SCALE 1:200

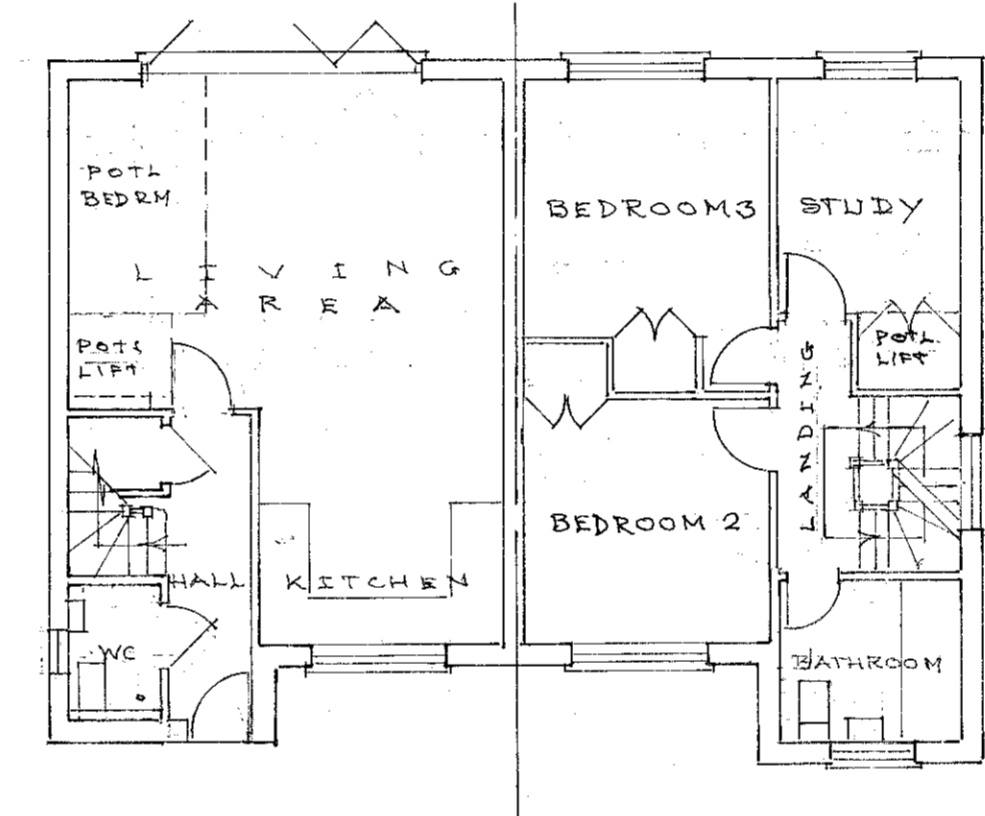


GROUND FLOOR PLANS

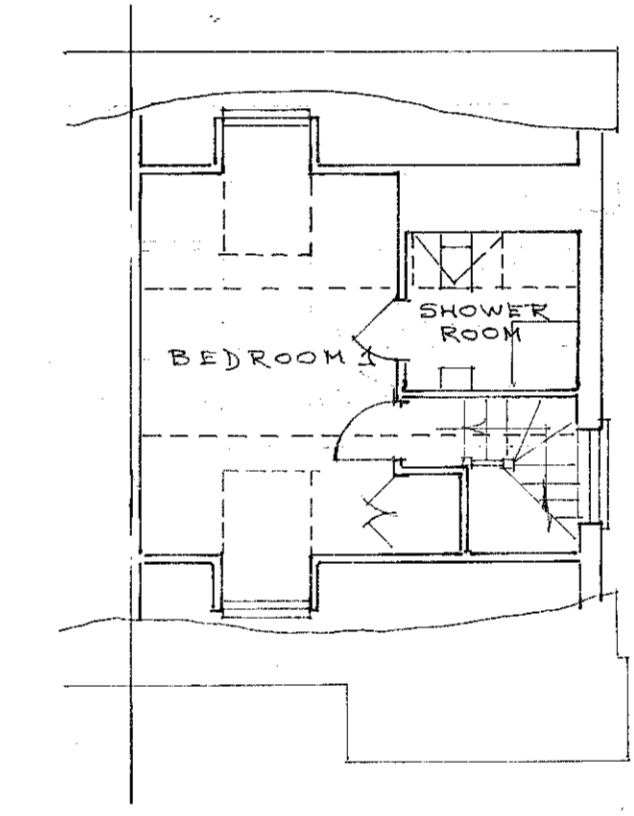


SECOND FLOOR PLANS
SCALE 1:100

- KEY
- [Symbol] PEDESTRIAN VISIBILITY SPLAY
 - R REFUSE & RECYCLING BINS
 - C SECURE COVERED BICYCLE STORE
 - H HARD LANDSCAPING
 - S SHRUBS
 - T TREES SEE HARD & SOFT LANDSCAPING
 - F FENCING
 - G GRASS

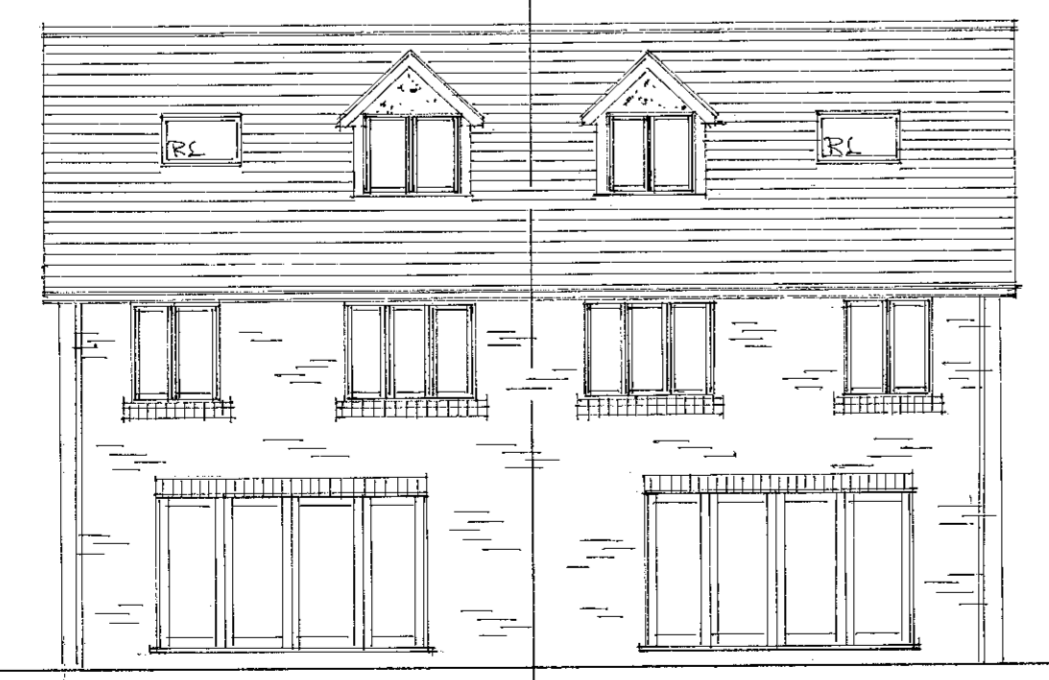

NORTH WEST ELEVATION
BAR CHART SCALE 1:100

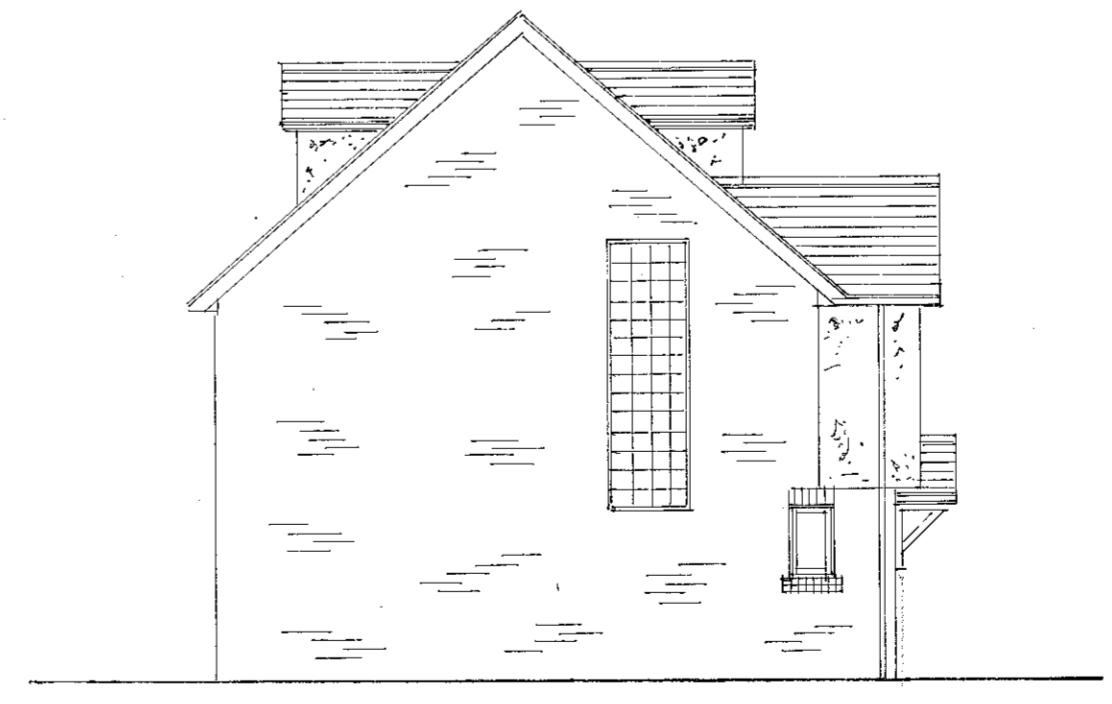

NORTH EAST ELEVATION
SCALE 1:100

D	10/07/12	LHS ADDED
C	09/07/12	Do
B	08/07/12	Do
A	25/05/12	DESIGN AMENDMENT
	Date	Revisions

Wald Designs
 RANELAGH
 ST. JOHN'S ROAD
 CROWBOROUGH
 EAST SUSSEX TN6 1RT
 tel & fax 01892 667488

Client
 CROWTON PROPERTIES

Drawing Title
 PROPOSED DEVELOPMENT
 49 NORTH LANE
 TEDDINGTON
 TW11 0HU

Scale 1:200/1:100	Date 30/08/12	Drawn by MJ
----------------------	------------------	----------------

PROPOSAL

Drg. No. 30032/04	Rev. D
----------------------	-----------