


KEY PLAN



Window reveal quins and arches to new windows

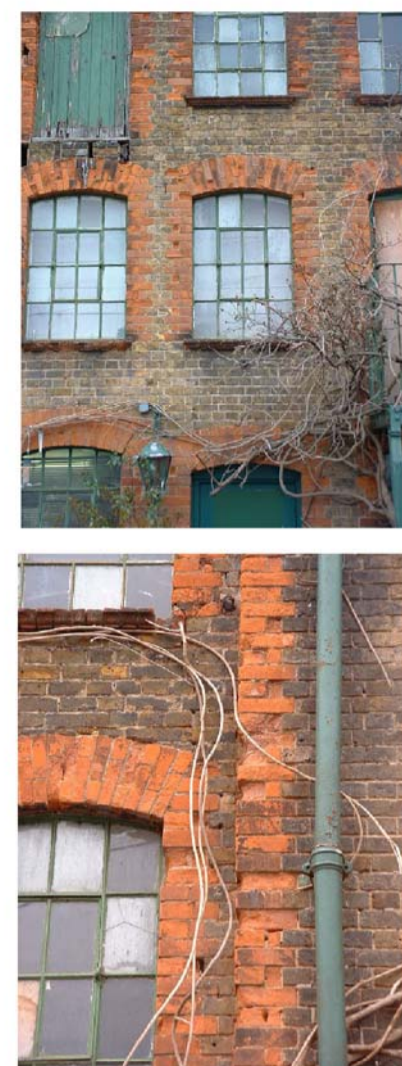

Existing windows to be replaced by new metal windows



Example of replacement metal window



Window reveal quins, arches and decorative window cills to be retained, brickwork to be cleaned



New window arches, reveal quins & cills to match existing (Buildings 1, 2 & 3)




Brick dentil courses and decorative arches to be retained in courtyard and cleaned.


4 NEW WINDOWS TO MATCH EXISTING WHERE NECESSARY



EAST ELEVATION - Buildings 1 and 2

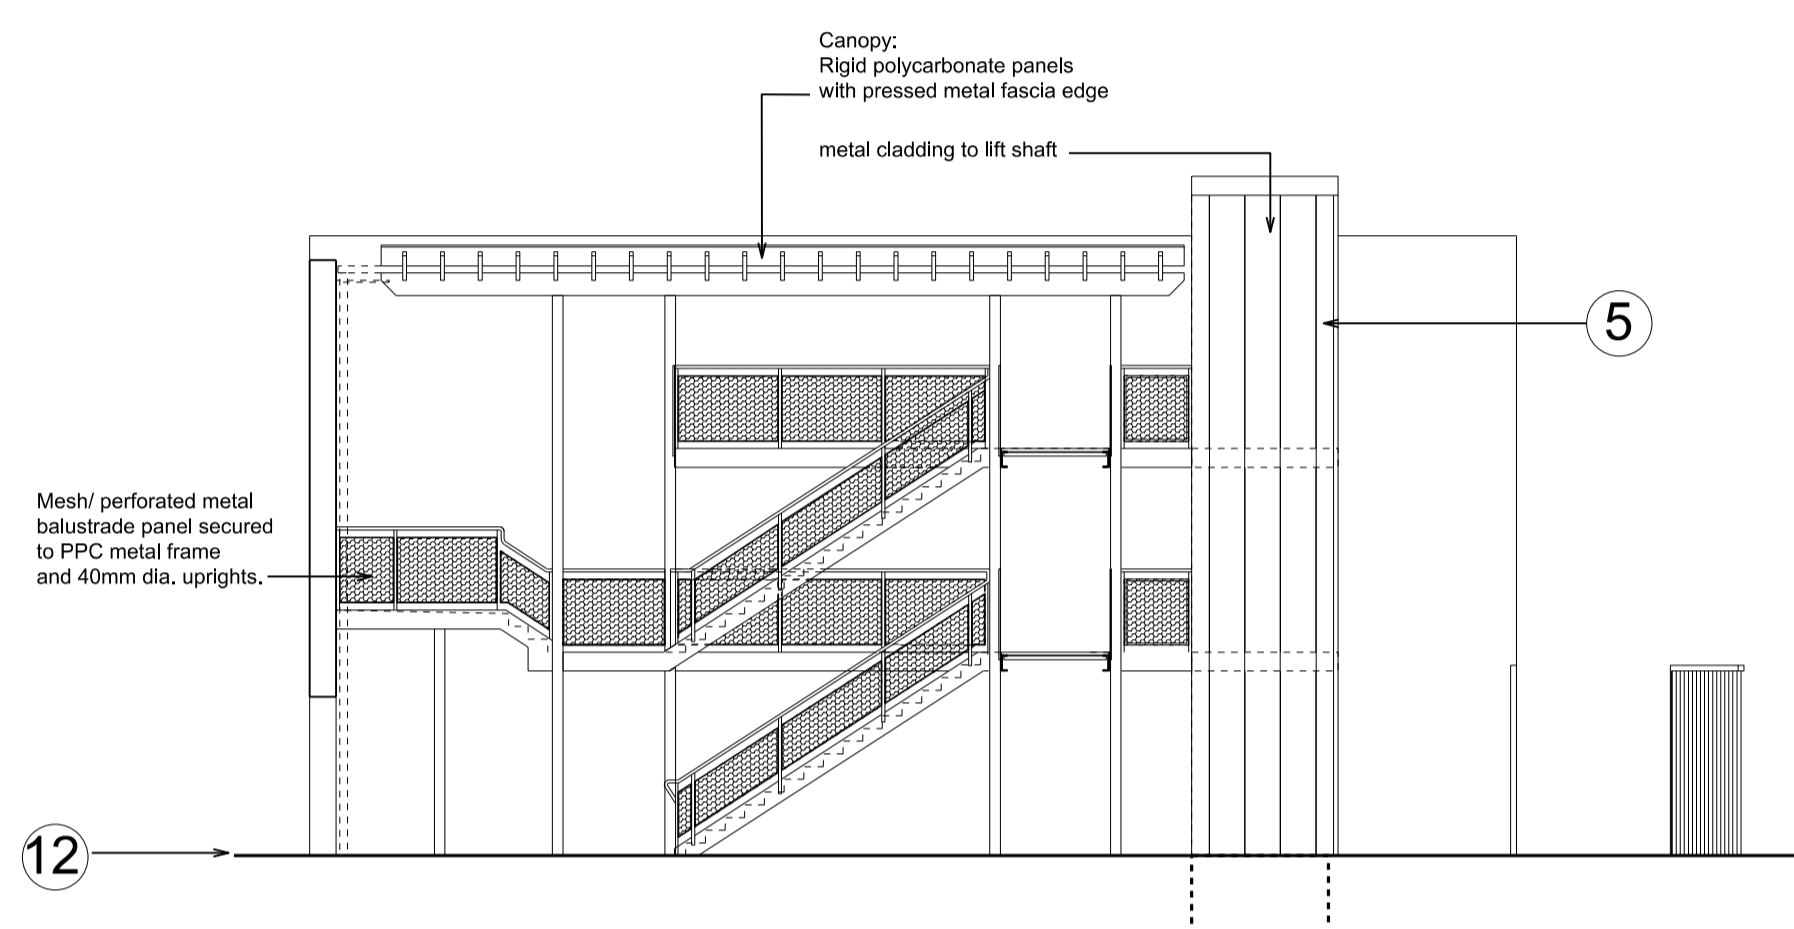

SECTION THROUGH COURTYARD

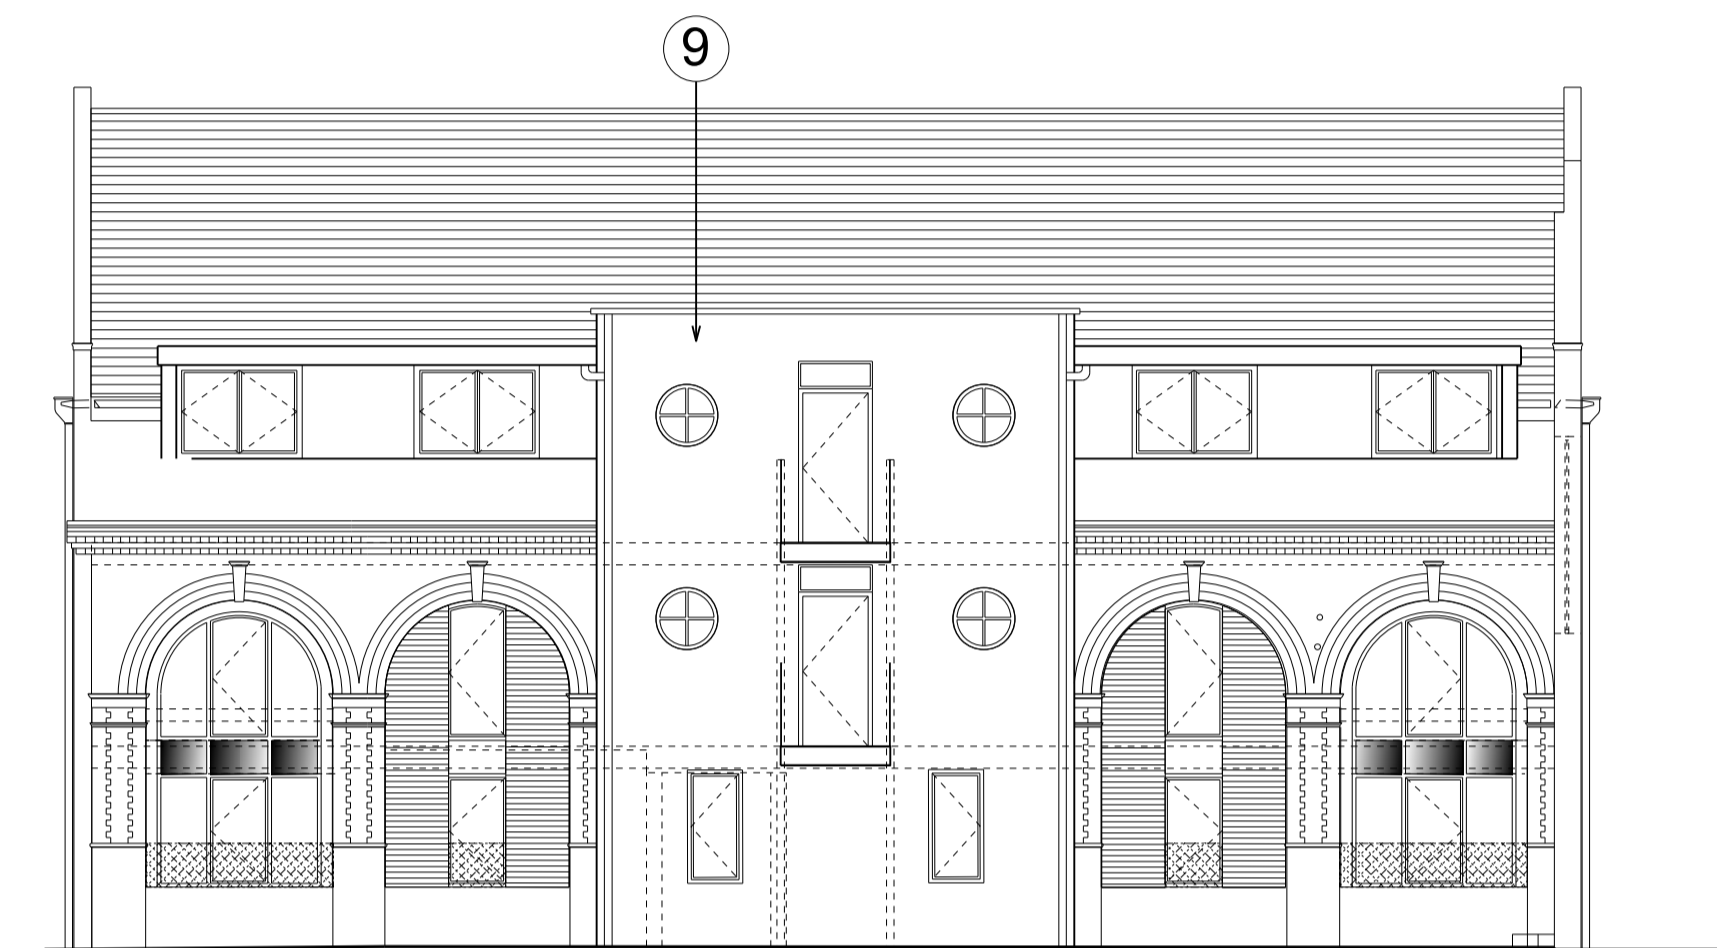

SOUTH COURTYARD ELEVATION - Building 3

1 EXISTING WINDOWS REPLACED & EXTENDED IF NECESSARY (TIMBER SASH WINDOWS TO BUILDING 1)

2 EXISTING BRICKWORK CLEANED & REUSED

3 PROPOSED INTERNAL COURTYARD

SCHEDULE OF MATERIALS	
■	NATURAL SLATES TO MATCH EXISTING
■	INSULATED GLAZED PANELS WHERE REQUIRED
■	MESH /PERFORATED METAL BALUSTRADING
■	PROPOSED GREY/BROWN BRICK FOR NEW BUILDINGS
■	RED BRICK FOR SEGMENTAL ARCHES & TO WINDOWS
■	RIGID POLYCARBONATE CANOPY PANELS TO INTERNAL COURTYARD
■	METAL COPINGS TO NEW BUILDINGS
■	ALUMINIUM TRIMS AND GUTTERING
■	MISTRAL SILVER GREY PCC SETTS TO PARKING COURT WITH CHARCOAL SETTS AS DEMARICATION
■	GRANITE SETTS TO PARKING COURT SILVER GREY AND CHARCOAL
■	PLANK GRANITE PAVING TO COURTYARD
■	REGILT SCREEN TO WEST END OF COURTYARD

8 GREY /BROWN BRICK FOR NEW BUILDINGS WITH 'BAGGED' MORTAR JOINTS

7 RED BRICK FOR WINDOW ARCHES & SURROUNDS TO NEW BUILDINGS

12 LINEAR STONE PAVING TO COURTYARD



Natural slates Colour: Blue/Black



New buildings -Kingscote Grey Multi



Arches window surrounds - Warnham terracota



Courtyard -Glogal stone Linear Sandstone paving 845 x 140mm OR CED Plank Granite paving Colour: silver grey 800 x 200mm




Parking court - Mistral PCC setts Colour: Silver grey and Charcoal / Silver grey granite setts


6 NATURAL SLATES - BLUE/ BLACK COLOUR TO MATCH EXISTING

9 THROUGH COLOUR RENDER

11 SILVER GREY MISTRAL PCC SETTS TO PARKING COURT

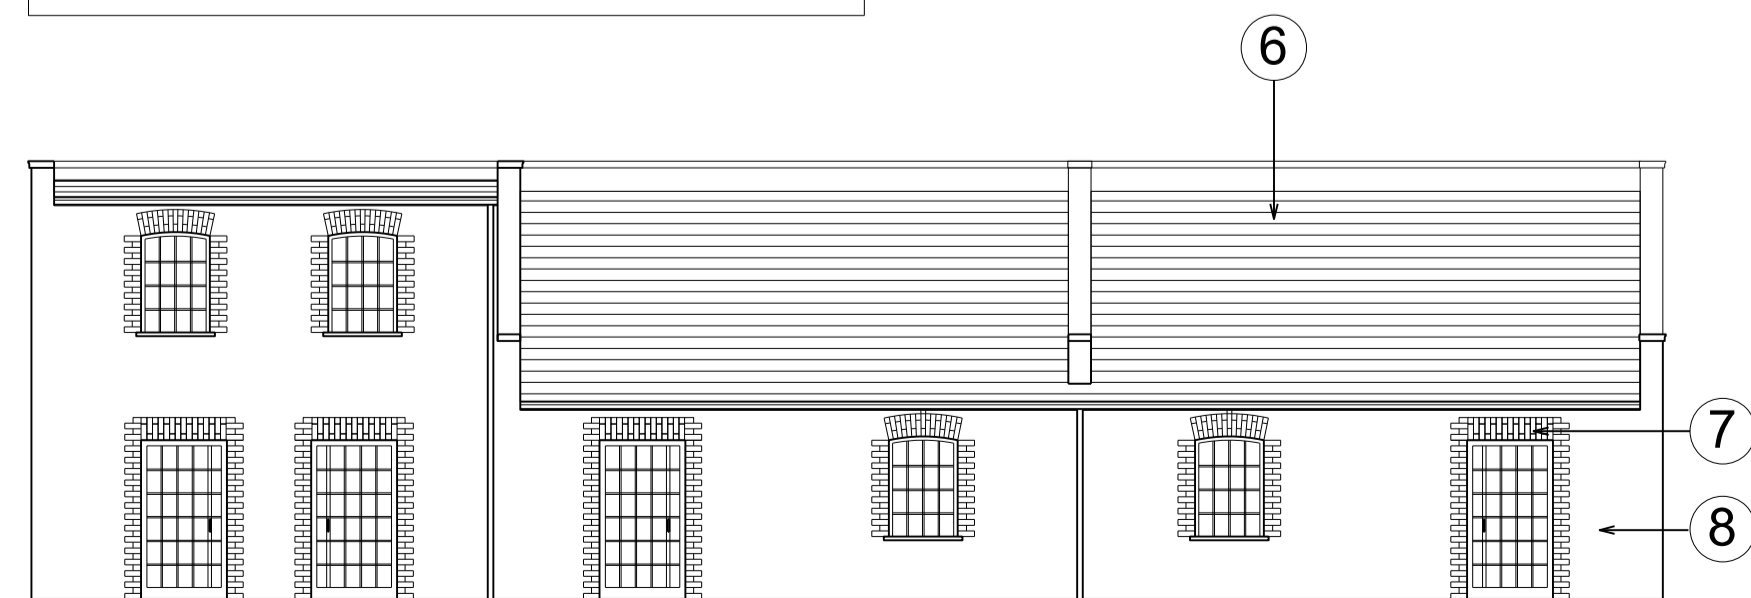

BLOCK 5 - East Elevation

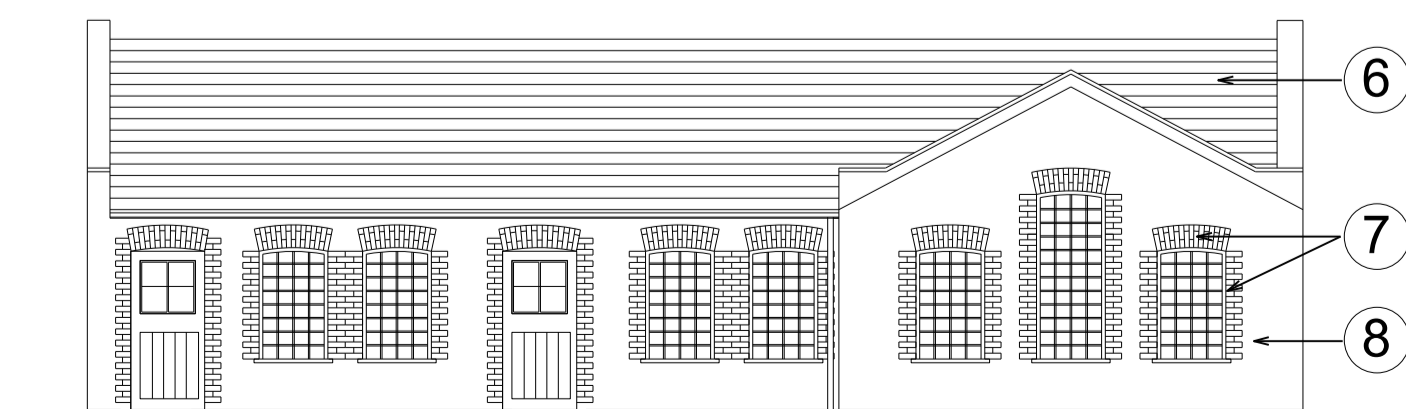

BLOCK 4 - West Elevation

Rev Revision Drawn Checked Date

Drawing issued for

PLANNING

ACANTHUS LW
ARCHITECTS

Voysey House, Barley Mow Passage, London W4 4PN
t: 020 8994 2288 f: 020 8747 9001 www.acanthuslw.com

ARCHITECTS HISTORIC BUILDING CONSULTANTS LANDSCAPE ARCHITECTS

Client

HAMILTON LOFTS LIMITED

Project

37 HAMILTON ROAD

Drawing Title

MATERIALS

0 2 4 6 8m
Scale 1: 100@ A1, 1:200@ A3

Drawn RC Checked CR Date JUNE 2012

Job No. Drawing No. Rev.

3903 PL404