



SOUTH WEST ELEVATION

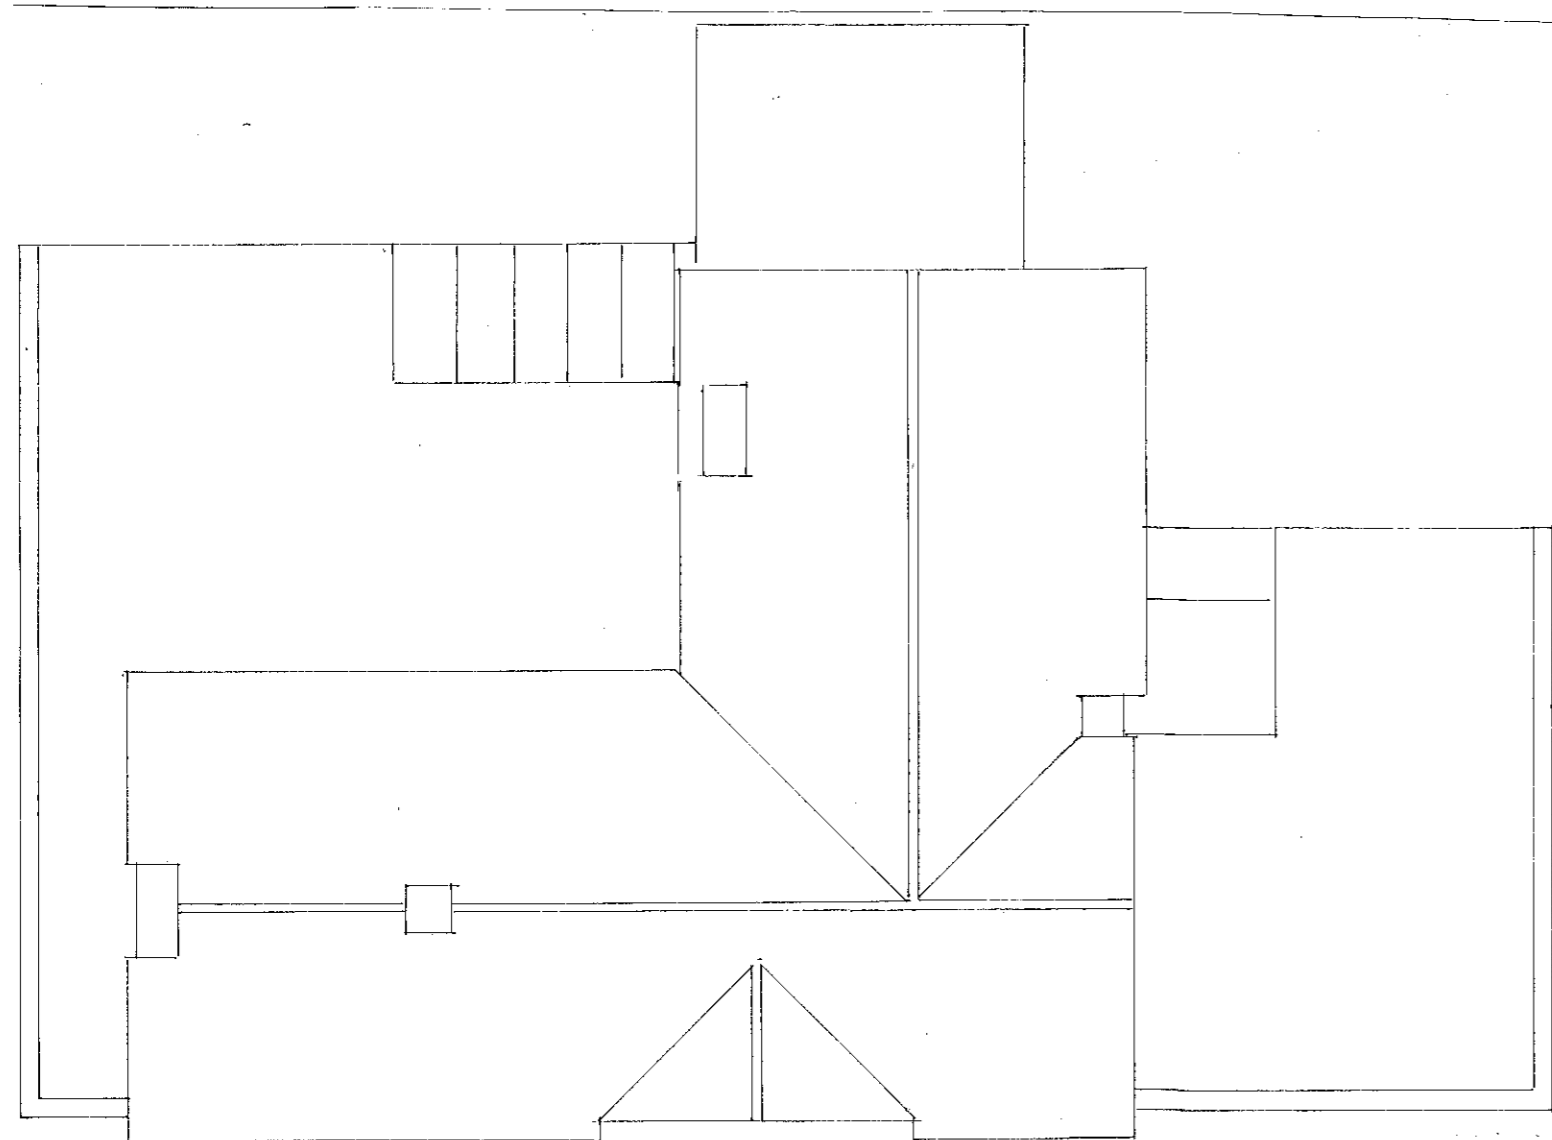

ROOF PLAN

 

BAR CHART SCALE 1:100



SOUTH EAST ELEVATION

SCALE 1:100

B	17 08 12	ELEVATIONS
	Date	Revisions
<p><i>Wald Designs</i></p> <p>RANELAGH ST. JOHN'S ROAD CROWBOROUGH EAST SUSSEX TN6 1RT tel & fax 01892 667488</p>		
<p>Client CROWTON PROPERTIES</p>		
<p>Drawing Title PROPOSED DEVELOPMENT 49 NORTH LANE TEDDINGTON TW11 0HU</p>		
Scale 1:100	Date 18 05 12	Drawn by MJ
<p>EXISTING</p>		
Drg. No. 300312/03	Rev. B	