





1 SHOPFRONT ELEVATION

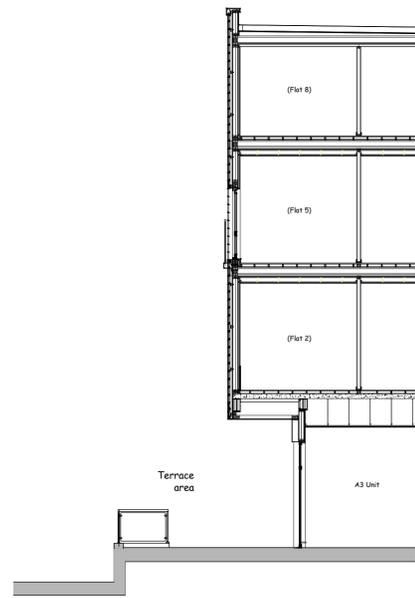

2 SHOPFRONT SECTION

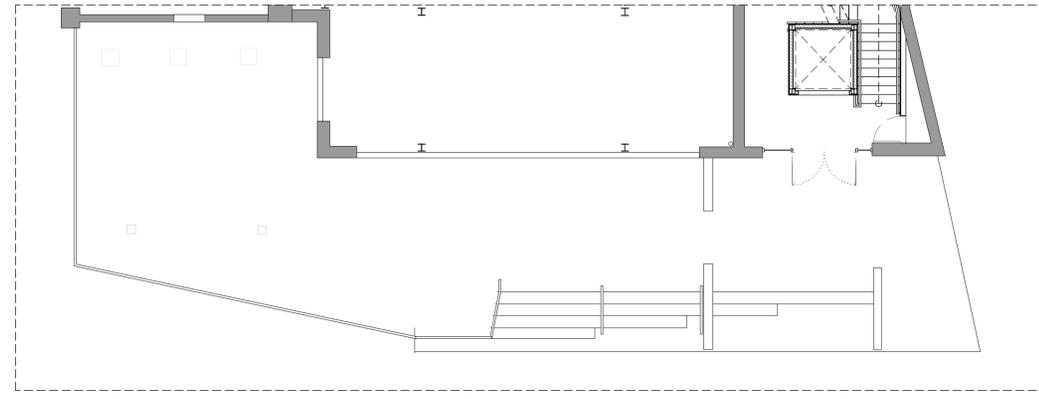

3 PLAN VIEW



REVISIONS				
No.	Description	Date	Drawn	Checked
1	PLANNING ISSUE	12.11.2012		

THIS DRAWING IS LACKING COPYRIGHT AND NO PORTION SHOULD BE USED WITHOUT PRIOR CONSENT. USE FIGURED DIMENSIONS ONLY. ALL FIGURED DIMENSIONS SHOWN ARE TAKEN FROM FINISHED SURFACES. ALL DIMENSIONS AND LEVELS MUST BE CHECKED ON SITE AND ANY INCONSISTENCIES REPORTED IMMEDIATELY TO BS PRIOR TO PUTTING WORKS IN HAND.

<b>B3 DESIGN</b>		B3 Design Ltd 11 Dalrymple Street, London E2 8HG Tel: +44 (0)20 7729 8111 Fax: +44 (0)20 7729 8124		PROJECT: NANDO'S TEDDINGTON	CLIENT: NANDO'S
TITLE: EXISTING SHOPFRONT				DATE: OCT 2012	SIGNATURE: PC
DRAWING NUMBER: 840	COMP. REF: B3	OWS REF: 00PLN	LEVEL: GF	SHEET: 01	SCALE: 1:100 @ A1 1:200 @ A3 REV: B