
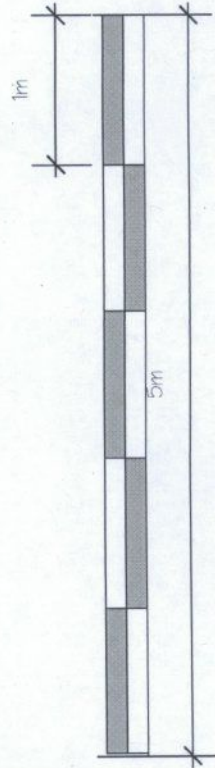


12/0524/FUL

RECEIVED

25 JUL 2012

PLANNING

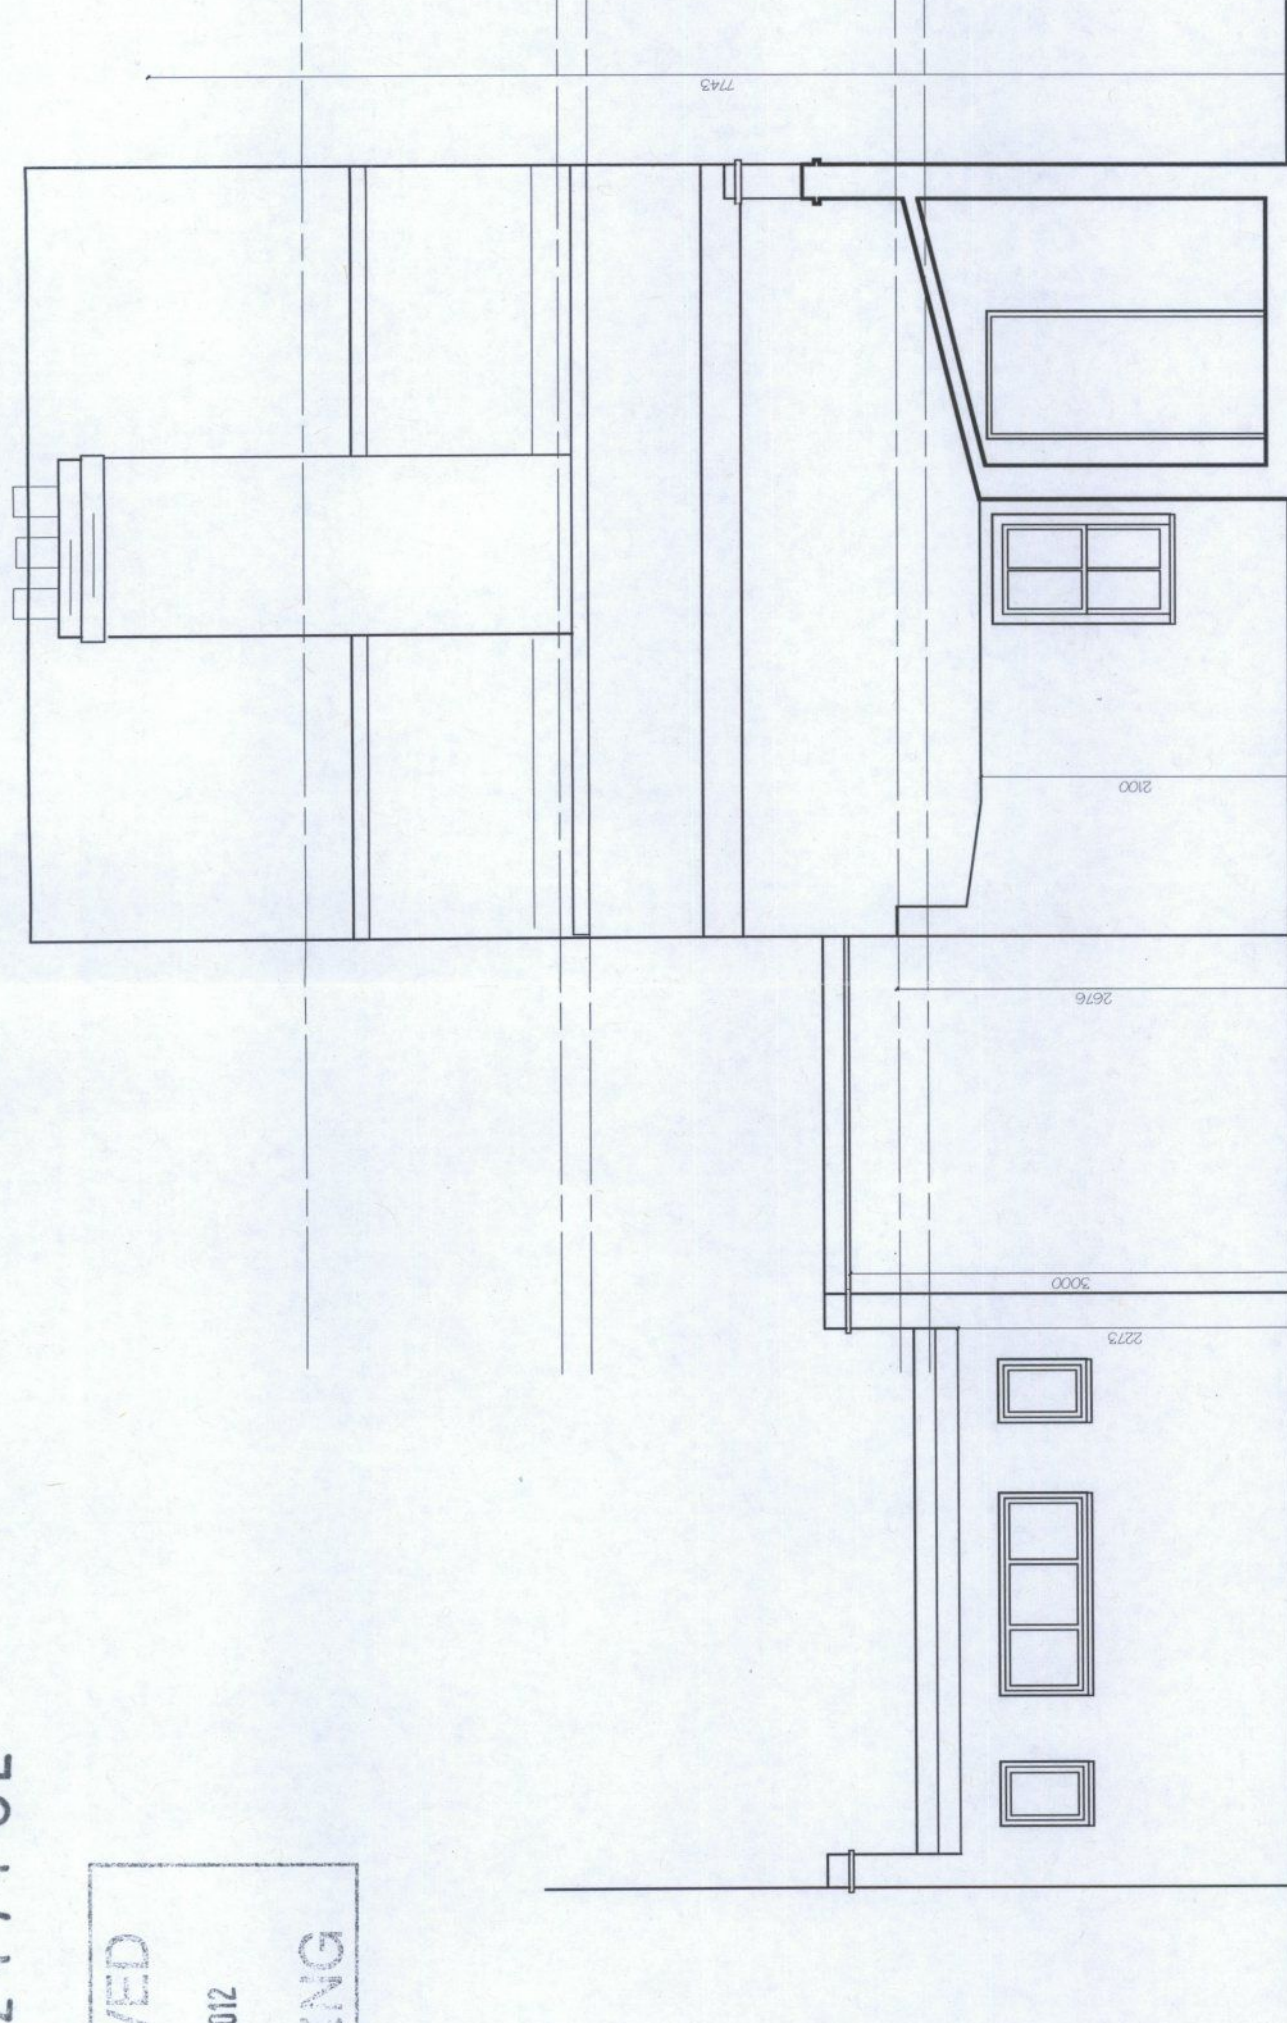

PROJECT: ROYAL OAK PUBLIC HOUSE, HAM

DRAWING: EXISTING REAR ELEVATION SCALE 1:50

Job No. 736

Dwg No. 105

Revision No.-

Date Oct 2011



Architecture + Interiors

81 South Worple Way, London SW14 8NG
veronicacongdon@blueyonder.co.uk

T: 07984 069145