


12/0524/FUL
 26th July
 2012

6 no photovoltaic panels

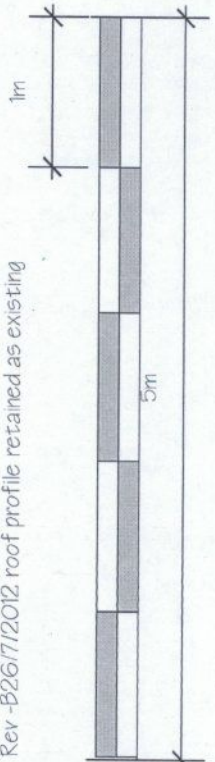

Rev - A 3/4/2012 photovoltaics and rainwater butt shown
 Rev - B26/7/2012 roof profile retained as existing



PROJECT: ROYAL OAK, HAM, SURREY TW10 7HN

DRAWING: PROPOSED REAR ELEVATION SCALE 1:50

Job No. 736

Dwg No. 204

Revision No.-B

Date May 2012



81 South Worple Way, London SW14 8NG
 veronicacongdon@blueyonder.co.uk

T: 07984 069145