


© copyright
 This drawing, design & all information contained herein remains the sole copyright of BGM DESIGN STUDIO & reproduction in any form is strictly forbidden unless permission is obtained in writing.

NOTES:
 - Do not scale from this drawing, all dimensions must be checked on site. The contractor must verify all site dimensions, drawings, details & specifications. Any discrepancies must be reported to BGM DESIGN STUDIO prior to any commencement of work.
 - Figured dimensions to take precedence over those scaled.
 - All specified items are to be installed in accordance with the manufacturers recommendations & instructions.

TOTAL SITE DEMISE :
 TOTAL: 1347m2

CAR PARKING PROVISION:
 14 SPACES
 2 DISABLED SPACES

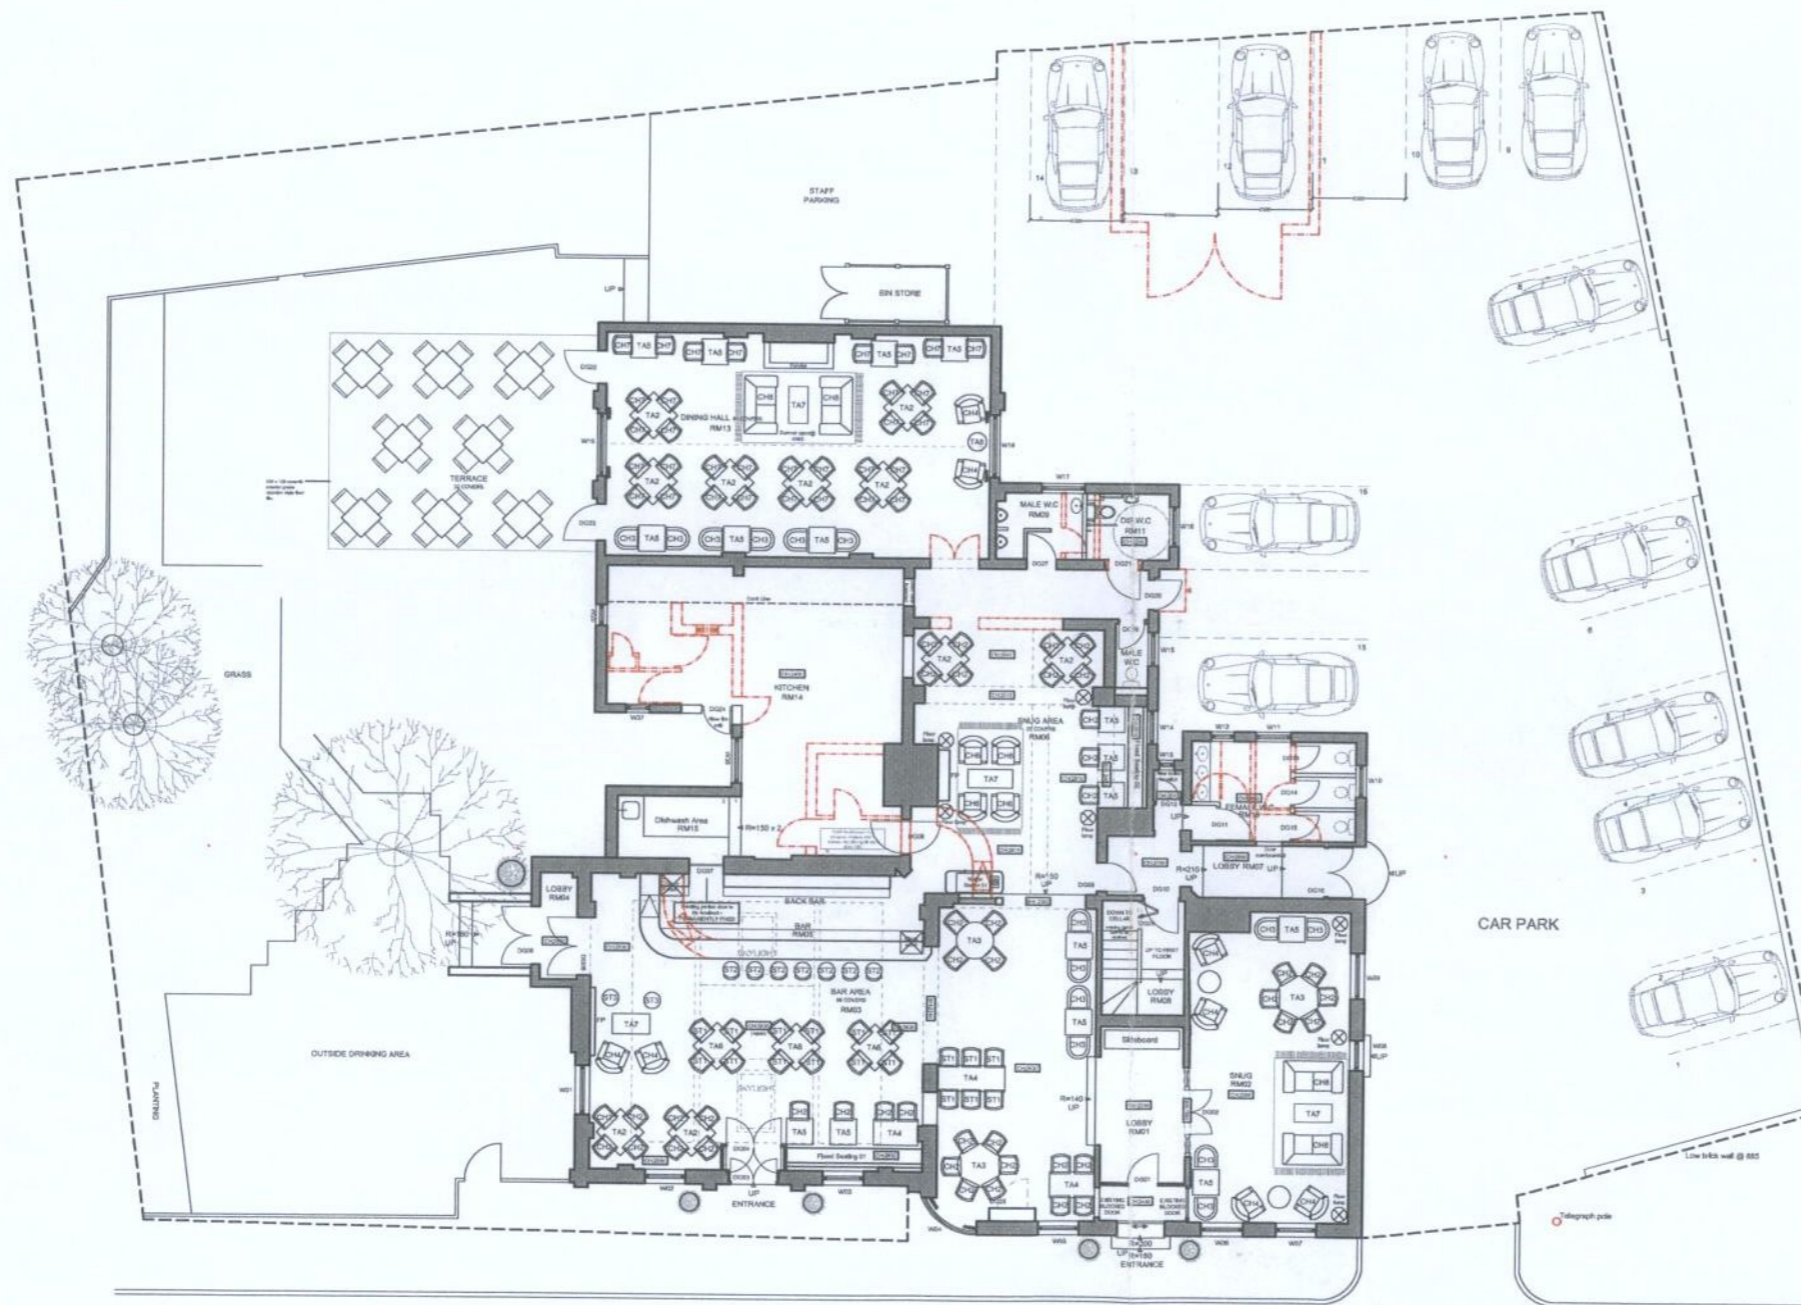

SITE PLAN - 1:100 @ A1

date	note	init.
26.10.2012	REVISED PLANNING OPTION	BW
11.10.2012	Issued For Planning	BW
23.07.2012	Issued For Planning	BW
13.04.2012	Issued For Planning	BW

Stage: **PLANNING**

Client: **RB&AH LTD**

Project: **THE CROWN,
 174 RICHMOND ROAD,
 TWICKENHAM,
 MIDDLESEX,
 TW1 2NH**

Title: **PROPOSED SITE PLAN**

Scale: 1:100 @ A1	Dwg size: A1
Drawn: SWH	Date: MARCH12
Drawing No. P1169-14	Revision: C

BGM DESIGN STUDIO

South Yorkshire
 Palmer Street
 Hyde Park
 Doncaster
 DN4 5DD

Studio: 01302 361 024
 Fax: 01302 321 343
 www.bgm-designstudio.com

London
 First Floor
 107 Cheapside
 London
 EC2V 6DN

Studio: 020 7611 4547

Received on 26-10-12

NOT TO SCALE