



Notes:  
 Do not scale from this drawing.  
 All contractors must visit the site and be responsible for taking and checking Dimensions.  
 All construction information should be taken from figured dimensions only.  
 Any discrepancies between drawings, specifications and site conditions must be brought to the attention of the supervising officer.  
 This drawing & and the works depicted are the copyright of John Thompson & Partners.

This drawing is for planning purposes only, it is not intended to be used for construction purposes, whilst all reasonable efforts are used to ensure drawings are accurate, John Thompson & Partners accept no responsibility or liability for any reliance placed on, or use made of, this plan by anyone for purposes other than those stated above.


Key

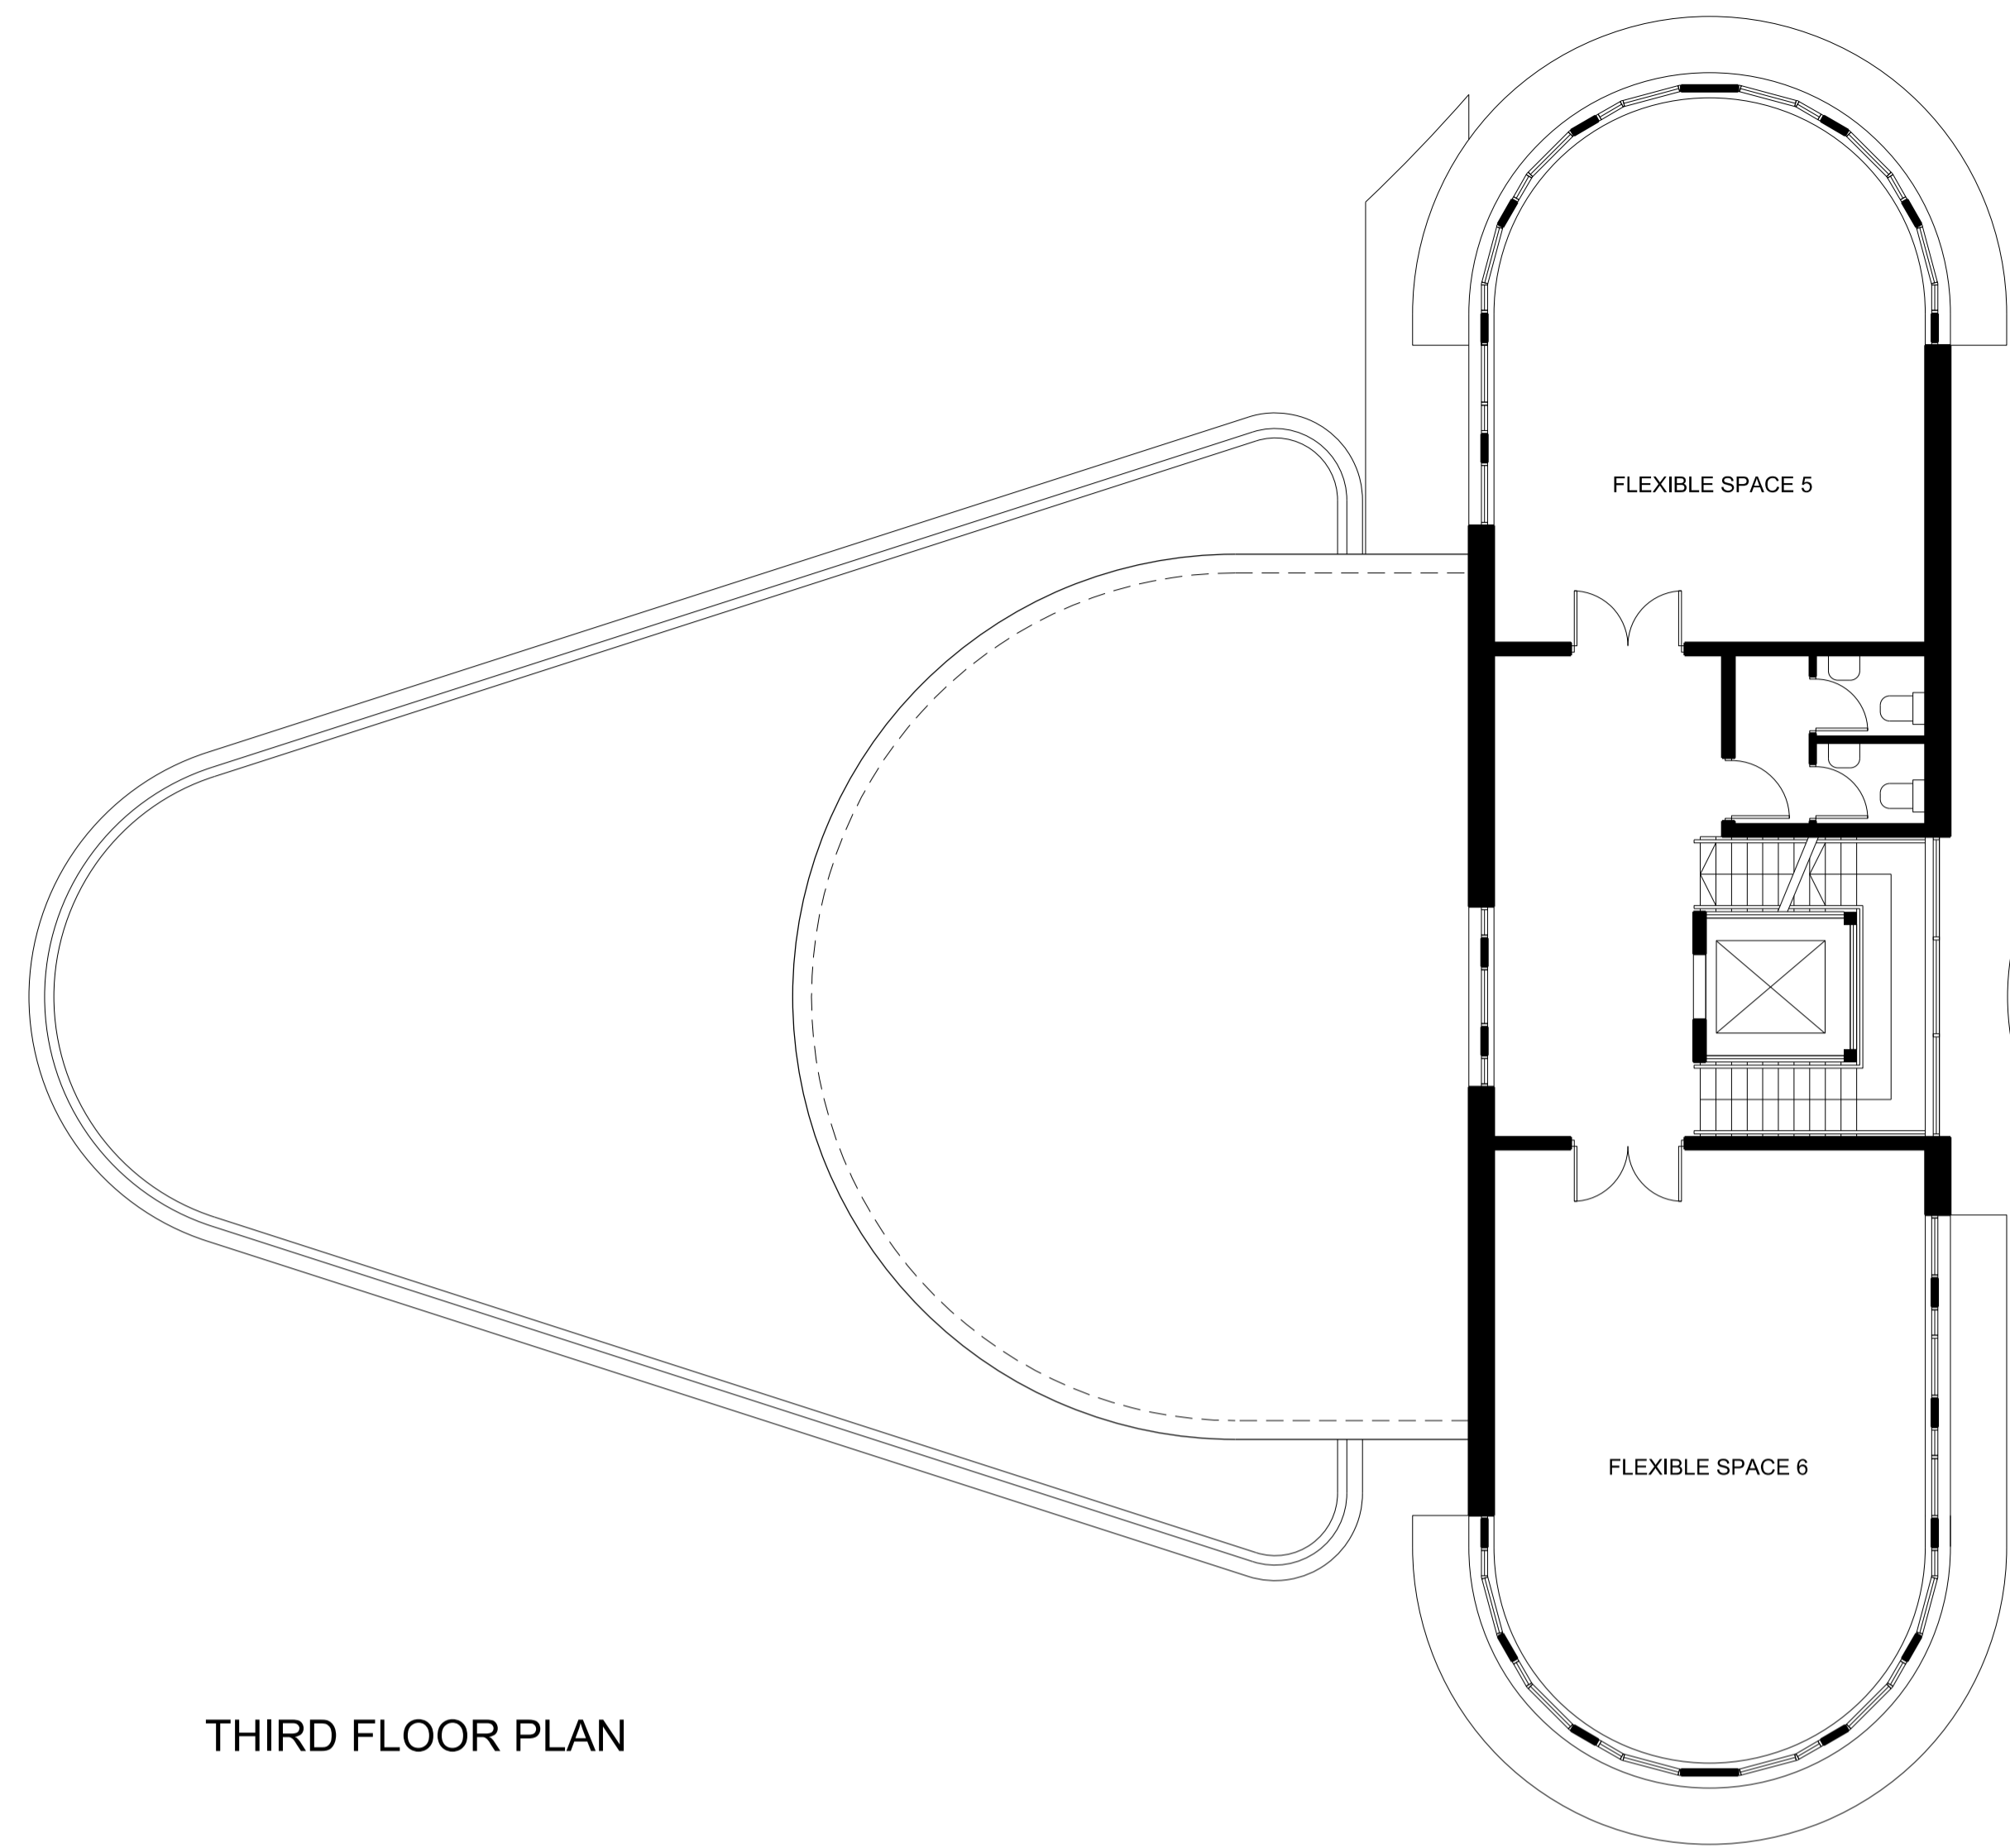

THIRD FLOOR PLAN

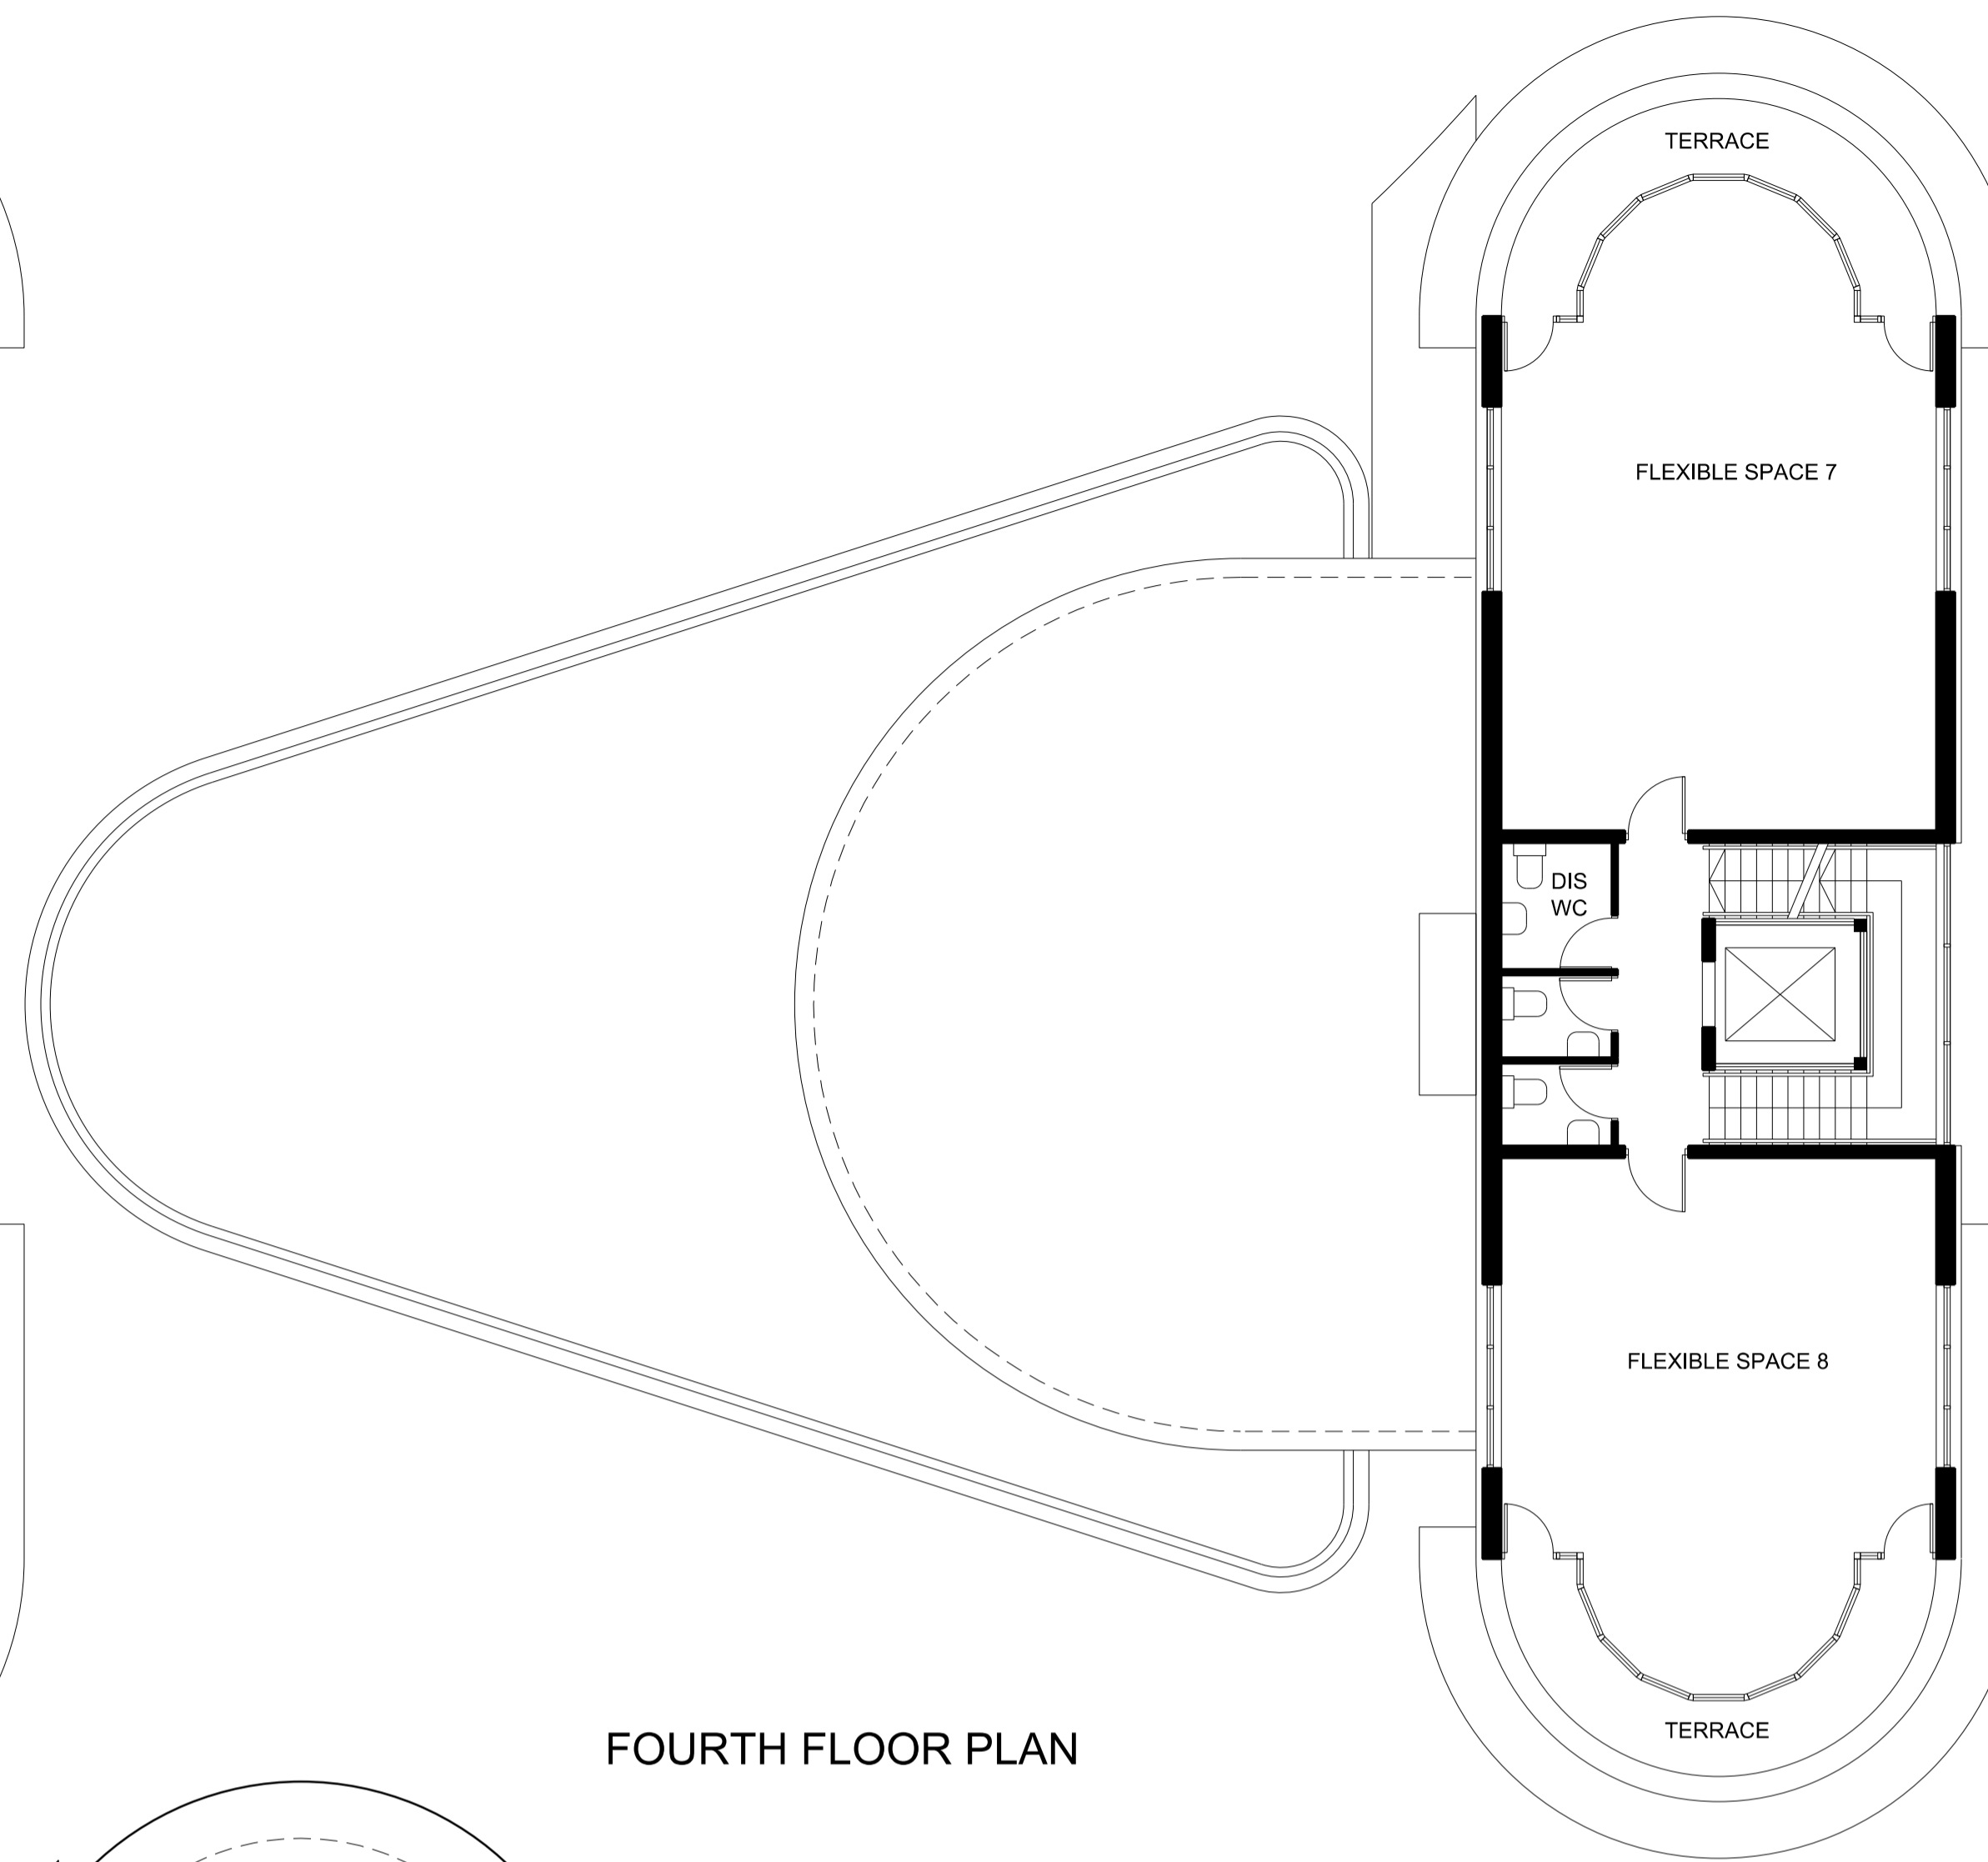

FOURTH FLOOR PLAN

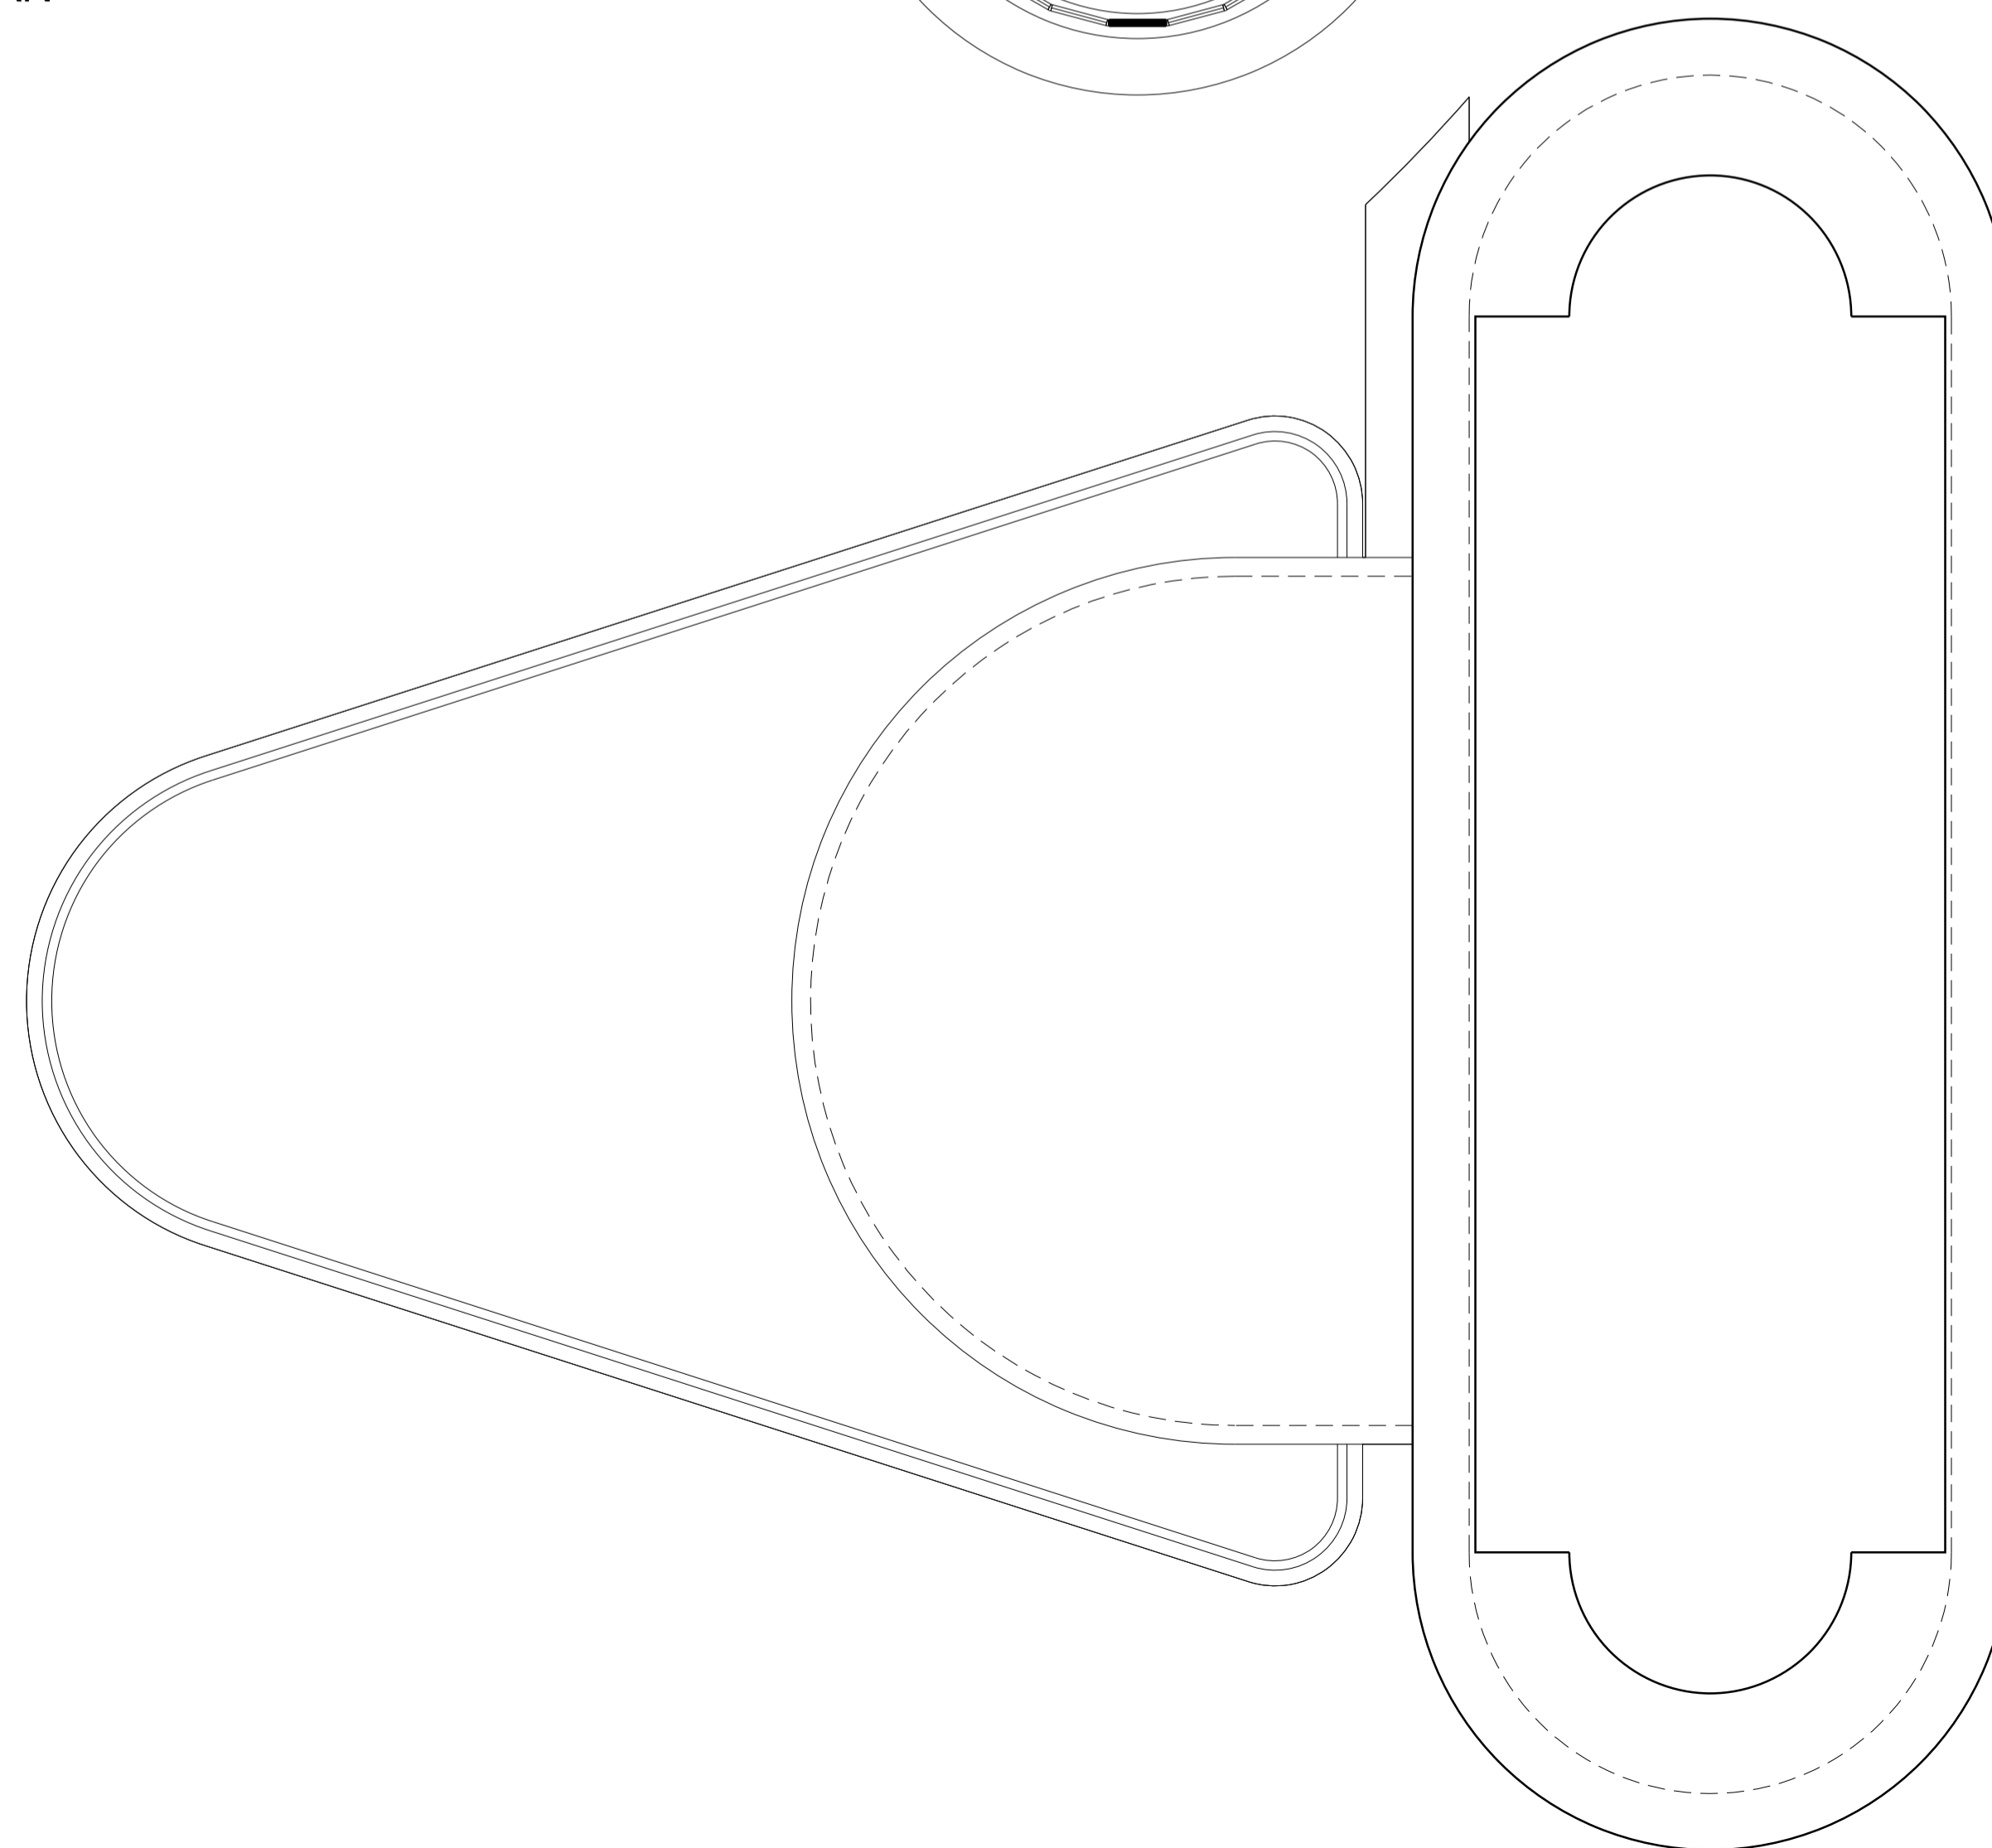

ROOF PLAN

P1	16.11.12	Planning Submission	RA	IF
----	----------	---------------------	----	----

Rev	Date	Description	Drawn	Chkd
-----	------	-------------	-------	------

Drawing Status

**Planning**

Client

St. James Group Ltd

**St James**  
 Designed for life

**JOHN THOMPSON & PARTNERS**

Project

The Former Royal Mail  
 Sorting Office, Twickenham

Drawing Title

**Community Building  
 Floor Plans**

Scale @ A1 1:100 Job Ref. 00545

Drawing No. CB\_03 Revision P1

Scale Bar 0 1 2 3 4 5m